



6/23/16

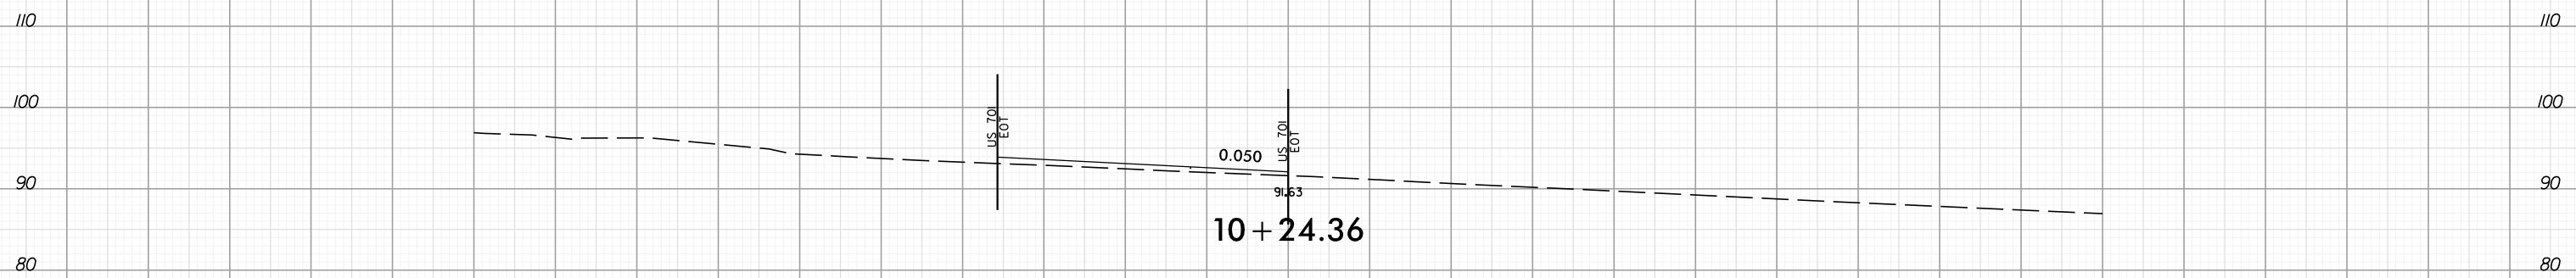

PROJ. REFERENCE NO.	SHEET NO.
48793.3.1	X-44

150 140 130 120 110 100 90 80 70 60 50 40 30 20 10 0 10 20 30 40 50 60 70 80 90 100 110 120 130 140 150

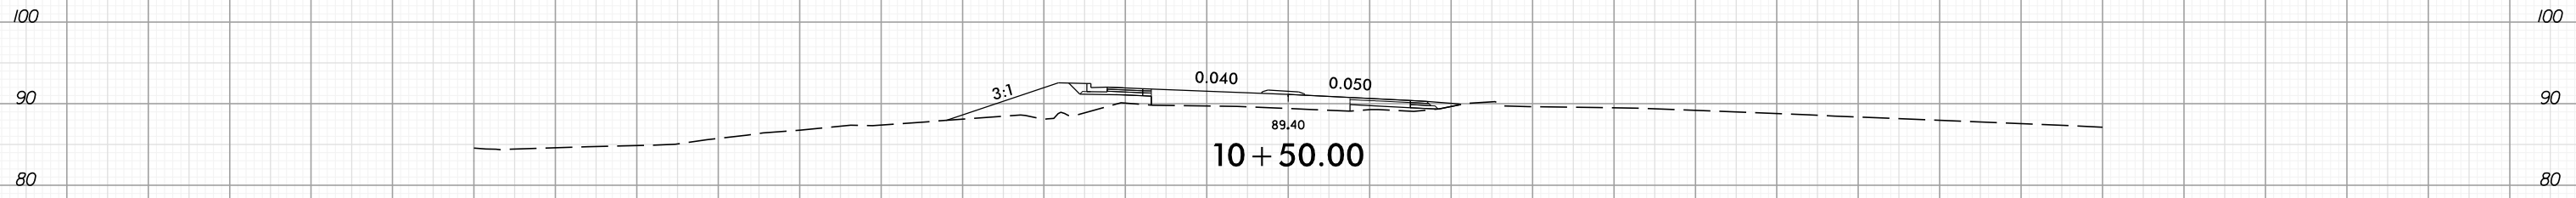

BEGIN -DWI-
-DWI- STA. 10 + 24.36

-DWI-

150 140 130 120 110 100 90 80 70 60 50 40 30 20 10 0 10 20 30 40 50 60 70 80 90 100 110 120 130 140 150

6:04:18 PM
C:\Projects\19-77 Division 6 0n Cell\02 US 701 over Cape Fear River\NC001\Roadway\CorridorModeling\US701_xsc.xsh.dgn
D:\Data\USK