


6/23/16



PROJ. REFERENCE NO.
48793.3.1

SHEET NO.
X-45

130 120 110 100 90 80 70 60 50 40 30 20 10 0 10 20 30 40 50 60 70 80 90 100 110 120 130 140 150

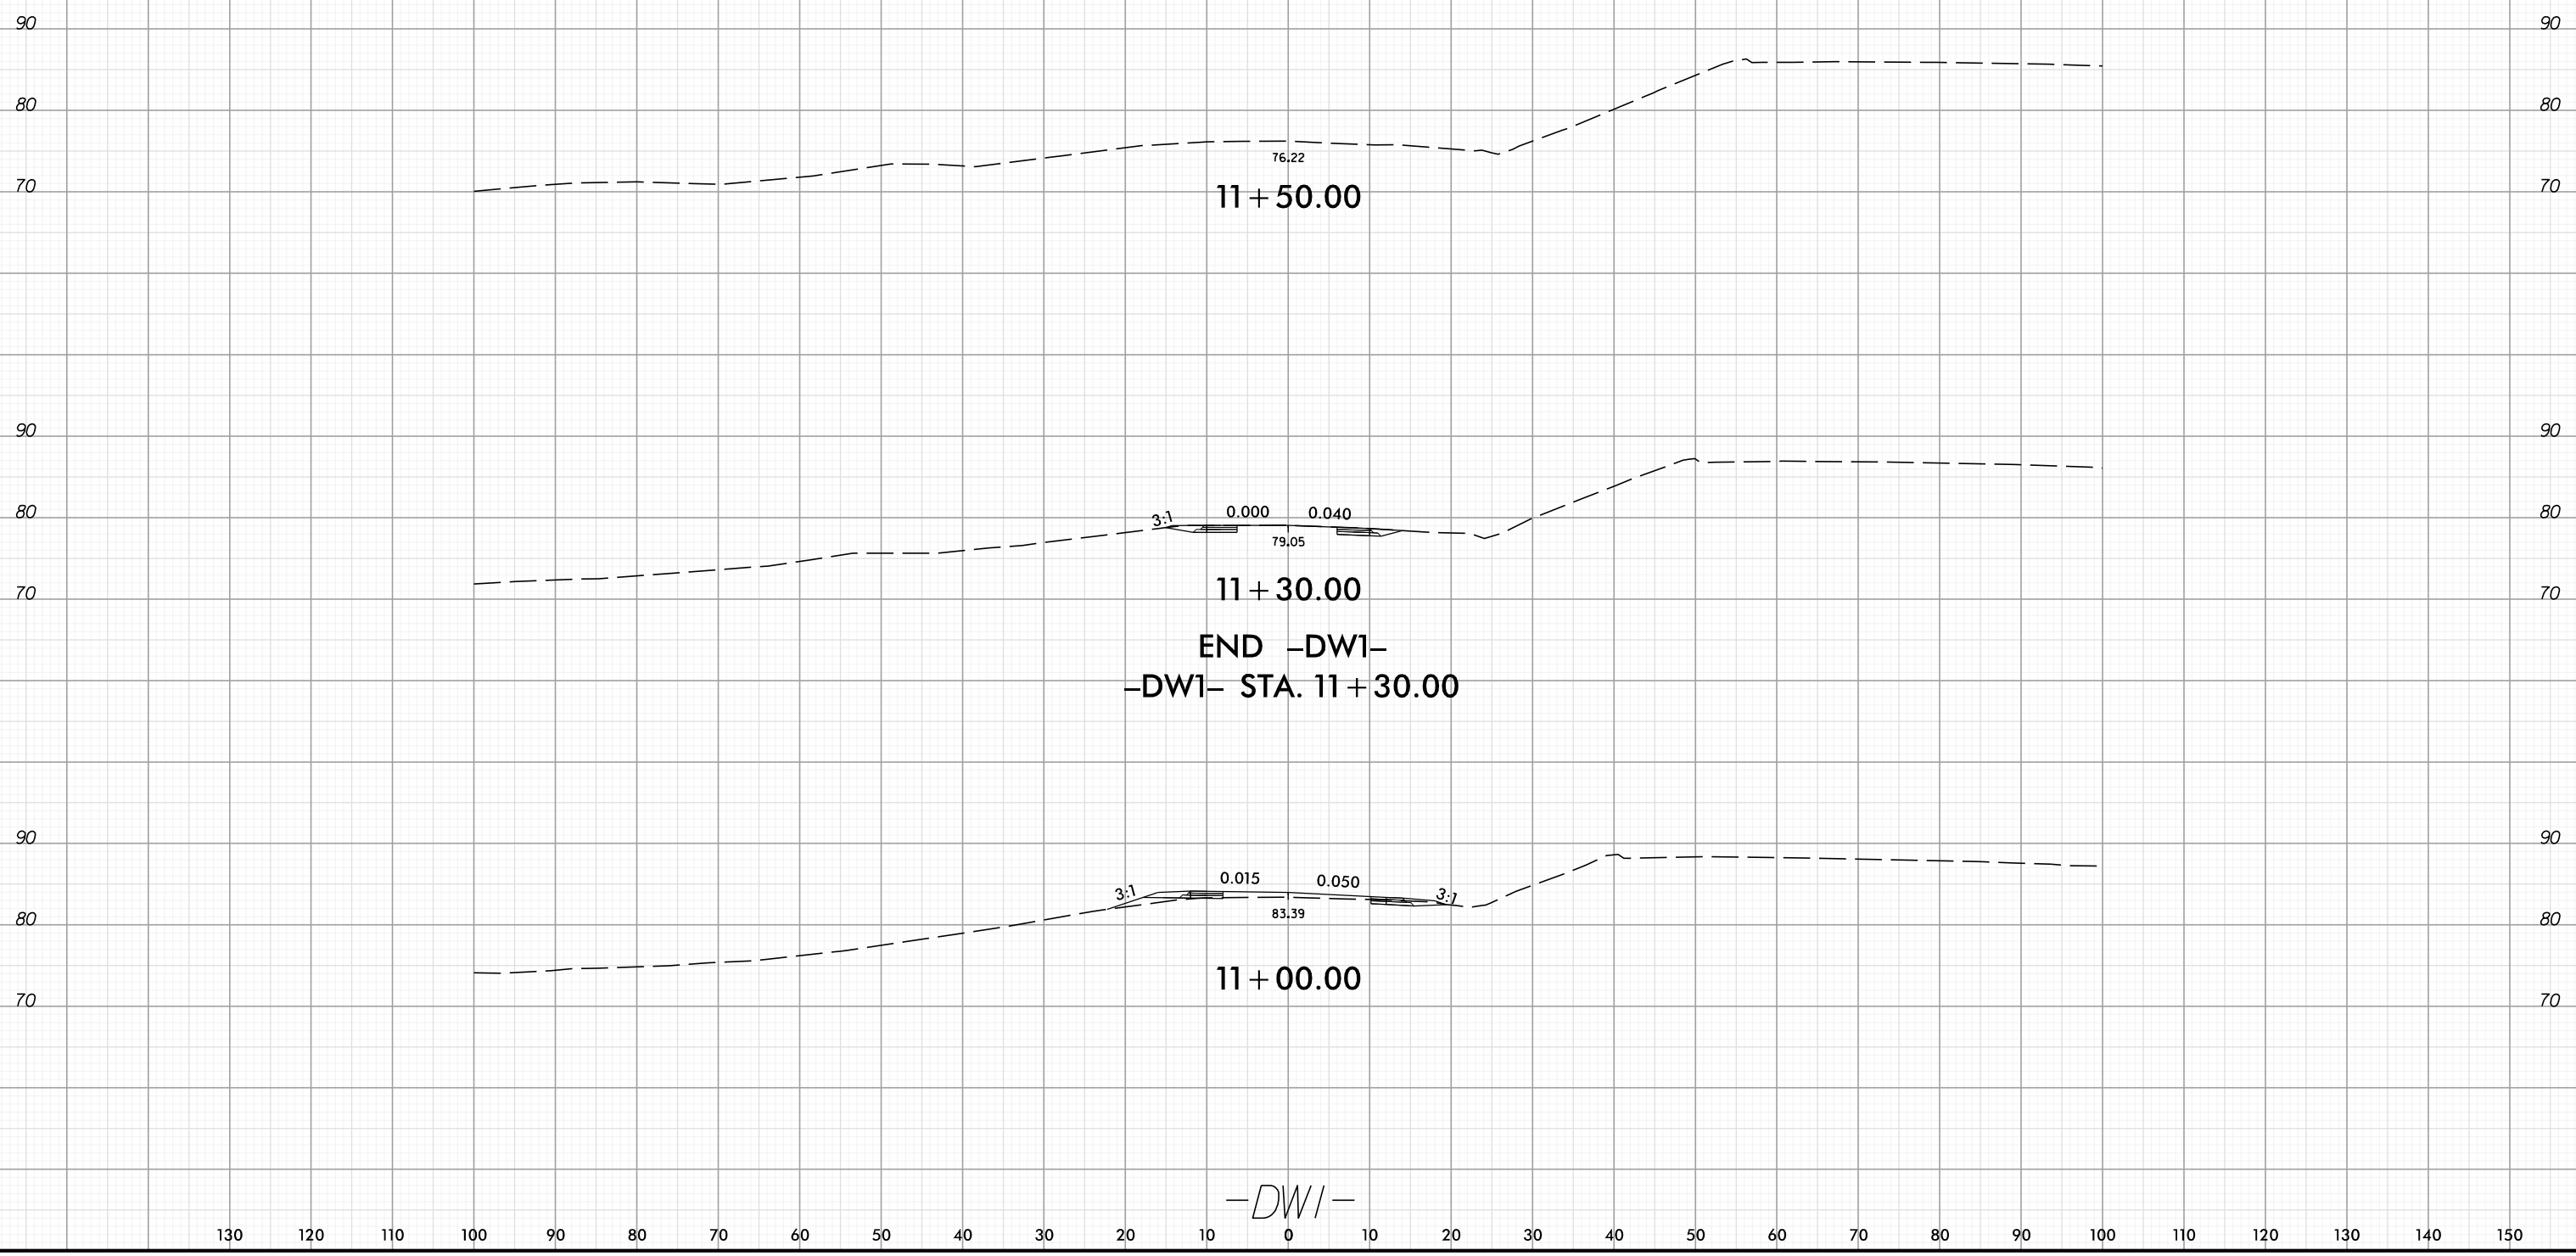

11 + 50.00

11 + 30.00

11 + 00.00

END -DWI-
-DWI- STA. 11 + 30.00

-DWI-

76.22

0.000

0.040

3:1

79.05

0.015

0.050

3:1

83.39

3:1

6:01:23 PM
I:\Projects\19-77 Division 6 On Call\02 US 701 over Cape Fear River\NC001\Roadway\CorridorModeling\US701_xsc.xsh.dgn
D:\h2\USK