

SPAN A

FOUNDATION NOTES

FOR PILES, SEE SECTION 450 OF THE STANDARD SPECIFICATIONS. PILES AT END BENTS 1 AND 2 ARE DESIGNED FOR A FACTORED RESISTANCE OF 133 TONS PER PILE. DRIVE PILES AT END BENTS 1 AND 2 TO A REQUIRED DRIVING RESISTANCE OF 177 TONS PER PILE. TESTING THE FIRST PRODUCTION PILES WITH THE PDA DURING DRIVING. RESTRIKING OR REDRIVING IS REQUIRED AT END BENT 1 AND 2. FOR PDA TESTING, SEE SECTION 450 OF THE STANDARD SPECIFICATIONS. FOR DRILLED PIERS, SEE SECTION 411 OF THE STANDARD SPECIFICATIONS. DRILLED PIERS AT BENT 1, 2, 3, 4, 5, 6, AND 7 ARE DESIGNED FOR A FACTORED RESISTANCE OF 935, 995, 963, 1008, 963, 1005, AND 1006 TONS PER PIER, RESPECTIVELY. PERMANENT STEEL CASINGS ARE REQUIRED FOR DRILLED PIERS AT BENTS 1 TO 7. DO NOT EXTEND PERMANENT CASINGS BELOW ELEVATION 5 FT, 5 FT, -10 FT, -25 FT, -25 FT, 0 FT, AND 0 FT AT BENTS 1, 2, 3, 4, 5, 6, AND 7, RESPECTIVELY, WITHOUT PRIOR APPROVAL FROM THE ENGINEER. INSTALL PERMANENT STEEL CASINGS AT BENTS 1 TO 7 BY VIBRATING, SCREWING OR DRIVING PERMANENT CASINGS BEFORE EXCAVATING OR DISTURBING ANY MATERIAL BELOW ELEVATION 25 FT, 20 FT, 20 FT, -5 FT, -12 FT, 25 FT, AND 30 FT AT BENTS 1, 2, 3, 4, 5, 6, AND 7, RESPECTIVELY. INSTALL DRILLED PIERS AT BENTS 1 AND 7 TO A TIP ELEVATION NO HIGHER THAN -90 FT WITH THE REQUIRED FACTORED RESISTANCE. INSTALL DRILLED PIERS AT BENTS 2 AND 6 TO A TIP ELEVATION NO HIGHER THAN -105 FT WITH THE REQUIRED FACTORED RESISTANCE. INSTALL DRILLED PIERS AT BENTS 3, 4, AND 5 TO A TIP ELEVATION NO HIGHER THAN -120 FT WITH THE REQUIRED FACTORED RESISTANCE. THE SCOUR CRITICAL ELEVATION FOR BENTS 1, 2, 3, 4, 5, 6, AND 7 IS AT APPROXIMATE ELEVATIONS OF 27 FT, 21 FT, -11, -8 FT, -15 FT, 25 FT, AND 31 FT, RESPECTIVELY .SCOUR CRITICAL ELEVATIONS ARE USED TO MONITOR POSSIBLE SCOUR PROBLEMS DURING THE LIFE OF THE STRUCTURE. SLURRY IS REQUIRED FOR DRILLED PIERS AT BENTS 1 TO 7.

:0	DRAWN BY :	date : <u>5-14-20</u>
nar	CHECKED BY : <u>K.C.SAMUDRALA</u>	DATE : <u>7-14-20</u>
Filei	DRAWN BY :B.J.MANTEI CHECKED BY : <u>K.C.SAMUDRALA</u> DESIGN E.O.R.:P.R.HOLSHOUSER	DATE : <u>7-23-20</u>

dbles/ICE_NC_Struct.tbl 00T\22x34_PDF_ICE.pltcfg 56 .92.168.64.1 \\192.168.

span b

span c

FOUNDATION LAYOUT

PILES ARE DIMENSIONED FROM W.P. TO (OF PILE AT BOTTOM OF CAP

SID INSPECTIONS ARE REQUIRED FOR DRILLED PIERS.FOR SID INSPECTIONS, SEE SECTION 411 OF THE STANDARD SPECIFICATIONS.

CSL TUBES AND TESTING ARE REQUIRED FOR DRILLED PIERS AT BENT 1 TO 7. FOR CSL TESTING, SEE SECTION 411 OF THE STANDARD SPECIFICATIONS.


THE LOAD TEST PIER SHALL BE TESTED USING ASTM D8169/D8169M-18 ``STANDARD TEST METHODS FOR DEEP FOUNDATIONS UNDER BI-DIRECTIONAL STATIC AXIAL COMPRESSIVE LOAD". THE LOAD TEST PIER SHALL BE LOCATED AT APPROXIMATE STATION 117+00 OFFSET 15 LEFT.FOR ADDITIONAL DETAILS REFERENCE THE PLAN SHEET FOR THE LOAD TEST PIER AND THE PROJECT SPECIFICATIONS.

SID INSPECTION, CSL TUBES, CSL TESTING, AND SHAFT SHAPE PROFILING WILL BE REQUIRED FOR THE LOAD TEST PIER.FOR ADDITIONAL DETAILS PLEASE REFERENCE THE PLAN SHEET FOR THE LOAD TEST PIER AND THE PROJECT SPECIFICATIONS.

THE DEPARTMENT RESERVES THE RIGHT TO ADJUST THE PLAN TIP ELEVATIONS FOR THE PRODUCTION PIERS BASED ON THE RESULTS FROM THE LOAD TEST PIER UP TO +/- 15 FEET WITHOUT RENEGOTIATION OF THE CONTRACT RATE FOR ``72 INCH DIAMETER DRILLED PIER (LINEAR FOOT)". ADJUSTED PRODUCTION DRILLED PIER PLAN TIP ELEVATIONS WILL BE PROVIDED BY THE ENGINEER WITHIN 14 CALENDAR DAYS OF RECEIPT OF AN ACCEPTABLE FINAL LOAD TEST REPORT.

SELECTION OF SLURRY TYPE SHALL BE DETERMINED BY THE CONTRACTOR BASED ON SITE CONDITIONS. THE SLURRY TYPE UTLIZED FOR THE LOAD TEST PIER SHALL BE USED FOR THE PRODUCTION PIERS UNLESS WRITTEN PERMISSON FROM THE ENGINEER IS GRANTED. SEE SECTION 411 OF THE STANDARD SPECIFICATIONS.

ARTESIAN WATER CONDITIONS WERE ENCOUNTERED AT THE SITE DURING DRILLING OF SOIL BORING B5-A TO APPROXIMATE ELEVATION 26 FT. THE CONTRACTOR SHALL BE EQUIPPED TO MANAGE POTENTIAL ARTESIAN CONDITIONS TO ELEVATION 40 FT, 35 FT, 35 FT, 27 FT, 27 FT, 35 FT, AND 40 FT AT BENTS 1, 2, 3, 4, 5, 6, AND 7, RESPECTIVELY. MAINTAINING SLURRY IN CASINGS AT LEAST FIVE FEET ABOVE ANY ARTESIAN CONDITIONS WILL BE REQUIRED.

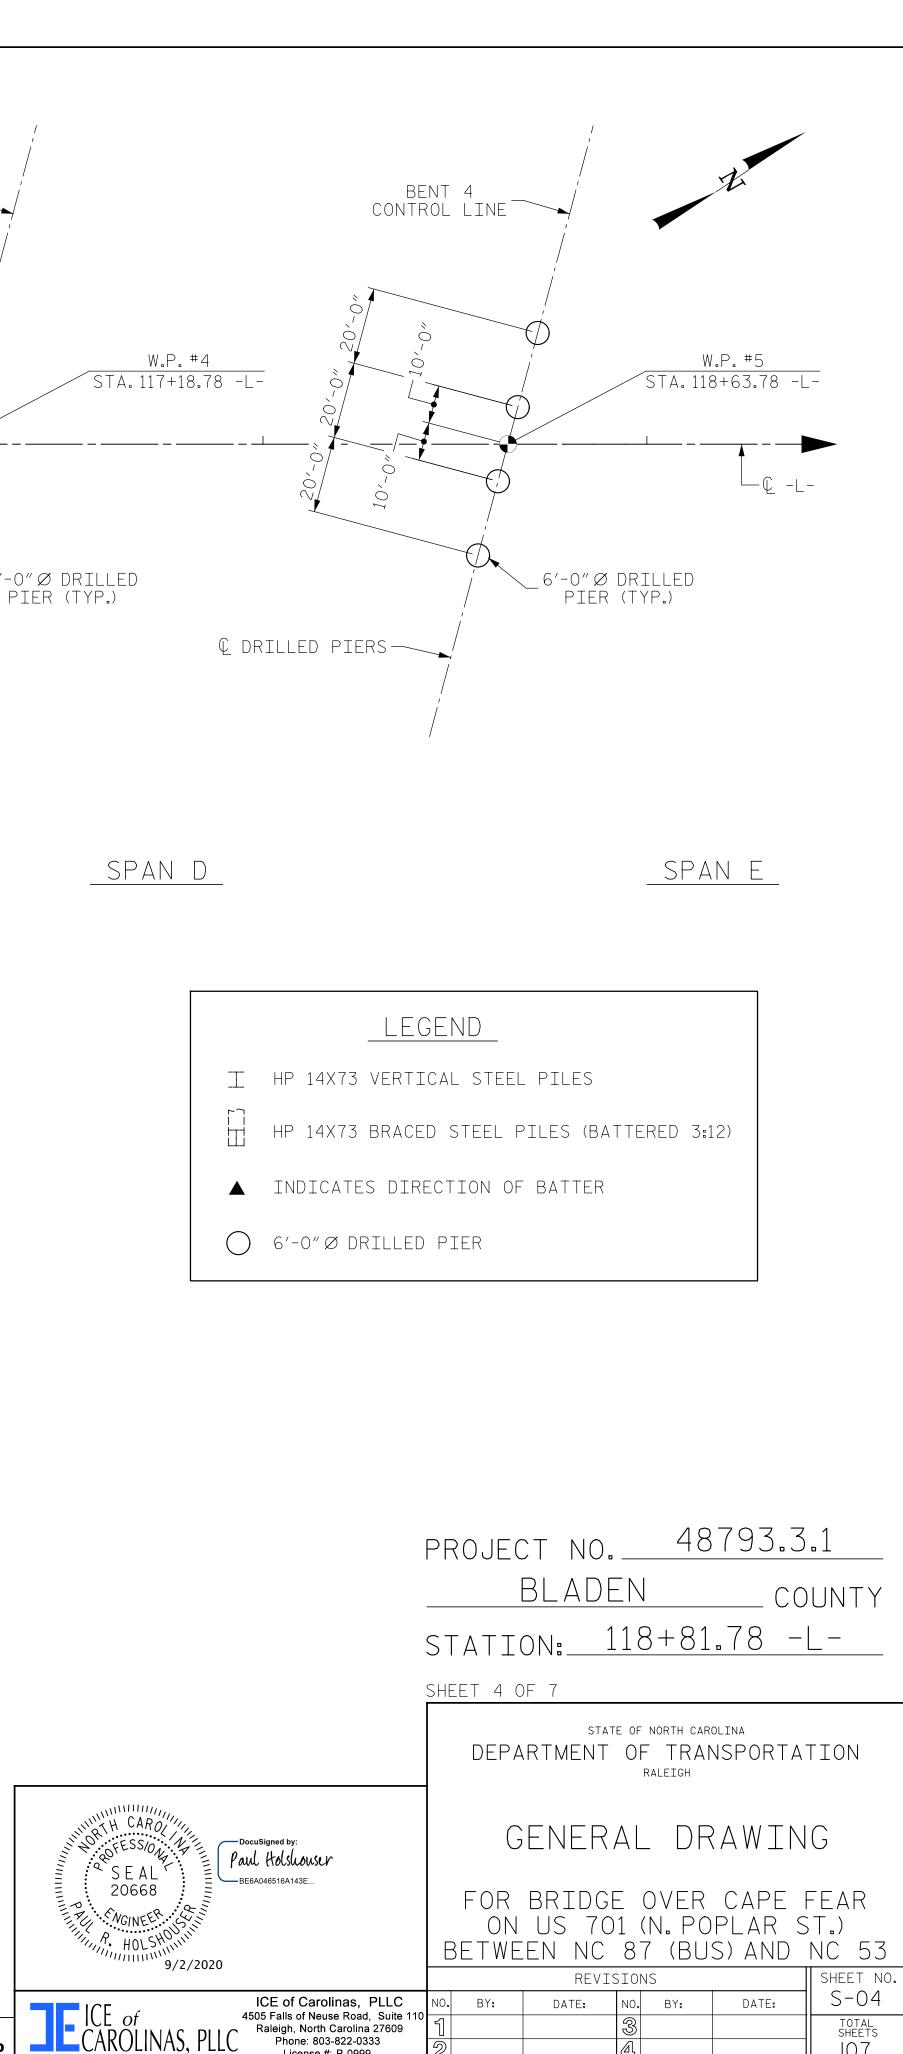

Phone: 803-822-0333

License #: P-0999

107