

LOAD AND RESISTANCE FACTOR RATING (LRFR) SUMMARY FOR PRESTRESSED CONCRETE GIRDERS

LEVEL	VEHICLE	WEIGHT (W) (TONS)	CONTROLLING LOAD RATING #	MINIMUM RATING FACTORS (RF)	TONS = W × RF	STRENGTH I LIMIT STATE										SERVICE III LIMIT STATE					COMMENT NUMBER			
						MOMENT					SHEAR					MOMENT								
						LIVE-LOAD FACTORS (γ _{LL})	DISTRIBUTION FACTORS (DF)	RATING FACTOR	SPAN	GIRDER LOCATION	DISTANCE FROM LEFT END OF SPAN (FT)	DISTRIBUTION FACTORS (DF)	RATING FACTOR	SPAN	GIRDER LOCATION	DISTANCE FROM LEFT END OF SPAN (FT)	LIVE-LOAD FACTORS (γ _{LL})	DISTRIBUTION FACTORS (DF)	RATING FACTOR	SPAN		GIRDER LOCATION	DISTANCE FROM LEFT END OF SPAN (FT)	
DESIGN LOAD RATING	HL-93 (INVENTORY)	N/A	①	1.04	-	1.75	0.85	1.04	B	ER	152.75	0.92	1.34	E	I	15.16	0.80	0.85	1.43	F	ER	76.13		
	HL-93 (OPERATING)	N/A		1.35	-	1.35	0.85	1.35	B	ER	152.75	0.92	1.77	E	I	15.16	-	-	-	-	-	-		
	HS-20 (INVENTORY)	36.00	②	2.21	79.560	1.75	0.85	2.66	B	ER	152.75	0.92	2.21	E	I	15.16	0.80	0.85	2.26	E	ER	78.63		
	HS-20 (OPERATING)	36.00		2.89	104.040	1.35	0.85	3.45	B	ER	152.75	0.92	2.89	E	I	15.16	-	-	-	-	-	-		
LEGAL LOAD RATING	SINGLE VEHICLE (SV)	SNSH	13.50		5.56	75.060	1.40	0.85	8.77	B	ER	152.75	0.92	7.31	E	I	15.16	0.80	0.85	5.56	E	ER	78.63	
		SNGARBS2	20.00		3.94	78.800	1.40	0.85	5.94	B	ER	152.75	0.92	4.98	E	I	15.16	0.80	0.85	3.94	E	ER	78.63	
		SNAGRIS2	22.00		3.65	80.300	1.40	0.85	5.41	B	ER	152.75	0.92	4.55	E	I	15.16	0.80	0.85	3.65	E	ER	78.63	
		SNCOTTS3	27.25		2.76	75.210	1.40	0.85	4.33	B	ER	152.75	0.92	3.56	E	I	15.16	0.80	0.85	2.76	E	ER	78.63	
		SNAGGRS4	37.93		2.23	84.573	1.40	0.85	3.40	B	ER	152.75	0.92	2.90	E	I	15.16	0.80	0.85	2.23	E	ER	78.63	
		SNS5A	35.55		2.19	77.855	1.40	0.85	3.34	B	ER	152.75	0.92	2.84	E	I	15.16	0.80	0.85	2.19	E	ER	78.63	
		SNS6A	39.95		1.97	78.702	1.40	0.85	2.98	B	ER	152.75	0.92	2.54	E	I	15.16	0.80	0.85	1.97	E	ER	78.63	
		SNS7B	42.00		1.88	78.960	1.40	0.85	2.83	B	ER	152.75	0.92	2.43	E	I	15.16	0.80	0.85	1.88	E	ER	78.63	
	TRUCK TRACTOR SEMI-TRAILER (TTST)	TNAGRIT3	33.00		2.41	79.530	1.40	0.85	3.61	B	ER	152.75	0.92	3.13	E	I	15.16	0.80	0.85	2.41	E	ER	78.63	
		TNT4A	33.08		2.40	79.380	1.40	0.85	3.60	B	ER	152.75	0.92	3.03	E	I	15.16	0.80	0.85	2.40	E	ER	78.63	
		TNT6A	41.60		1.94	80.704	1.40	0.85	2.87	B	ER	152.75	0.92	2.48	E	I	15.16	0.80	0.85	1.94	E	ER	78.63	
		TNT7A	42.00		1.93	81.060	1.40	0.85	2.85	B	ER	152.75	0.92	2.53	E	I	15.16	0.80	0.85	1.93	E	ER	78.63	
		TNT7B	42.00		1.95	81.900	1.40	0.85	2.86	B	ER	152.75	0.92	2.42	E	I	15.16	0.80	0.85	1.95	E	ER	78.63	
		TNAGRIT4	43.00		1.89	81.270	1.40	0.85	2.77	B	ER	152.75	0.92	2.34	E	I	15.16	0.80	0.85	1.89	E	ER	78.63	
		TNAGT5A	45.00		1.80	81.000	1.40	0.85	2.65	B	ER	152.75	0.92	2.27	E	I	15.16	0.80	0.85	1.80	E	ER	78.63	
TNACT5B	45.00	③	1.79	80.550	1.40	0.85	2.65	B	ER	152.75	0.92	2.23	E	I	15.16	0.80	0.85	1.79	E	ER	78.63			

LOAD FACTORS:

DESIGN LOAD RATING FACTORS	LIMIT STATE	γ _{DC}	γ _{DW}
	STRENGTH I	1.25	1.50
	SERVICE III	1.00	1.00

NOTES:

MINIMUM RATING FACTORS ARE BASED ON THE STRENGTH I AND SERVICE III LIMIT STATES.

ALLOWABLE STRESSES FOR SERVICE III LIMIT STATE ARE AS REQUIRED FOR DESIGN.

CONTROLLING LOAD RATING

① DESIGN LOAD RATING (HL-93)


② DESIGN LOAD RATING (HS-20)

③ LEGAL LOAD RATING **

** SEE CHART FOR VEHICLE TYPE


GIRDER LOCATION

I - INTERIOR GIRDER
EL - EXTERIOR LEFT GIRDER
ER - EXTERIOR RIGHT GIRDER

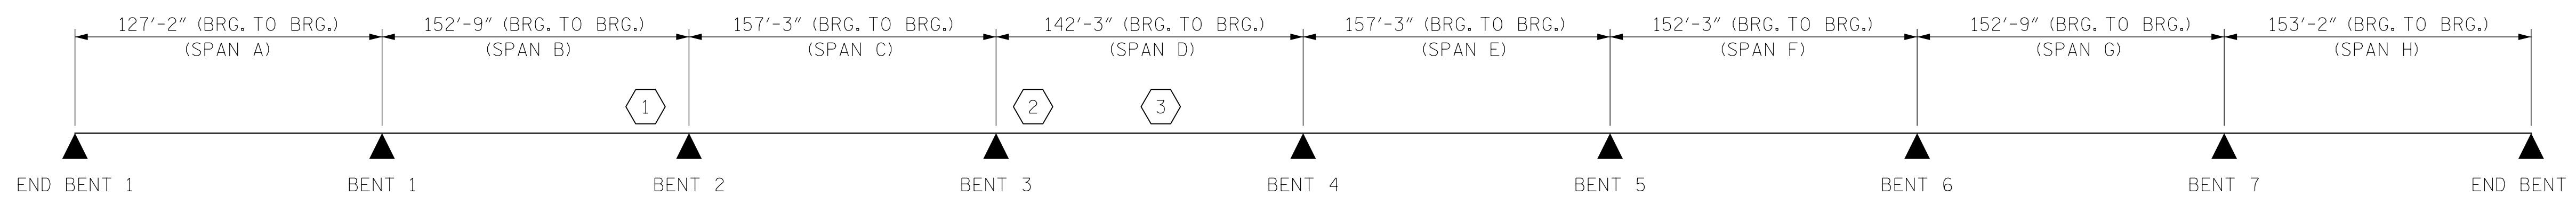

PROJECT NO. 48793.3.1
BLADEN COUNTY
 STATION: 118+81.78 -L-

LRFR SUMMARY

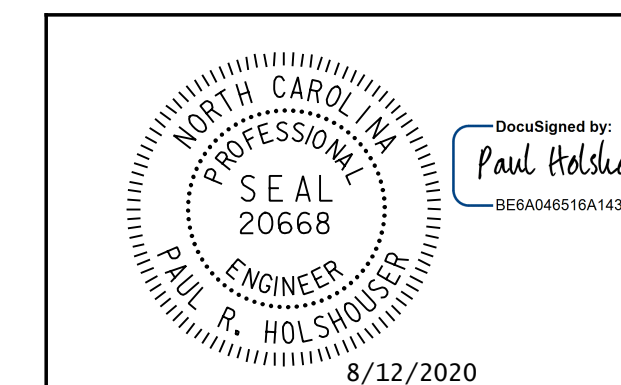

STATE OF NORTH CAROLINA
 DEPARTMENT OF TRANSPORTATION
 RALEIGH

LRFR SUMMARY FOR
 PRESTRESSED
 CONCRETE GIRDERS
 (NON-INTERSTATE TRAFFIC)

REVISIONS						SHEET NO.
NO.	BY:	DATE:	NO.	BY:	DATE:	S-08
1			3			TOTAL SHEETS
2			4			107

DRAWN BY: B.J.M. / J.N.A. DATE: 7-20-20
 CHECKED BY: N. D'AIUTO DATE: 7-21-20
 DESIGN E.O.R.: P. R. HOLSHOUSER DATE: 7-23-20

**DOCUMENT NOT CONSIDERED FINAL
 UNLESS ALL SIGNATURES COMPLETED**



ICE of Carolinas, PLLC
 4505 Falls of Neuse Road, Suite 110
 Raleigh, North Carolina 27609
 Phone: 919-822-0333
 License #: P-9999

Pen Table: \\192.168.64.12\ice\rd\RDUCAD\Plotting\Pen Tables\ICE_NC_Struct.tbl
 Print Driver: \\192.168.64.12\ice\rd\RDUCAD\Plotting\NGD0T\22x34_PDF-ICE.pltcfq
 Username: jim.austin
 File name: R:\Projects\19-77 Division 6 On Call\02 US 701 over Cape Fear River\NC00T\Structures\Dwg\Final\401-008_US_701_SML_LFR_01.dgn
 Plotted: 8/11/2020 10:07:27 PM