




SOUTHBOUND BRIDGE

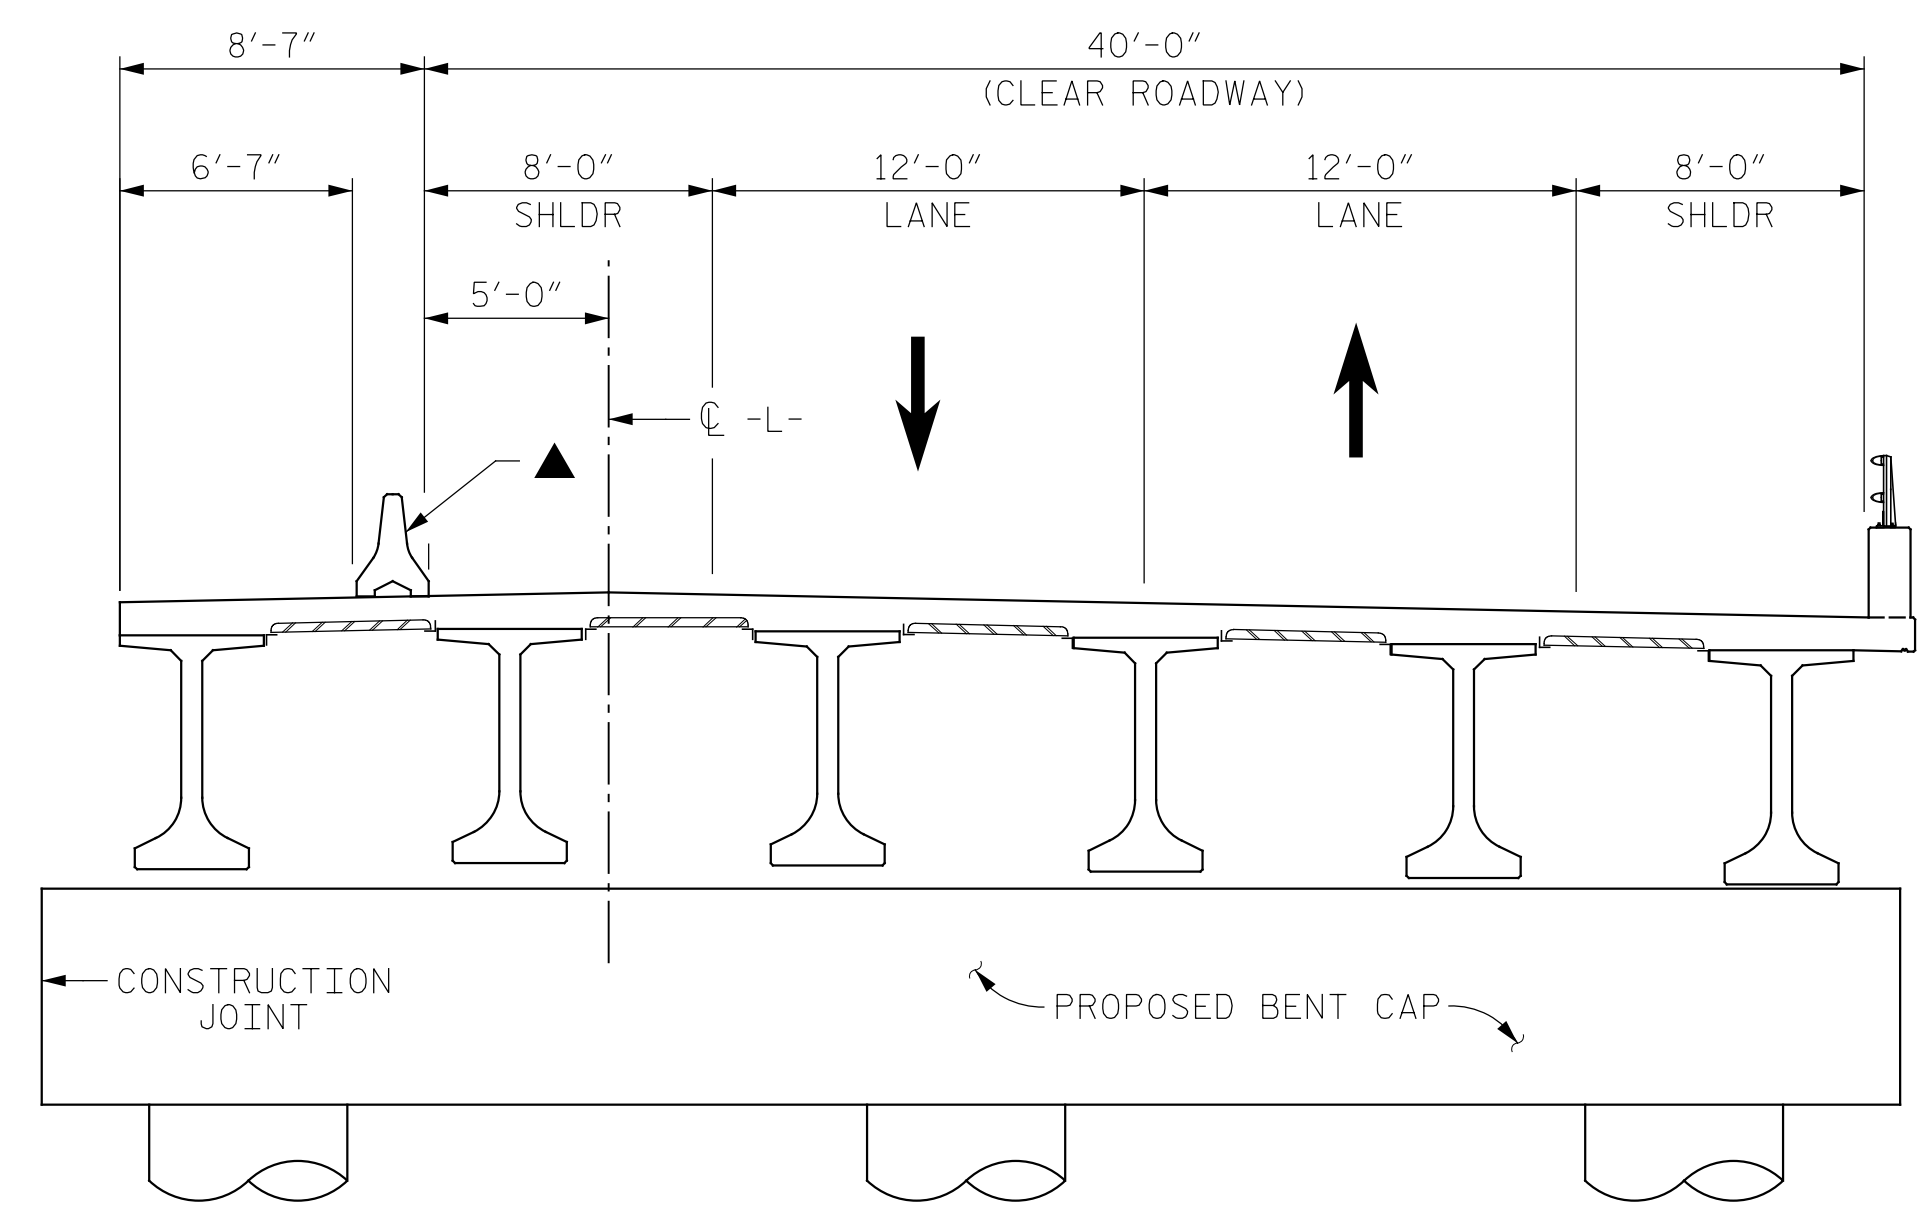

PHASE II - STAGE II REMOVAL

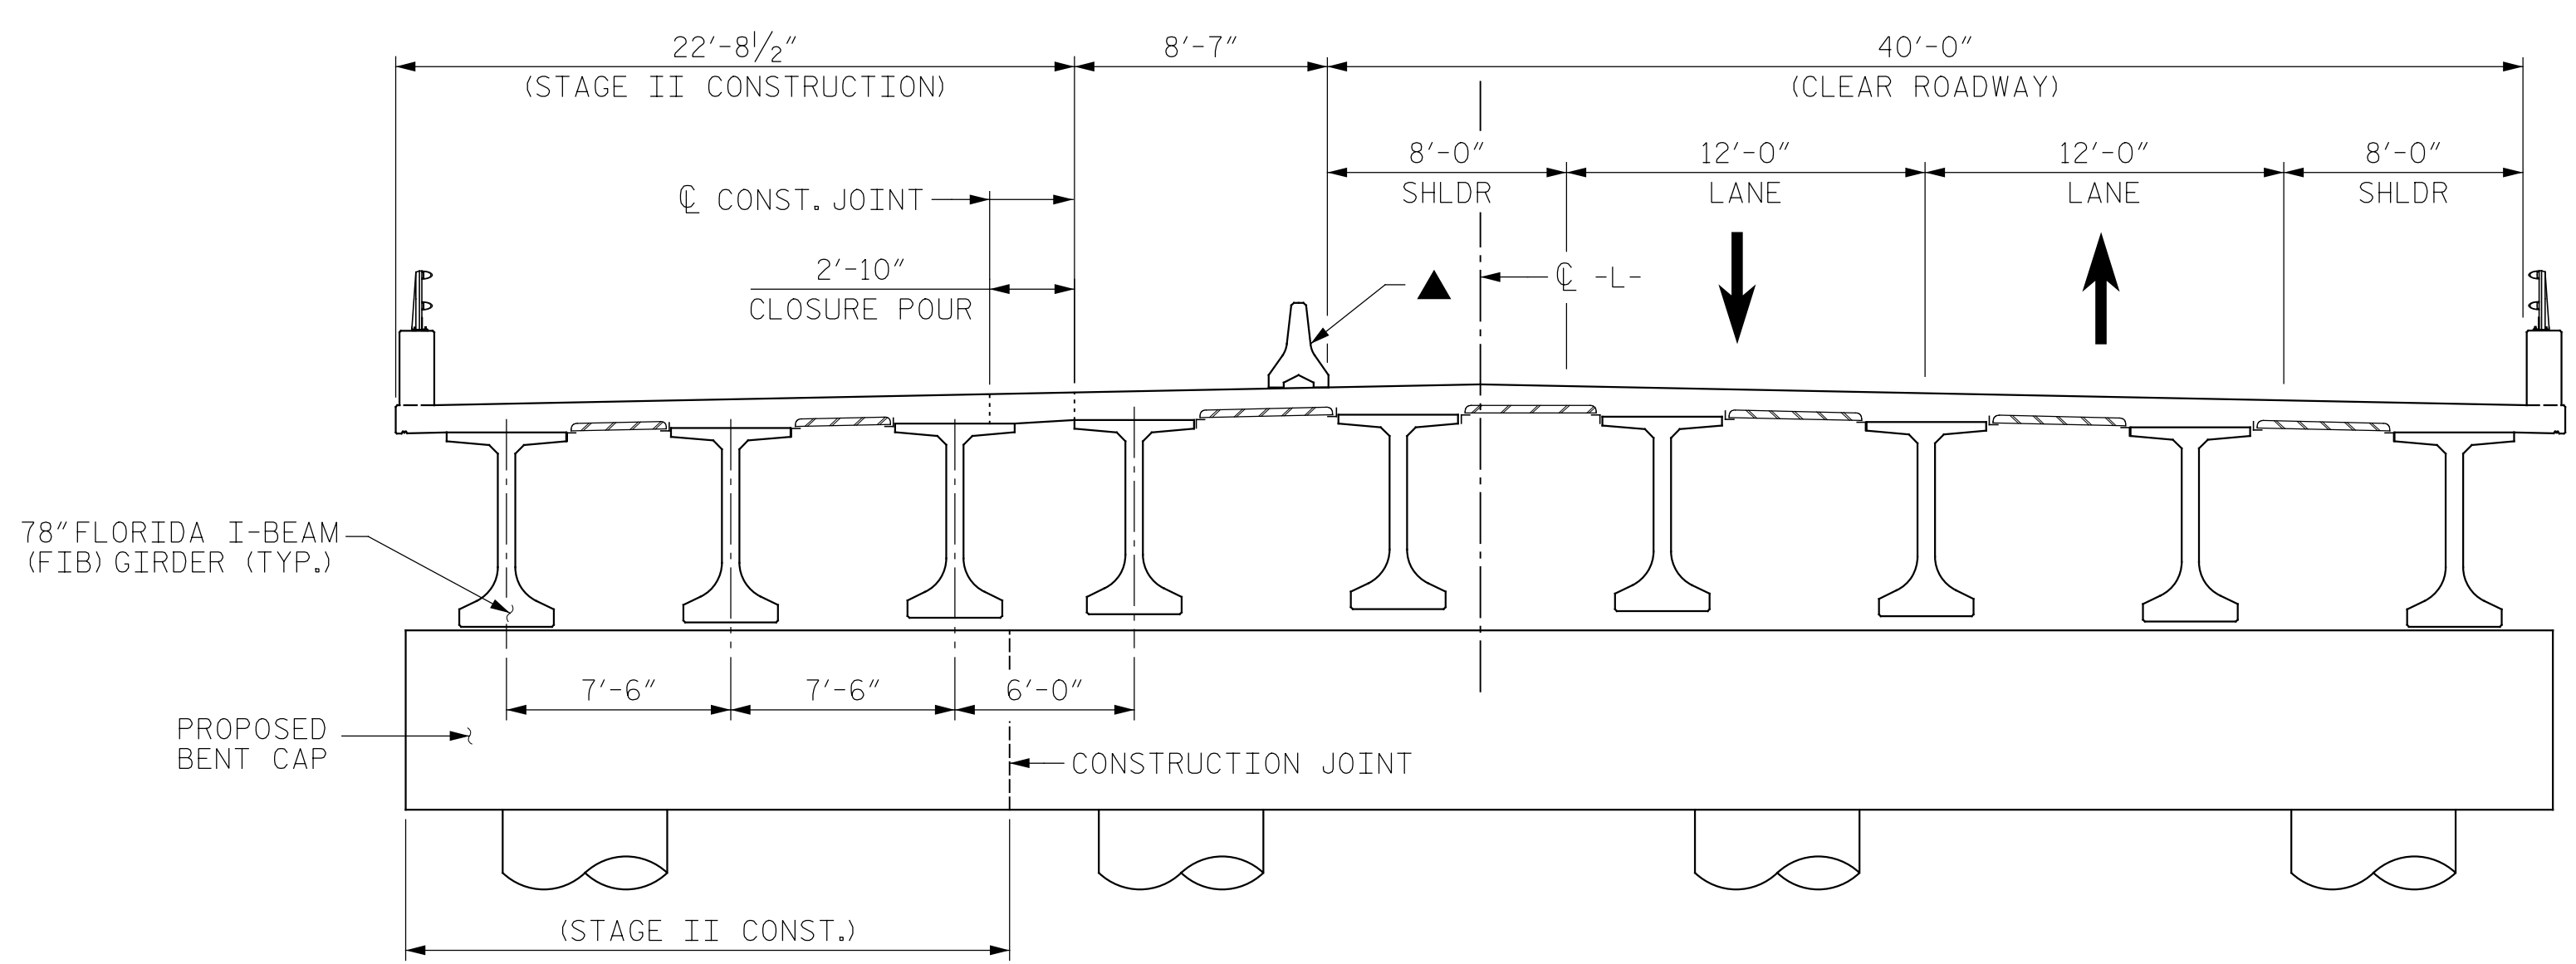

PHASE II - STAGE II CONSTRUCTION

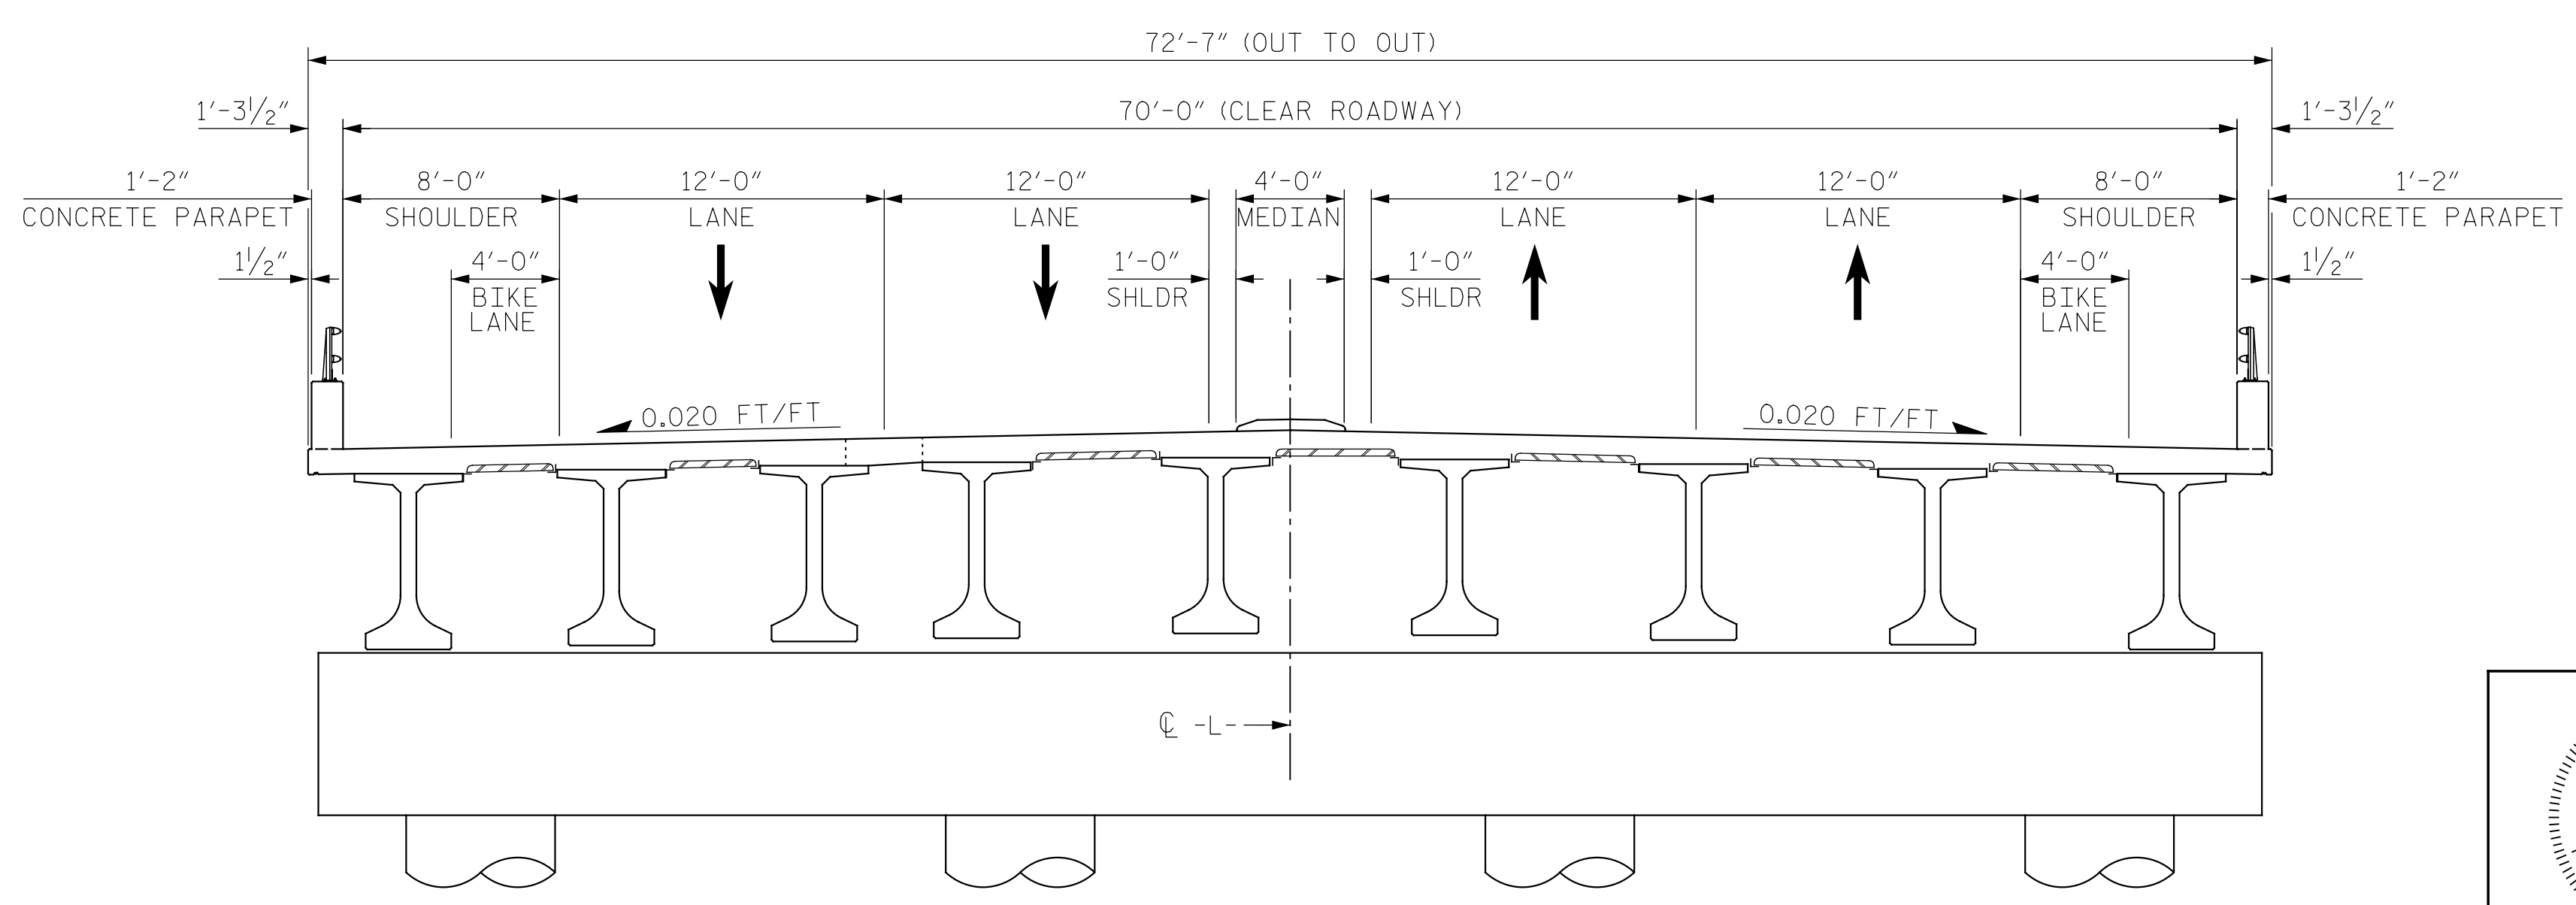

FINAL STRUCTURE AND TRAFFIC PATTERN

CONSTRUCTION STAGING AND TRAFFIC PHASING DIAGRAM

NOTES:

- ▲ TEMPORARY PORTABLE CONCRETE BARRIER
- DECK DRAINS NOT SHOWN.
- SEE TMP PLANS, FOR TRAFFIC STAGING DETAILS AND NOTES.

Pen Table: \\192.168.64.12\icardu\RDUCAD\Plotting\Pen Tables\ICE_NC_S\Struct.tbl
 Print Driver: \\192.168.64.12\icardu\RDUCAD\Plotting\NGD0T\22x34_PDF-ICE.pltcfq
 User name: jim.austin PlotHead: 8/11/2020 10:07:31 PM
 File name: R:\Projects\19-77 Division 6 On Call\02 US 701 over Cape Fear River\NCDDOT\Structures\Dwgs\Final\401_010_US_701_SMU_STAGE_02.dgn


DRAWN BY : J. N. AUSTIN DATE : 5-5-20
 CHECKED BY : N. REZAEI DATE : 7/13/20
 DESIGN E.O.R. : P. R. HOLSHOUSER DATE : 7-23-20

PROJECT NO. 48793.3.1
 BLADEN COUNTY
 STATION: 118+81.78 -L-
 SHEET 2 OF 2

STATE OF NORTH CAROLINA
DEPARTMENT OF TRANSPORTATION
RALEIGH

CONSTRUCTION STAGING
AND TRAFFIC PHASING

REVISIONS						SHEET NO.
NO.	BY:	DATE:	NO.	BY:	DATE:	S-10
1			3			TOTAL SHEETS
2			4			107

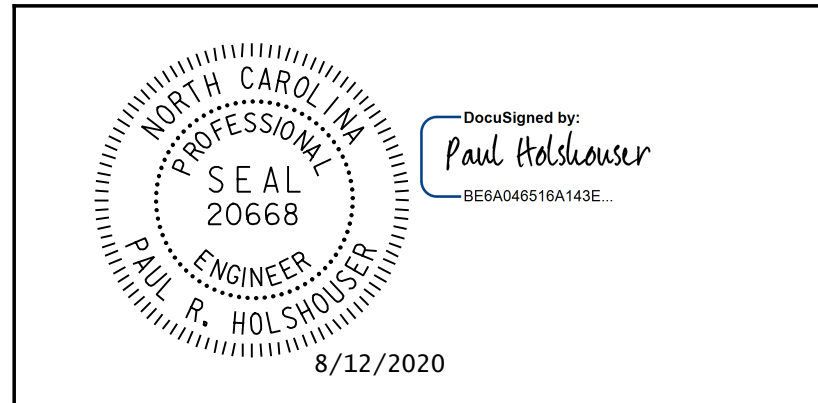

ICE of Carolinas, PLLC
 4505 Falls of Neuse Road, Suite 110
 Raleigh, North Carolina 27609
 Phone: 919-822-0333
 License #: P-0999

DOCUMENT NOT CONSIDERED FINAL
UNLESS ALL SIGNATURES COMPLETED