



SECTION THRU PARAPET NORMAL TO JOINT

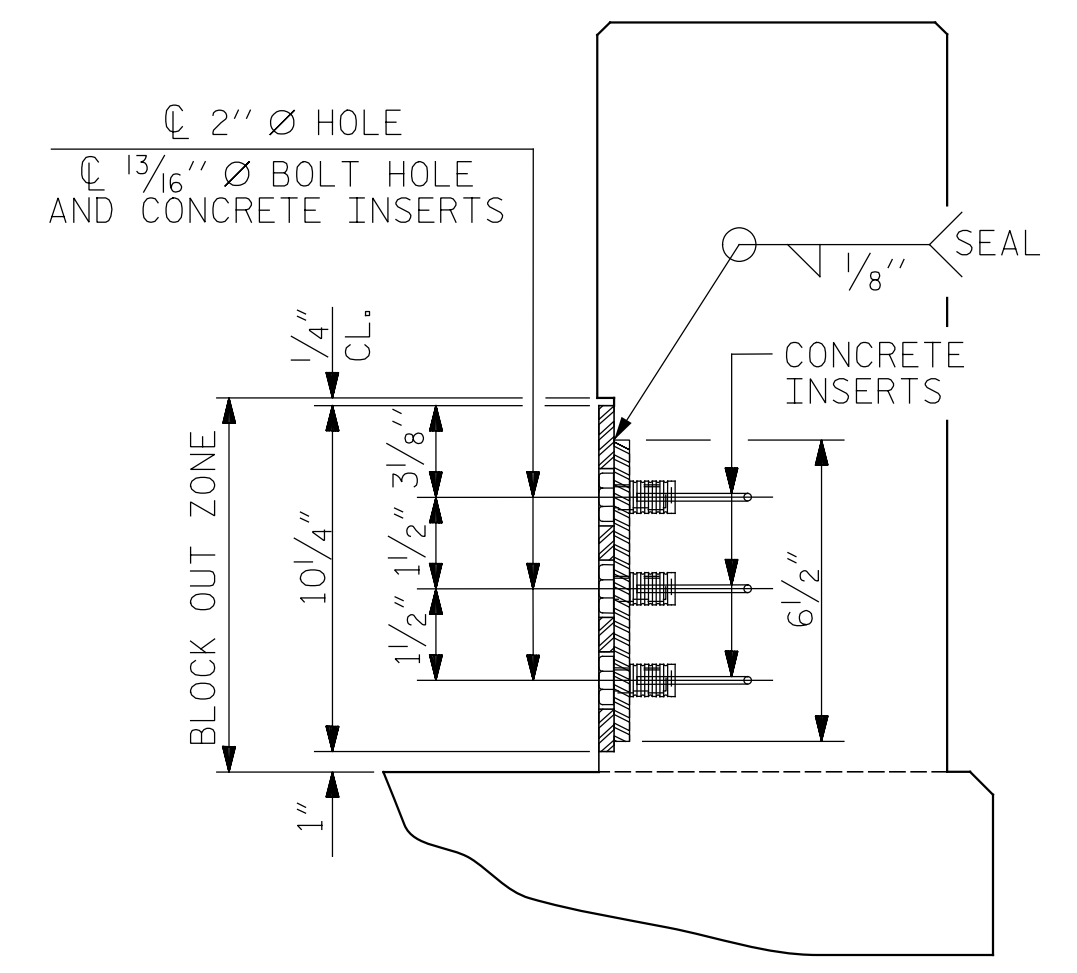


END VIEW

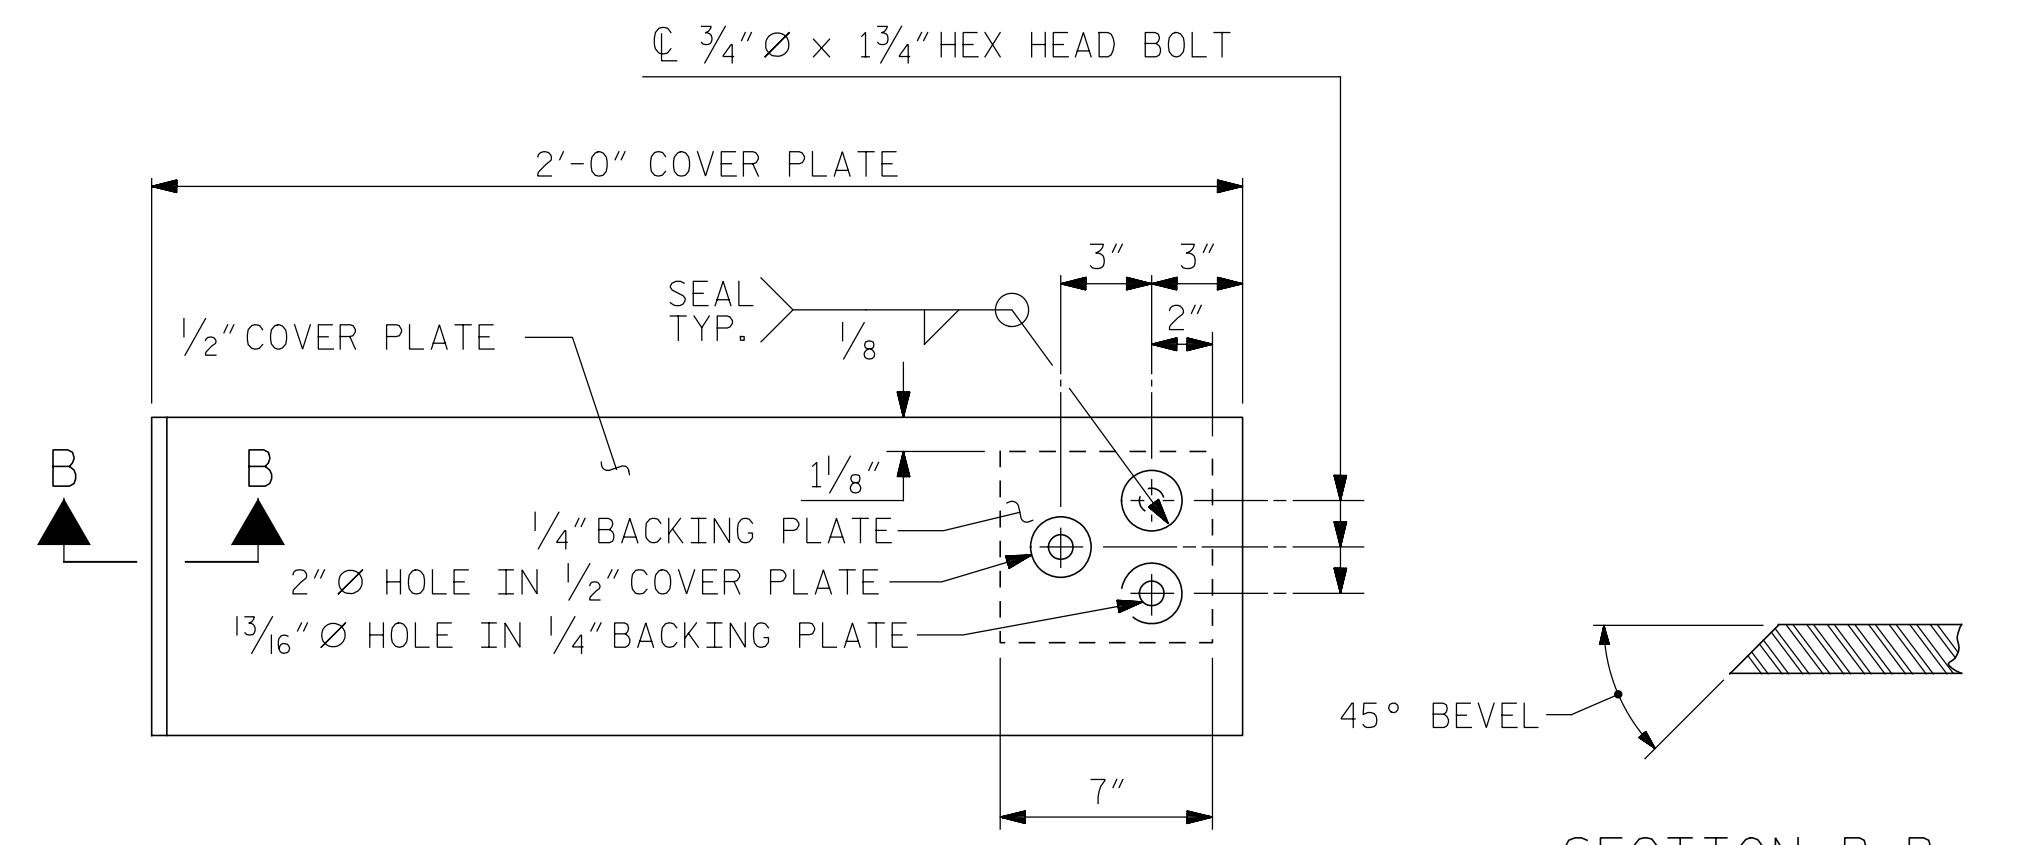

TYPE II - ELEVATION VIEW


SECTION B-B

PARAPET COVER PLATE DETAILS

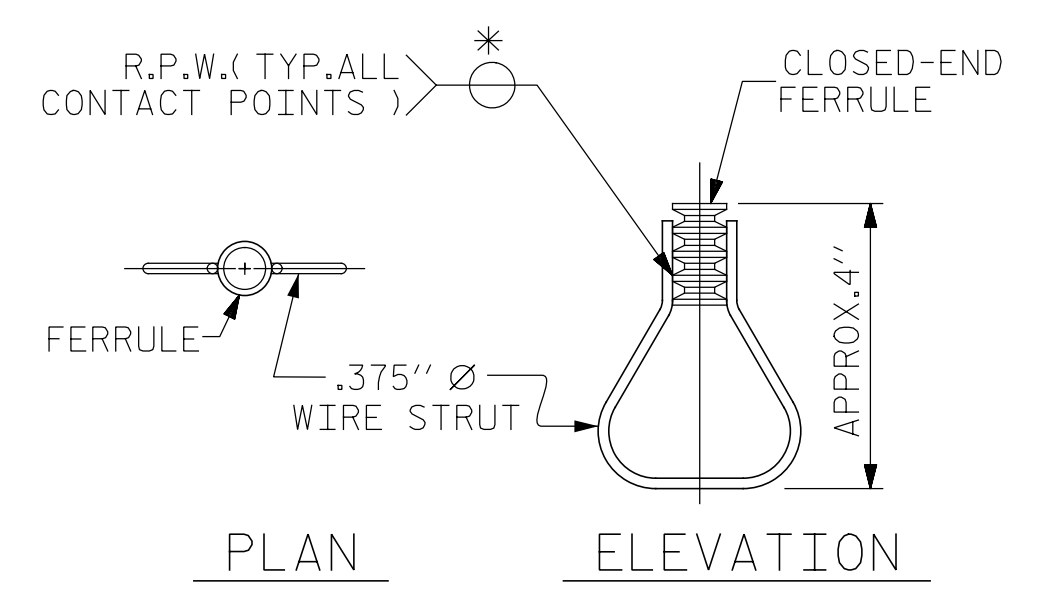


STRUCTURAL CONCRETE INSERT


* EACH WELDED ATTACHMENT OF WIRE TO FERRULE SHALL DEVELOP THE TENSILE STRENGTH OF THE WIRE.

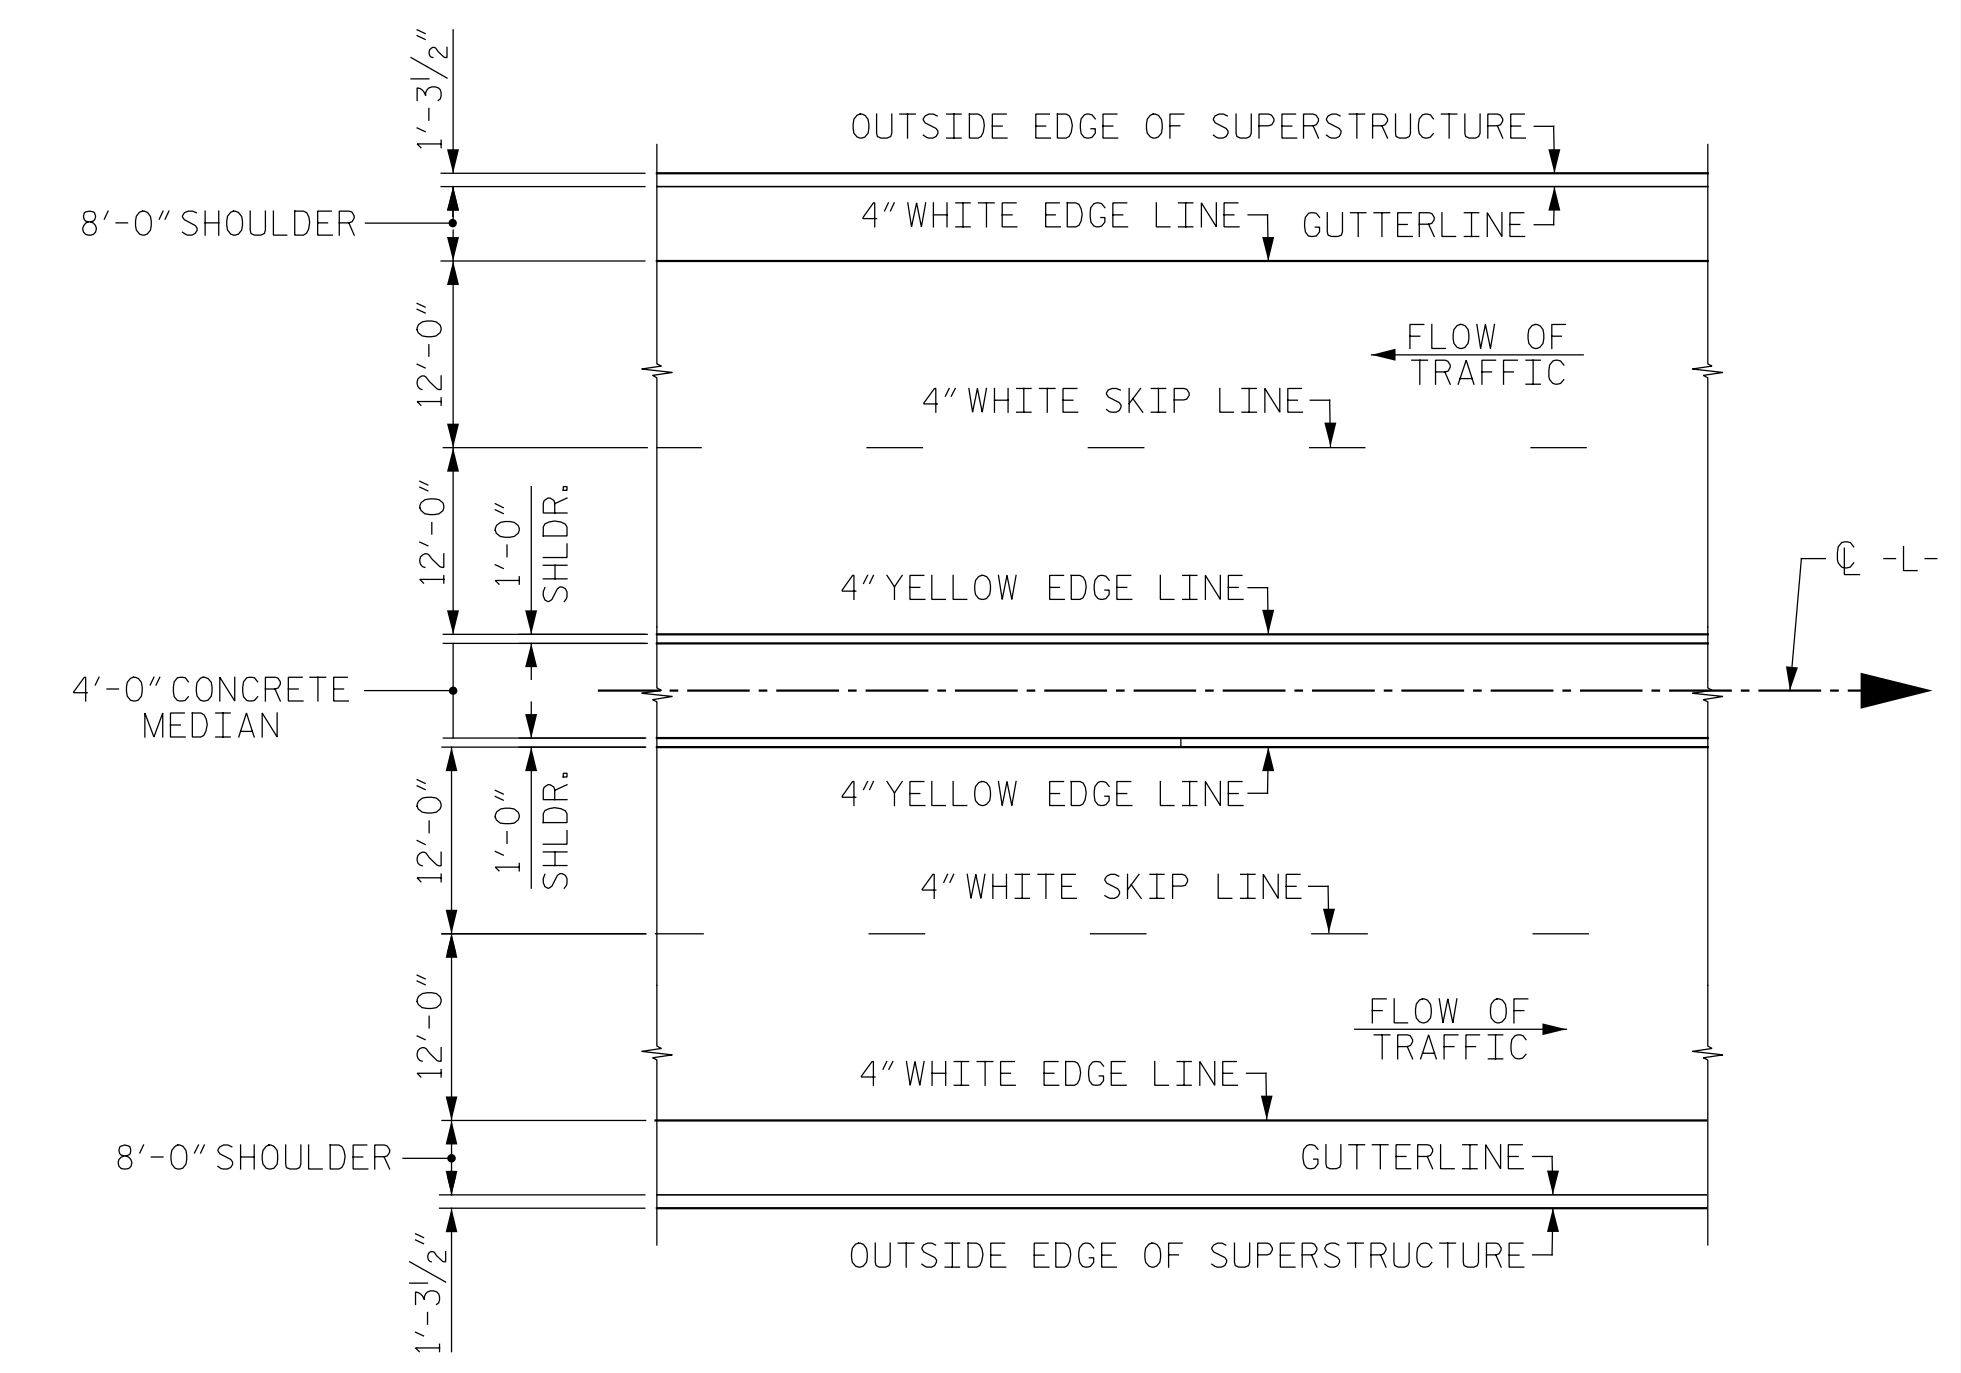

PAVEMENT MARKING ALIGNMENT

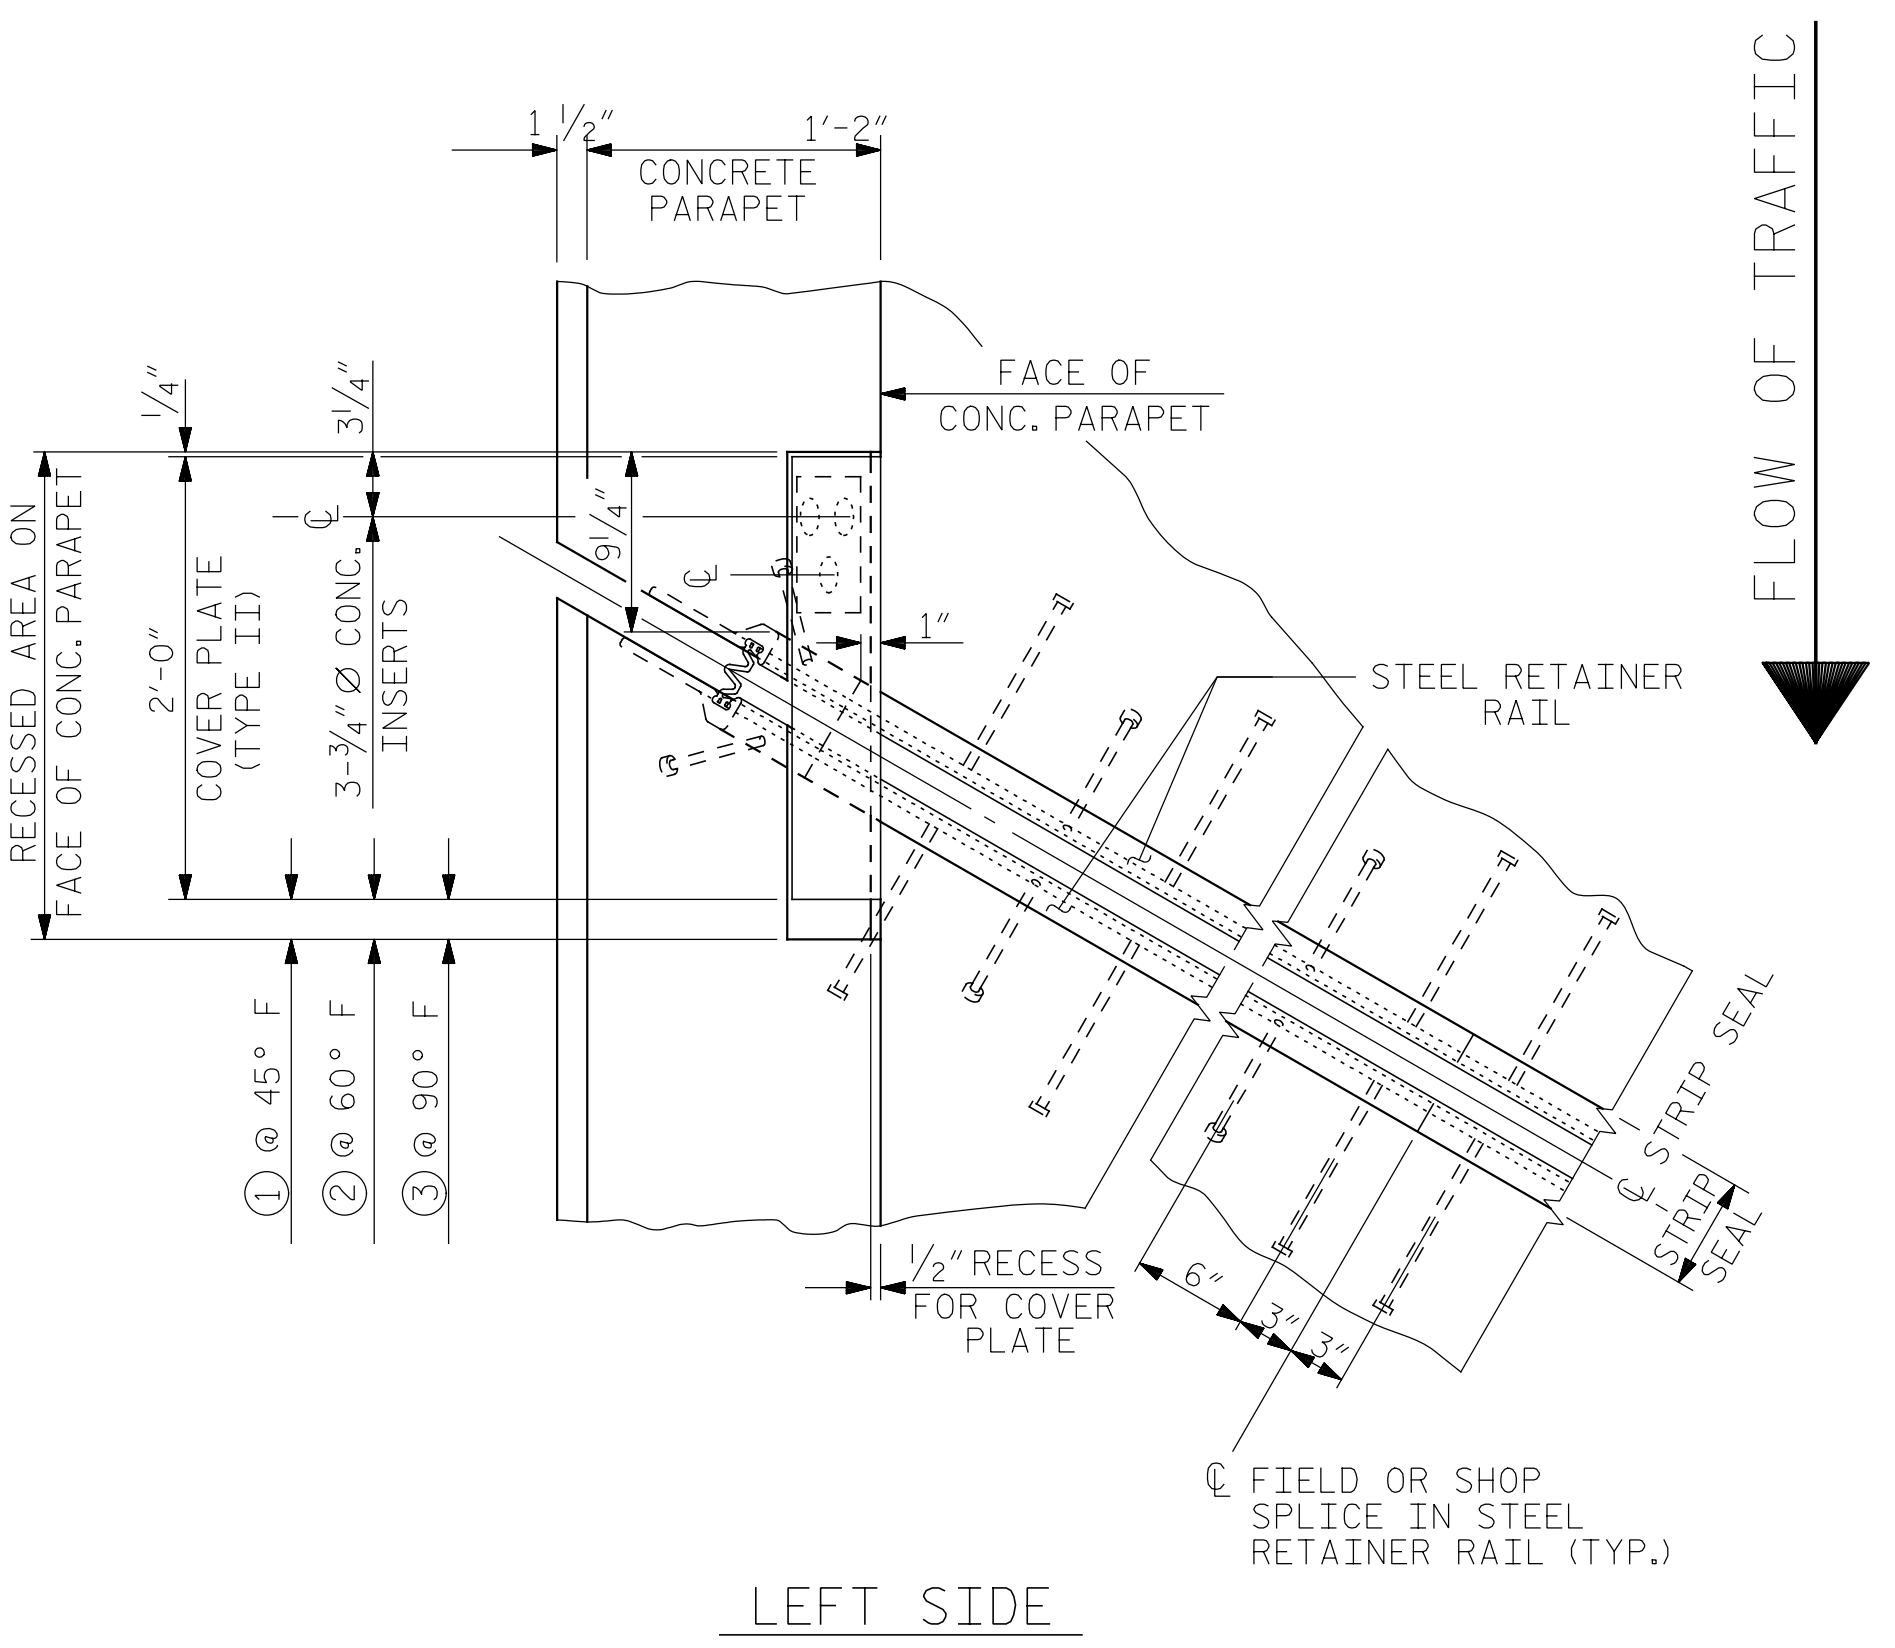

LEFT SIDE

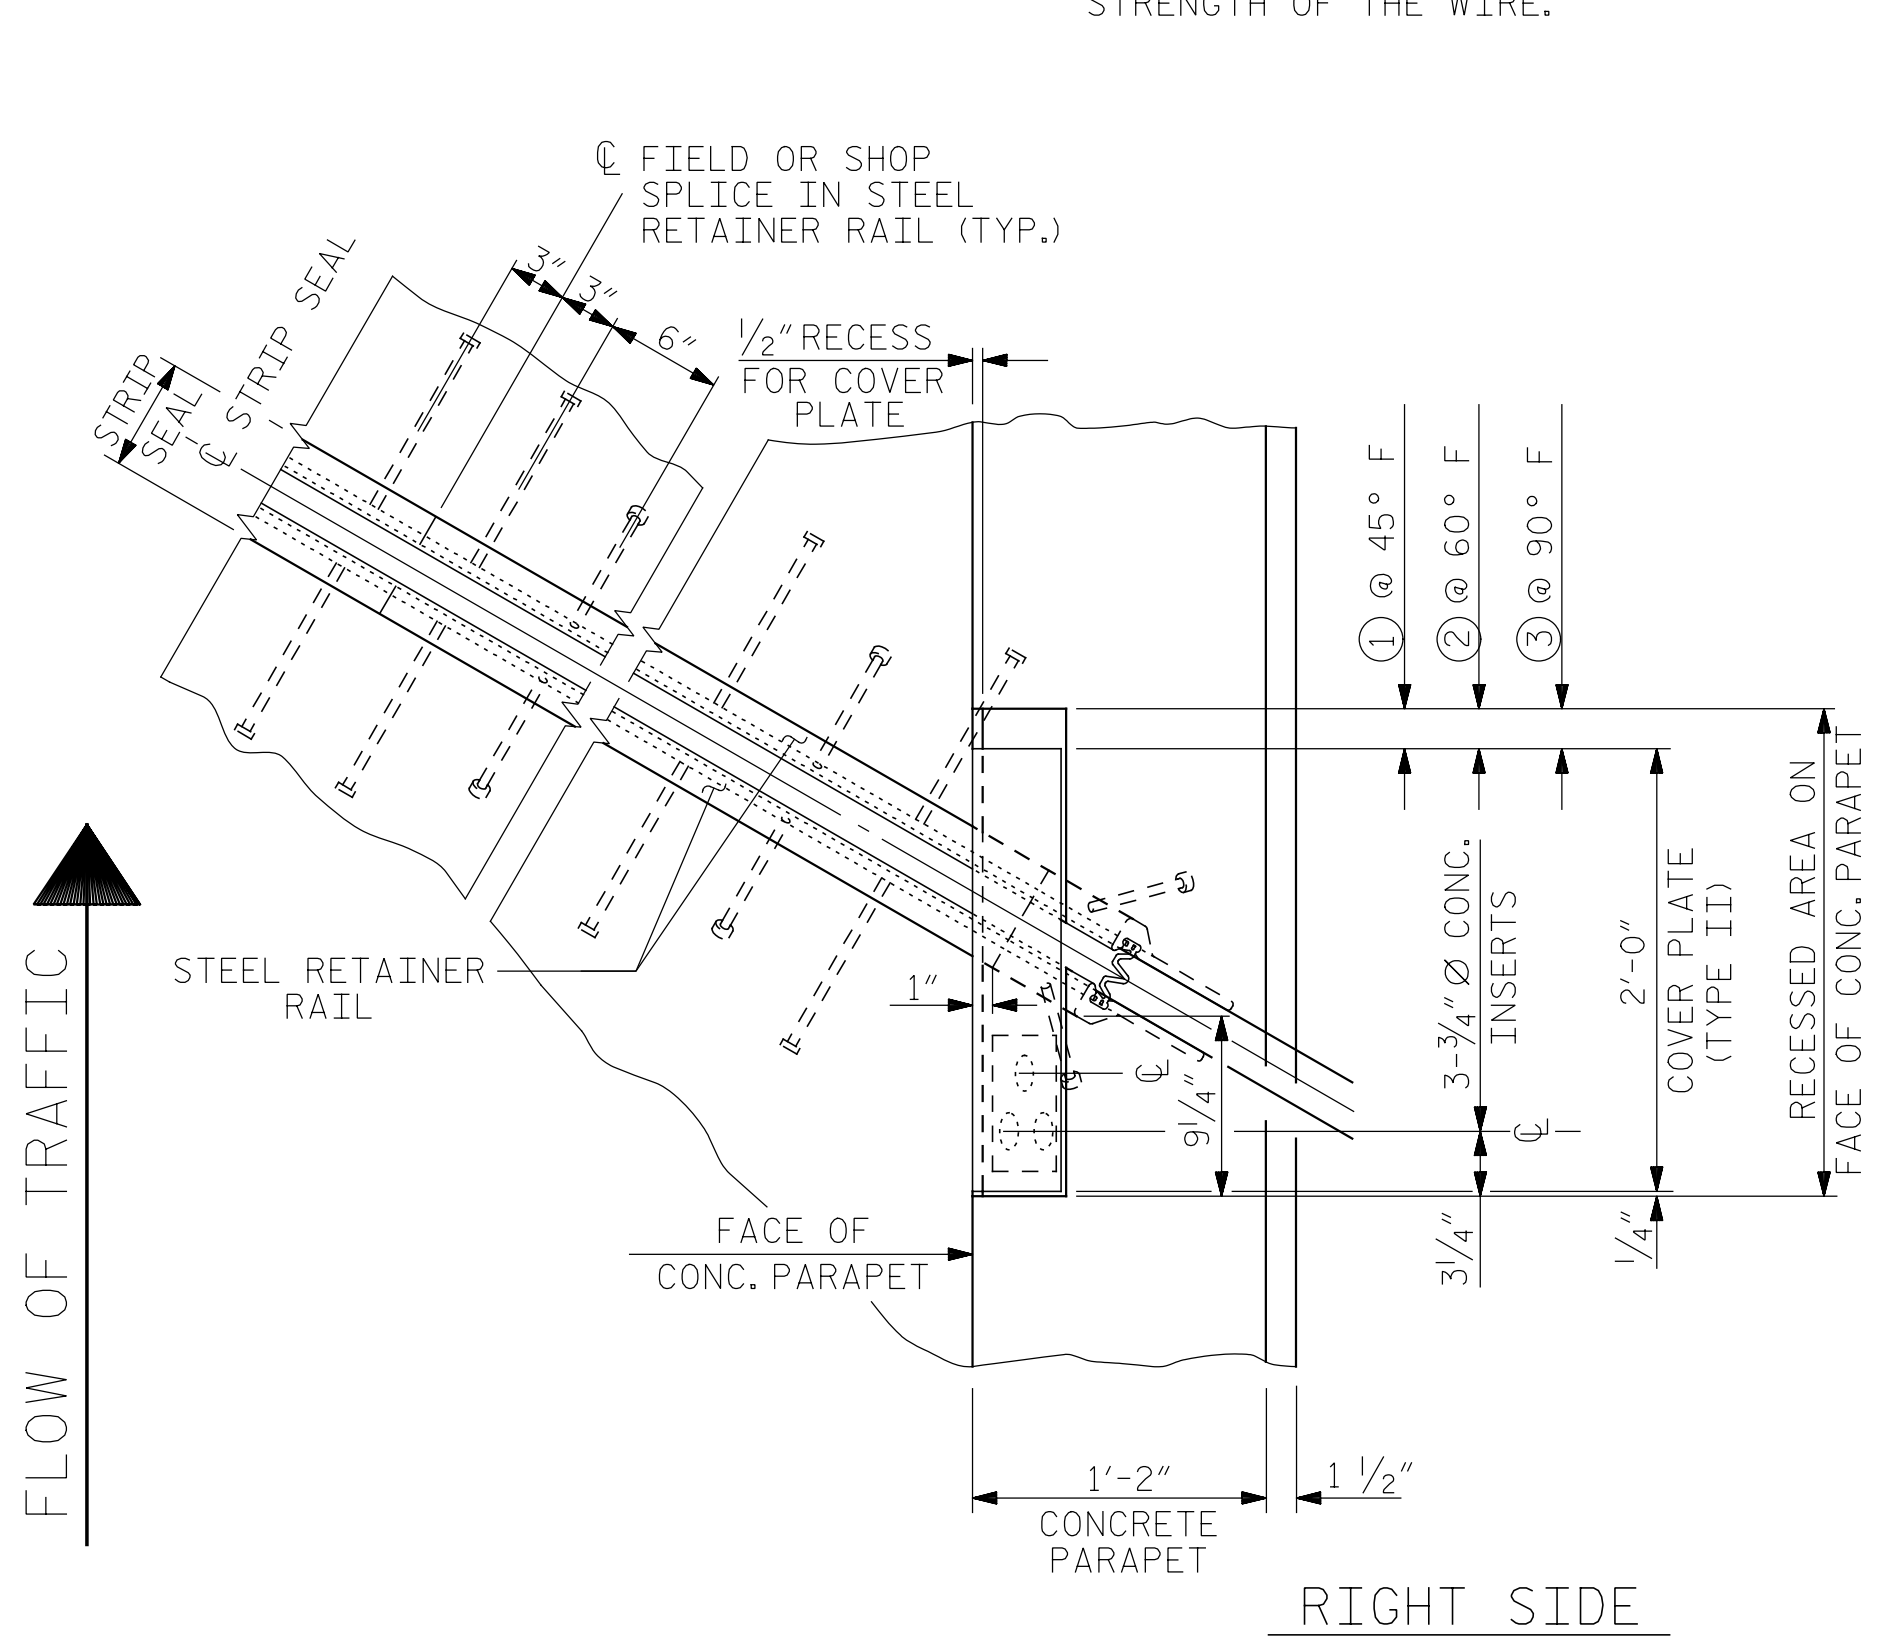


RIGHT SIDE

PLAN OF STRIP SEAL EXPANSION JOINT

RECESS AREA DIMENSIONS				
	END BENT 1	BENT 3	BENT 5	END BENT 2
①	2 1/4"	2 3/4"	2 3/4"	2 1/4"
②	2"	2 3/8"	2 3/8"	2"
③	1 1/2"	1 1/2"	1 1/2"	1 1/2"

PROJECT NO. 48793.3.1
 BLADEN COUNTY
 STATION: 118+81.78 -L-
 SHEET 2 OF 2

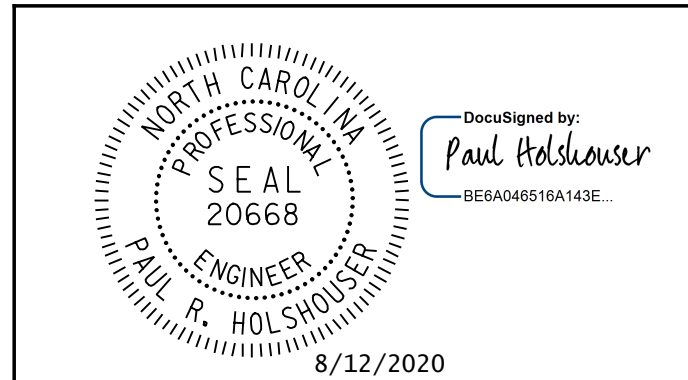

STATE OF NORTH CAROLINA
 DEPARTMENT OF TRANSPORTATION
 RALEIGH
 SUPERSTRUCTURE
 STRIP SEAL EXPANSION
 JOINT DETAILS

DRAWN BY: B.J.M. / J.N.A. DATE: 5-12-20
 CHECKED BY: N. D'AIUTO DATE: 5/13/20
 DESIGN E.O.R.: P. R. HOLSHOUSER DATE: 7-23-20

DOCUMENT NOT CONSIDERED FINAL
 UNLESS ALL SIGNATURES COMPLETED

ICE of Carolinas, PLLC
 4505 Falls of Neuse Road, Suite 110
 Raleigh, North Carolina 27609
 Phone: 919-822-0333
 License #: P-0999

REVISIONS					
NO.	BY:	DATE:	NO.	BY:	DATE:
1			3		
2			4		

SHEET NO. S-62
 TOTAL SHEETS 107

Pen Table: \\192.168.64.12\ncerdur\RDUCAD\Plotting\Pen Tables\ICE.NC.Struct.tbl
 Print Driver: \\192.168.64.12\ncerdur\RDUCAD\Plotting\NGD0T\22x34_PDF_ICE.pltcfp
 User: jim.austin
 File: R:\Projects\19-77 Division 6 On Call\02 US 701 over Cape Fear River\NCDDT\Structures\Dwg\Final\401-062-US-701-SML-SUJ-02.dgn
 Plot: 8/11/2020 10:09:10 PM
 Plotter: R:\Projects\19-77 Division 6 On Call\02 US 701 over Cape Fear River\NCDDT\Structures\Dwg\Final\401-062-US-701-SML-SUJ-02.dgn