



DETAIL OF SAW CUTS

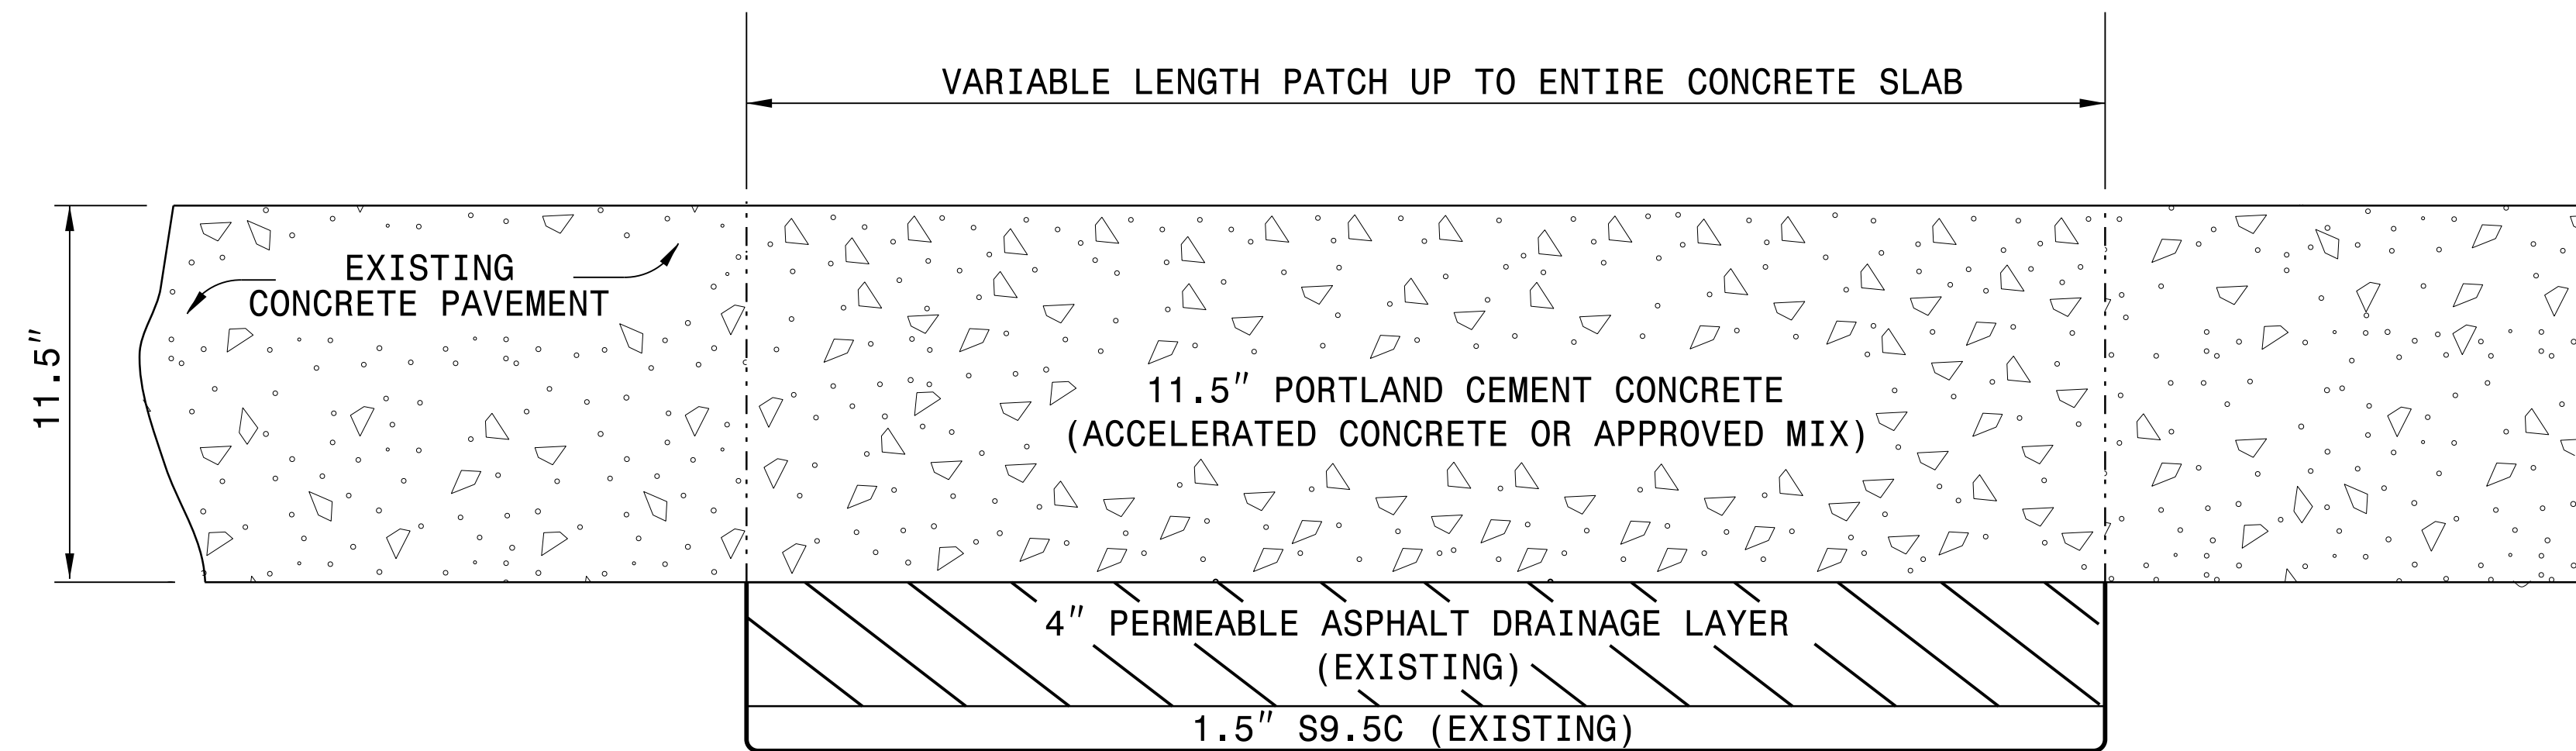

DETAIL OF CONCRETE PAVEMENT REPAIR

- NOTES:
- 1) DIMENSIONS ARE APPROXIMATE AND SHOULD BE FIELD VERIFIED
 - 2) REHABILITATION OF CONCRETE SLAB SUBGRADE SHALL BE AS DIRECTED BY ENGINEER

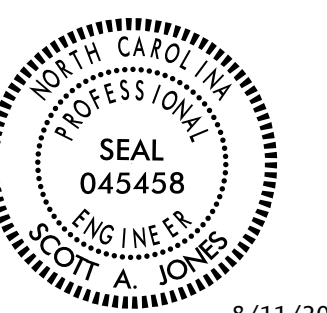

DocuSigned by:
Scott Jones
7078865D87F4AC

8/11/2020

**SLAB REPAIR DETAIL FOR
11.5" PORTLAND CEMENT
CONCRETE PAVEMENT**

ORIGINAL BY: _____	DATE: _____
MODIFIED BY: _____	DATE: _____
CHECKED BY: _____	DATE: _____
FILE SPEC.: _____	