
PROJ. REFERENCE NO.	SHEET NO.
I-5795	TMP-4

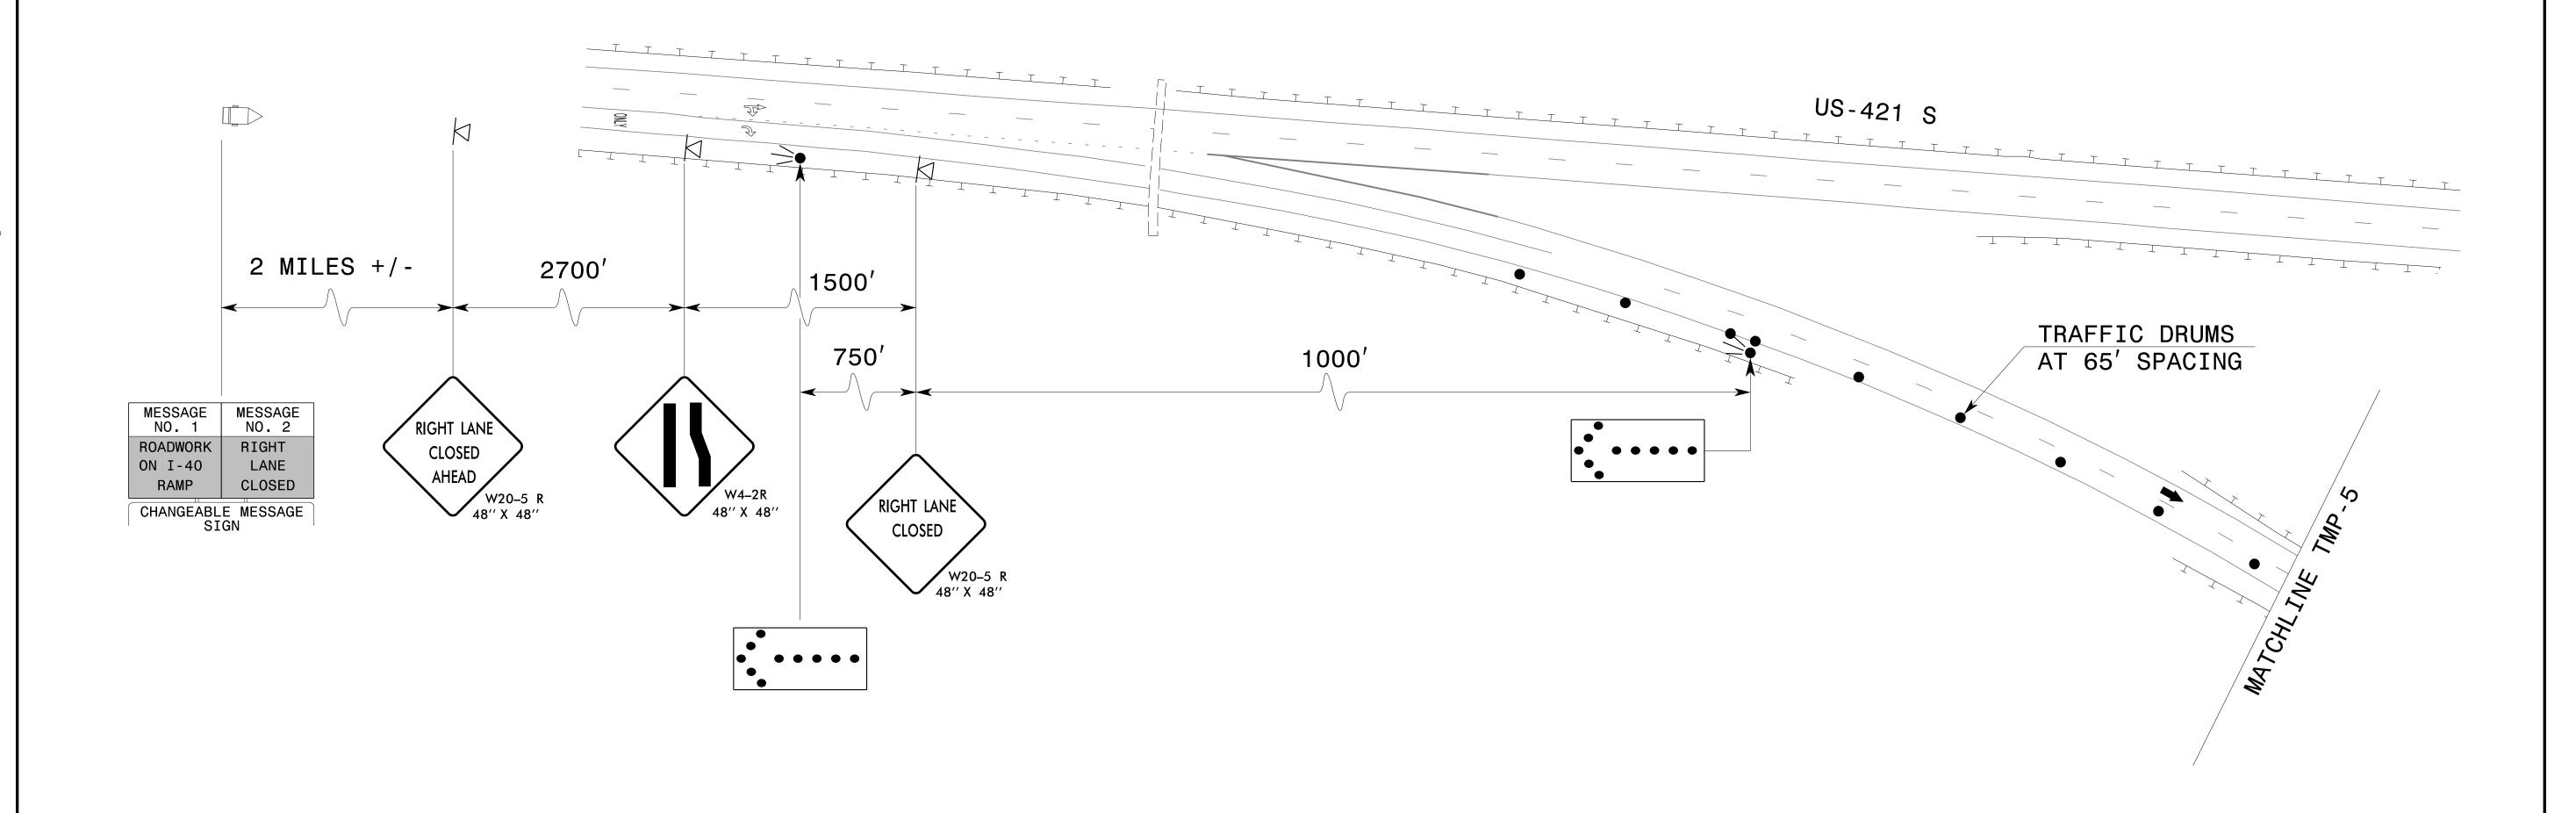


NOTE:

IN THE EVENT OF QUEUING, DEPLOY ADDITIONAL

EXPECTED QUEUE AS DIRECTED BY THE ENGINEER.

MESSAGE BOARDS IN ADVANCE OF THE LONGEST

NOT TO SCALE

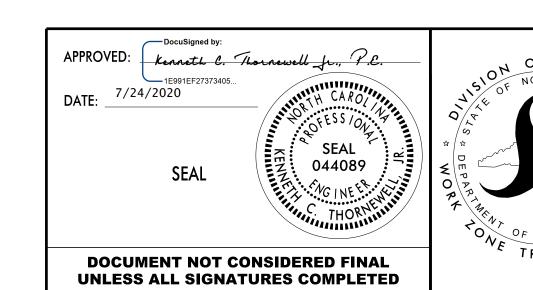

RIGHT LANE CLOSURE DETAIL STRUCTURE 444