

PROJ. REFERENCE NO.	SHEET NO.
I-5795	TMP-6

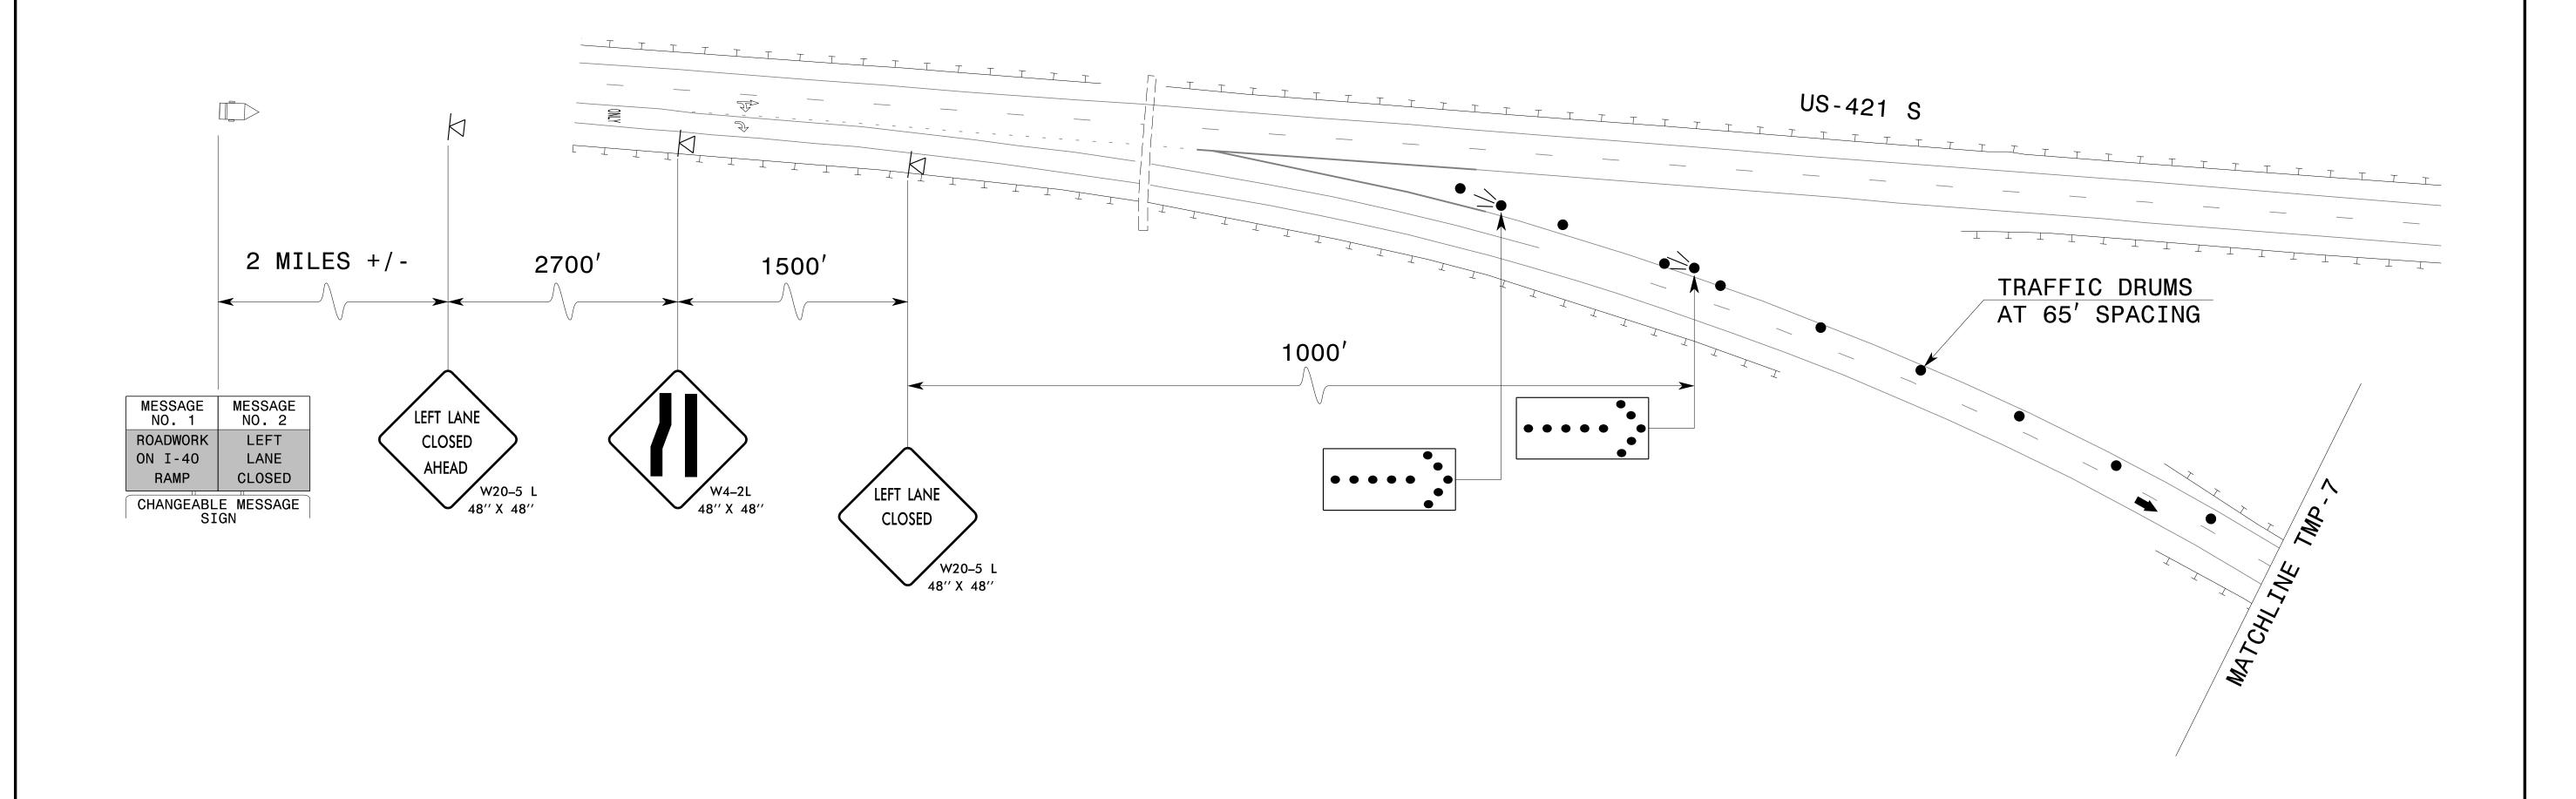

NOT TO SCALE



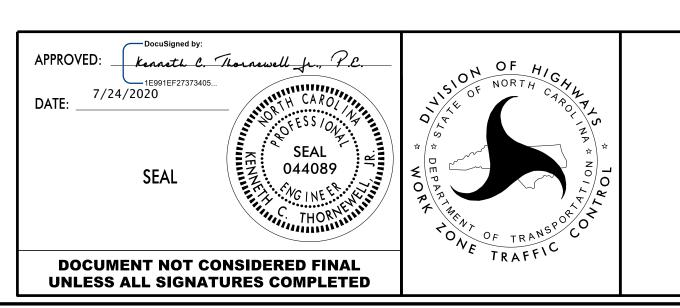

LEFT LANE CLOSURE DETAIL STRUCTURE 444