


MATCHLINE TMP-14

TRAFFIC DRUMS  
AT 65' SPACING

I-40 W

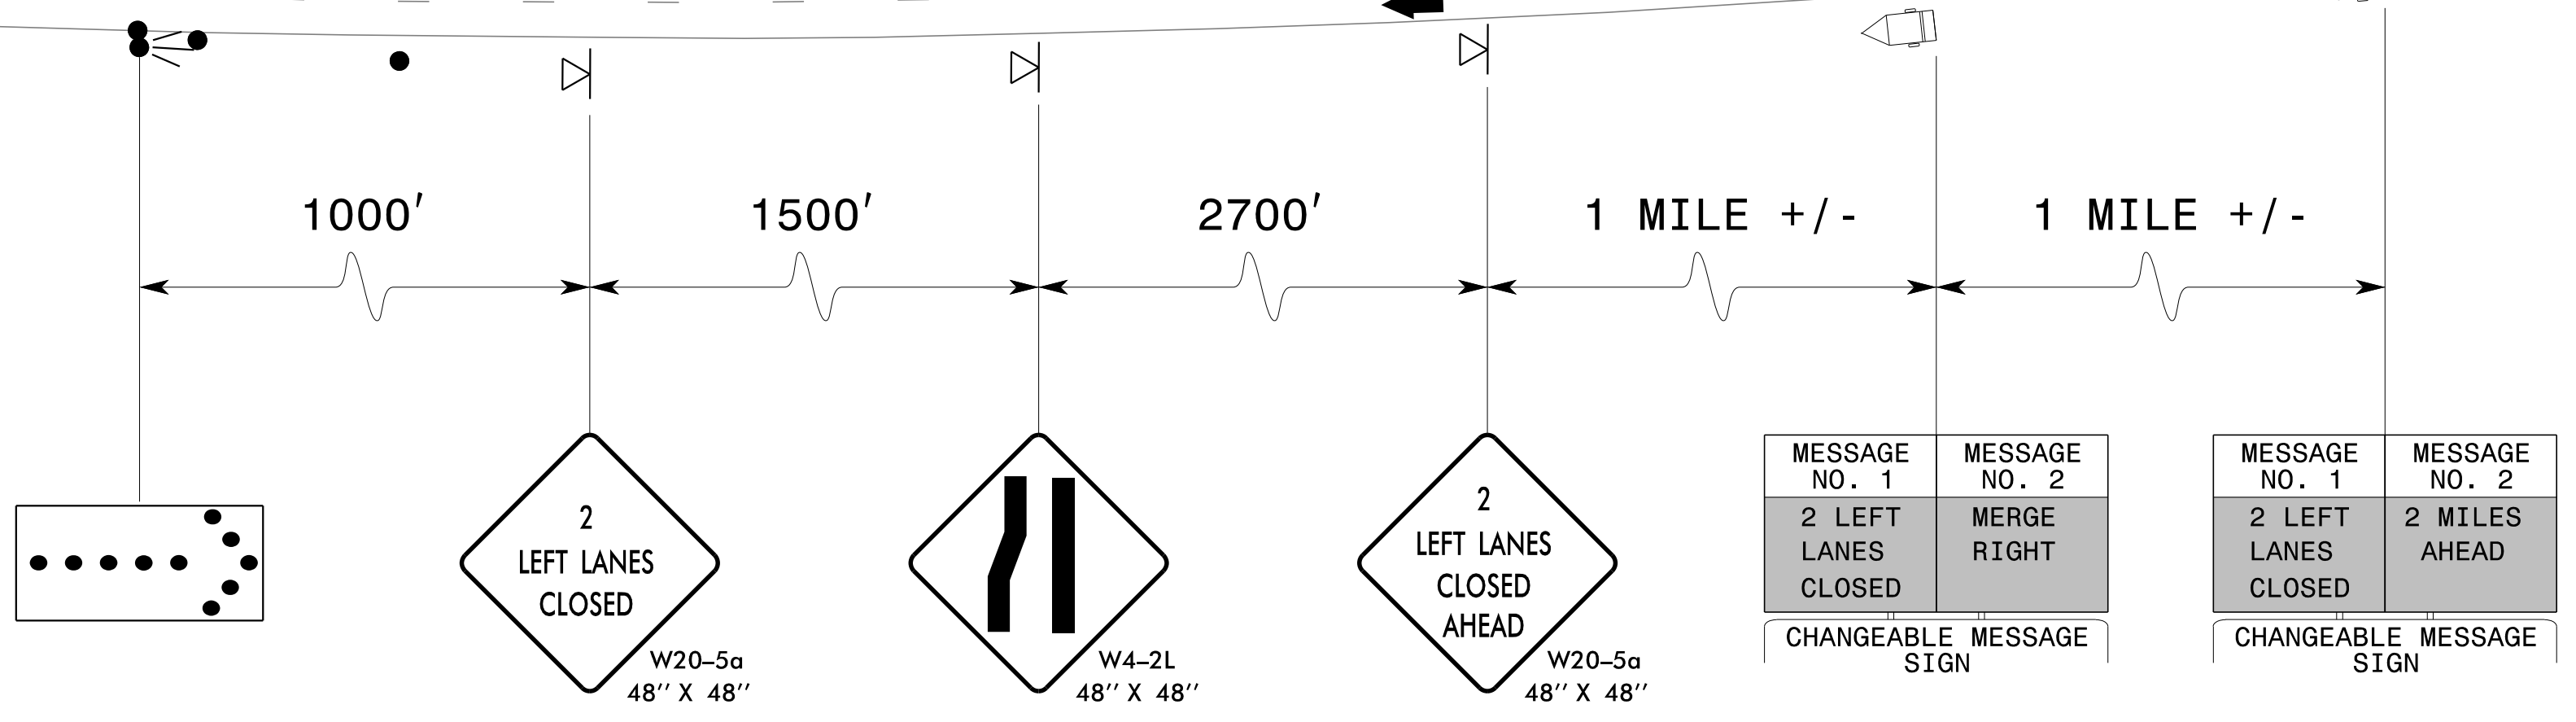


NOT TO SCALE

6/26/2020 \\dot\dfsroot\01\Proj\Store\Div\Proj\Division09\5795\Traffic\TrafficControl\TCP\I-5795\_TC\_TMP\_15\_LLClosure\_Detail\_508.dgn User:tmkelyl

APPROVED: *Kenneth L. Thornwell for P.E.*  
 DATE: 7/24/2020

SEAL

DOCUMENT NOT CONSIDERED FINAL  
UNLESS ALL SIGNATURES COMPLETED

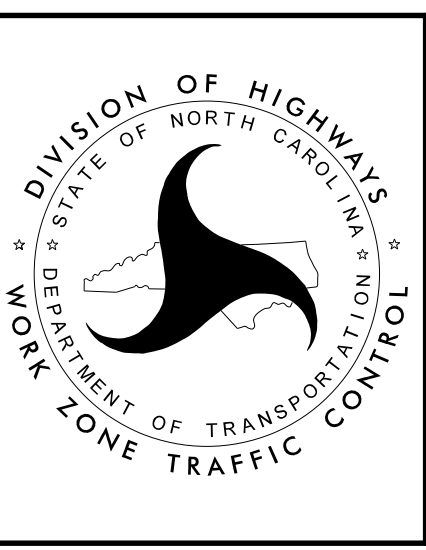

DIVISION OF HIGHWAYS  
 NORTH CAROLINA  
 DEPARTMENT OF TRANSPORTATION  
 WORK ZONE TRAFFIC CONTROL

LEFT LANE  
CLOSURE DETAIL  
STRUCTURE 508