

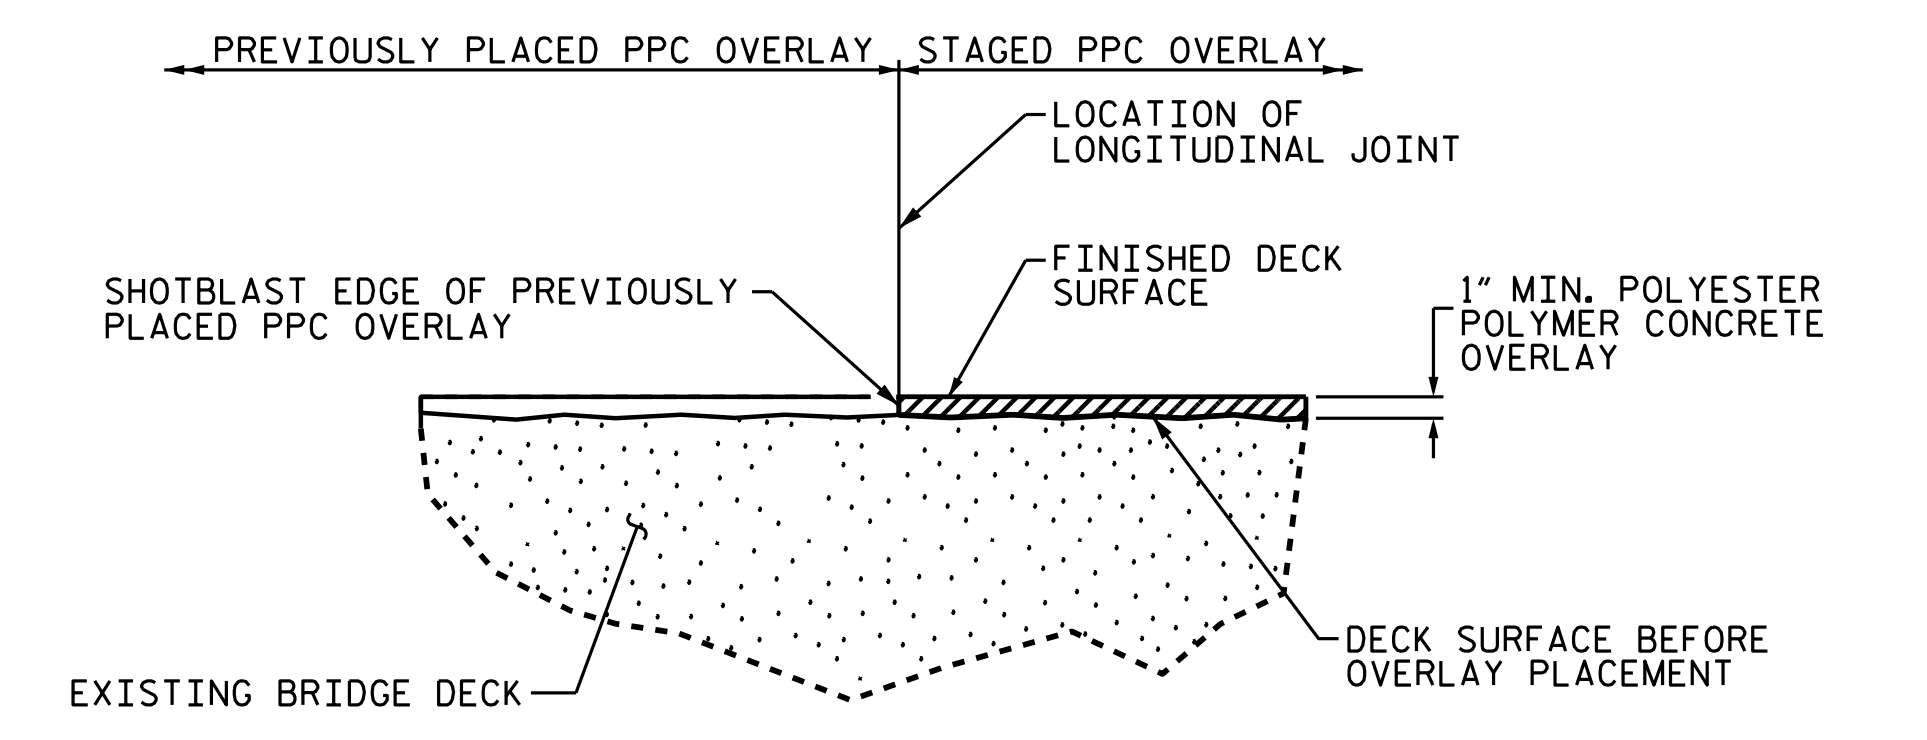


**NOTES:**  
SEE TRANSPORTATION MANAGEMENT PLANS FOR LANE WIDTHS, SEQUENCING AND OTHER TRAFFIC CONTROL MEASURES FOR STAGING OF OVERLAY SURFACE PREPARATION AND POLYESTER POLYMER CONCRETE PLACEMENT.

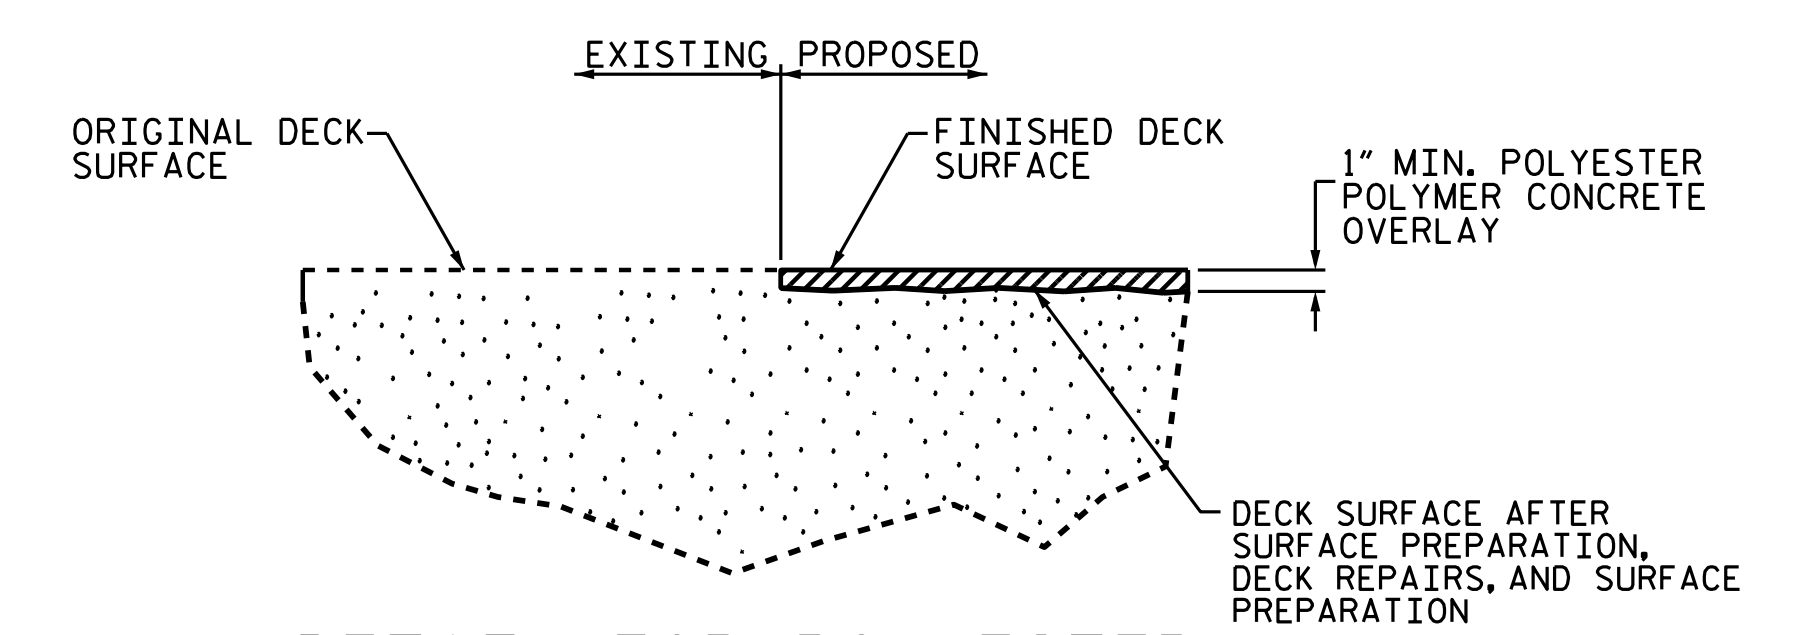

PROJECT NO. I-5795  
FORSYTH COUNTY  
BRIDGE NO. 330439

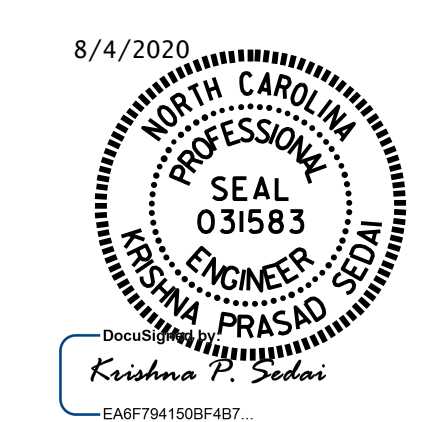

STATE OF NORTH CAROLINA  
DEPARTMENT OF TRANSPORTATION  
RALEIGH

SUPERSTRUCTURE

TYPICAL SECTION & PPC OVERLAY DETAIL

DRAWN BY : C. RUIZ DATE : 08/2019  
CHECKED BY : A. YASMEEN DATE : 02/2020

REVISIONS						SHEET NO.
NO.	BY:	DATE:	NO.	BY:	DATE:	S1-02
1			3			TOTAL SHEETS
2			4			5

DOCUMENT NOT CONSIDERED FINAL UNLESS ALL SIGNATURES COMPLETED