




TYPICAL SECTION - APPROACH SLAB  
(EXISTING)

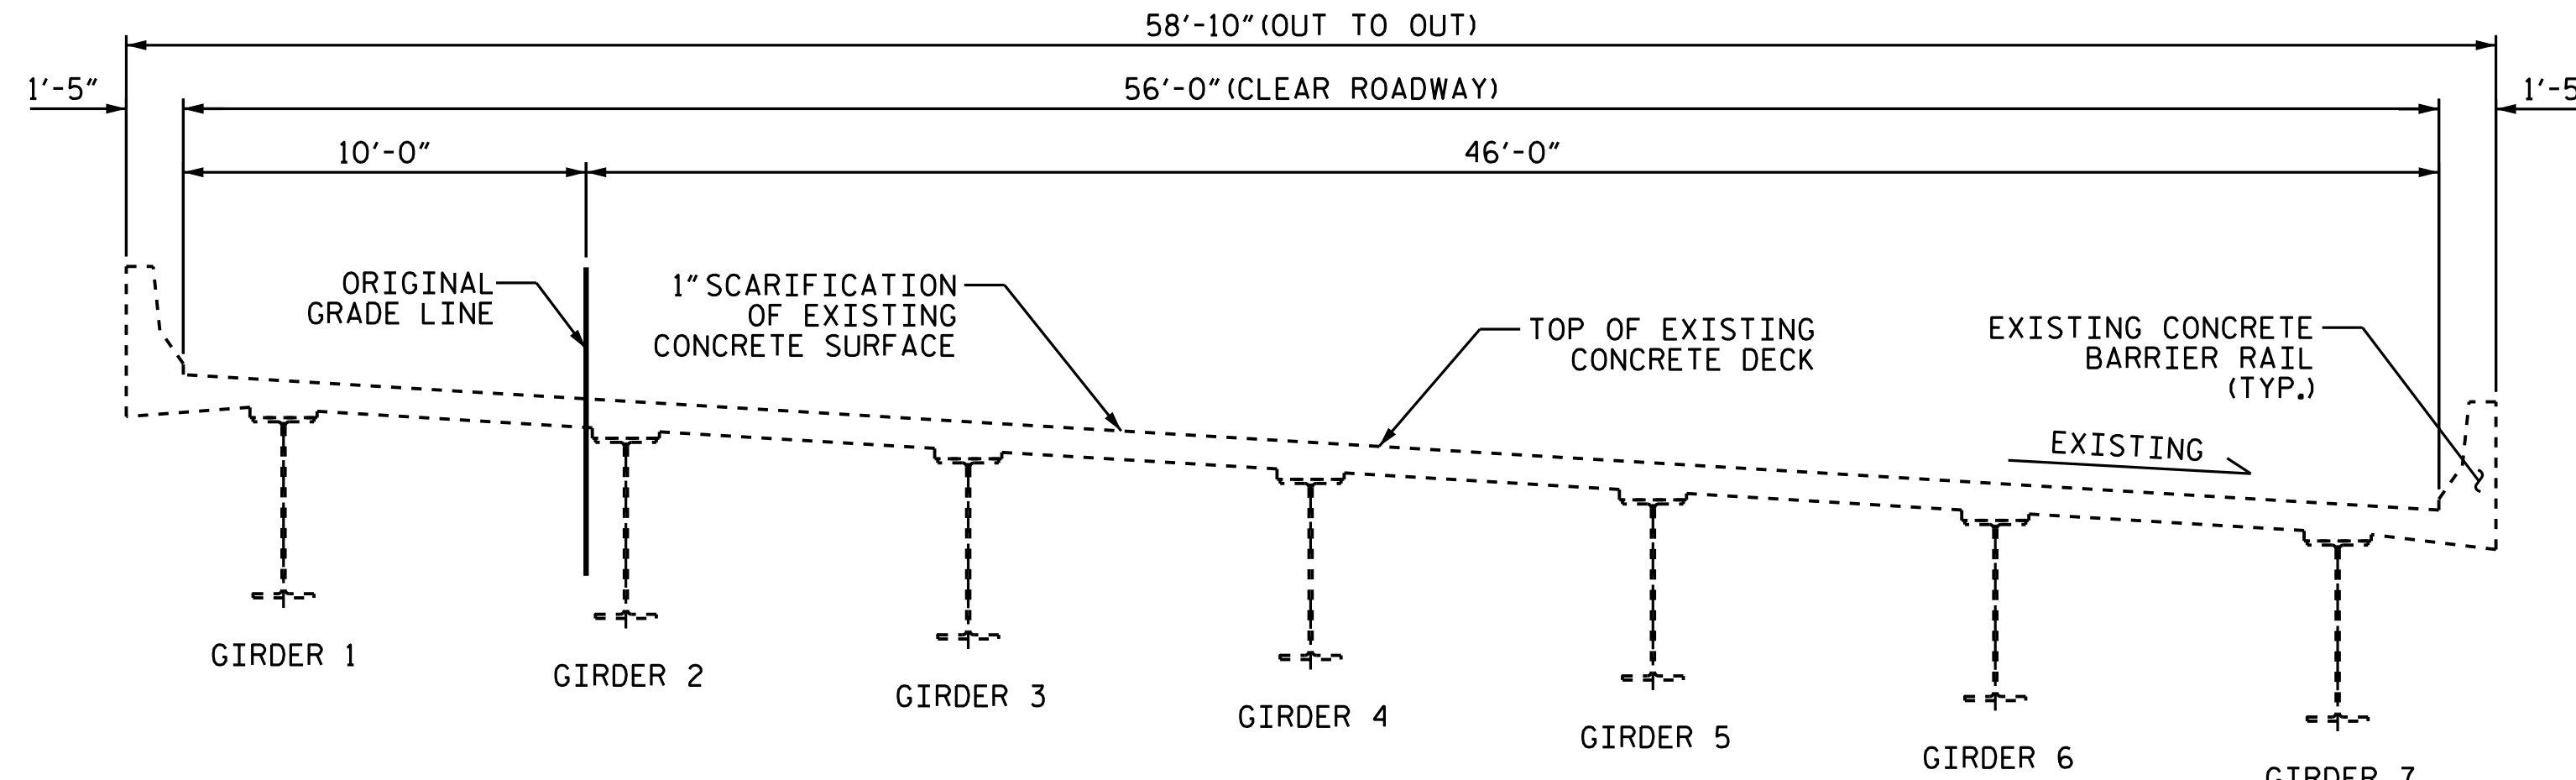

TYPICAL SECTION  
(EXISTING)

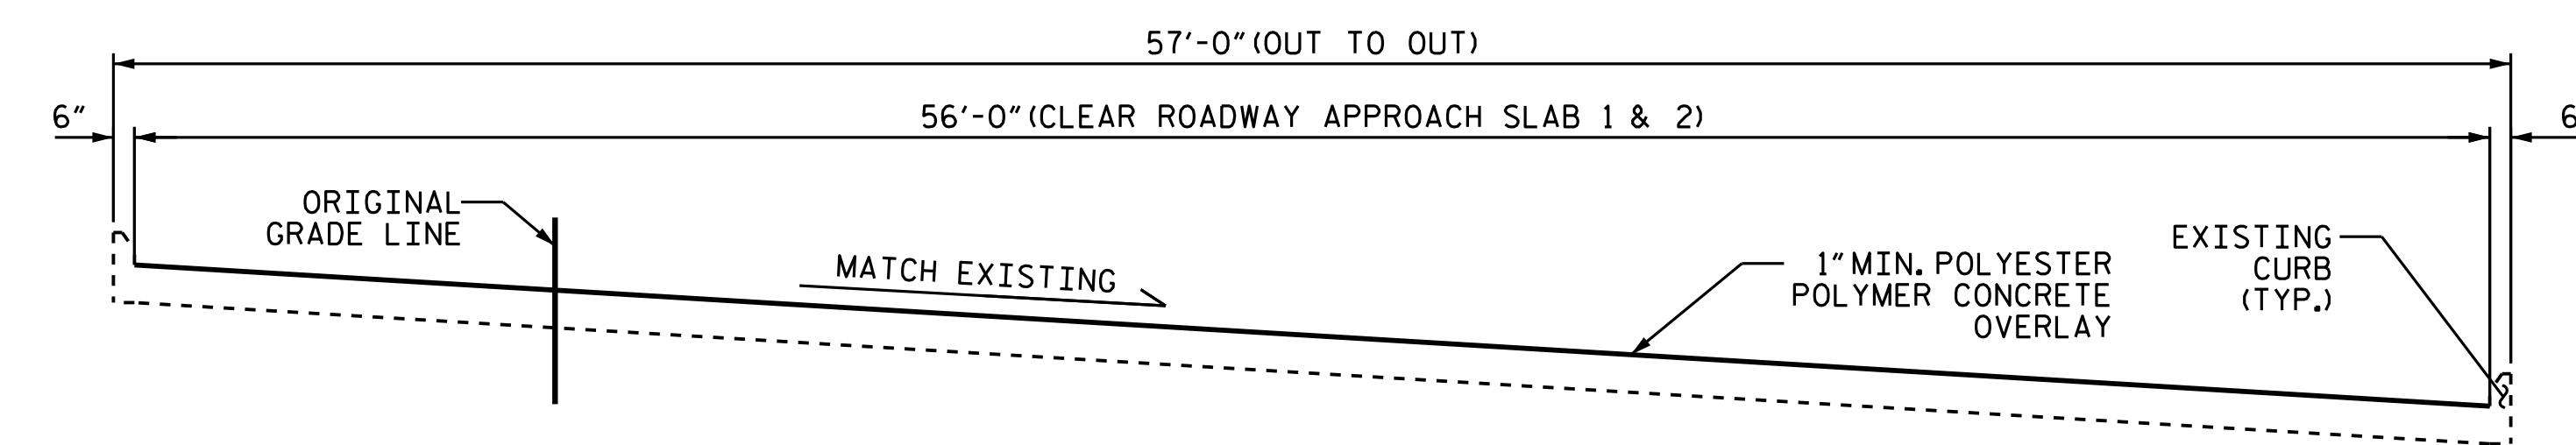


TYPICAL SECTION - APPROACH SLAB  
(PROPOSED)

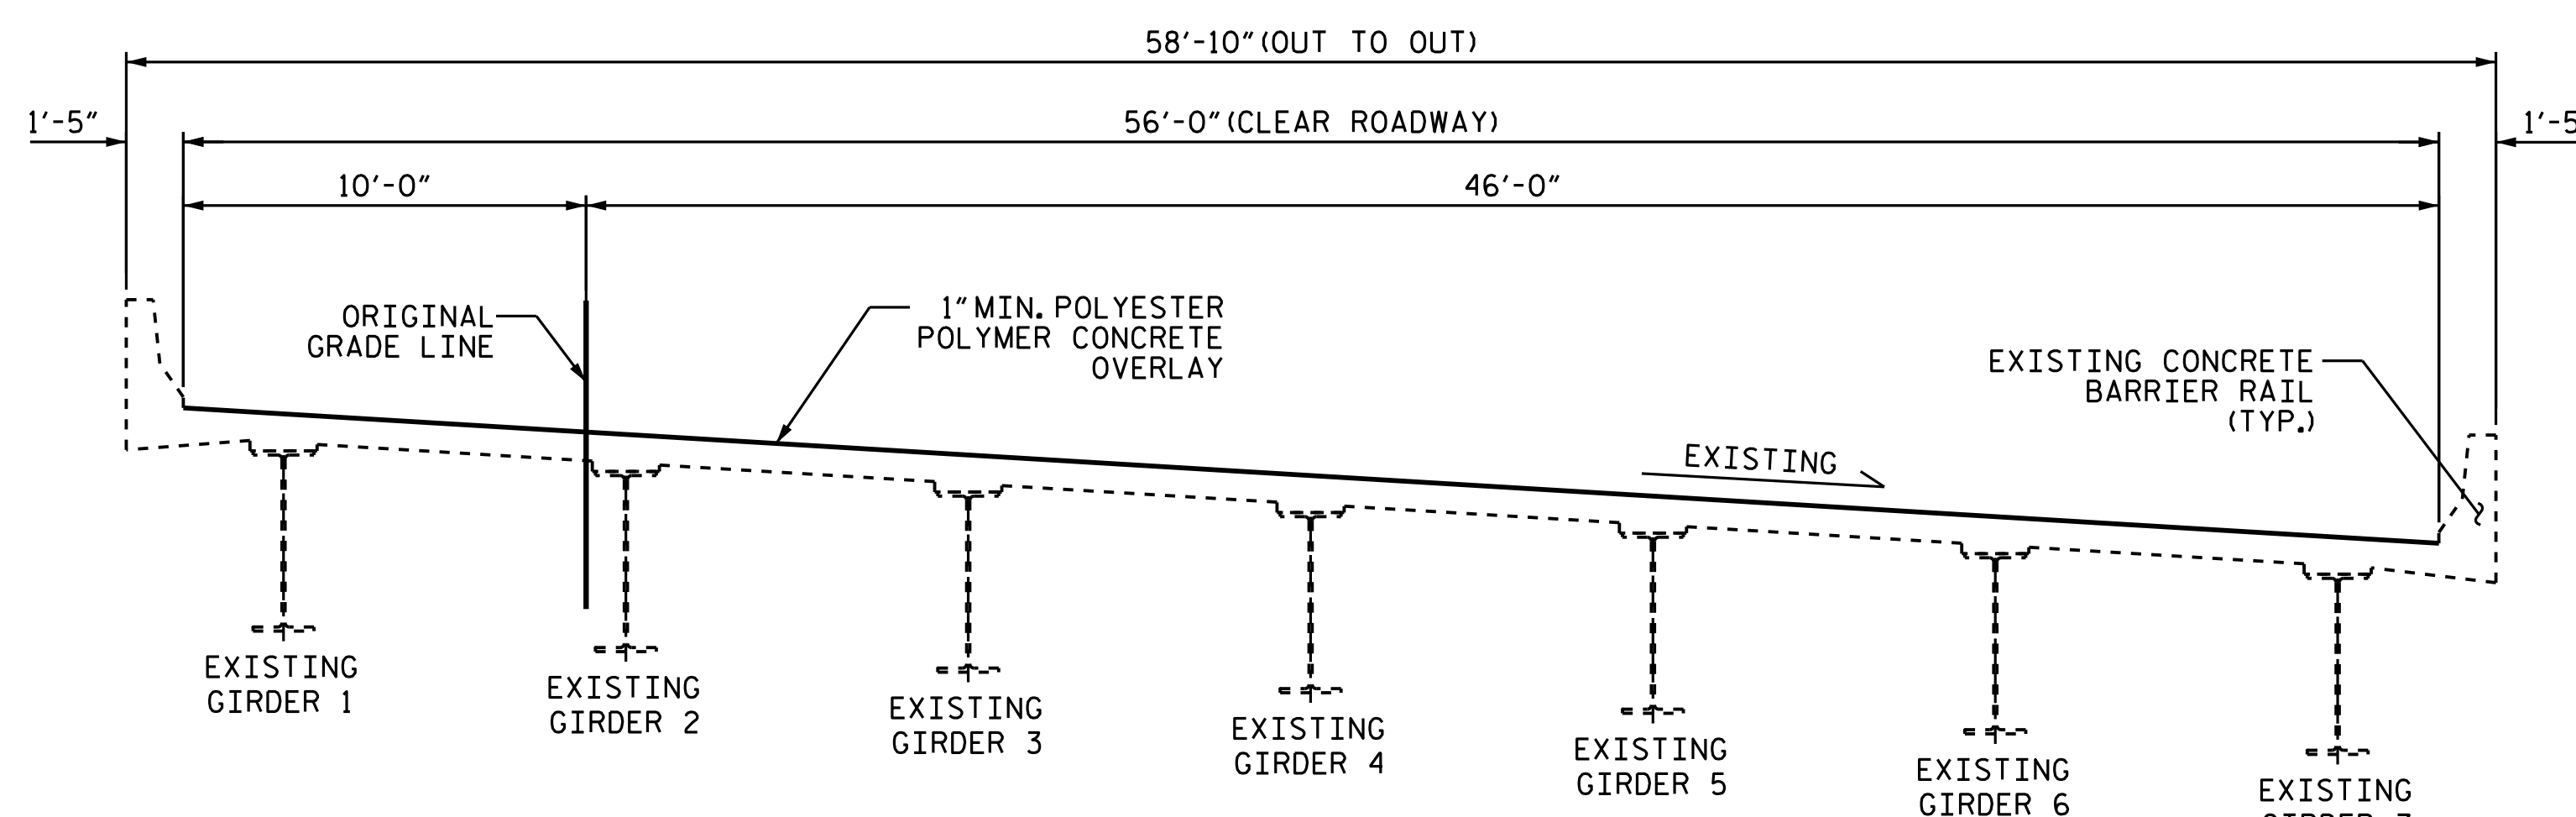

TYPICAL SECTION  
(PROPOSED)


NOTES

SEE TRAFFIC MANAGEMENT PLANS FOR LANE WIDTHS, SEQUENCING, AND OTHER TRAFFIC CONTROL MEASURES FOR STAGING OF OVERLAY SURFACE PREPARATION AND DECK SEAL PLACEMENT.

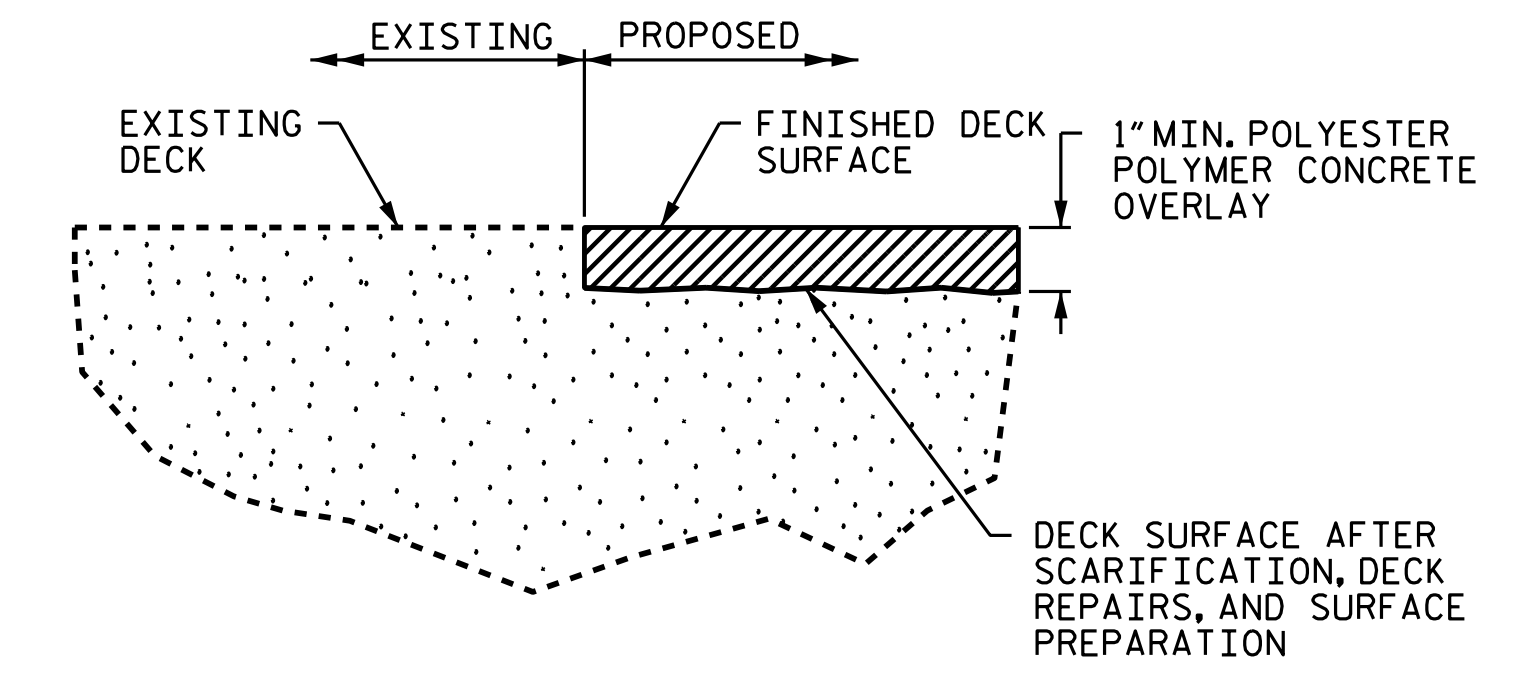


DETAIL FOR POLYESTER POLYMER CONCRETE OVERLAY

FINISHED SURFACE ELEVATION SHALL MATCH EXISTING CONCRETE SURFACE ELEVATION. ACTUAL THICKNESS OF PPC OVERLAY MAY VARY.

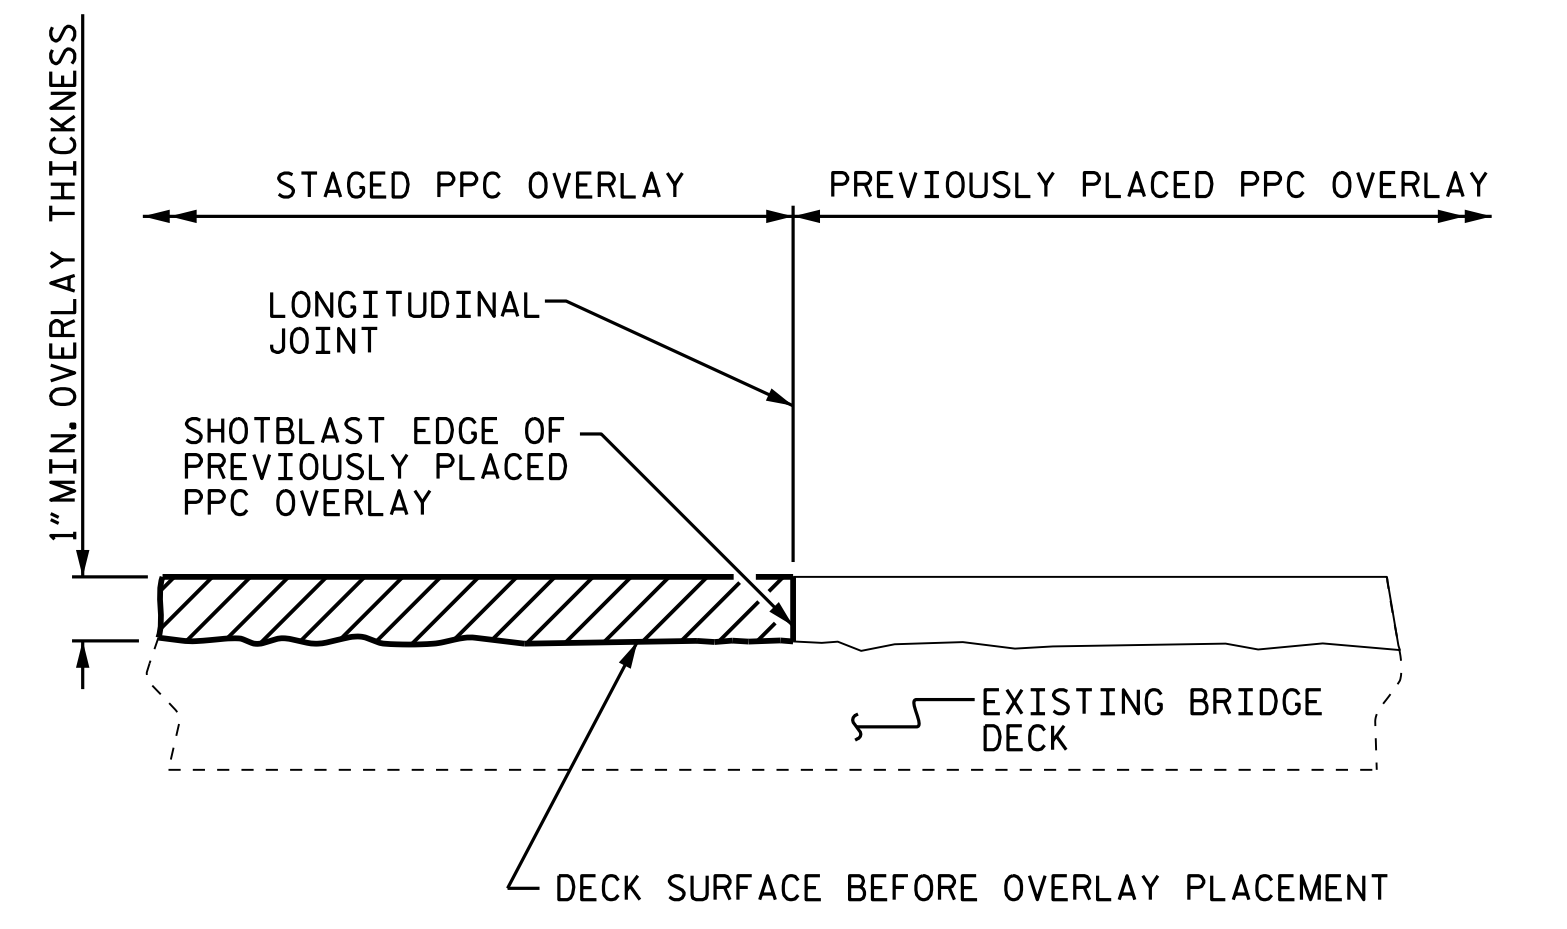

STAGED PPC OVERLAY JOINT  
(AS NEEDED)

PROJECT NO. I-5795  
FORSYTH COUNTY  
 BRIDGE NO. 330451

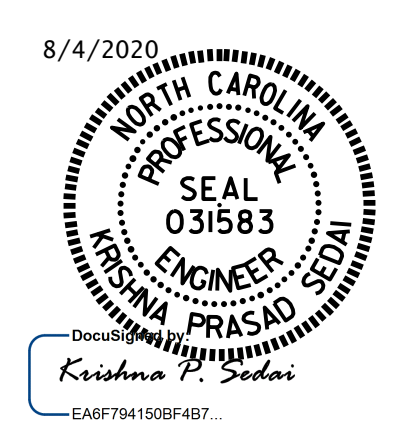

STATE OF NORTH CAROLINA  
 DEPARTMENT OF TRANSPORTATION  
 RALEIGH  
 SUPERSTRUCTURE  
 TYPICAL SECTION  
 AND  
 OVERLAY DETAILS

DRAWN BY : H.A. LOCKLEAR DATE : 9-2019  
 CHECKED BY : K. PUROHIT DATE : 3-2020

| REVISIONS |     |       |     |     |       | SHEET NO.    |
|-----------|-----|-------|-----|-----|-------|--------------|
| NO.       | BY: | DATE: | NO. | BY: | DATE: | S3-02        |
| 1         |     |       | 3   |     |       | TOTAL SHEETS |
| 2         |     |       | 4   |     |       | 5            |

DOCUMENT NOT CONSIDERED FINAL UNLESS ALL SIGNATURES COMPLETED