




EXISTING TYPICAL SECTION

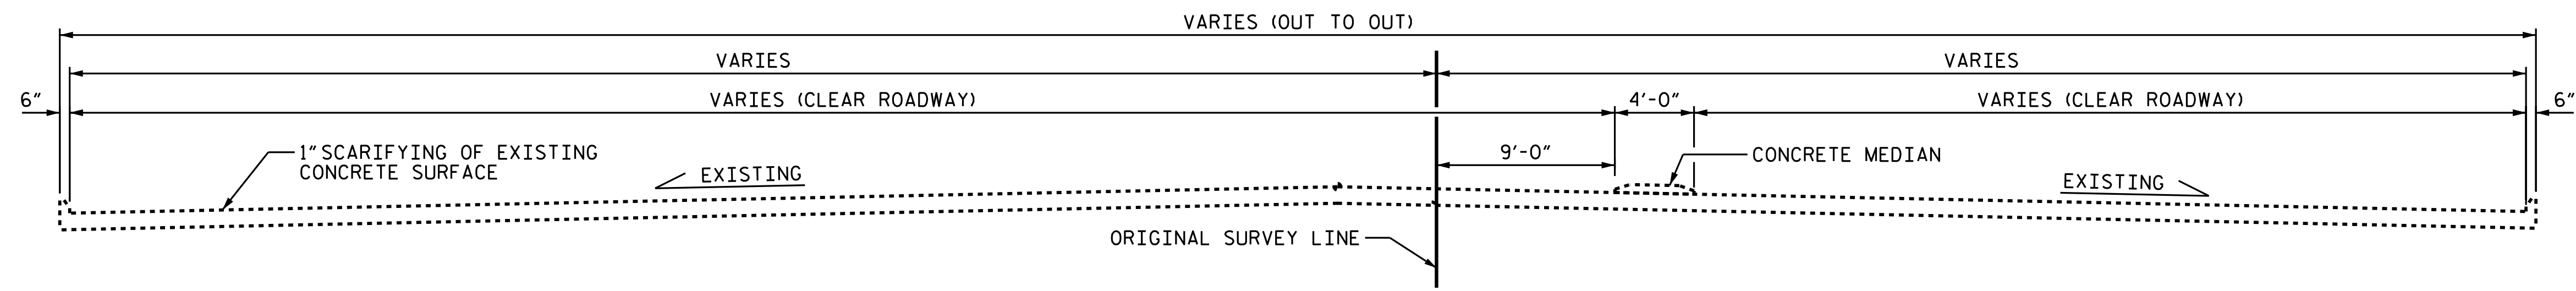


EXISTING TYPICAL SECTION

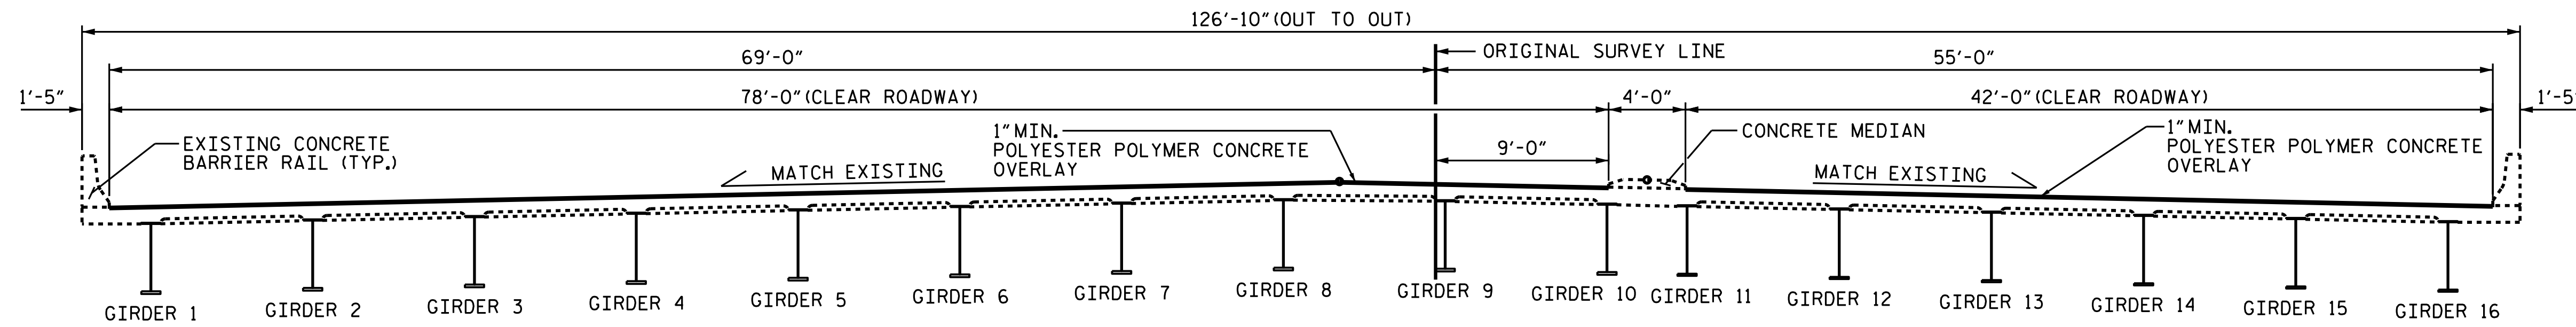

PROPOSED TYPICAL SECTION

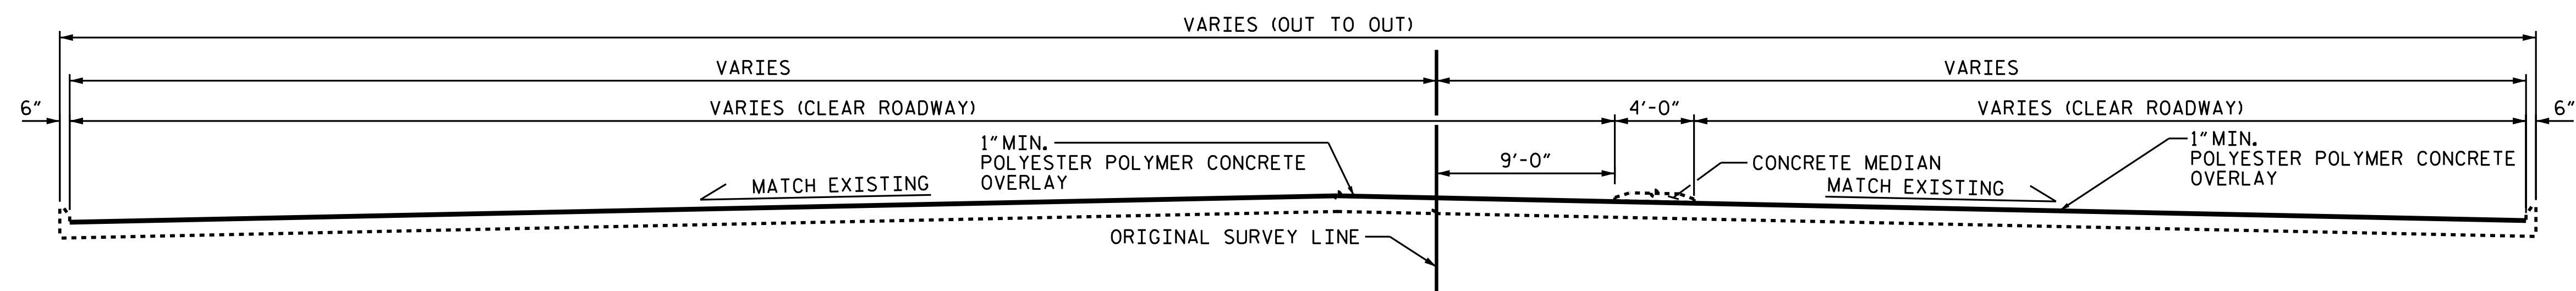


EXISTING TYPICAL SECTION

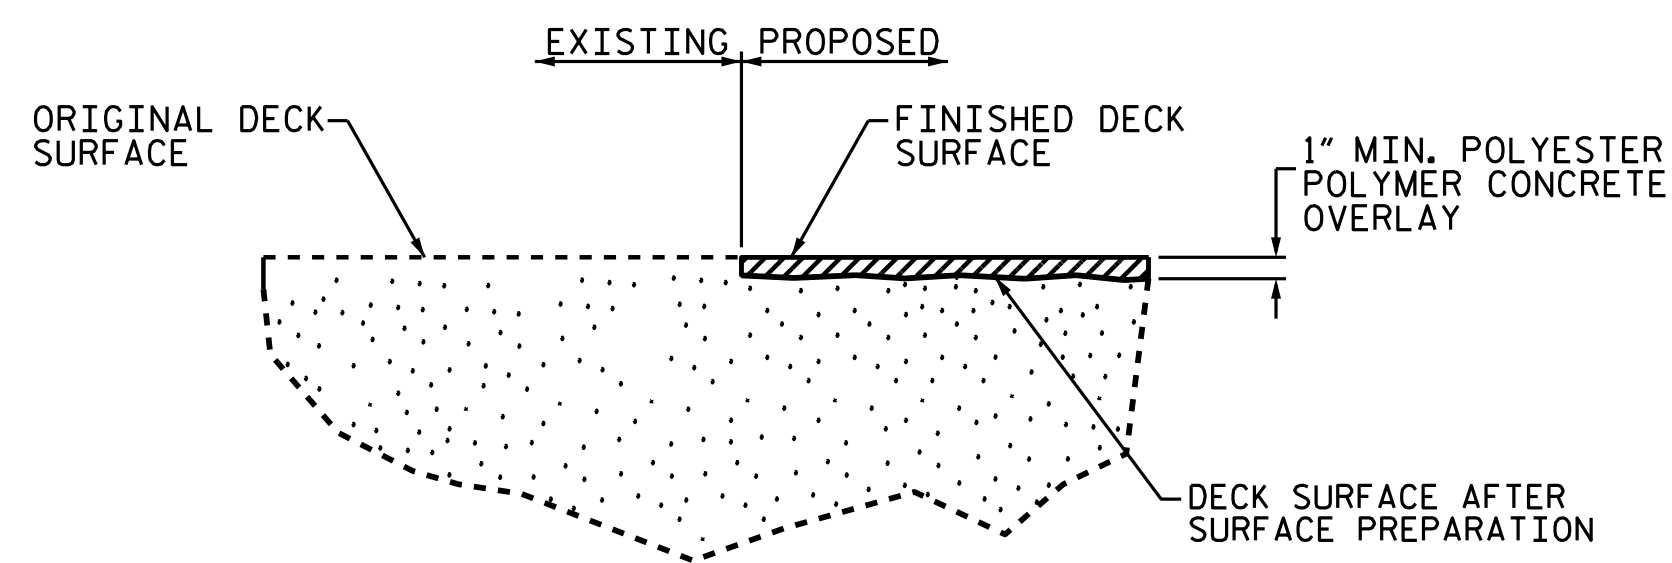

DETAIL FOR POLYESTER POLYMER CONCRETE OVERLAY


FINISHED SURFACE ELEVATION SHALL MATCH EXISTING CONCRETE SURFACE ELEVATION. ACTUAL THICKNESS OF PPC OVERLAY MAY VARY.

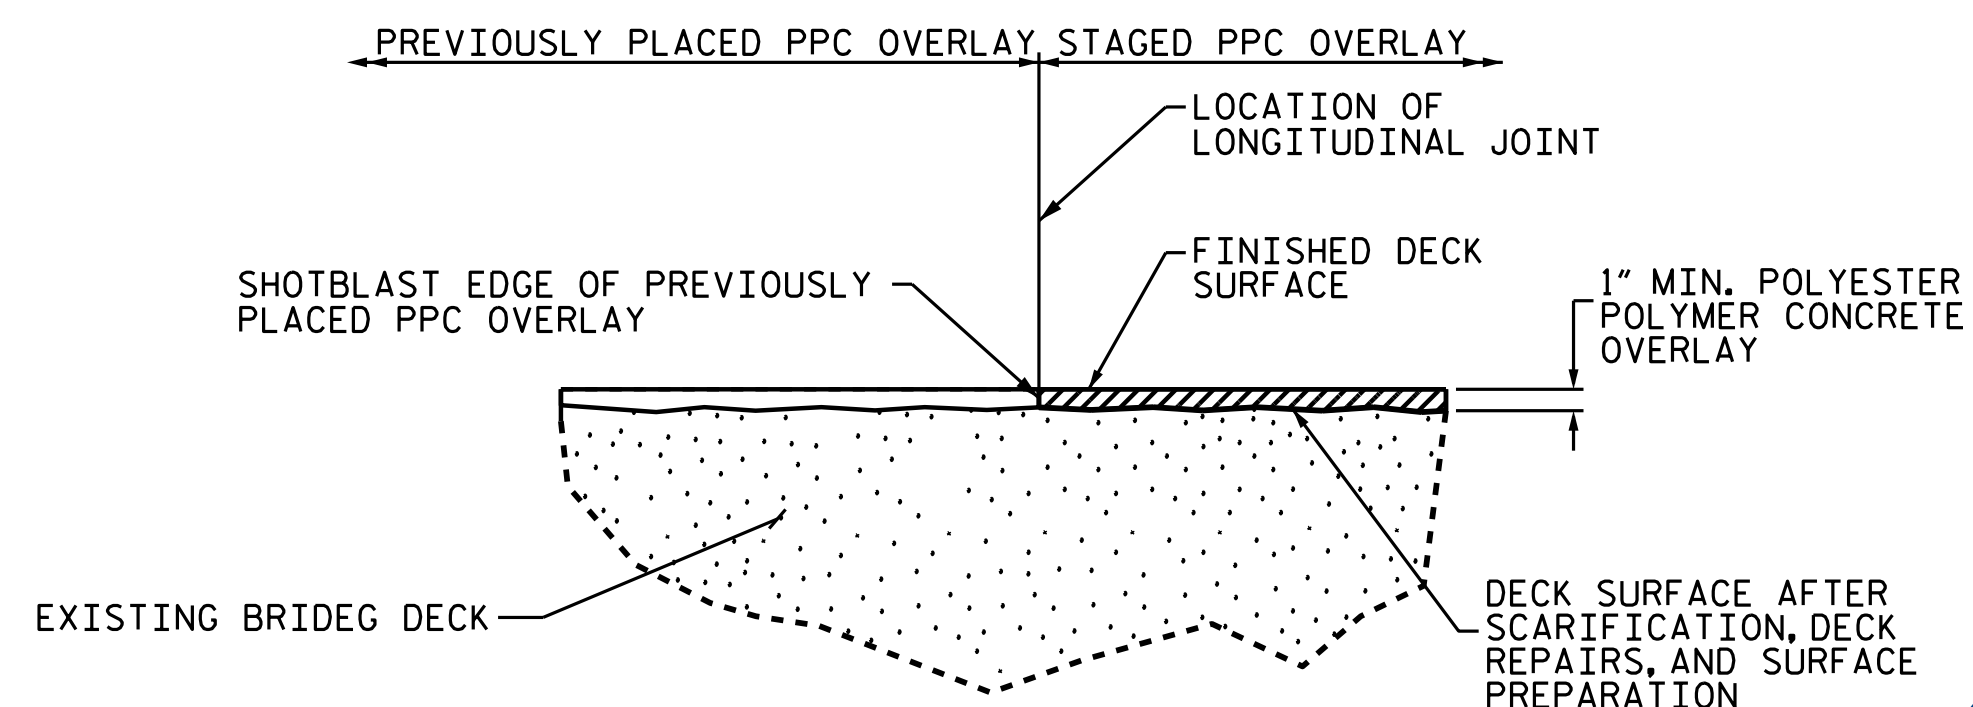

STAGED PPC OVERLAY JOINT

**NOTES:**  
SEE TRANSPORTATION MANAGEMENT PLANS FOR LANE WIDTHS, SEQUENCING AND OTHER TRAFFIC CONTROL MEASURES FOR STAGING OF OVERLAY SURFACE PREPARATION AND POLYESTER POLYMER CONCRETE PLACEMENT.

PROJECT NO. I-5795  
FORSYTH COUNTY  
BRIDGE NO. 330454

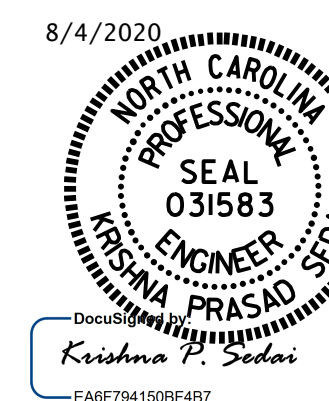

STATE OF NORTH CAROLINA  
DEPARTMENT OF TRANSPORTATION  
RALEIGH  
**TYPICAL SECTION & PPC OVERLAY DETAIL**

DRAWN BY : C. RUIZ DATE : 08/2019  
CHECKED BY : E. BAYISSA DATE : 04/2020

DOCUMENT NOT CONSIDERED FINAL UNLESS ALL SIGNATURES COMPLETED

REVISIONS						SHEET NO.
NO.	BY:	DATE:	NO.	BY:	DATE:	TOTAL SHEETS
1			3			55-02
2			4			4