




TYPICAL SECTION
(EXISTING)

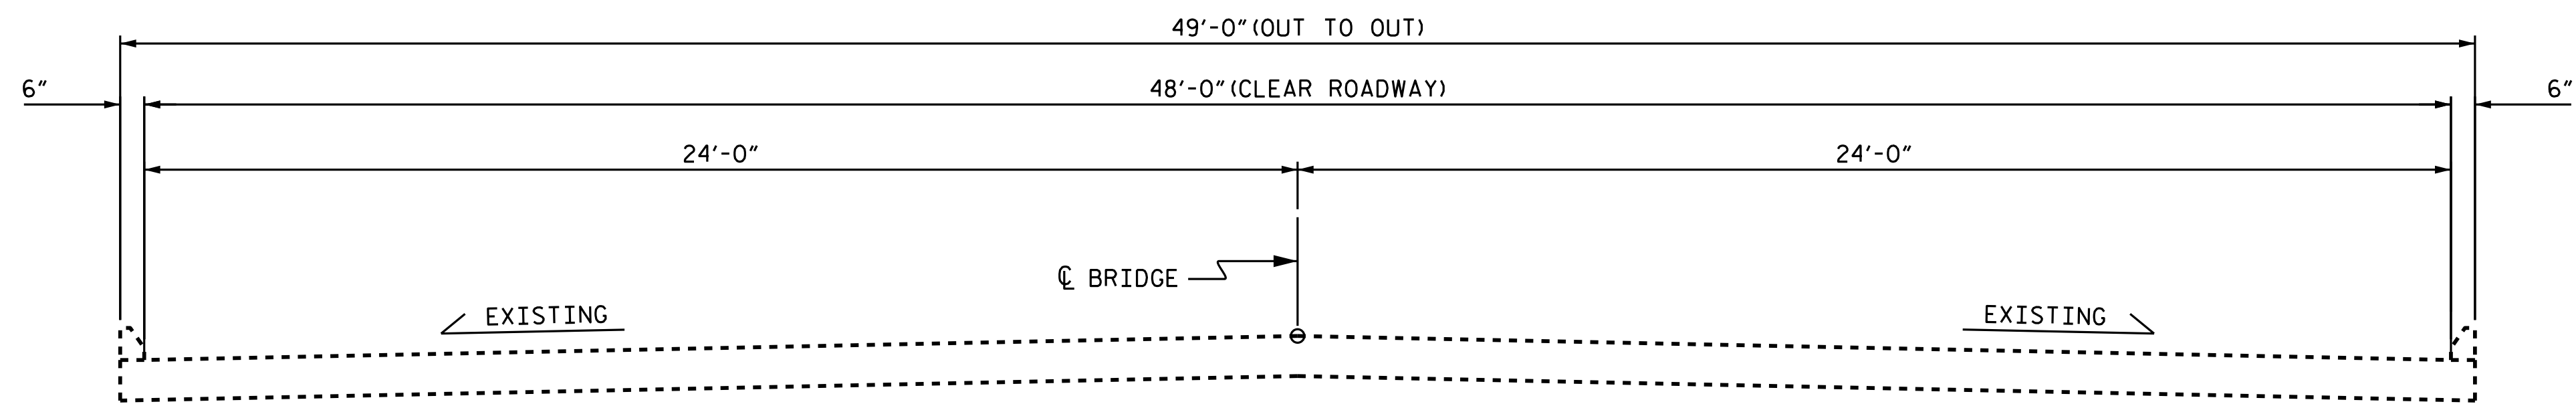

TYPICAL SECTION - APPROACH SLAB
(EXISTING)

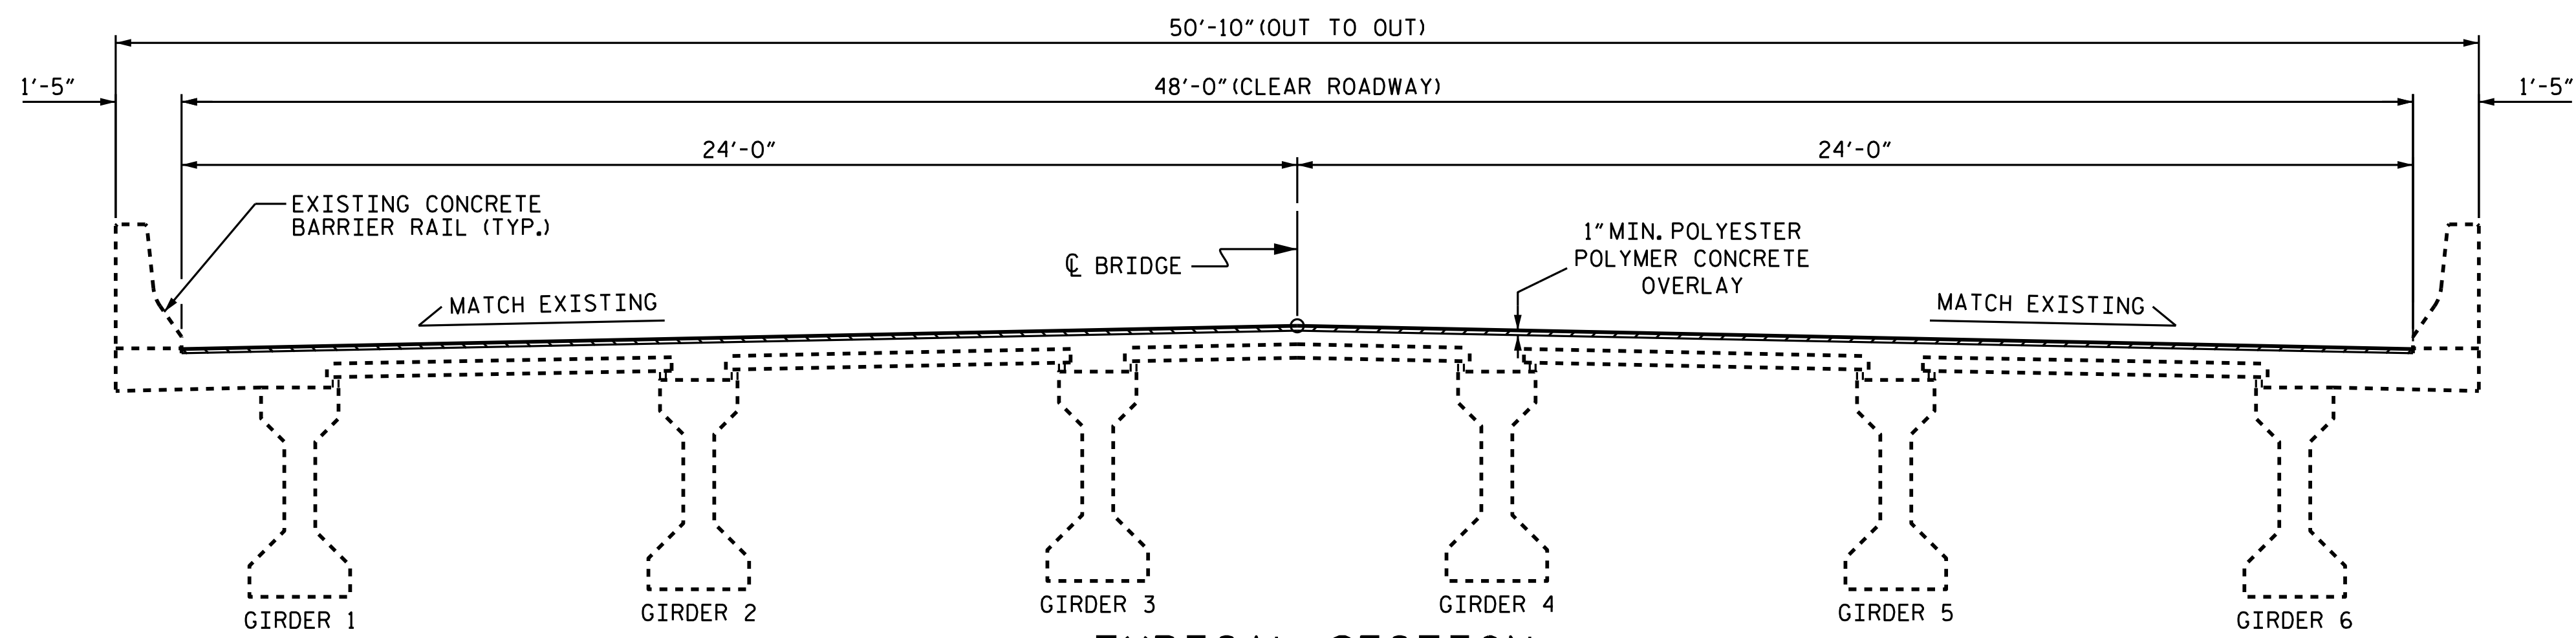


TYPICAL SECTION
(PROPOSED)

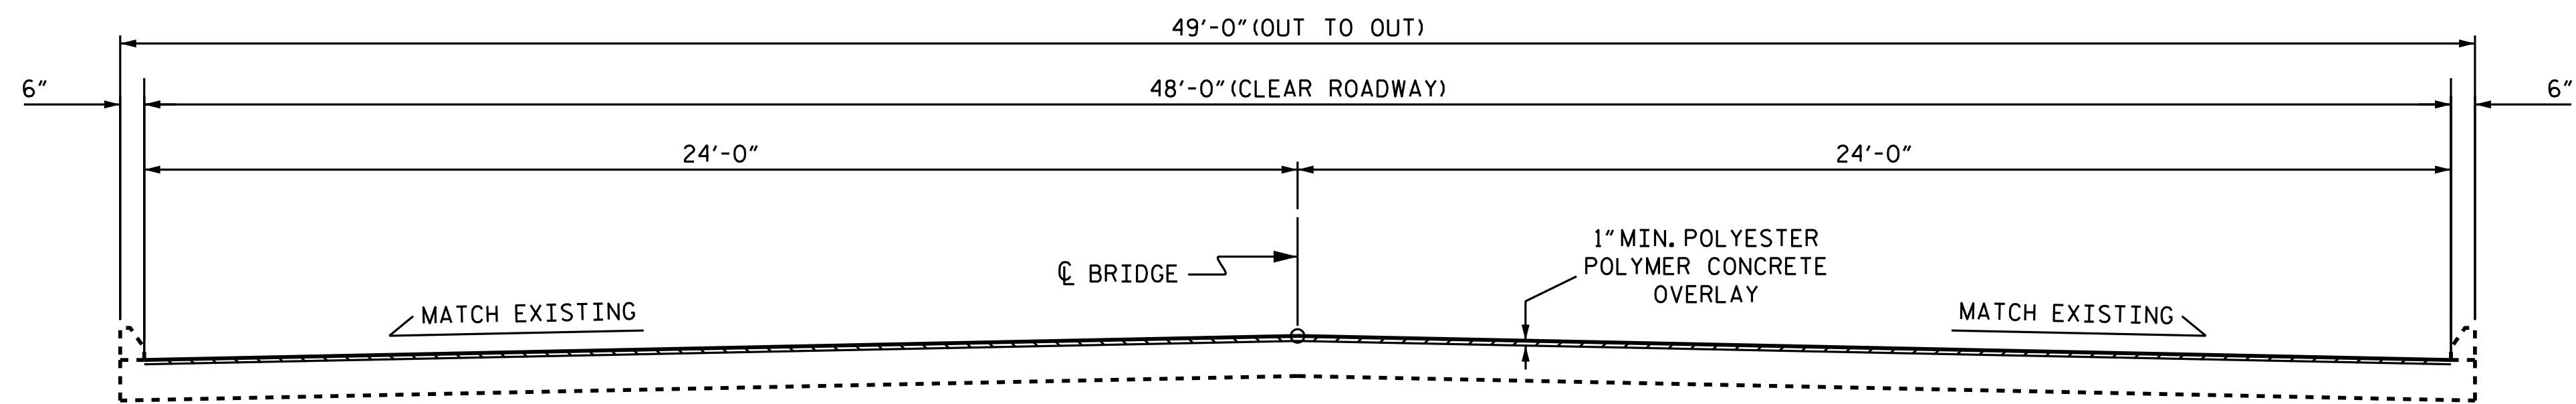


TYPICAL SECTION - APPROACH SLAB
(PROPOSED)

NOTES:

SEE TRANSPORTATION MANAGEMENT PLANS FOR LANE WIDTHS, SEQUENCING AND OTHER TRAFFIC CONTROL MEASURES FOR STAGING OF OVERLAY SURFACE PREPARATION AND POLYESTER POLYMER CONCRETE PLACEMENT.

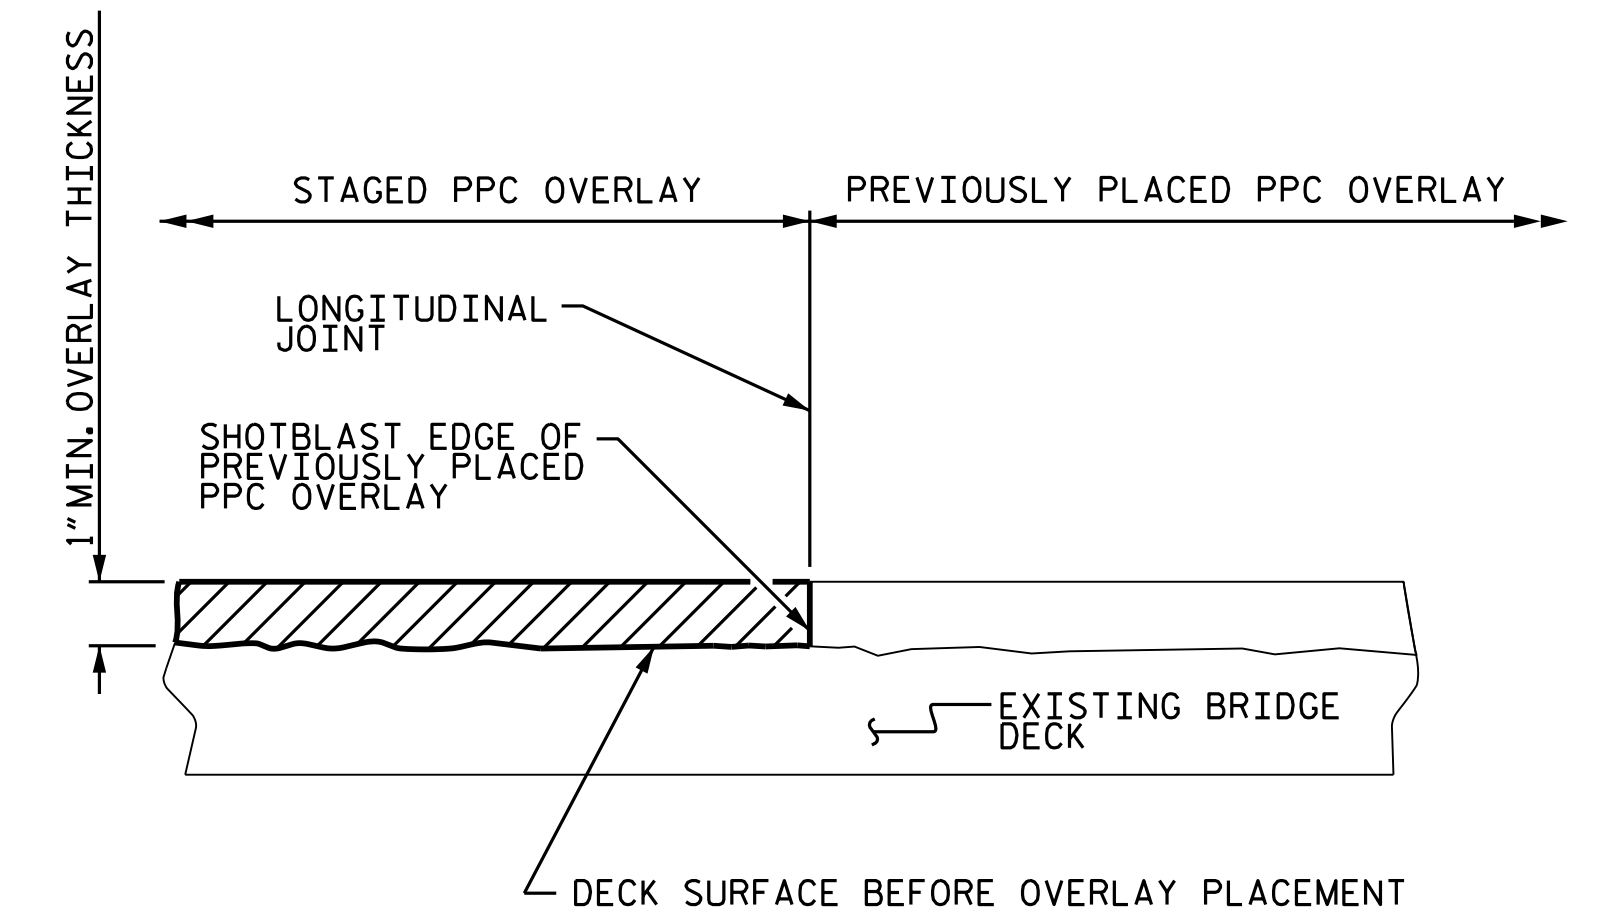


STAGED PPC OVERLAY JOINT
(AS NEEDED)

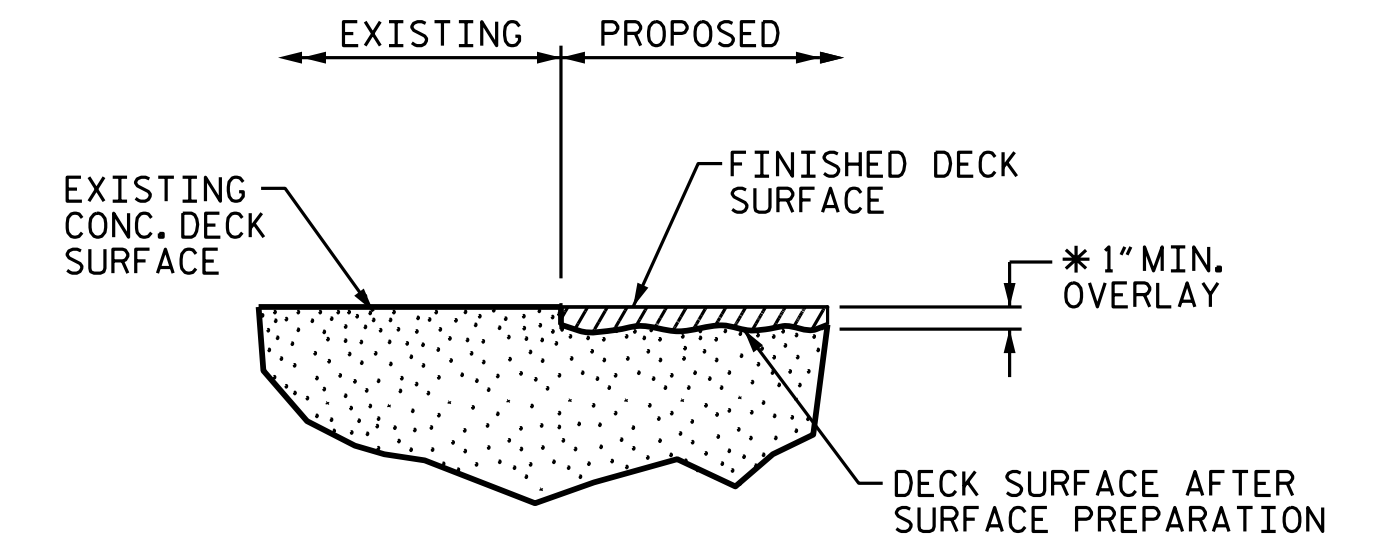

DETAIL FOR PPC OVERLAY

* FINISHED SURFACE ELEVATION SHALL MATCH EXISTING CONCRETE DECK SURFACE ELEVATION. ACTUAL THICKNESS OF PPC OVERLAY MAY VARY.

PROJECT NO. I-5795
FORSYTH COUNTY
 BRIDGE NO. 330458

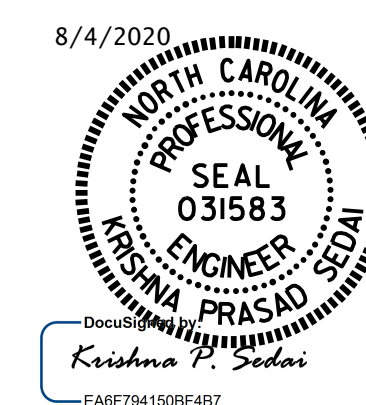

STATE OF NORTH CAROLINA
 DEPARTMENT OF TRANSPORTATION
 RALEIGH
 TYPICAL SECTION
 AND
 OVERLAY DETAILS

DRAWN BY : C. RUIZ DATE : 07/2019
 CHECKED BY : E. BAYISSA DATE : 04/2020

DOCUMENT NOT CONSIDERED
 FINAL UNLESS ALL
 SIGNATURES COMPLETED

REVISIONS						SHEET NO.
NO.	BY:	DATE:	NO.	BY:	DATE:	
1			3			S6-02
2			4			TOTAL SHEETS 5