




TYPICAL SECTION - APPROACH SLAB
(EXISTING)

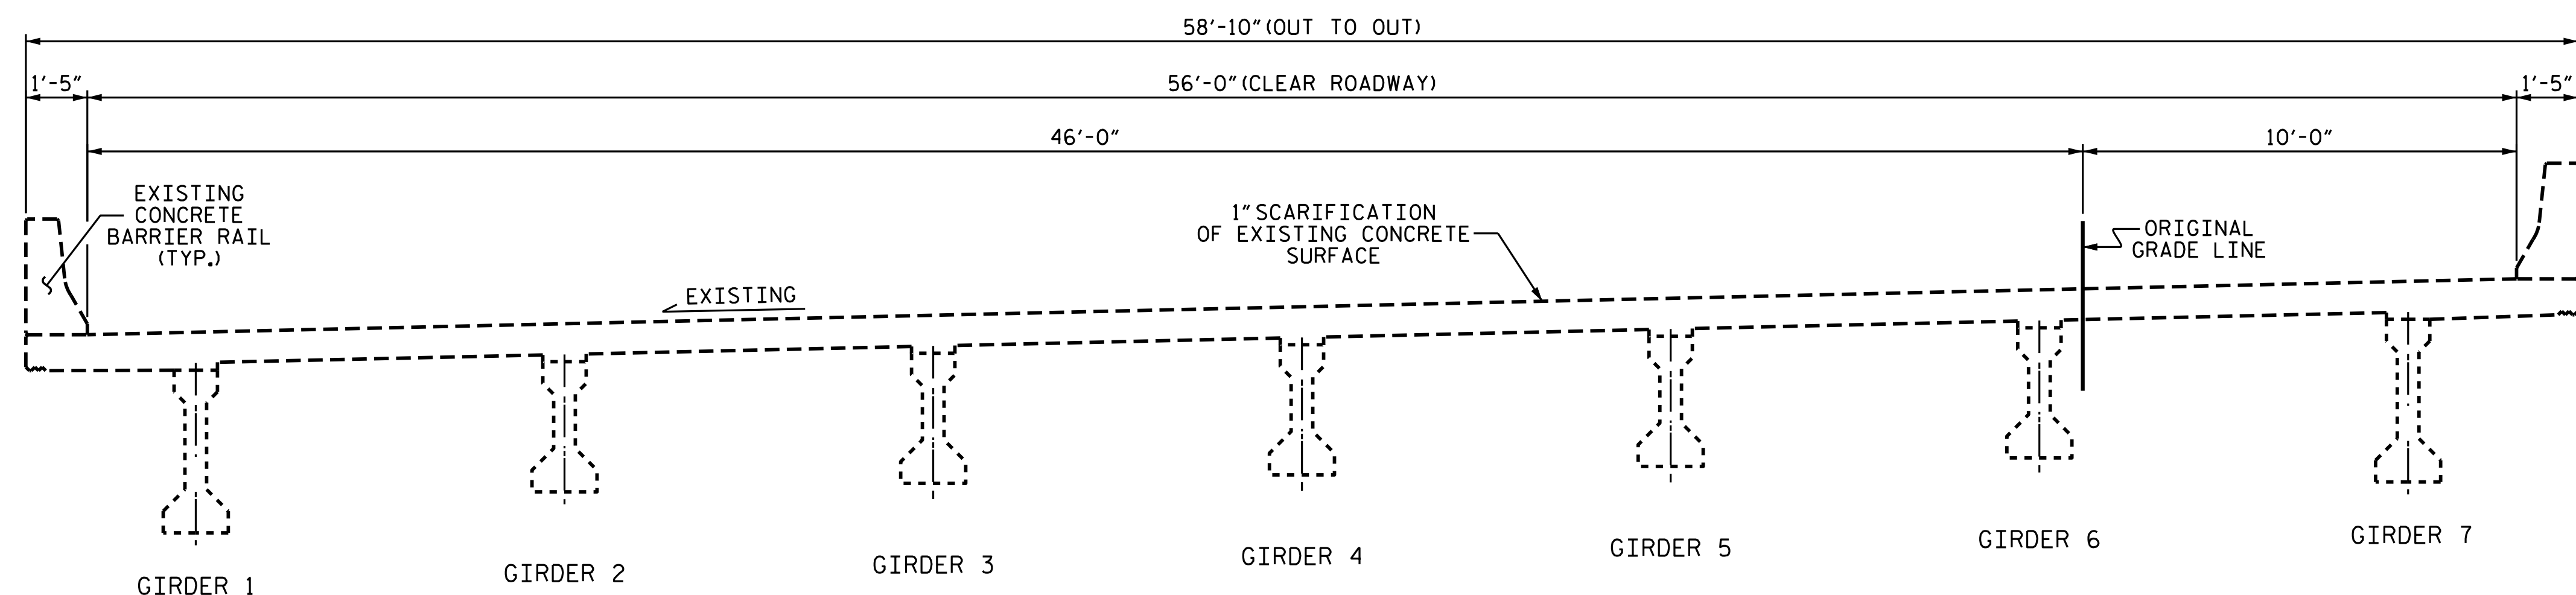

TYPICAL SECTION
(EXISTING)

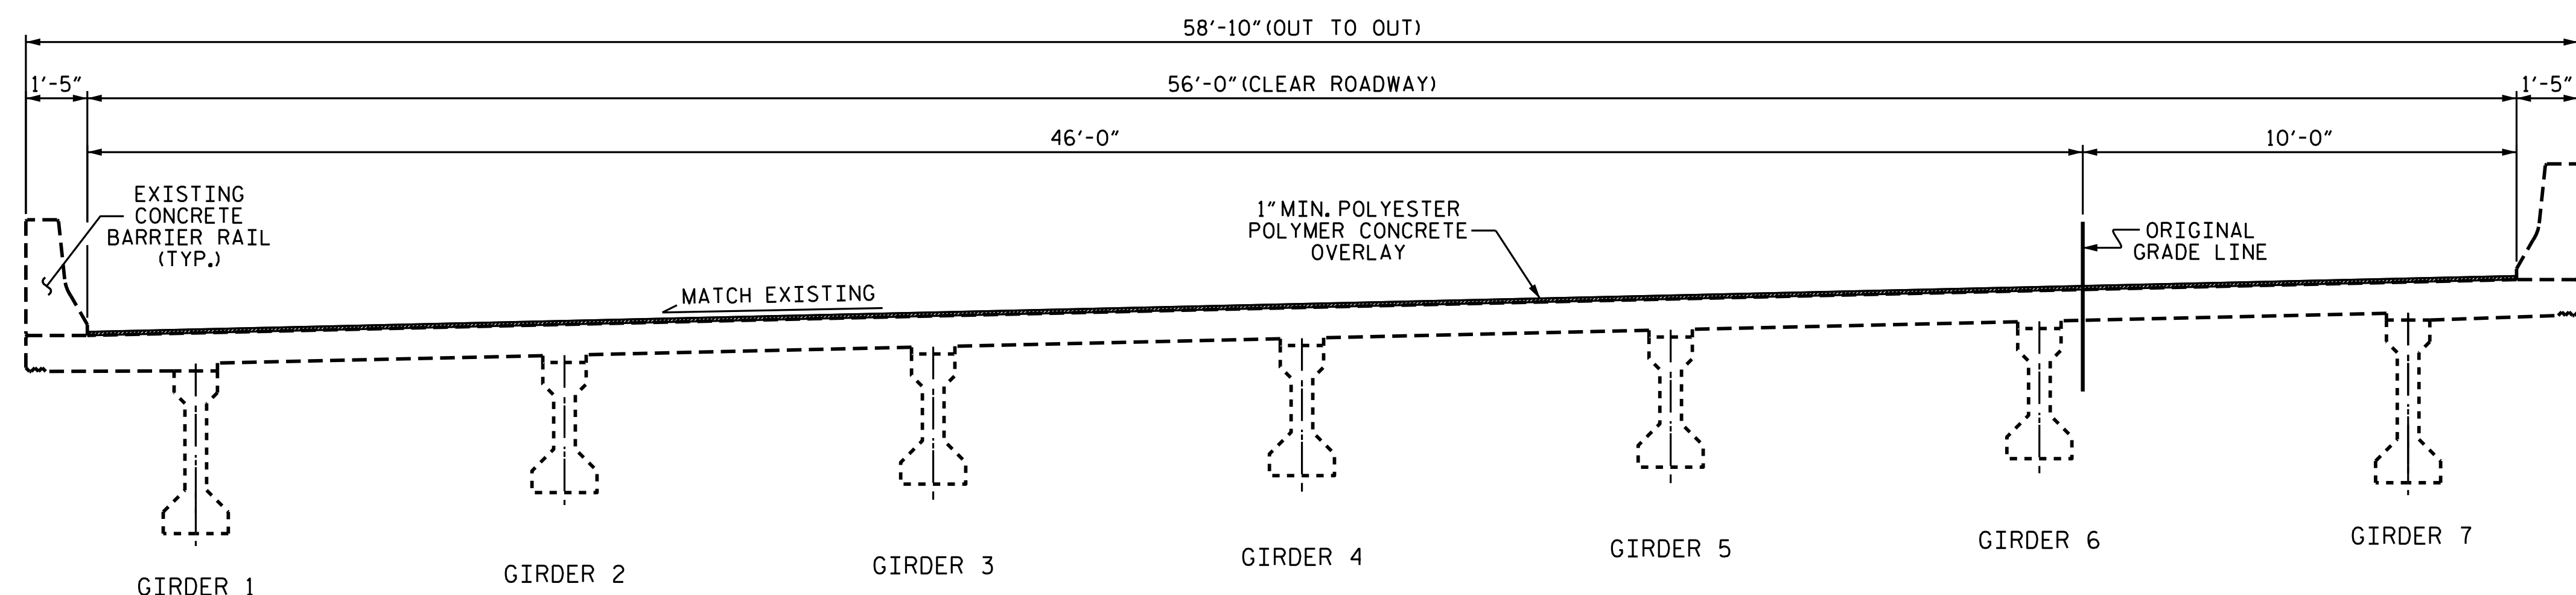


TYPICAL SECTION
(PROPOSED)

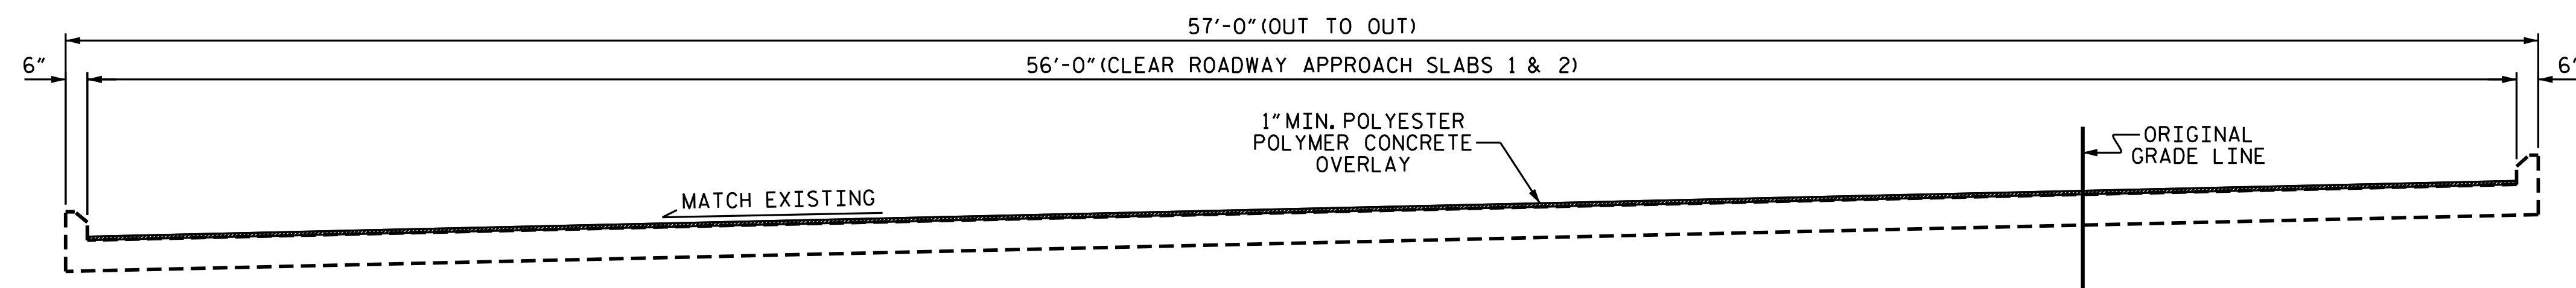


TYPICAL SECTION - APPROACH SLAB
(PROPOSED)

NOTE:

SEE TRANSPORTATION MANAGEMENT PLANS FOR LANE WIDTHS, SEQUENCING AND OTHER TRAFFIC CONTROL MEASURES FOR STAGING OF OVERLAY SURFACE PREPARATION AND POLYESTER POLYMER CONCRETE PLACEMENT.

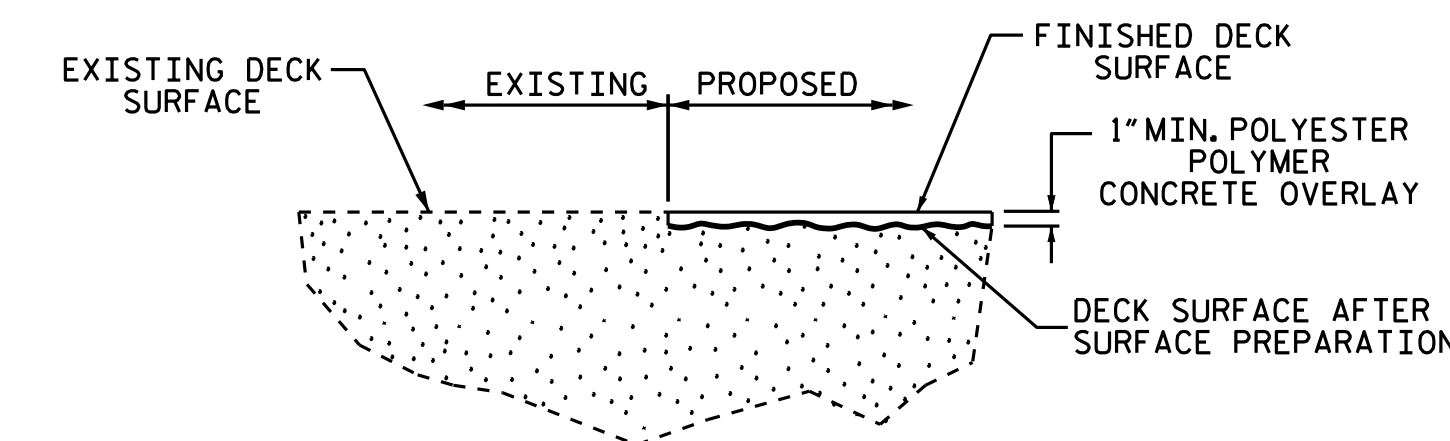


DETAIL OF POLYESTER POLYMER CONCRETE OVERLAY
FINISHED SURFACE ELEVATION SHALL MATCH EXISTING CONCRETE SURFACE ELEVATION. ACTUAL THICKNESS OF PPC OVERLAY MAY VARY.

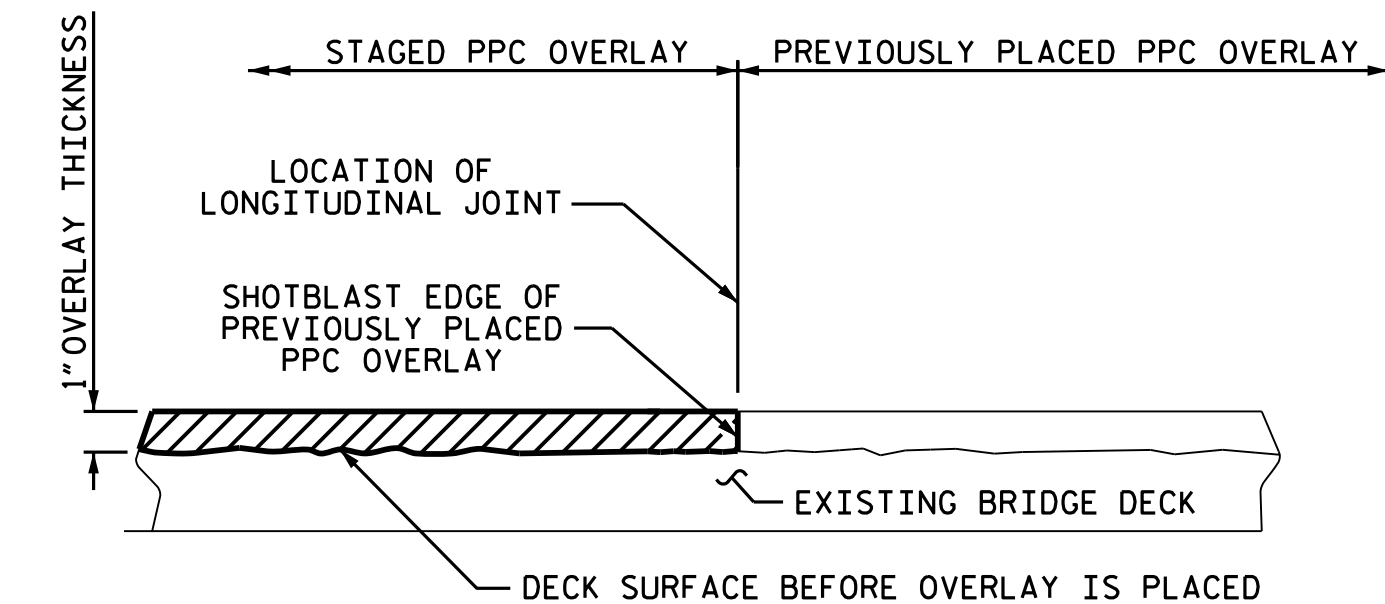

STAGED PPC OVERLAY JOINT
(AS NEEDED)

PROJECT NO. I-5795
FORSYTH COUNTY
BRIDGE NO. 330479

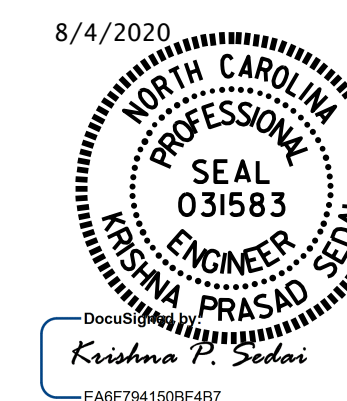

STATE OF NORTH CAROLINA
DEPARTMENT OF TRANSPORTATION
RALEIGH

TYPICAL SECTION & PPC OVERLAY DETAILS

DRAWN BY : A. SORSENGINH DATE : 1/2020
CHECKED BY : K. PUROHIT DATE : 4/2020

DOCUMENT NOT CONSIDERED
FINAL UNLESS ALL
SIGNATURES COMPLETED

REVISIONS						SHEET NO.
NO.	BY:	DATE:	NO.	BY:	DATE:	S7-02
1			3			TOTAL SHEETS
2			4			7