



NOTES:
 SEE TRANSPORTATION MANAGEMENT PLANS FOR LANE WIDTHS, SEQUENCING AND OTHER TRAFFIC CONTROL MEASURES FOR STAGING OF OVERLAY SURFACE PREPARATION AND POLYESTER POLYMER CONCRETE PLACEMENT.

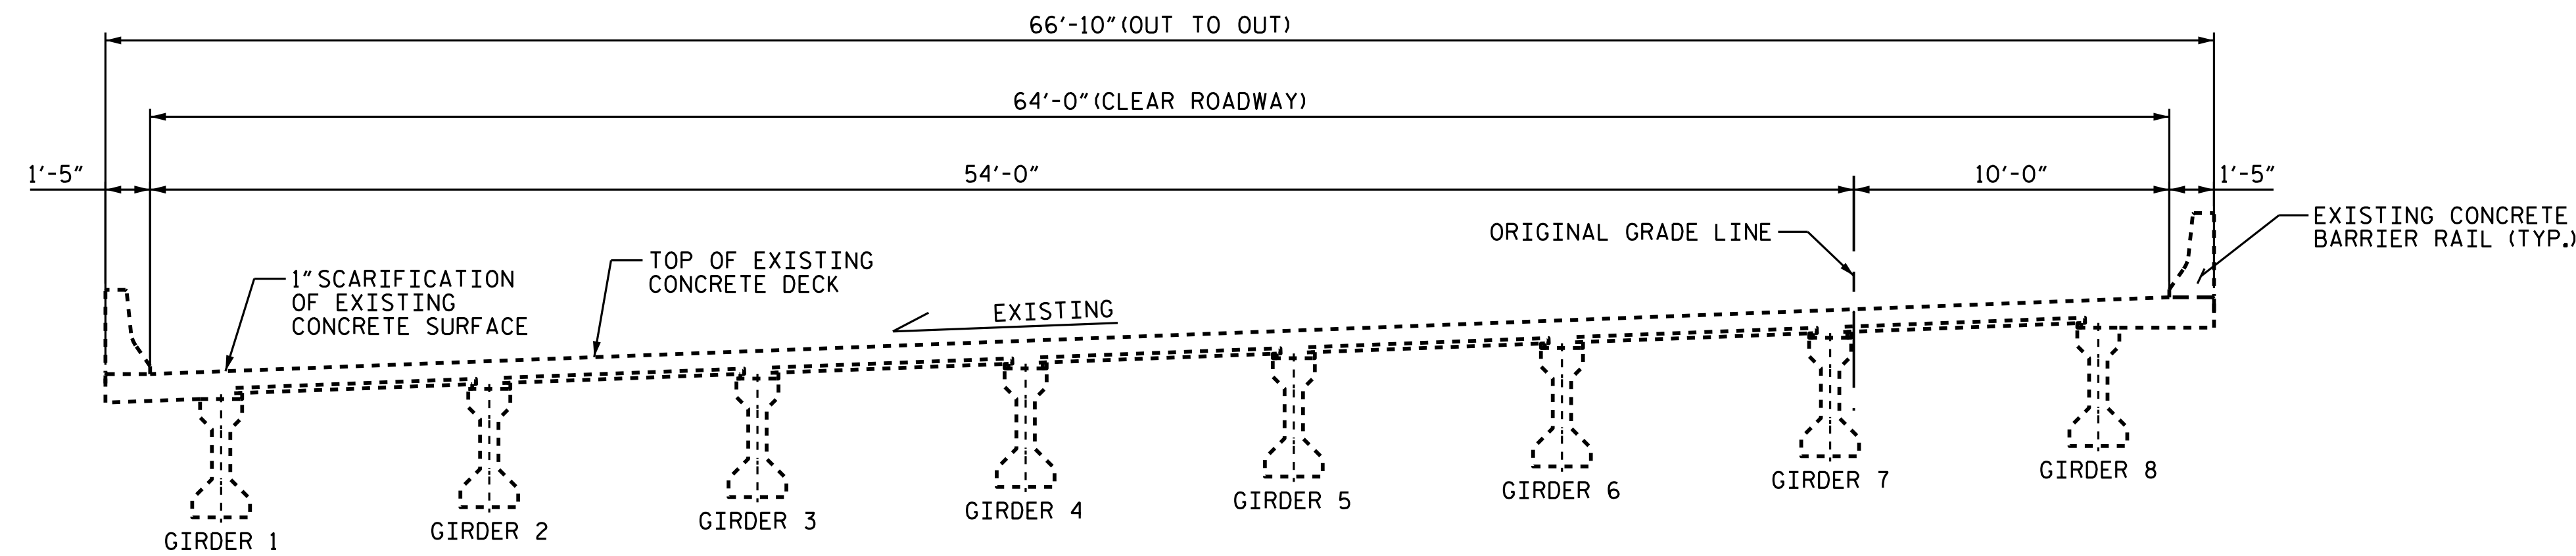


TYPICAL SECTION
(EXISTING)

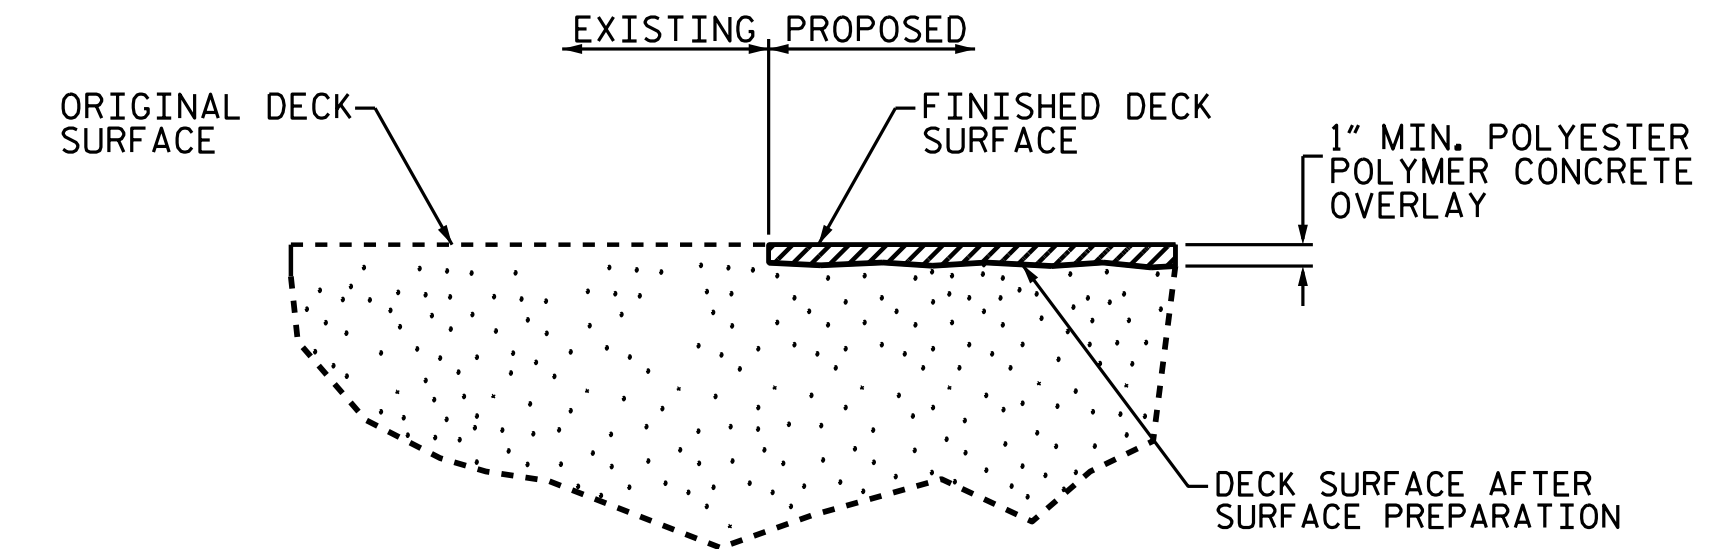


DETAIL FOR POLYESTER POLYMER CONCRETE OVERLAY


FINISHED SURFACE ELEVATION SHALL MATCH EXISTING CONCRETE SURFACE ELEVATION. ACTUAL THICKNESS OF PPC OVERLAY MAY VARY.

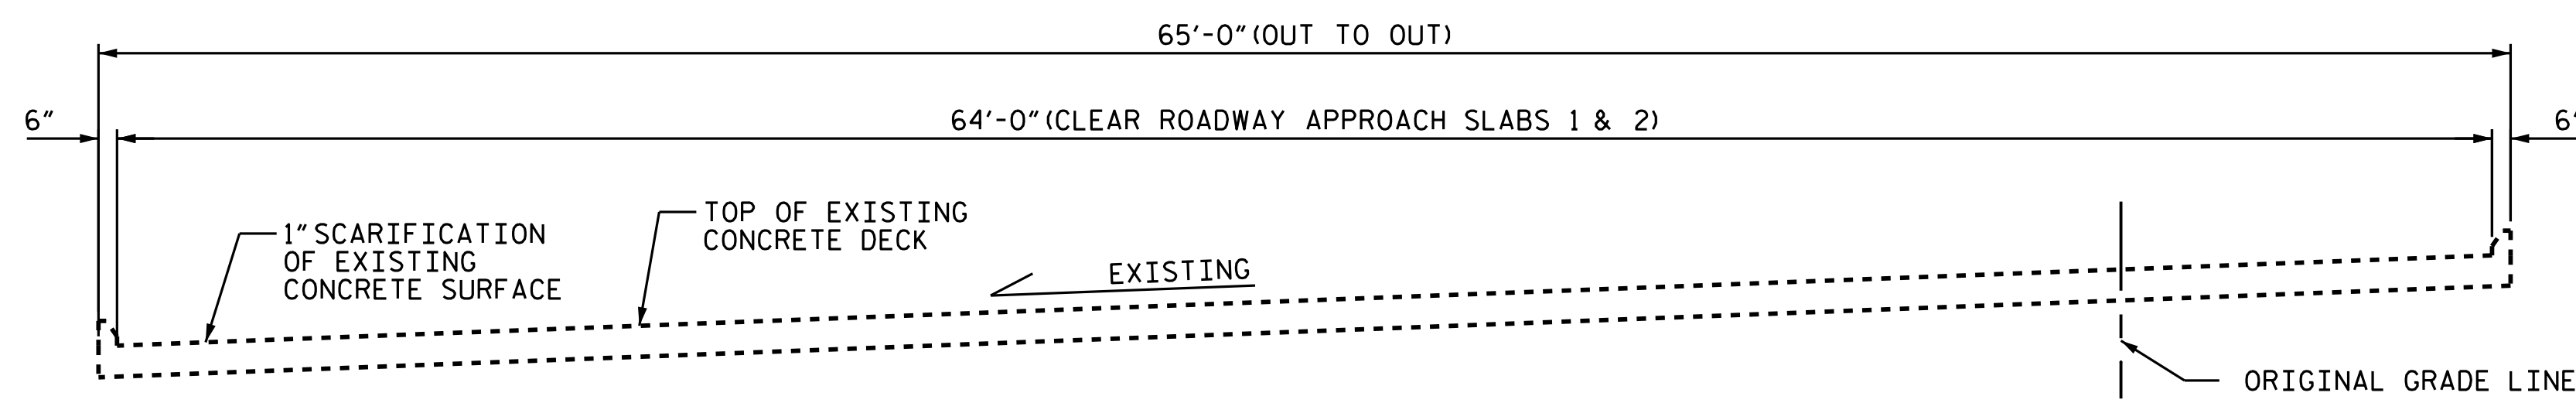


TYPICAL SECTION - APPROACH SLAB
(EXISTING)

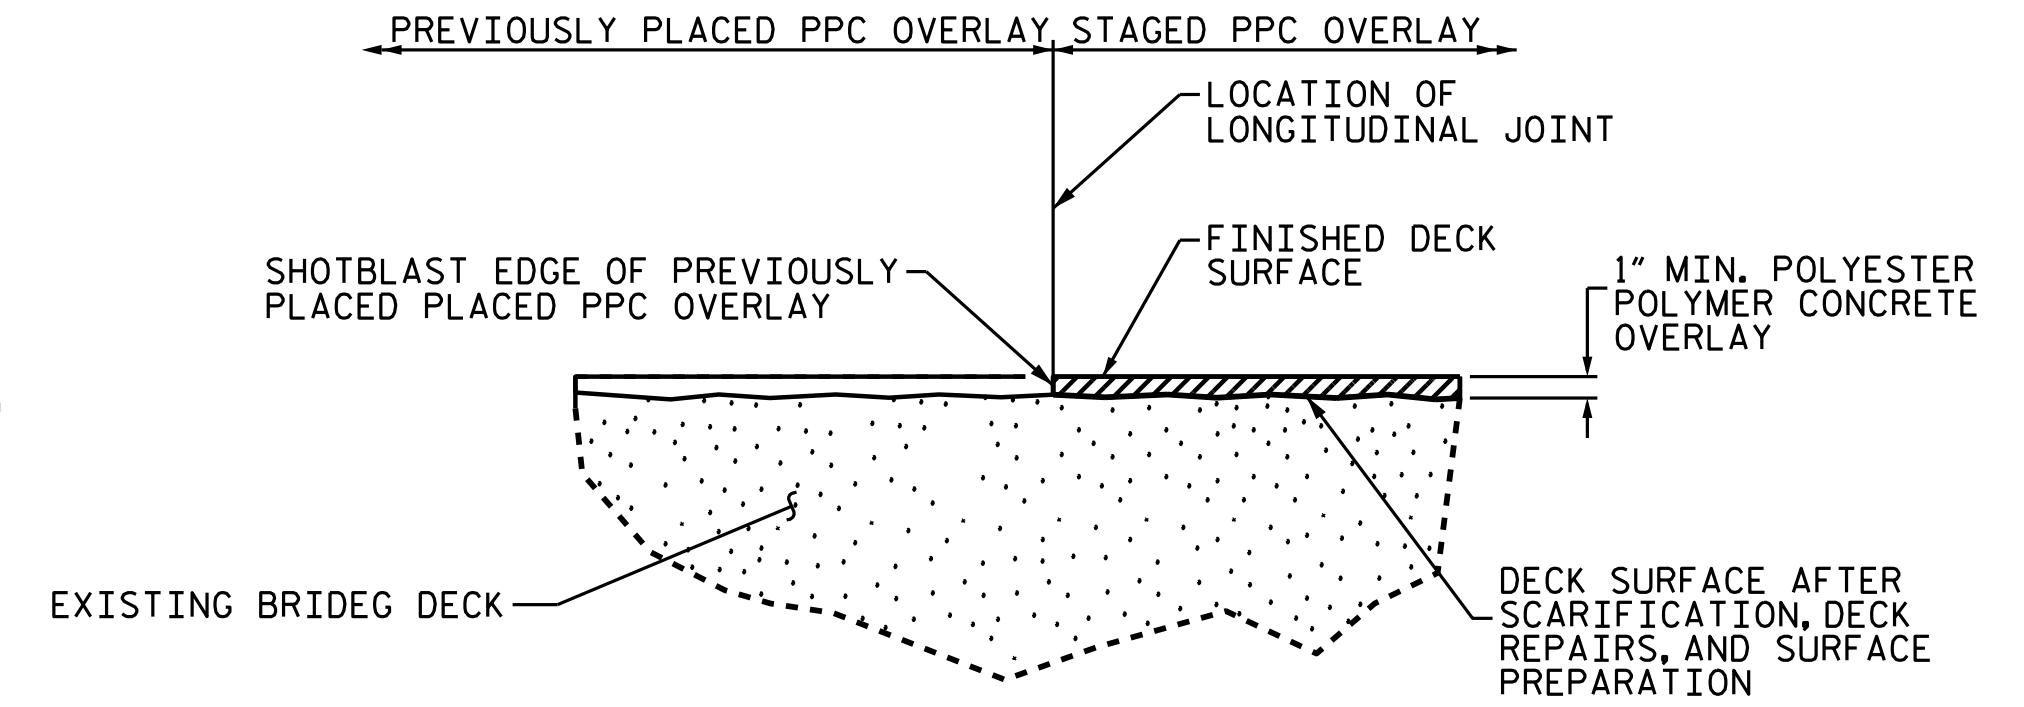

STAGED PPC OVERLAY JOINT
(AS NEEDED)

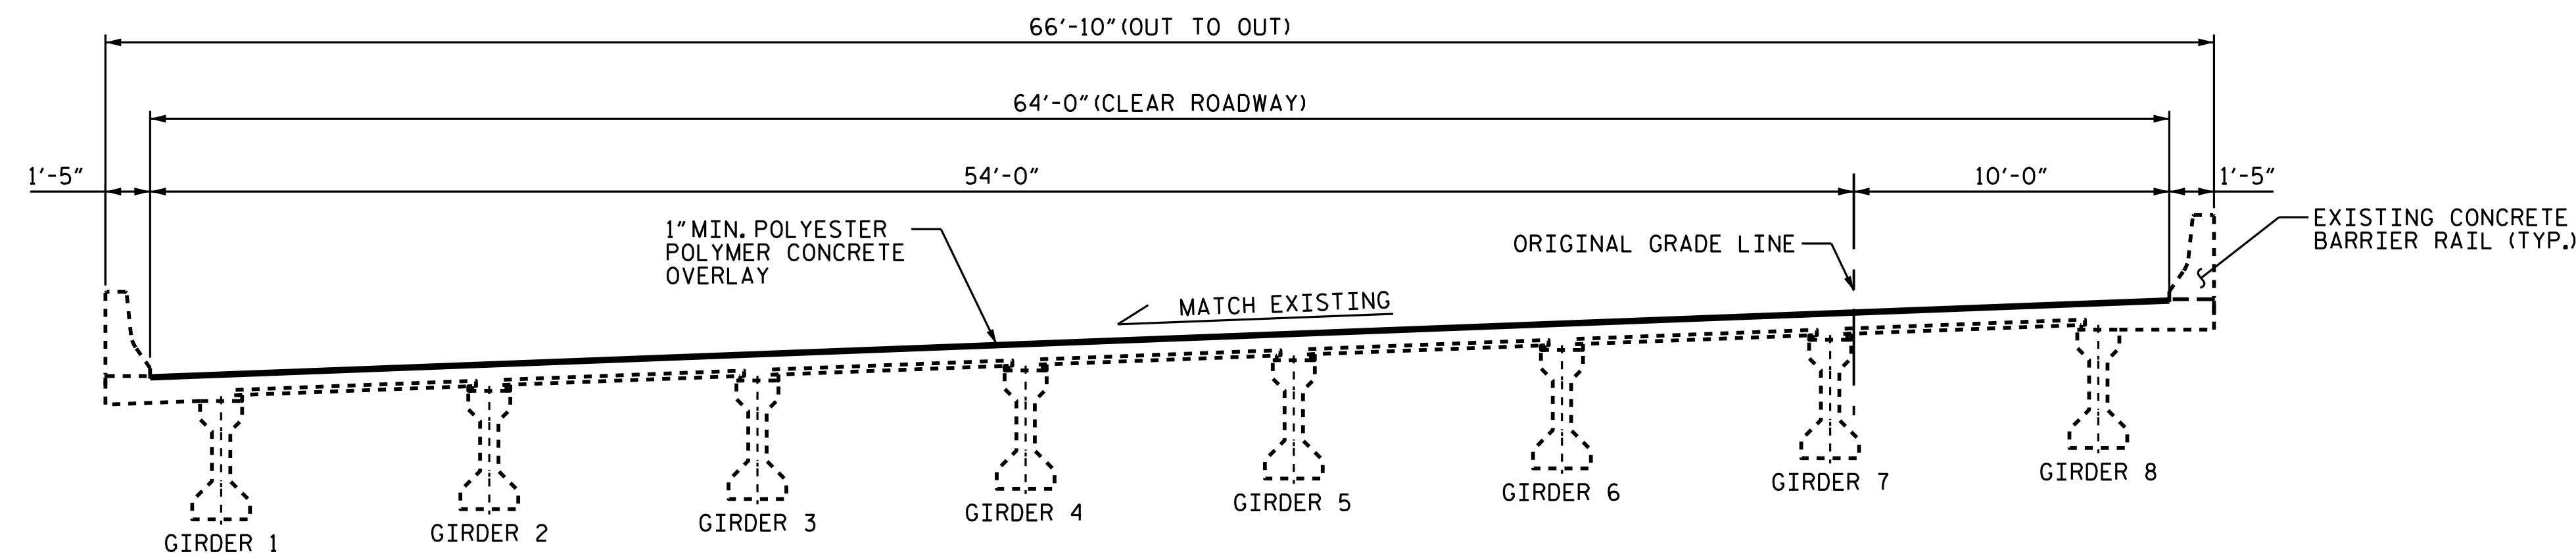


TYPICAL SECTION
(PROPOSED)

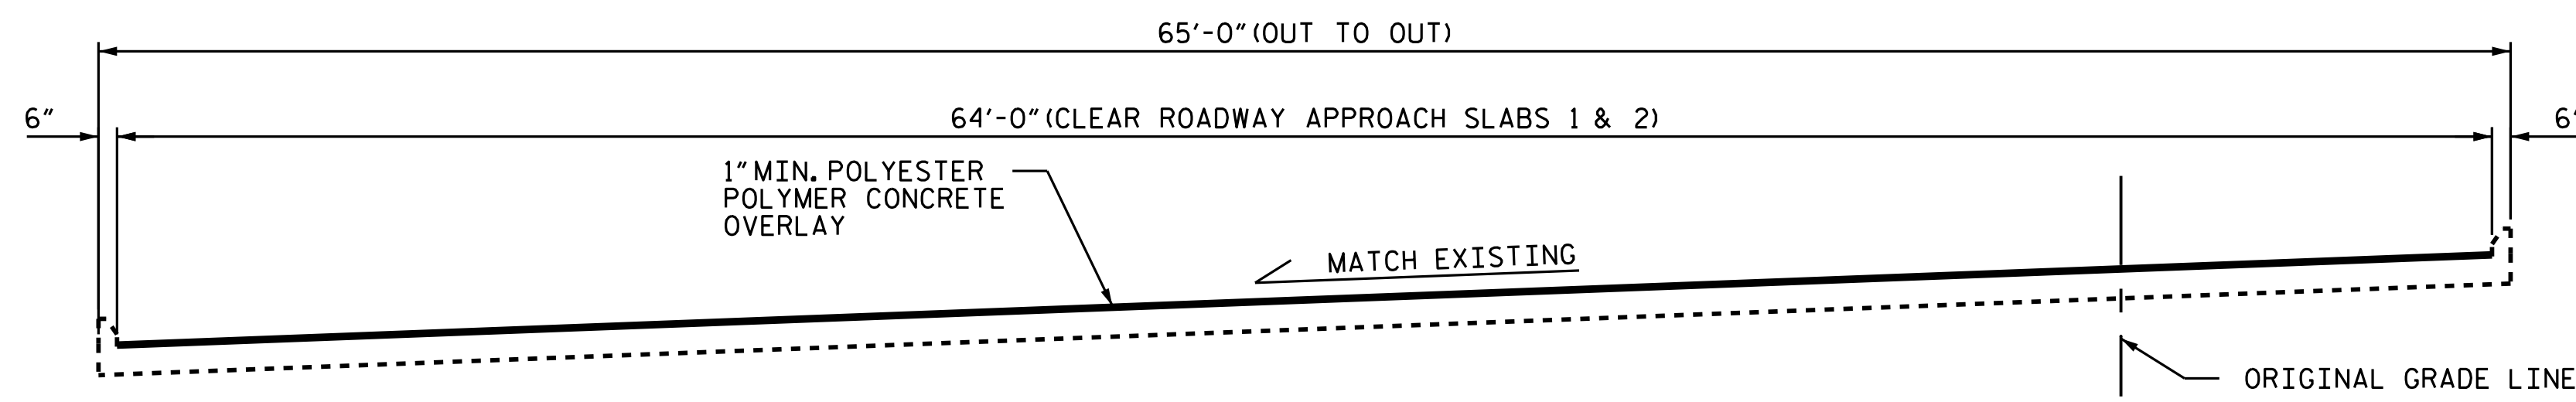

TYPICAL SECTION - APPROACH SLAB
(PROPOSED)

PROJECT NO. I-5795
 FORSYTH COUNTY
 BRIDGE NO. 330486

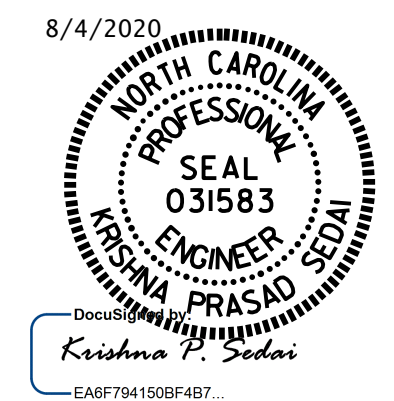

STATE OF NORTH CAROLINA
 DEPARTMENT OF TRANSPORTATION
 RALEIGH
**SUPERSTRUCTURE
 TYPICAL SECTION &
 PPC OVERLAY DETAIL**

DRAWN BY : C. RUIZ DATE : 06/2019
 CHECKED BY : E. BAYISSA DATE : 01/2020

REVISIONS						SHEET NO.
NO.	BY:	DATE:	NO.	BY:	DATE:	SHEET NO.
1			3			S11-02
2			4			TOTAL SHEETS 4