



NOTE:

SEE TRAFFIC MANAGEMENT PLANS FOR LANE WIDTHS, SEQUENCING, AND OTHER TRAFFIC CONTROL MEASURES FOR STAGING OF OVERLAY SURFACE PREPARATION AND DECK SEAL PLACEMENT.

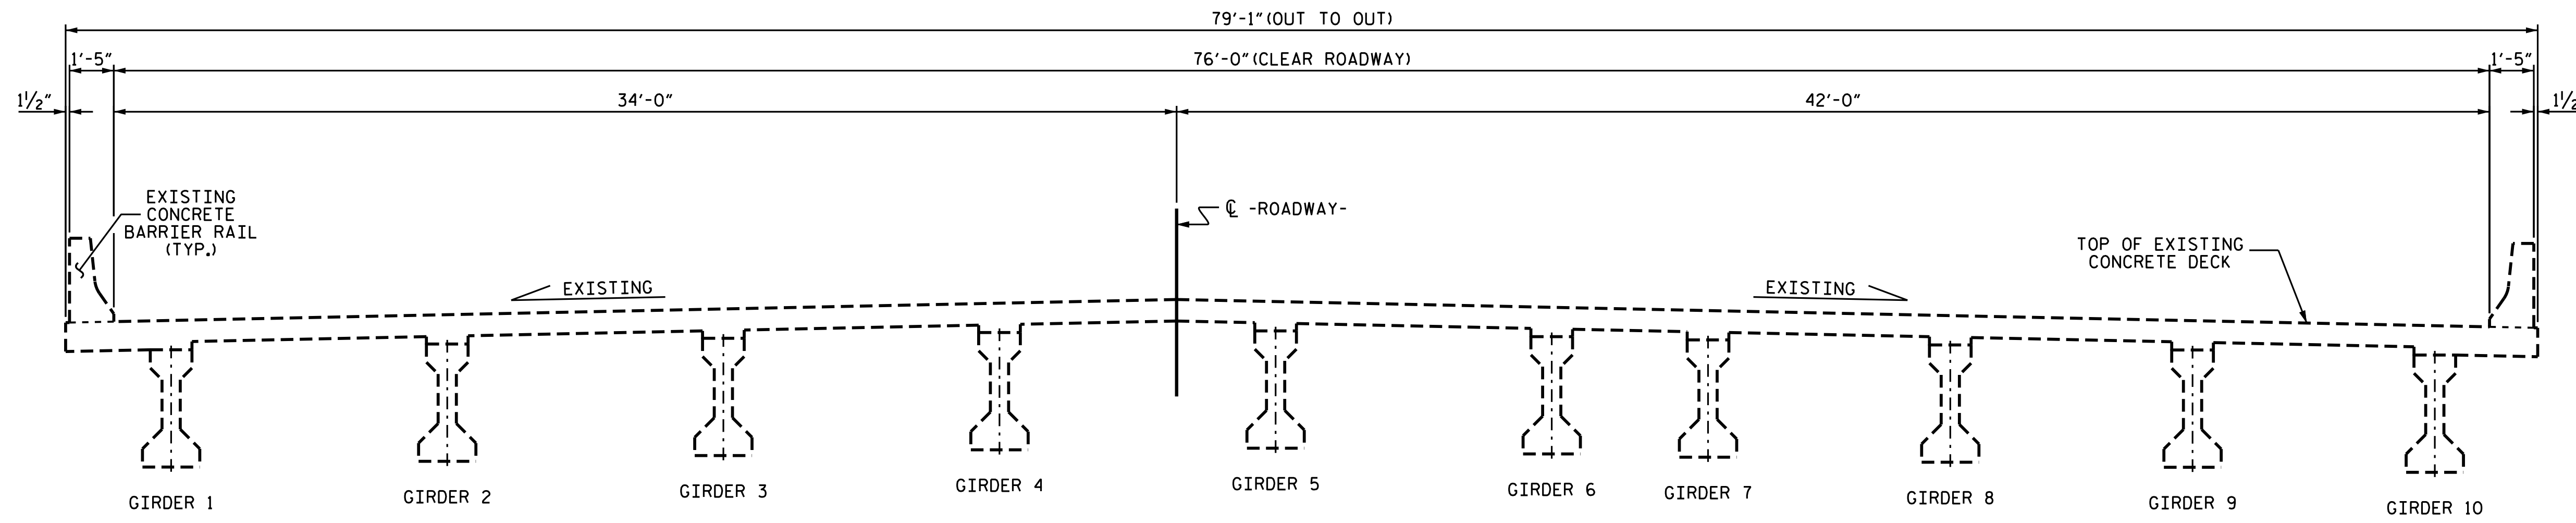


TYPICAL SECTION
(EXISTING)

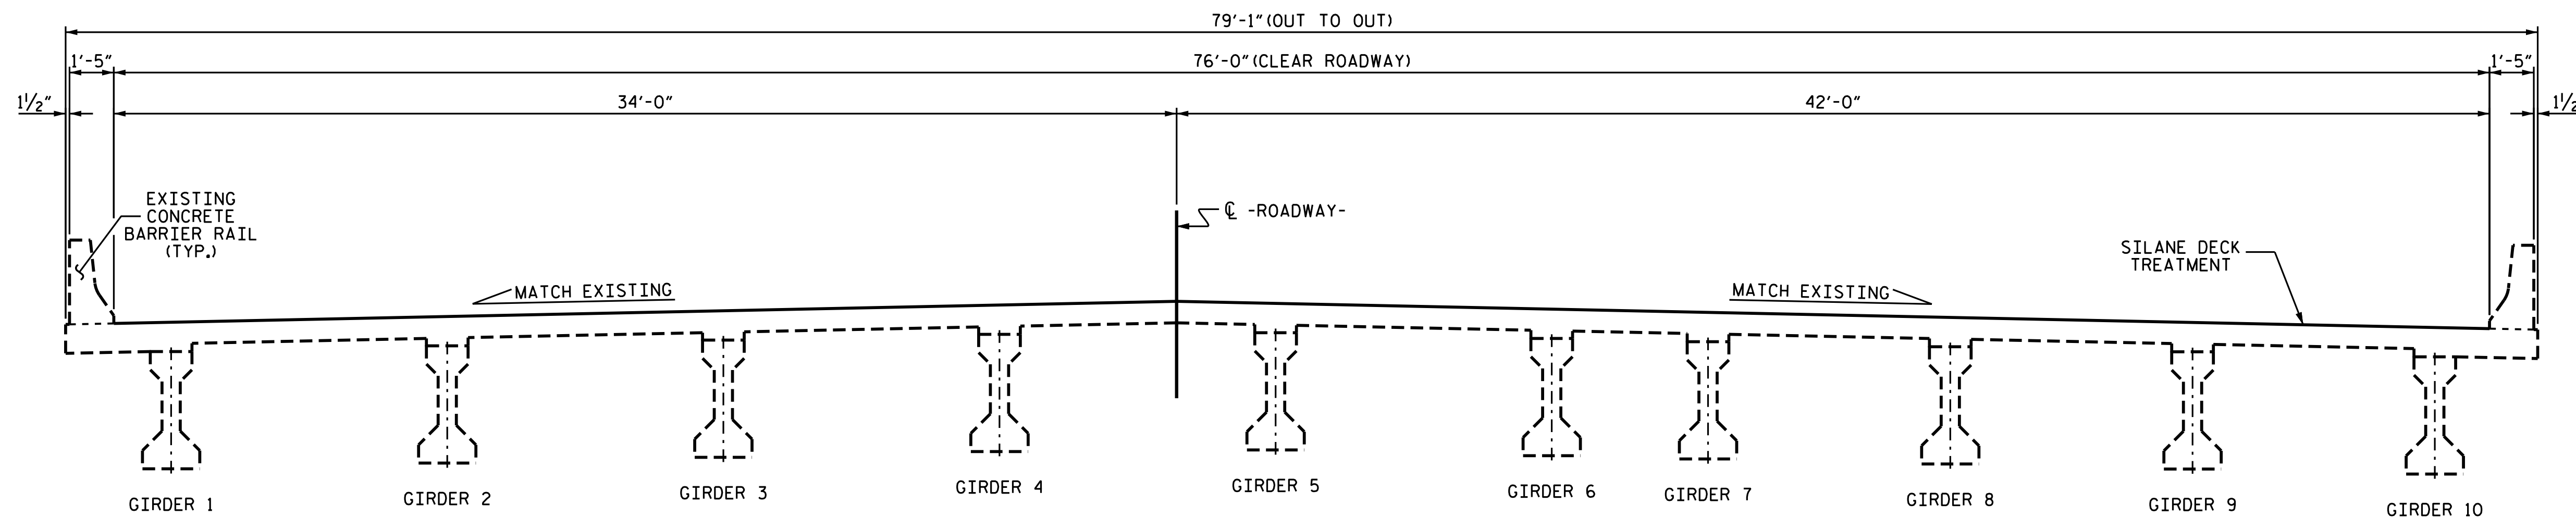

TYPICAL SECTION
(PROPOSED)

PROJECT NO. I-5795
FORSYTH COUNTY
 BRIDGE NO. 330161

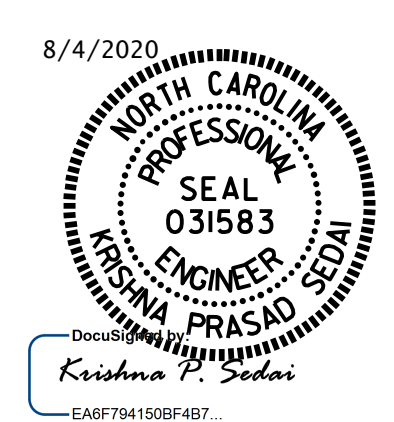

STATE OF NORTH CAROLINA
 DEPARTMENT OF TRANSPORTATION
 RALEIGH

TYPICAL SECTION

DRAWN BY : A. SORSENGINH DATE : 1/2018
 CHECKED BY : M. G. SHAIKH DATE : 3/2018

DOCUMENT NOT CONSIDERED
 FINAL UNLESS ALL
 SIGNATURES COMPLETED

REVISIONS						SHEET NO.
NO.	BY:	DATE:	NO.	BY:	DATE:	S15-02
1			3			TOTAL SHEETS
2			4			7