



NOTE:

SEE TRAFFIC MANAGEMENT PLANS FOR LANE WIDTHS, SEQUENCING, AND OTHER TRAFFIC CONTROL MEASURES FOR STAGING OF OVERLAY SURFACE PREPARATION AND DECK SEAL PLACEMENT.

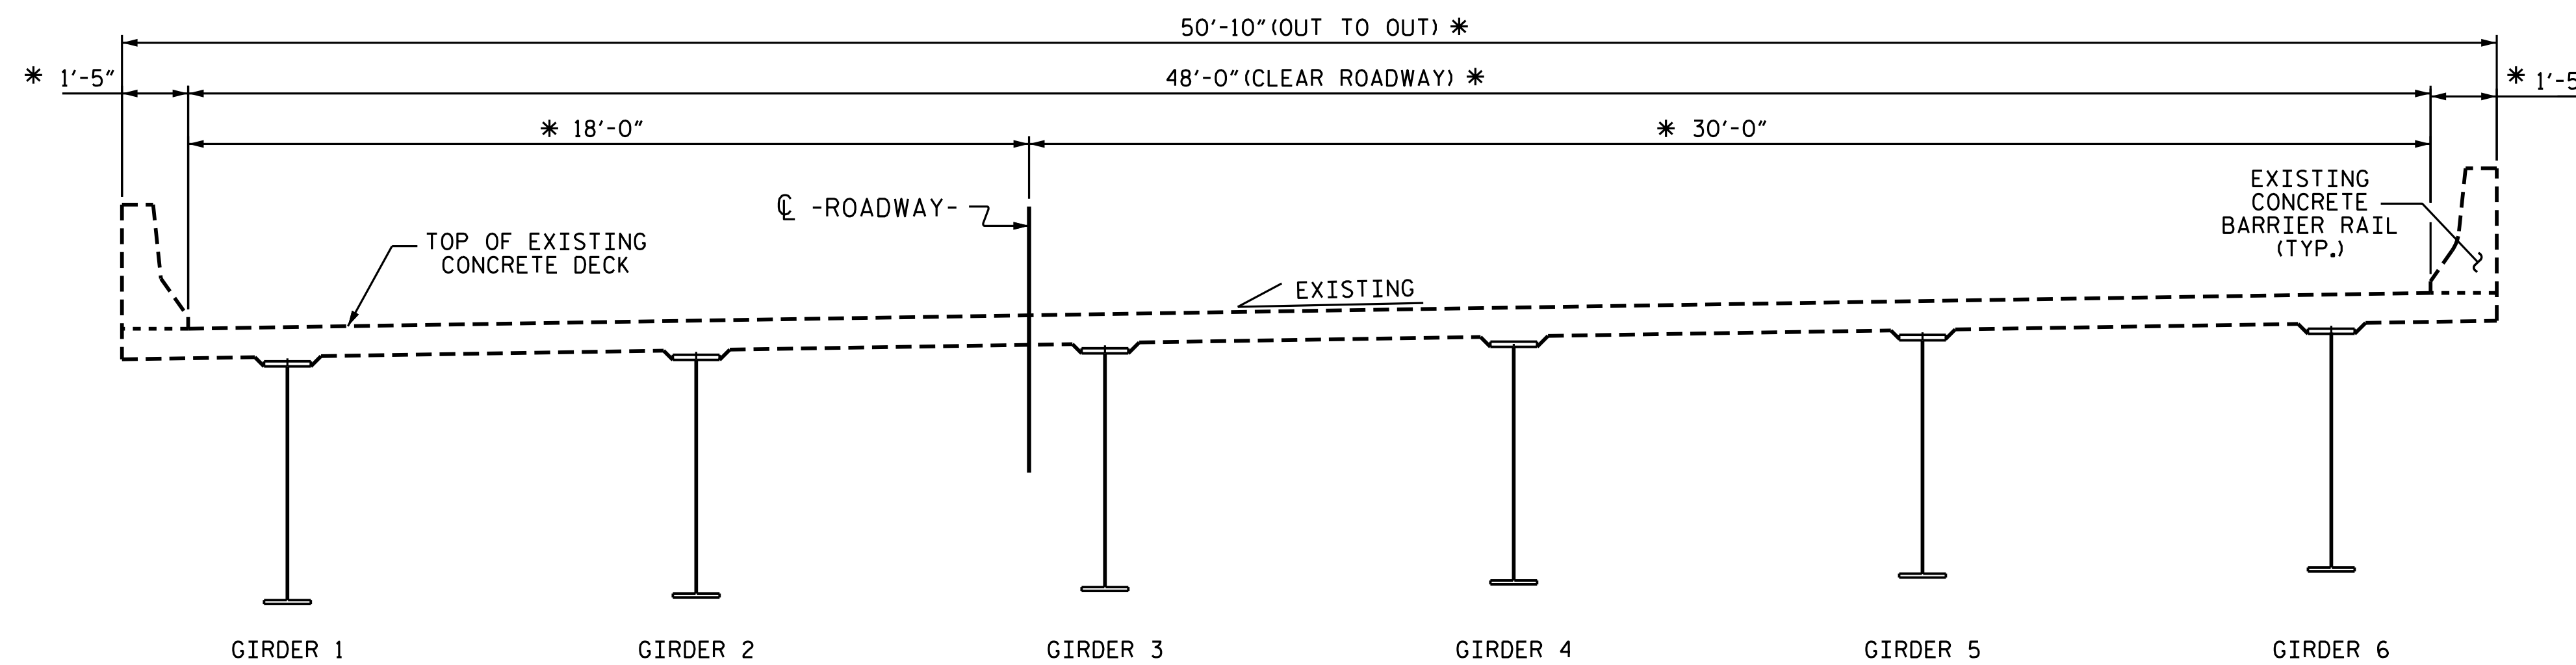

TYPICAL SECTION


(EXISTING)
* RADIAL DIMENSION

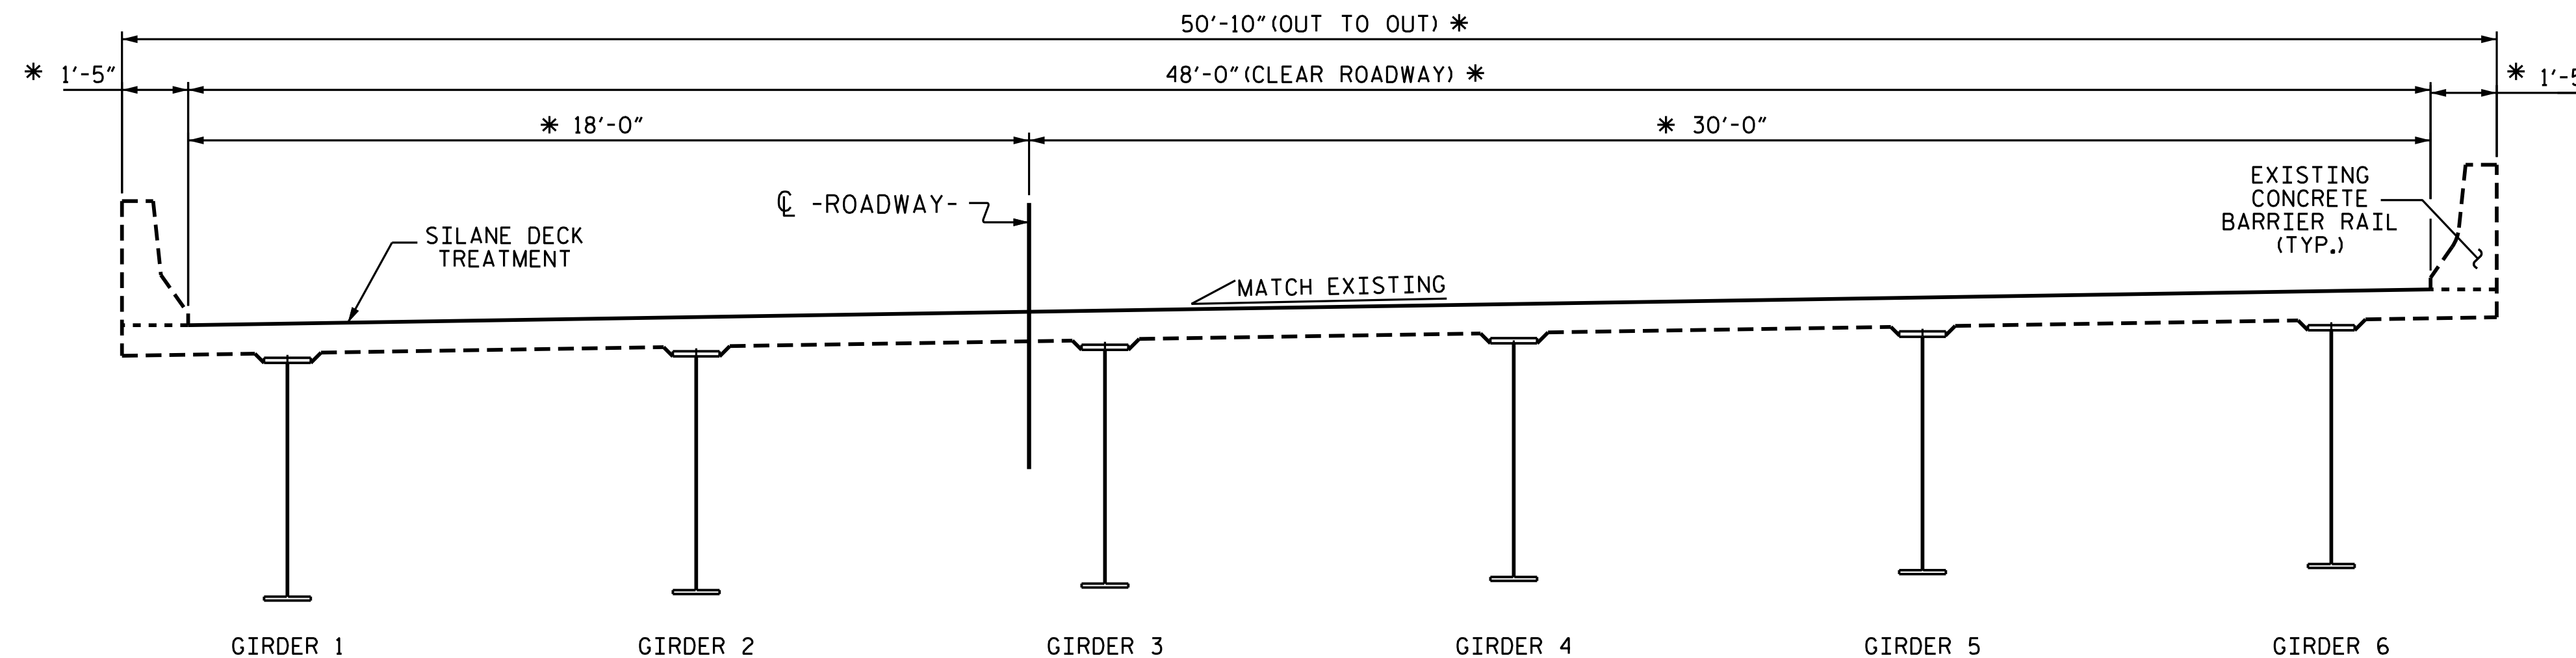

TYPICAL SECTION

(PROPOSED)

PROJECT NO. I-5795
FORSYTH COUNTY
BRIDGE NO. 330444

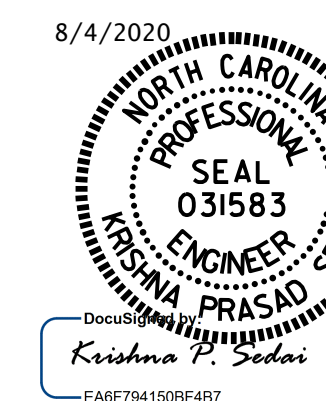

STATE OF NORTH CAROLINA
DEPARTMENT OF TRANSPORTATION
RALEIGH

TYPICAL SECTION

DRAWN BY : A. SORSENGINH DATE : 4/2018
CHECKED BY : M. G. SHAIKH DATE : 6/2018

DOCUMENT NOT CONSIDERED
FINAL UNLESS ALL
SIGNATURES COMPLETED

REVISIONS						SHEET NO.
NO.	BY:	DATE:	NO.	BY:	DATE:	S17-03
1			3			TOTAL SHEETS
2			4			10