



NOTE:

SEE TRAFFIC MANAGEMENT PLANS FOR LANE WIDTHS, SEQUENCING, AND OTHER TRAFFIC CONTROL MEASURES FOR STAGING OF OVERLAY SURFACE PREPARATION AND DECK SEAL PLACEMENT.

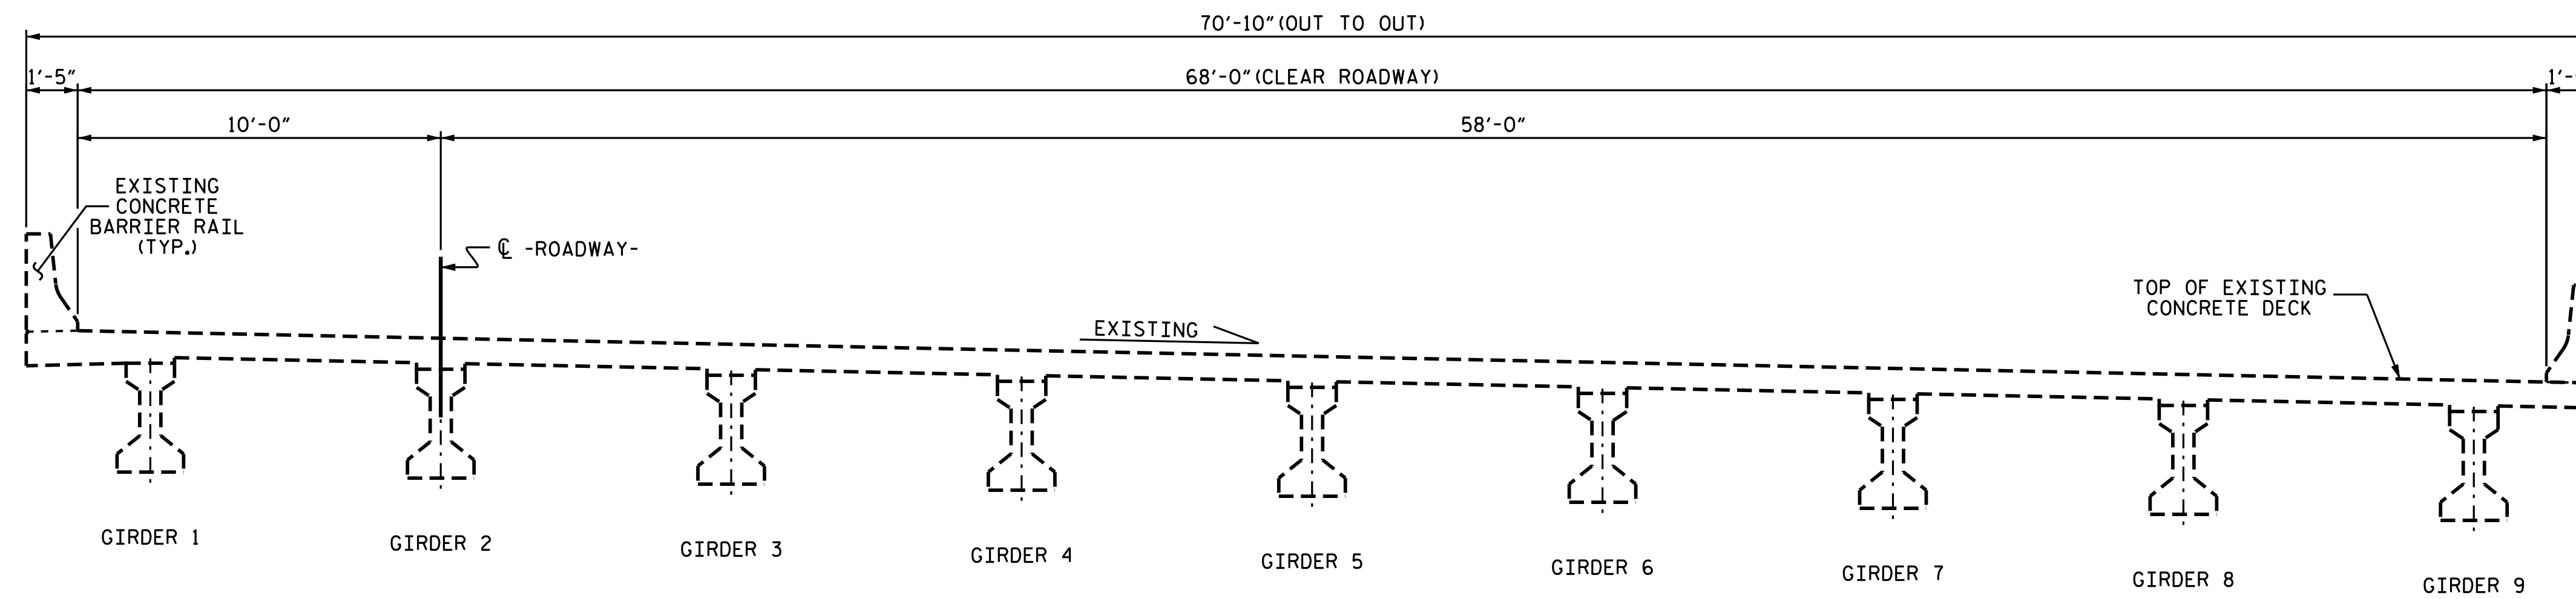


TYPICAL SECTION
(EXISTING)

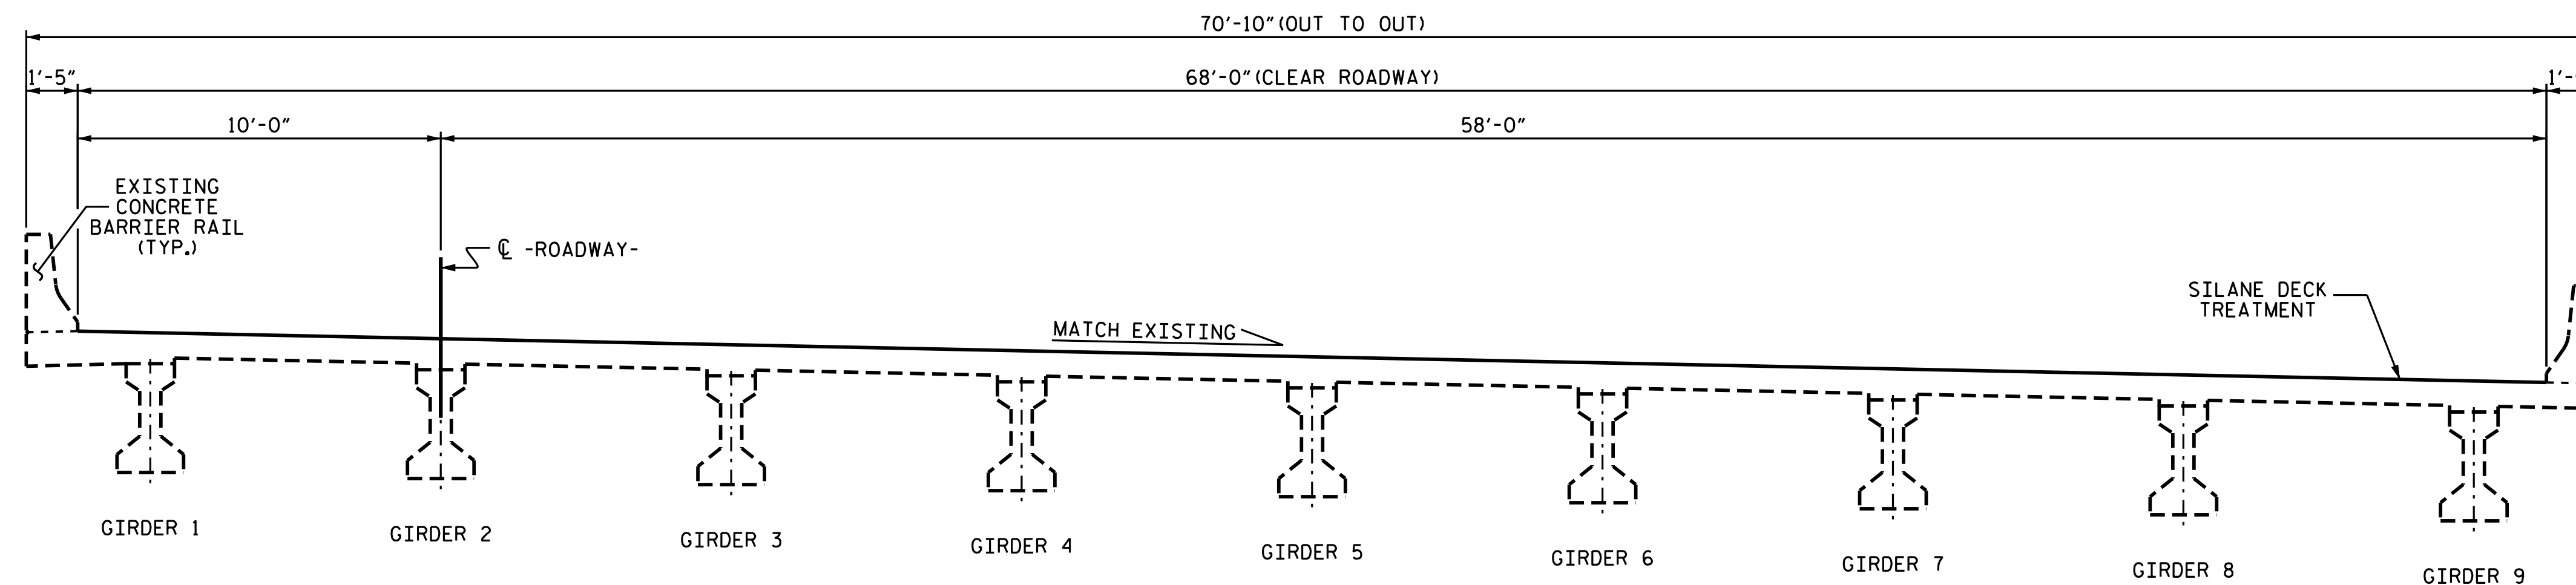

TYPICAL SECTION
(PROPOSED)

PROJECT NO. I-5795
FORSYTH COUNTY
BRIDGE NO. 330448

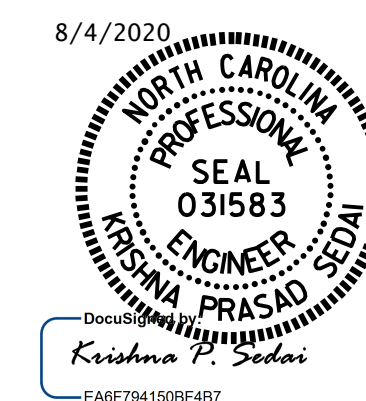

STATE OF NORTH CAROLINA
DEPARTMENT OF TRANSPORTATION
RALEIGH

**TYPICAL SECTION
& SILANE DECK
TREATMENT DETAILS**

DRAWN BY : A. SORSENGINH DATE : 4/2018
CHECKED BY : M. G. SHAIKH DATE : 6/2018

DOCUMENT NOT CONSIDERED
FINAL UNLESS ALL
SIGNATURES COMPLETED

REVISIONS						SHEET NO.
NO.	BY:	DATE:	NO.	BY:	DATE:	S18-02
1			3			TOTAL SHEETS
2			4			7