



NOTE:

SEE TRAFFIC MANAGEMENT PLANS FOR LANE WIDTHS, SEQUENCING, AND OTHER TRAFFIC CONTROL MEASURES FOR STAGING OF OVERLAY SURFACE PREPARATION AND DECK SEAL PLACEMENT.

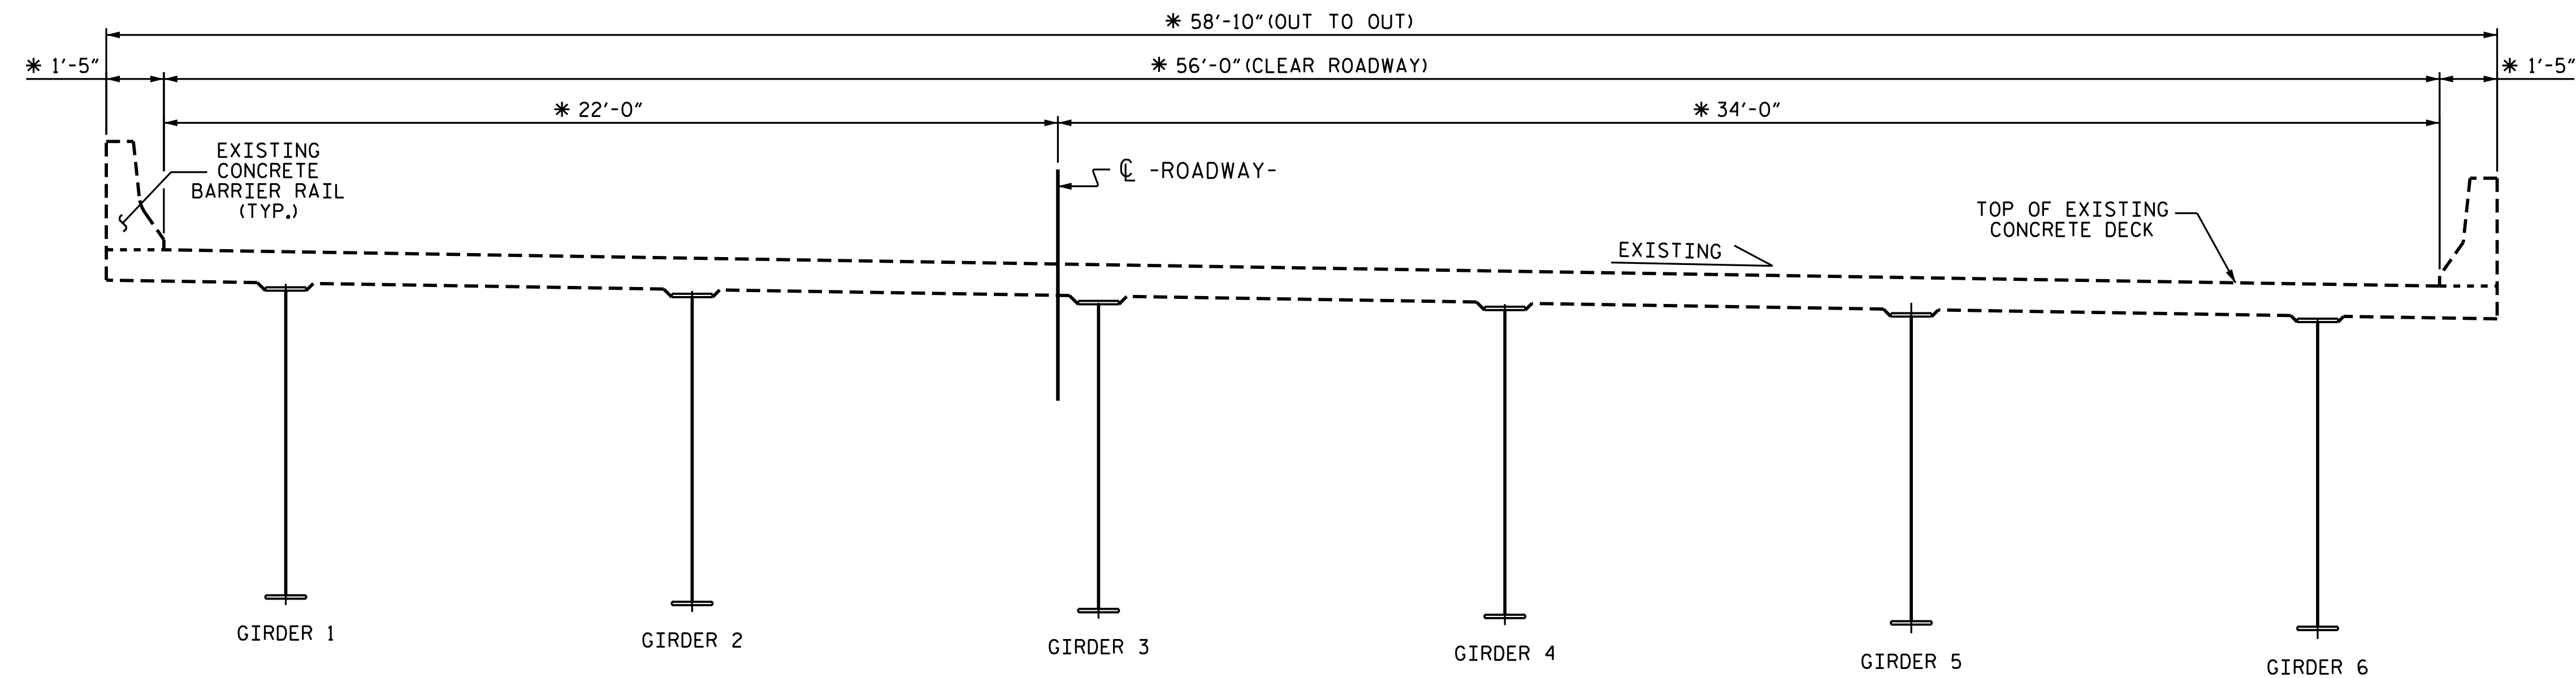


TYPICAL SECTION
 (EXISTING)
 * RADIAL DIMENSION

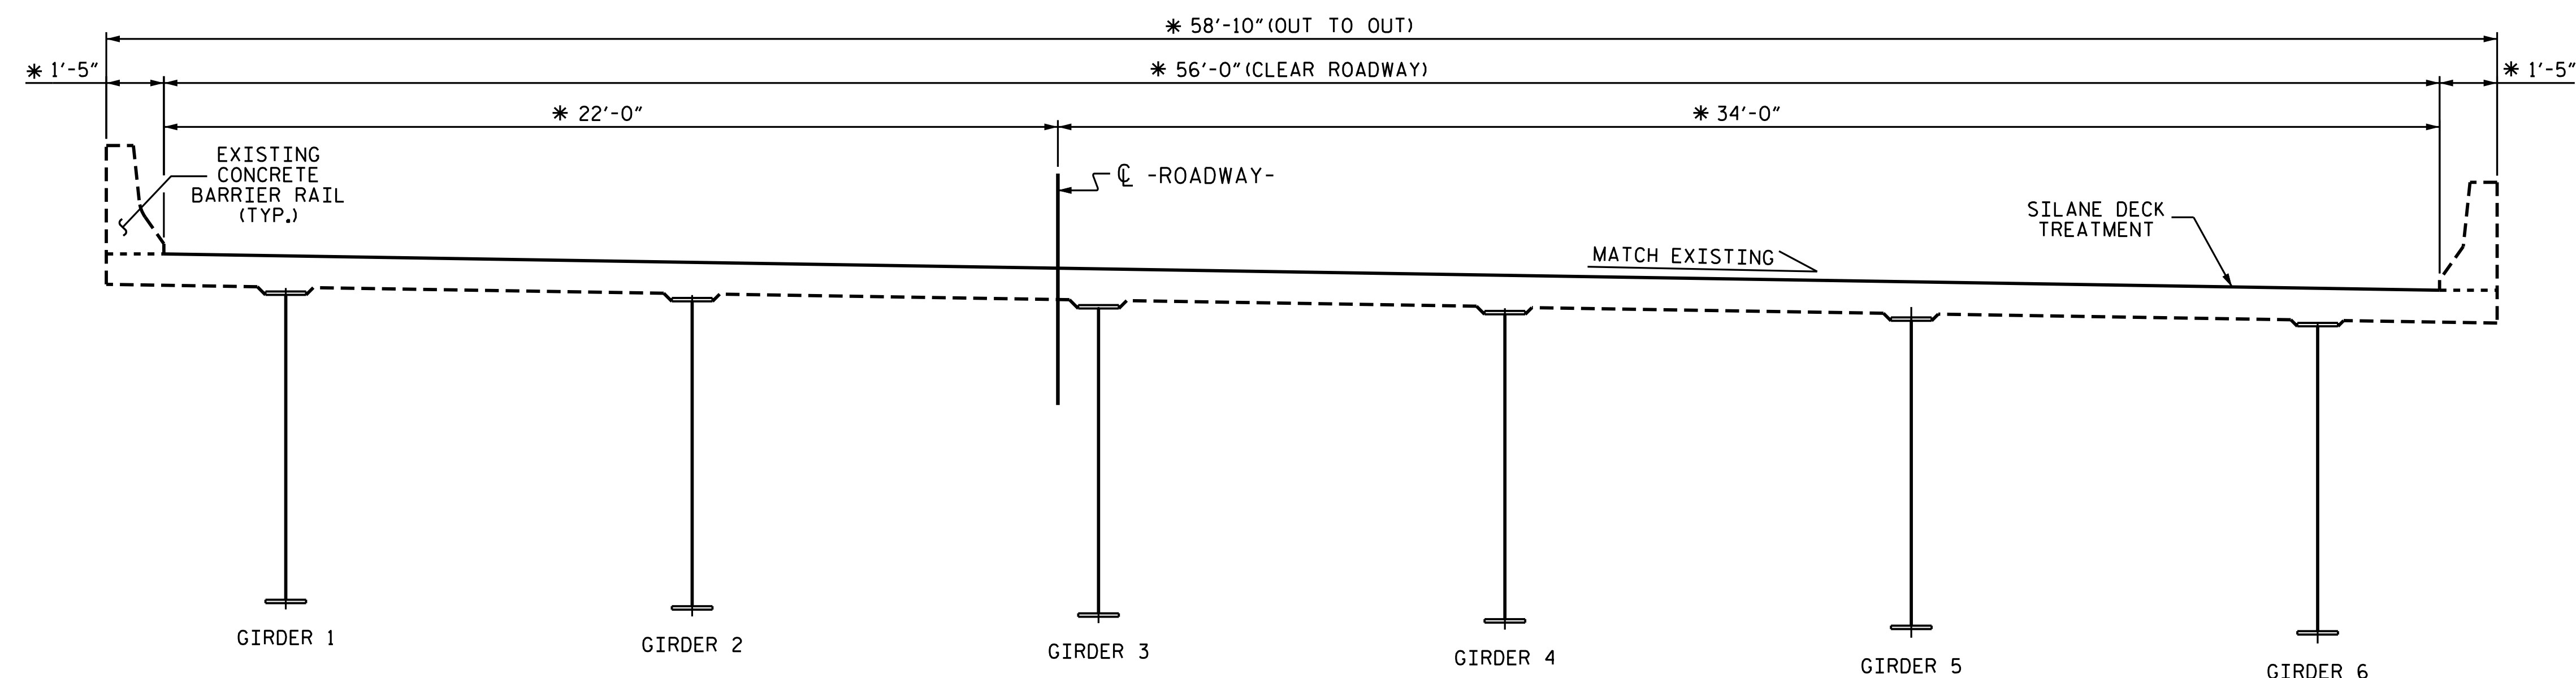

TYPICAL SECTION
 (PROPOSED)

PROJECT NO. I-5795
FORSYTH COUNTY
 BRIDGE NO. 330508

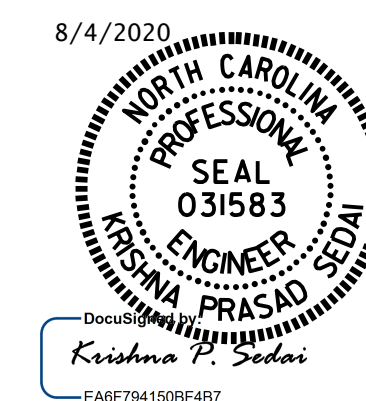

STATE OF NORTH CAROLINA
 DEPARTMENT OF TRANSPORTATION
 RALEIGH

TYPICAL SECTION

DRAWN BY : A. SORSENGINH DATE : 2/2018
 CHECKED BY : M. G. SHAIKH DATE : 3/2018

DOCUMENT NOT CONSIDERED
 FINAL UNLESS ALL
 SIGNATURES COMPLETED

REVISIONS						SHEET NO.
NO.	BY:	DATE:	NO.	BY:	DATE:	S20-02
1			3			TOTAL SHEETS
2			4			4