



**NOTE:**

SEE TRAFFIC MANAGEMENT PLANS FOR LANE WIDTHS, SEQUENCING, AND OTHER TRAFFIC CONTROL MEASURES FOR STAGING OF OVERLAY SURFACE PREPARATION AND DECK SEAL PLACEMENT.

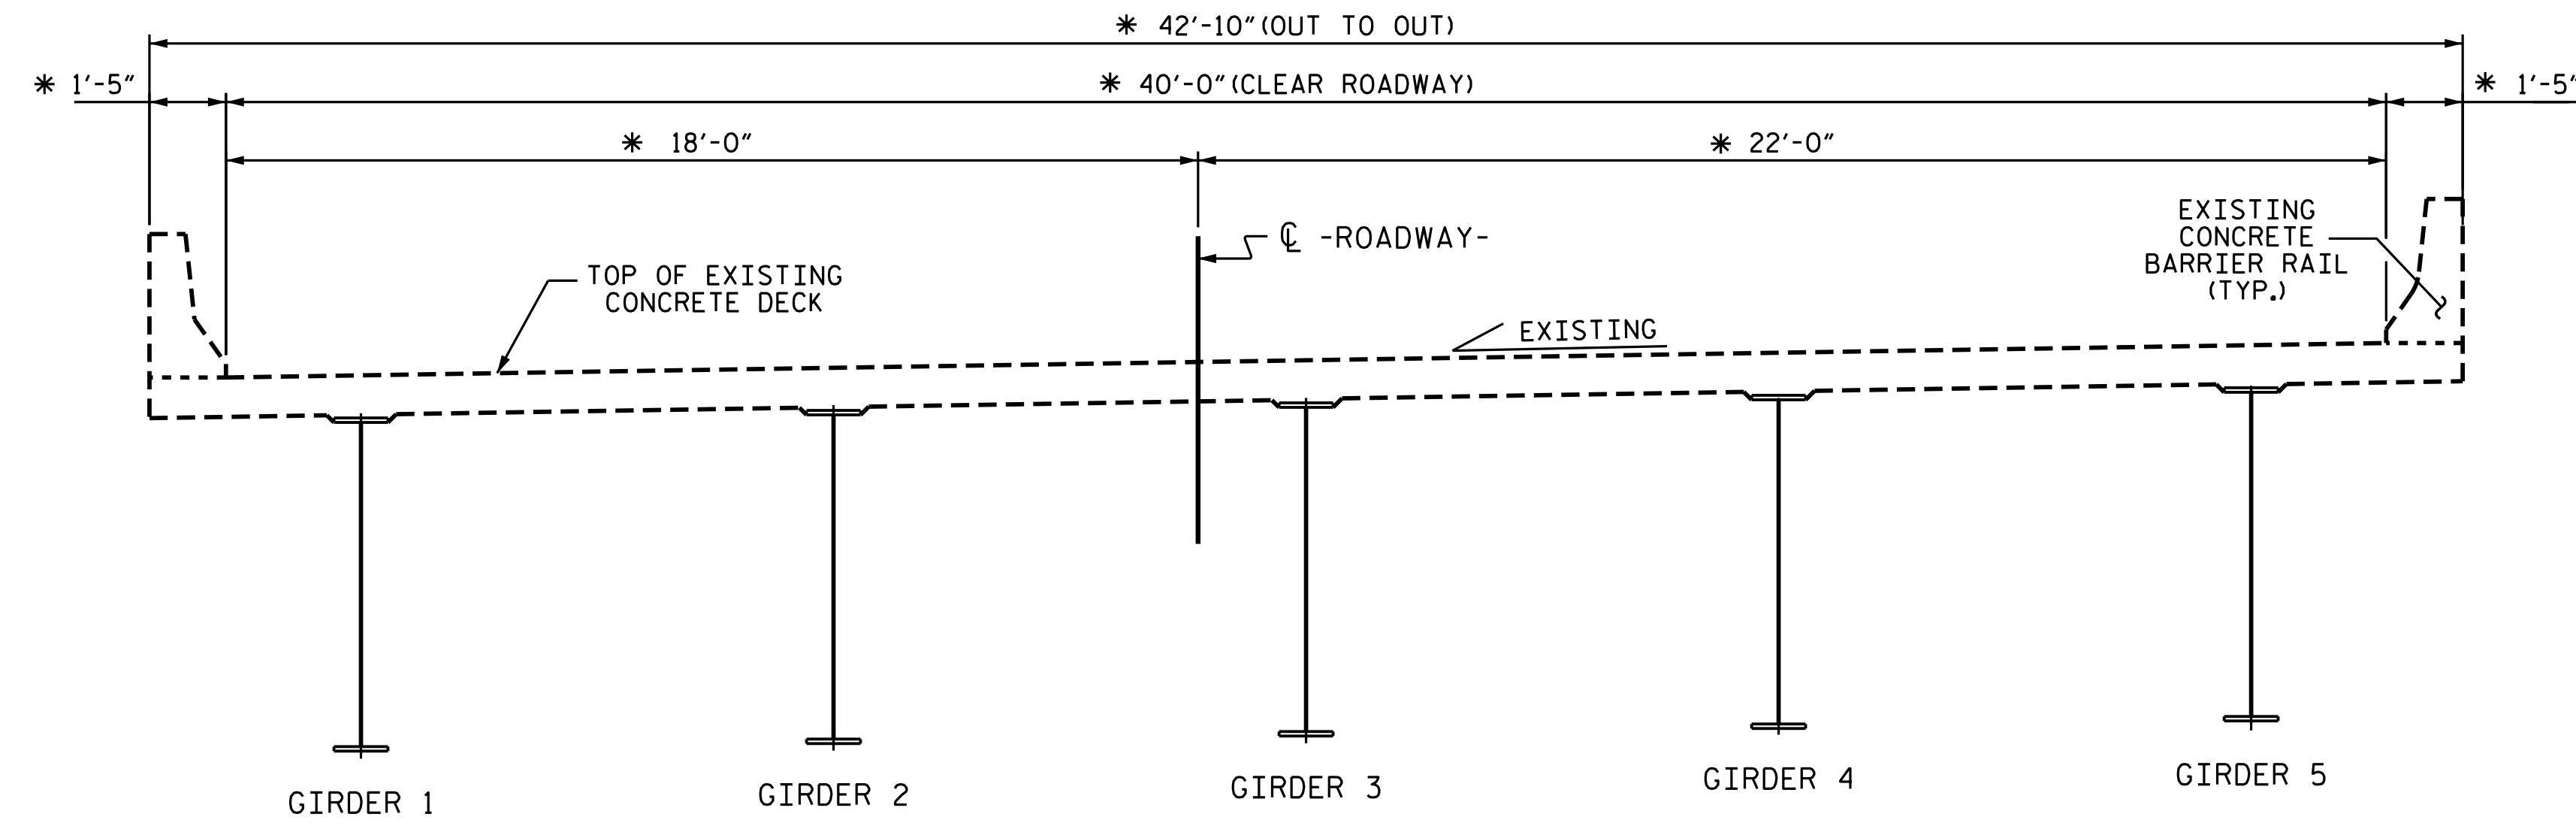


**TYPICAL SECTION**  
 (EXISTING)  
 \*RADIAL DIMENSION

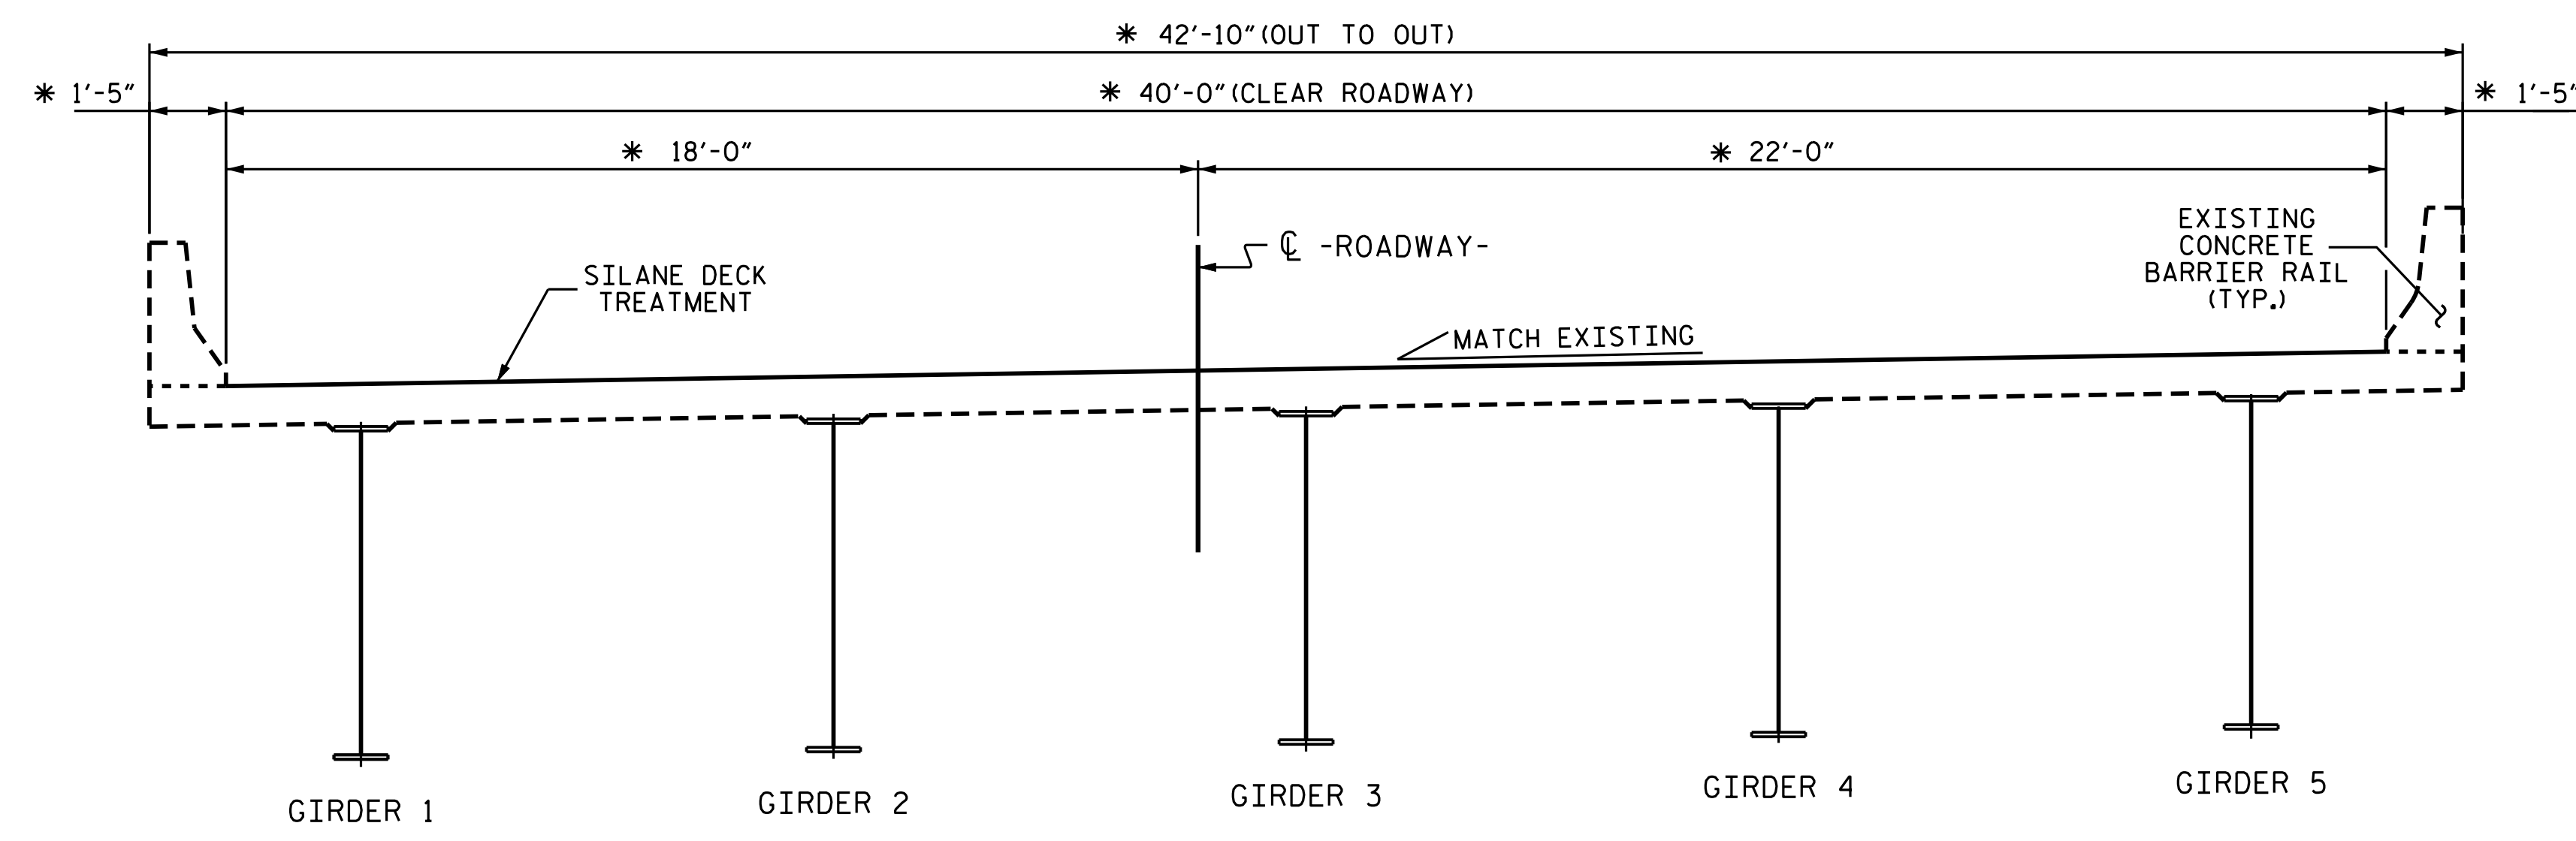

**TYPICAL SECTION**  
 (PROPOSED)

PROJECT NO. I-5795  
FORSYTH COUNTY  
 BRIDGE NO. 330509

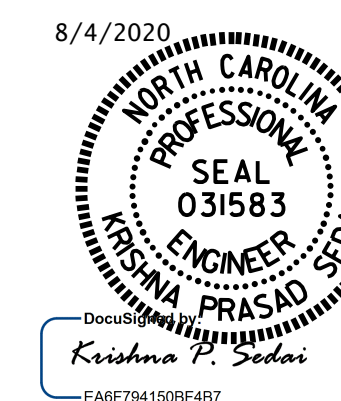

STATE OF NORTH CAROLINA  
 DEPARTMENT OF TRANSPORTATION  
 RALEIGH

**TYPICAL SECTION**

DRAWN BY : A. SORSENGINH      DATE : 4/2018  
 CHECKED BY : C. RUIZ      DATE : 5/2018

DOCUMENT NOT CONSIDERED  
 FINAL UNLESS ALL  
 SIGNATURES COMPLETED

REVISIONS						SHEET NO.
NO.	BY:	DATE:	NO.	BY:	DATE:	TOTAL SHEETS
1			3			11
2			4			