

BRIDGE QUANTITIES


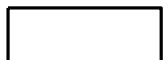
	ESTIMATE	ACTUAL
CONCRETE DECK REPAIR FOR SILANE DECK TREATMENT	0.0 SF	
SHOTBLAST BRIDGE DECK	778 SY	
SILANE DECK TREATMENT	778 SY	
SILANE BARRIER RAIL TREATMENT	1,234 SF	
SURFACE PREPARATION FOR CONCRETE BARRIER	1,234 SF	


NOTES:

REPAIR LOCATIONS AND ESTIMATED QUANTITIES ARE GIVEN WITH THE BEST INFORMATION AVAILABLE. IF ADDITIONAL REPAIRS NOT SHOWN ON THE DRAWINGS ARE DEEMED NECESSARY BY THE ENGINEER, THE ENGINEER WILL NOTE ON THE DRAWINGS THE APPROXIMATE LOCATIONS AND DESCRIPTION OF THE REPAIRS AND ADJUST THE ACTUAL QUANTITIES ENTERED INTO THE AS-BUILT REPAIR QUANTITY TABLE.

CONCRETE DECK REPAIR FOR SILANE DECK TREATMENT SHALL BE COMPLETE PRIOR TO SHOTBLAST OF ENTIRE DECK SURFACE FOR PREPARATION FOR SILANE DECK TREATMENT.

ONLY INNER SURFACE AND TOP SURFACE OF BARRIER WILL BE TREATED WITH SILANE PENETRANT SEALER.


-  CONCRETE DECK REPAIR FOR SILANE DECK TREATMENT
-  SHOTBLAST BRIDGE DECK AND SILANE DECK TREATMENT

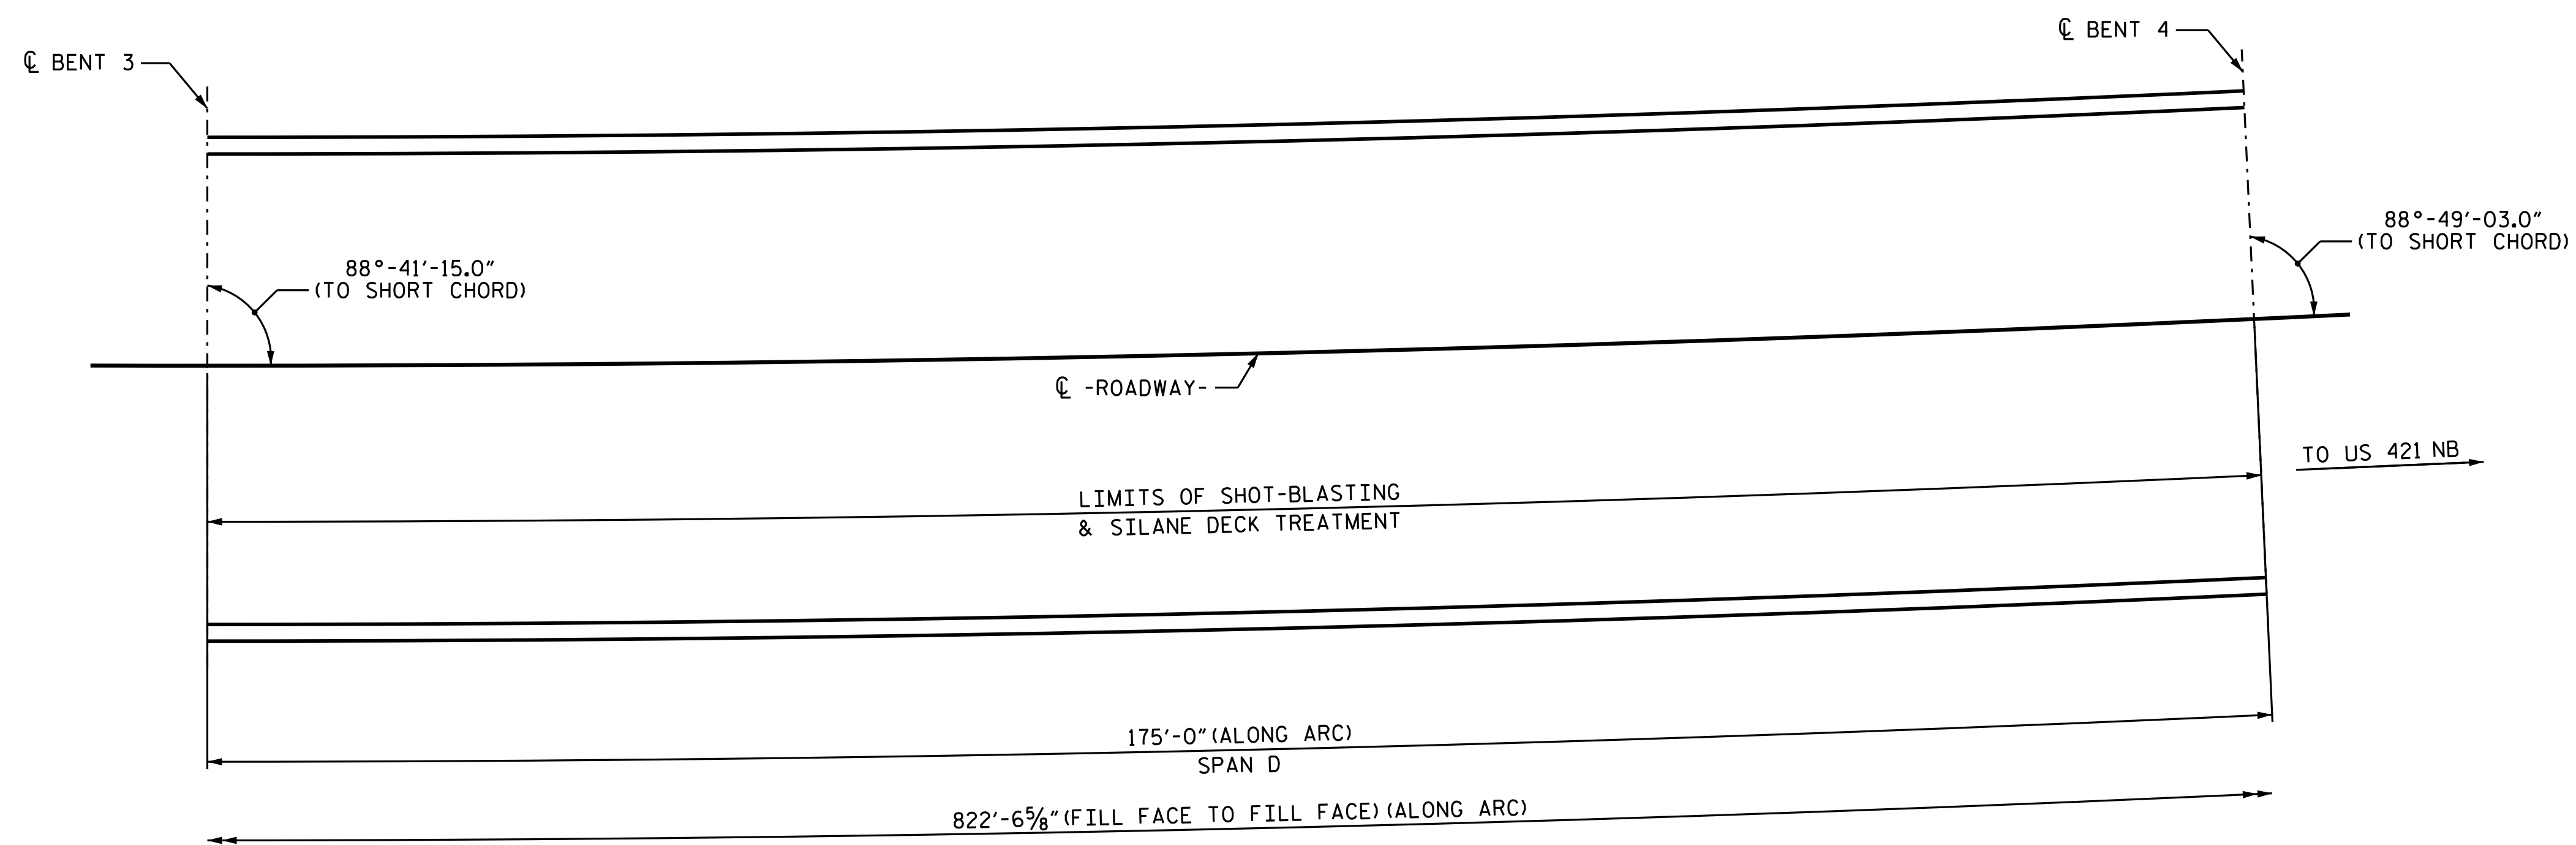

PLAN OF SPAN D

PROJECT NO. I-5795
FORSYTH COUNTY
 BRIDGE NO. 330509

SHEET 3 OF 4

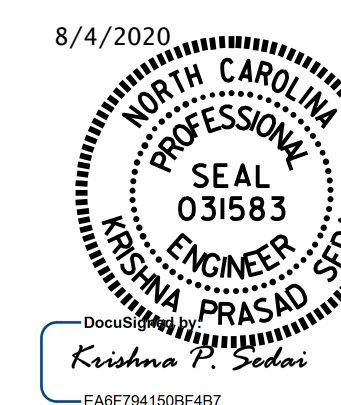

STATE OF NORTH CAROLINA
 DEPARTMENT OF TRANSPORTATION
 RALEIGH
 SURFACE PREPARATION
 & SILANE DECK
 TREATMENT

DRAWN BY : A. SORSENGINH DATE : 4/2018
 CHECKED BY : C. RUIZ DATE : 5/2018

DOCUMENT NOT CONSIDERED
 FINAL UNLESS ALL
 SIGNATURES COMPLETED

REVISIONS						SHEET NO.
NO.	BY:	DATE:	NO.	BY:	DATE:	S21-06
1			3			TOTAL SHEETS
2			4			11