
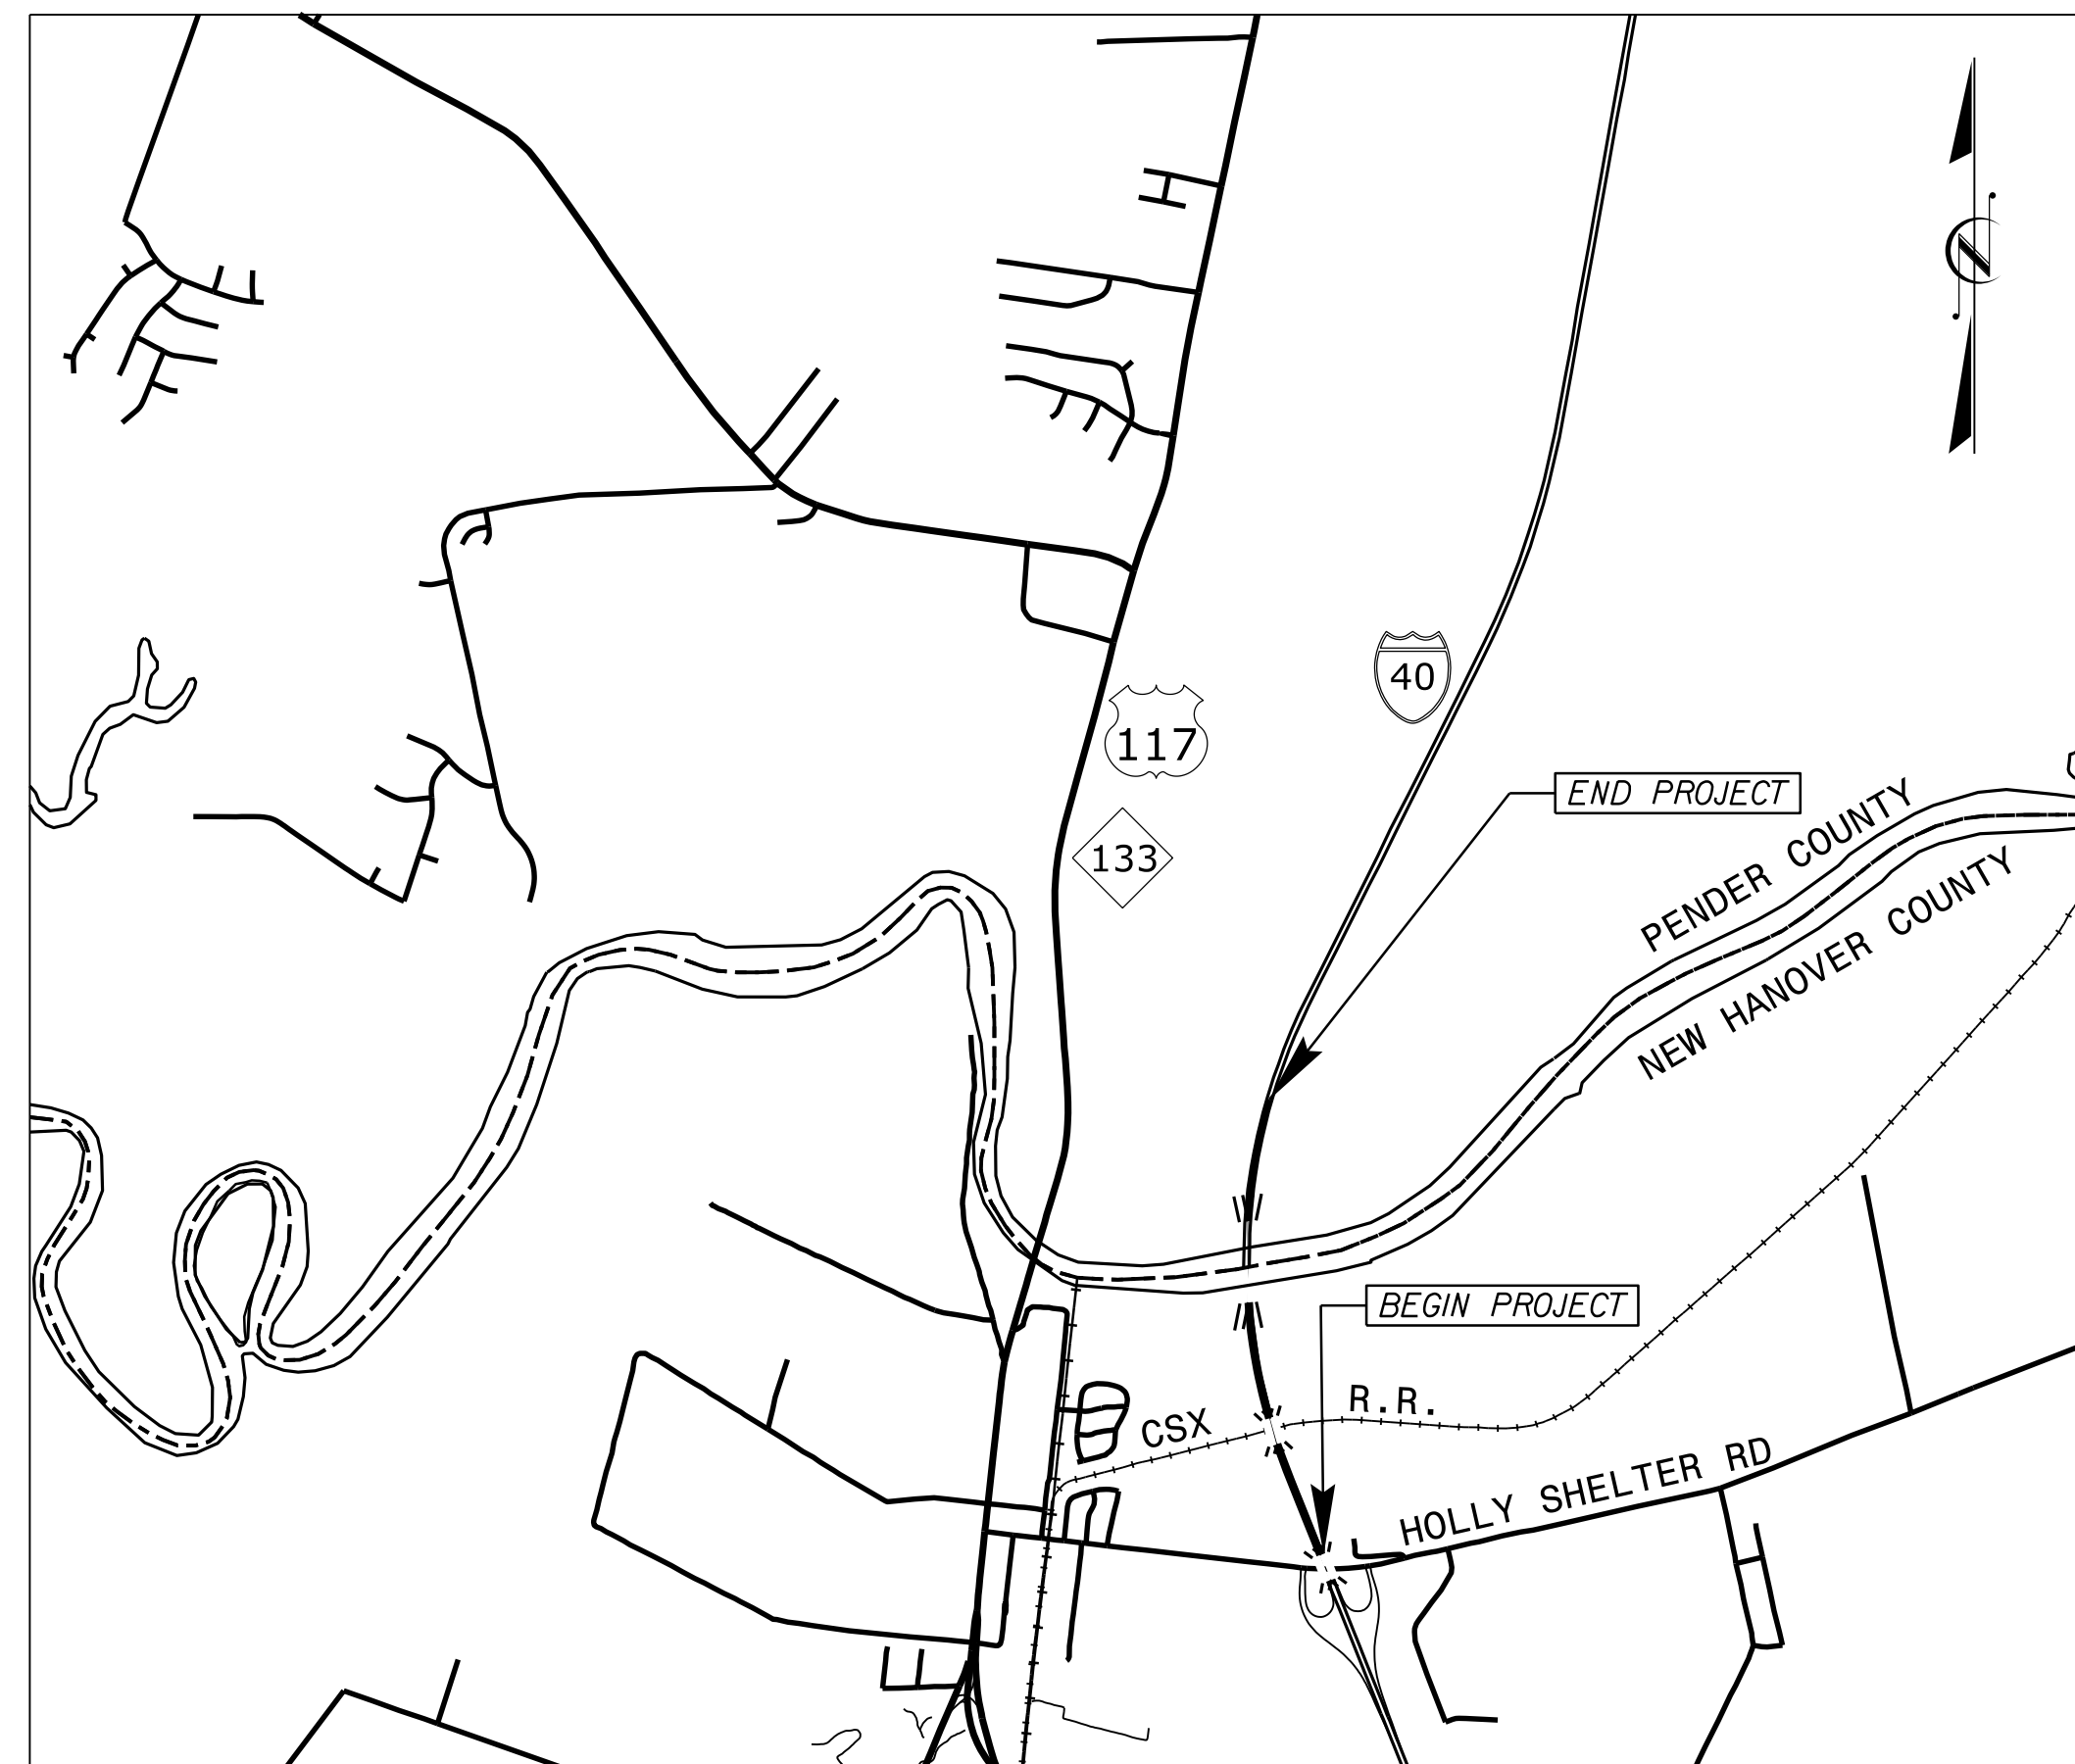


STATE OF NORTH CAROLINA
DIVISION OF HIGHWAYS


TRANSPORTATION MANAGEMENT PLAN
PENDER & NEW HANOVER COUNTIES

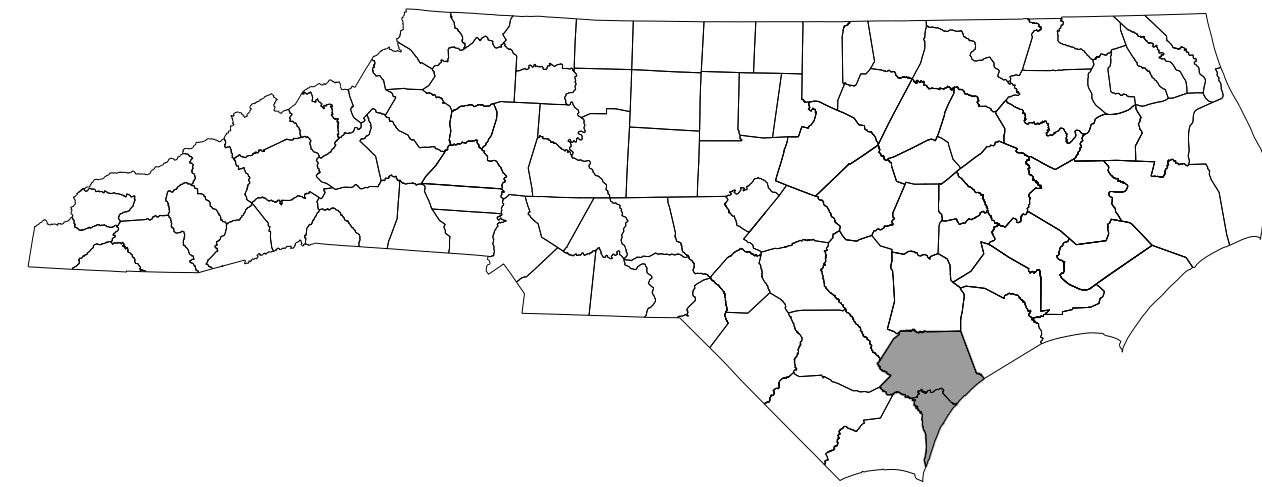

INDEX OF SHEETS	
<u>SHEET NO.</u>	<u>TITLE</u>
TMP-1	TITLE SHEET, VICINITY MAP AND INDEX OF SHEETS
TMP-1A	LIST OF APPLICABLE ROADWAY STANDARD DRAWINGS, AND LEGEND
TMP-1B	TRANSPORTATION OPERATIONS PLAN: GENERAL NOTES
TMP-2	PHASING
TMP-3 THRU TMP-5	PHASE 1 DETAIL SHEETS


SHEET NO.
TMP-1

19-MAR-2020 10:05
L:\N-40 Storm Repairs\TrafficControl\TCPV-40_TC_TMP_01.dgn
\$\$\$\$\$USERNAME\$\$\$\$\$

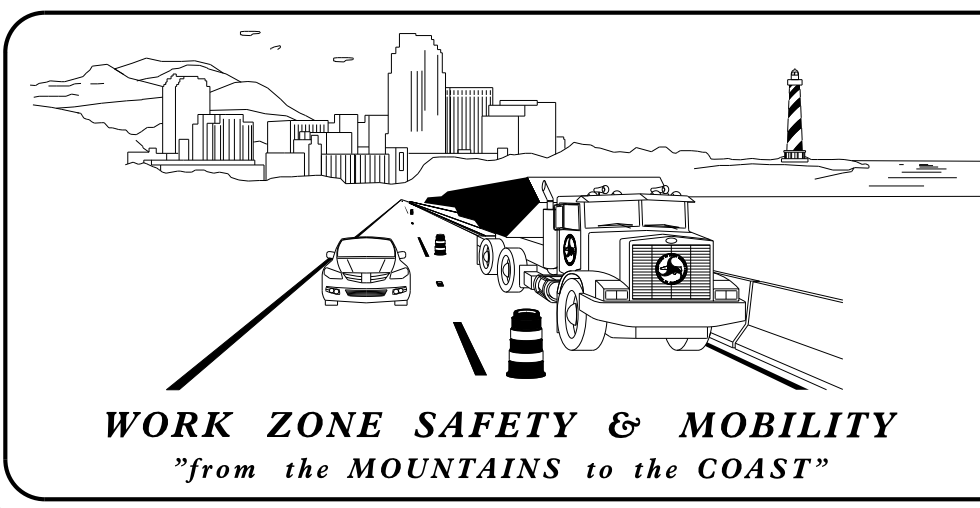

PLANS PREPARED BY:
 DAVID L. WILVER, P.E.
 PROJECT ENGINEER
 J. MATTHEW PICKENS, P.E.
 PROJECT DESIGN ENGINEER

NCDOT CONTACT:
 KRISTA KIMMEL

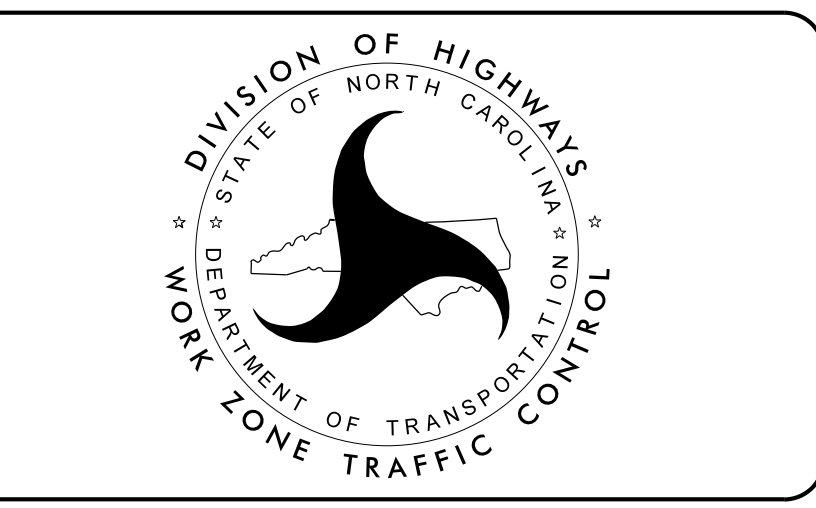

**DOCUMENT NOT CONSIDERED FINAL
UNLESS ALL SIGNATURES COMPLETED**

PLANS PREPARED BY:
PARSONS
 5540 CENTERVIEW DR., SUITE 217
 RALEIGH, NORTH CAROLINA 27606
 NC LICENSE NO: F-0246
 FOR NORTH CAROLINA DEPT. OF TRANSPORTATION

APPROVED: *Jason M. Pickens*
 2006483822FA4DB
DATE: 5/27/2020
 SEAL

TIP PROJECT: