





8/23/99

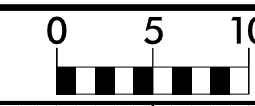

PROJ. REFERENCE NO.
I-40

SHEET NO.
X-25

150 140 130 120 110 100 90 80 70 60 50 40 30 20 10 0 10 20 30 40 50 60 70 80 90 100 110 120 130 140 150

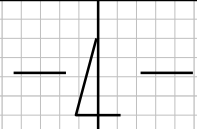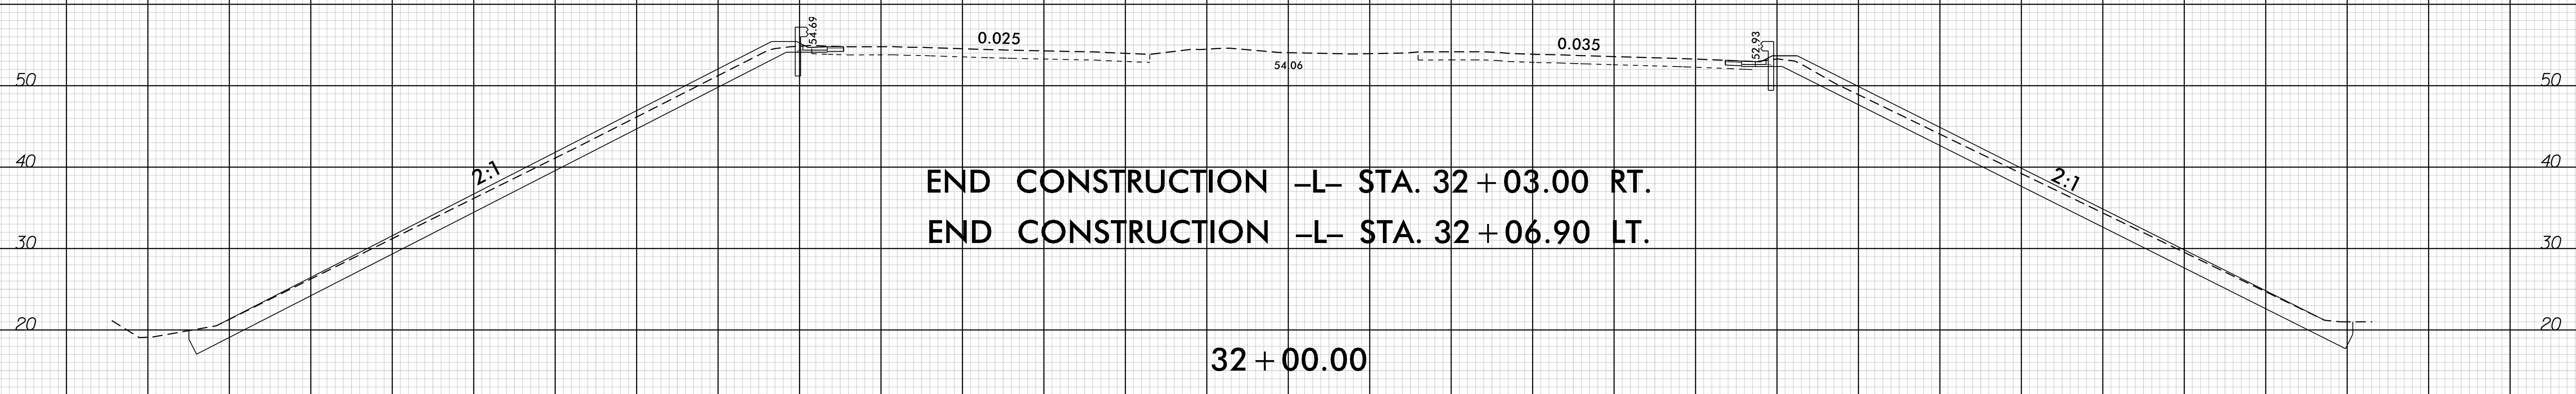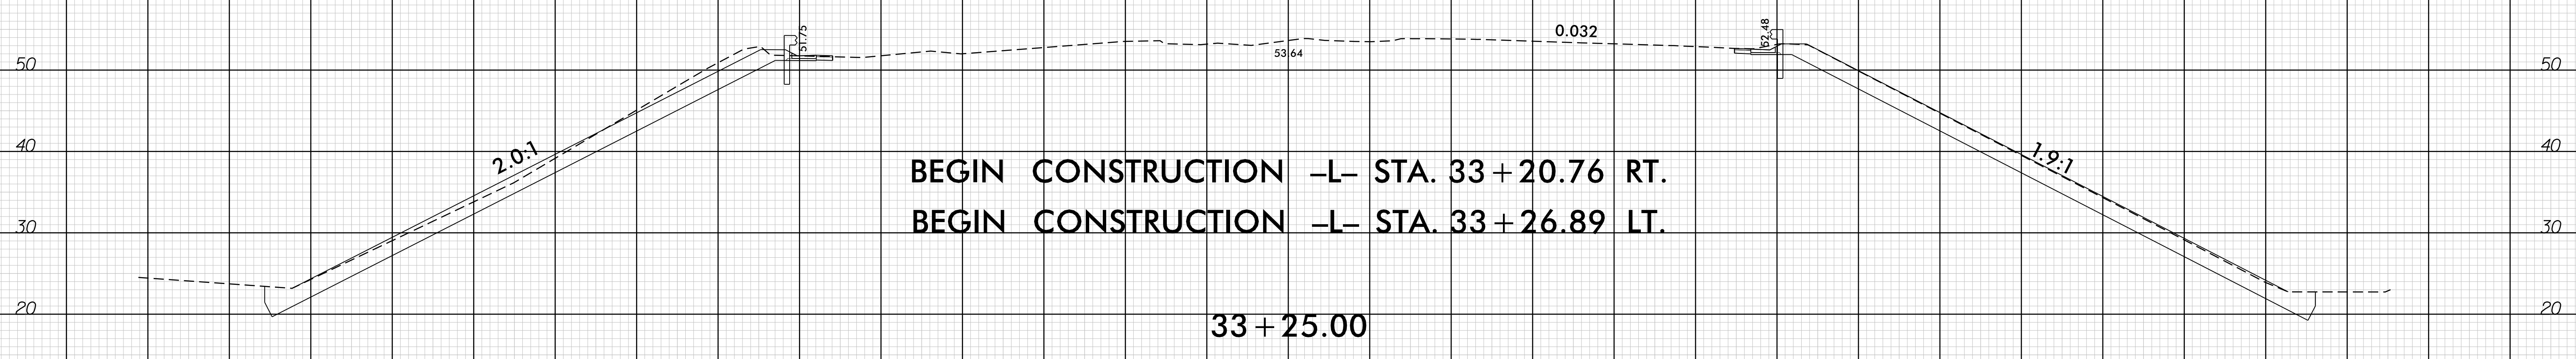

17-JUL-2020 15:00
C:\Users\regars\OneDrive\Documents\Roadway\XSC\I-40\Fdy-xp1.L.dgn