


PAVEMENT SCHEDULE

PROJECT REFERENCE NO.
2021CPT.05.01.03211.etc.

SHEET NO.
20

		S	SHOULDER GRADING ASB REQUIRED (EXCEPT AT RESIDENTIAL AREAS)
C1	1½" ASPHALT CONCRETE SURFACE COURSE, TYPE S9.5C, AT AN AVERAGE RATE OF 168 LBS. PER SQ. YD.	U	EXISTING PAVEMENT
C2	1½" ASPHALT CONCRETE SURFACE COURSE, TYPE S9.5B, AT AN AVERAGE RATE OF 165 LBS. PER SQ. YD.	V1	1½" MILLING
C3	1" ASPHALT CONCRETE SURFACE COURSE, TYPE S9.5B, AT AN AVERAGE RATE OF 110 LBS. PER SQ. YD.	V2	0" - 1½" MILLING NEW ASPHALT TO BE PAVED BACK FLUSH

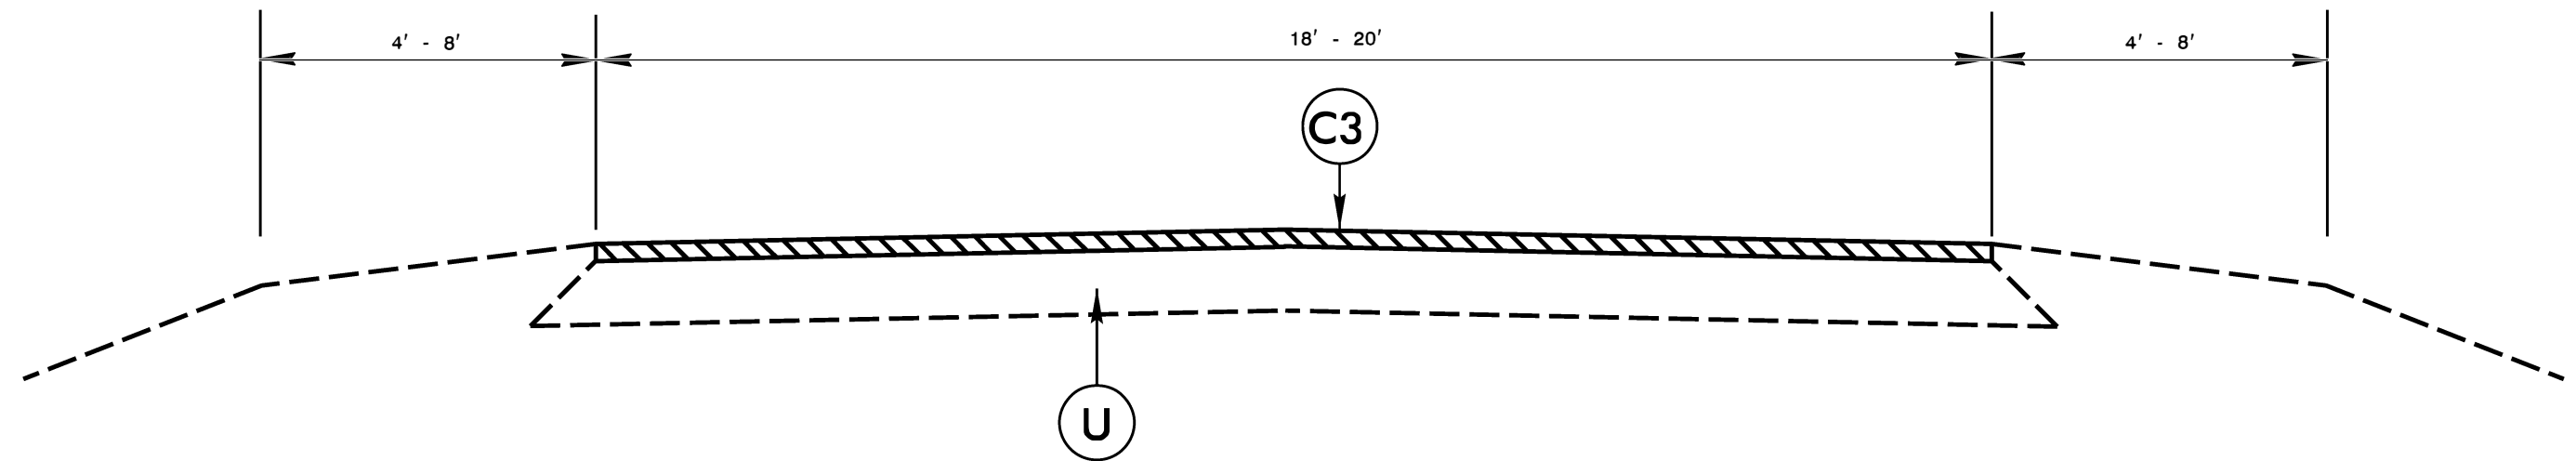

TYPICAL SECTION NO. 4
MAPS 11-34