

**PAVEMENT SCHEDULE**


PROJECT REFERENCE NO.

SHEET NO.


2021CPT.05.03.20921.1

9

|    |  |    |                   |
|----|--|----|-------------------|
|    |  | U  | EXISTING PAVEMENT |
| C1 | 1" ASPHALT CONCRETE SURFACE COURSE, TYPE S9.5B,<br>AT AN AVERAGE RATE OF 110 LBS. PER SQ. YD.    | V1 | 1½" MILLING       |
| C2 | 1¼" ASPHALT CONCRETE SURFACE COURSE, TYPE S9.5B,<br>AT AN AVERAGE RATE OF 137.5 LBS. PER SQ. YD. | V2 | 0"-1½" MILLING    |
| C3 | 1½" ASPHALT CONCRETE SURFACE COURSE, TYPE S9.5B,<br>AT AN AVERAGE RATE OF 165 LBS. PER SQ. YD.   | V3 | 0"-1¼" MILLING    |
| S  | SHOULDER GRADING<br>ASB REQUIRED (EXCEPT AT RESIDENTIAL AREAS)                                   |    |                   |

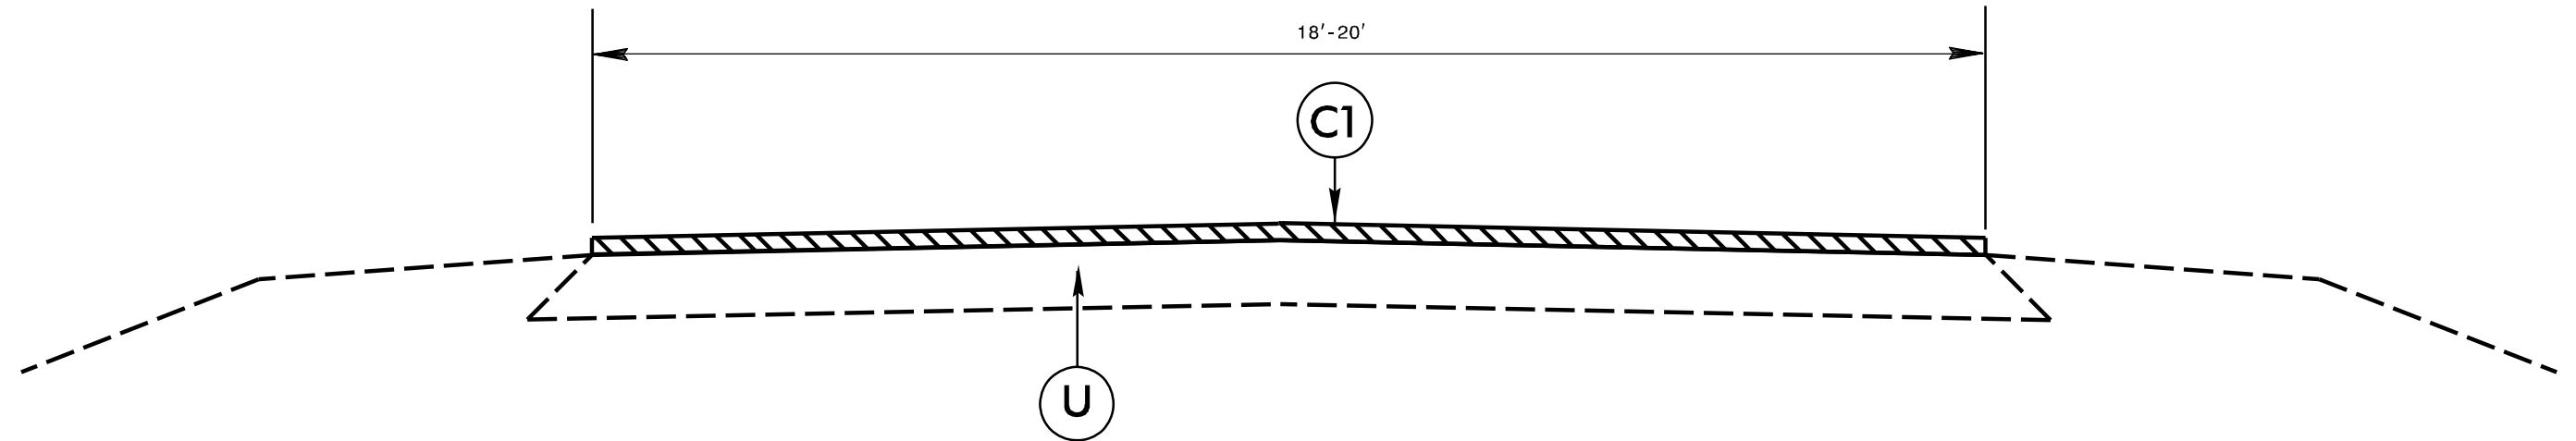

TYPICAL SECTION NO. 1

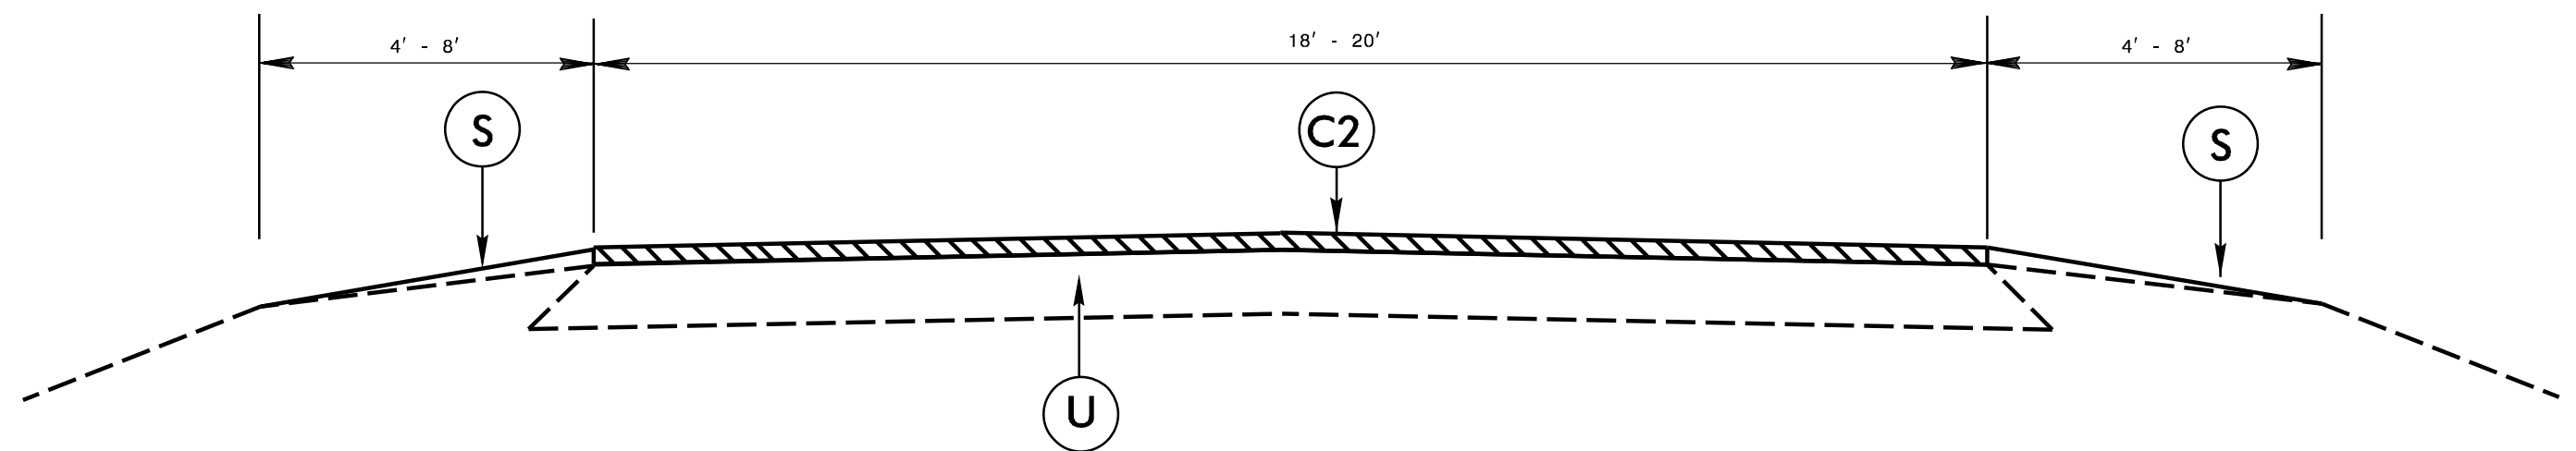

TYPICAL SECTION NO. 2