
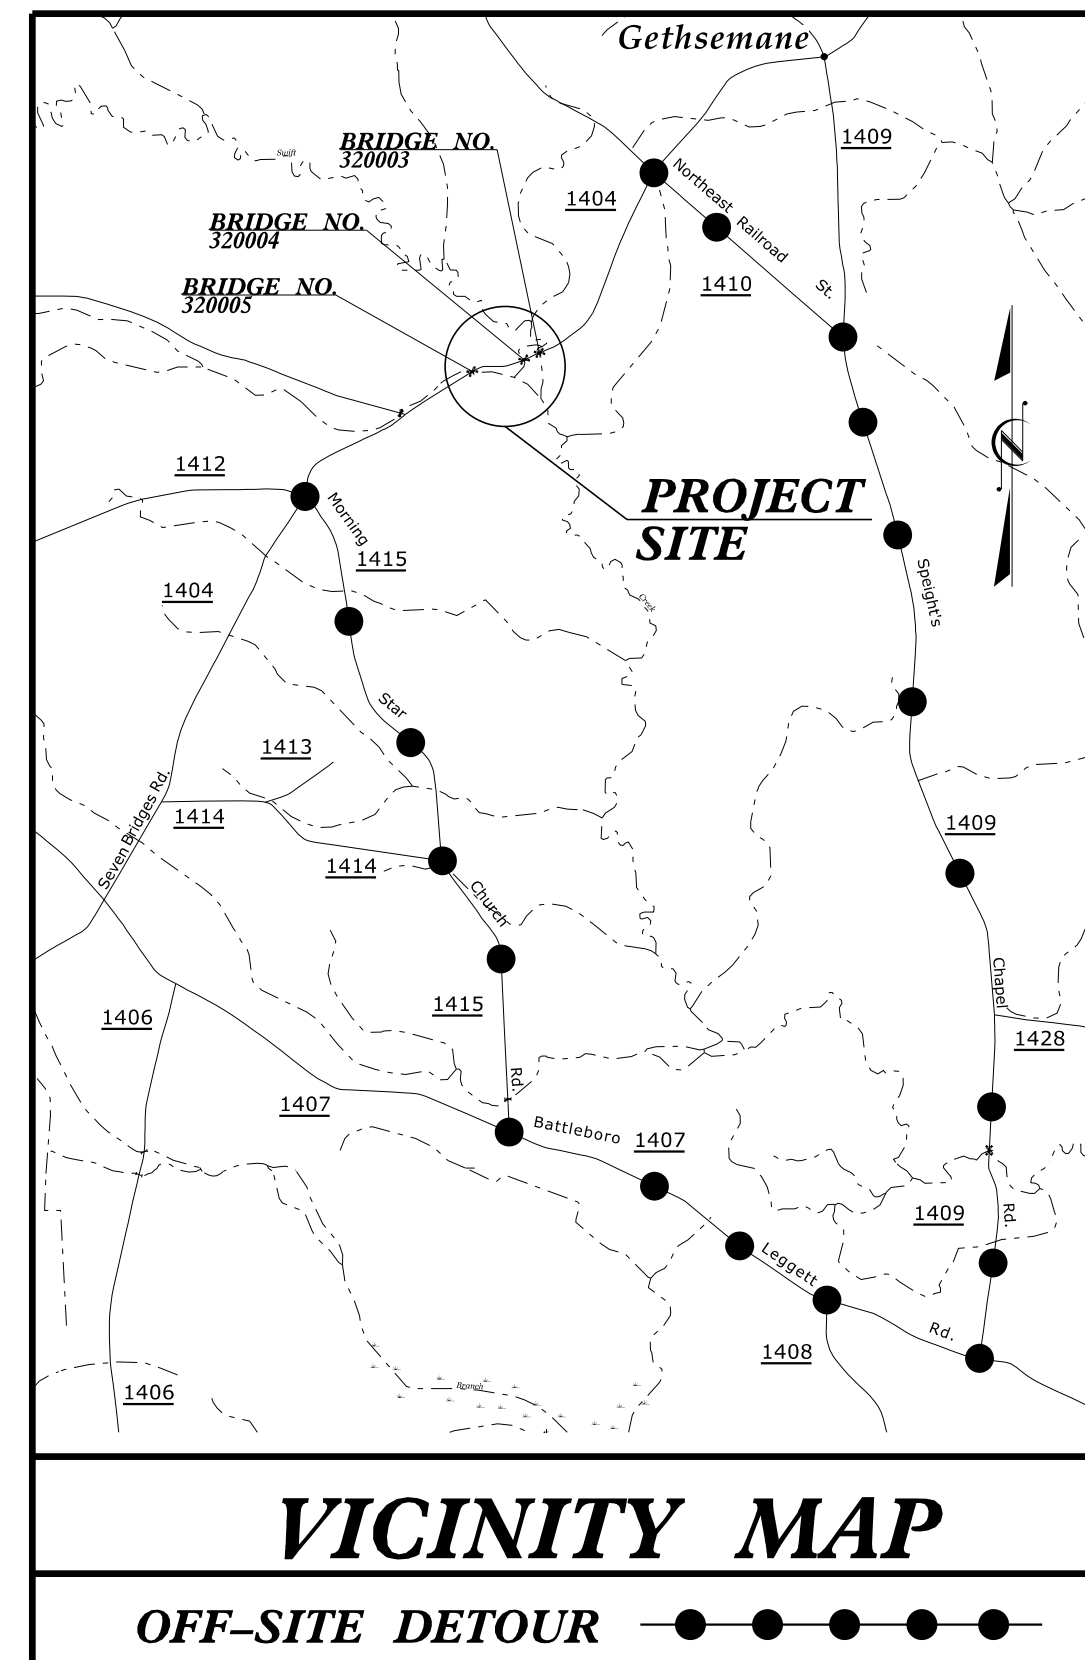


STATE OF NORTH CAROLINA
DIVISION OF HIGHWAYS

TRANSPORTATION MANAGEMENT PLAN

EDGECOMBE COUNTY

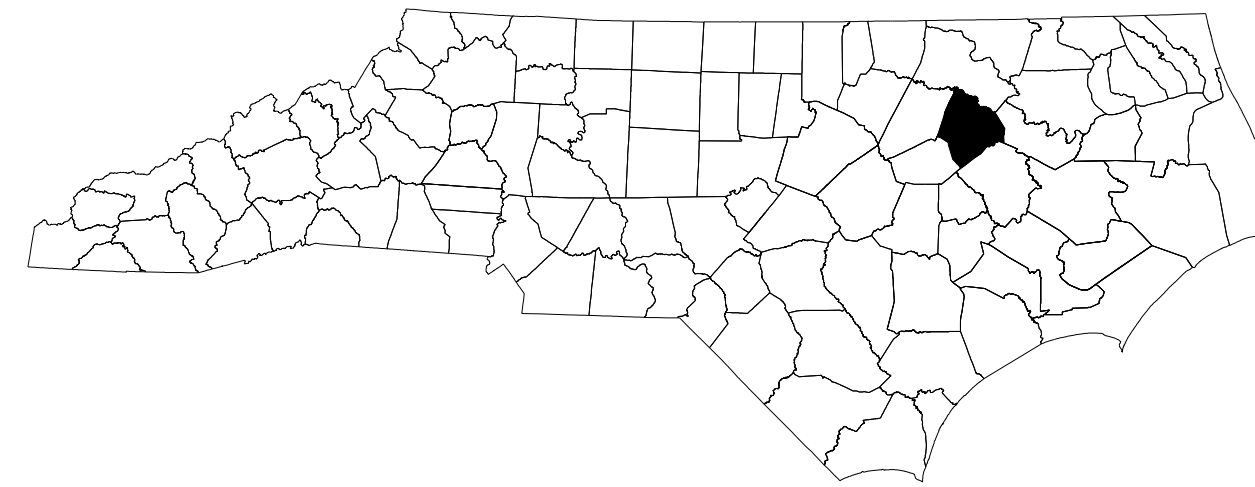

**LOCATION: BRIDGE NO. 320003, 320004, AND 320005 OVER SWIFT CREEK
ON SR 1404 (SEVEN BRIDGES RD.)**

TYPE OF WORK: GRADING, DRAINAGE, PAVING & STRUCTURE

INDEX OF SHEETS	
<u>SHEET NO.</u>	<u>TITLE</u>
TMP-01	TITLE SHEET, VICINITY MAP, AND INDEX OF SHEETS
TMP-01A	LIST OF APPLICABLE ROADWAY STANDARD DRAWINGS, AND LEGEND
TMP-02	TRANSPORTATION OPERATIONS PLAN: (MANAGEMENT STRATEGIES, GENERAL NOTES, AND LOCAL NOTES) AND PHASING
TMP-03	SPECIAL SIGN DESIGN
TMP-04	OFFSITE DETOUR


SHEET NO.
TMP-01

BR-0111

TIP PROJECT:

BRIDGE #320003
BRIDGE #320004
BRIDGE #320005

**DOCUMENT NOT CONSIDERED FINAL
UNLESS ALL SIGNATURES COMPLETED**

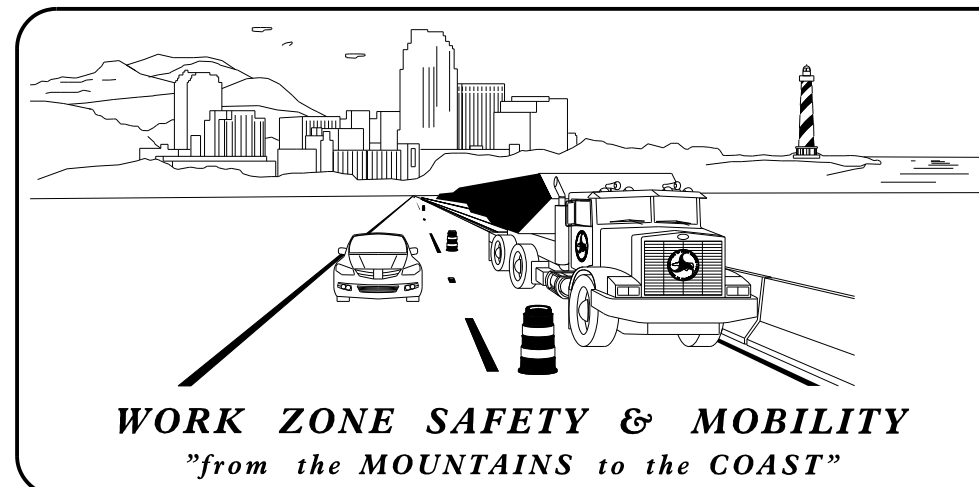


PLANS PREPARED BY:
NOSAKHERE WALCOTT, P.E.

D. ALLEN HAYES, E.I.

NCDOT CONTACTS:
STEVE KITE, P.E.
PROJECT ENGINEER

SPENCER JENNINGS
PROJECT DESIGN ENGINEER

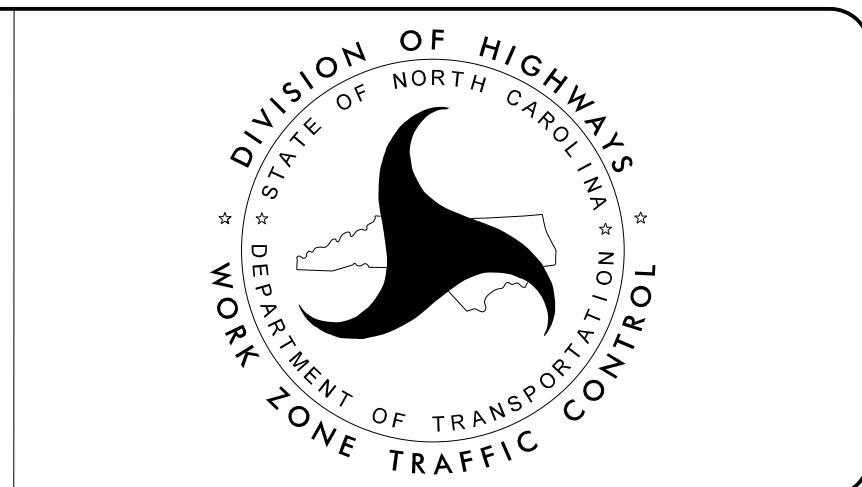

WETHERILL ENGINEERING
1223 Jones Franklin Rd.
Raleigh, N.C. 27606
License No. F-6377
Bus: 919 851 8077
Fax: 919 851 8107

APPROVED:
DATE: 1/21/2020

SEAL

1/21/2020 P:\2019\19104\01\BR-0111\Traffic\WZTC\TMP\Sheets\TO\BR-0111\TMP_01 Title.dgn User:brldginspector

TRANSPORTATION PLANNING/DESIGN - BRIDGE/STRUCTURE DESIGN
CIVIL/SITE DESIGN - GIS/GPS - CONSTRUCTION OBSERVATION