

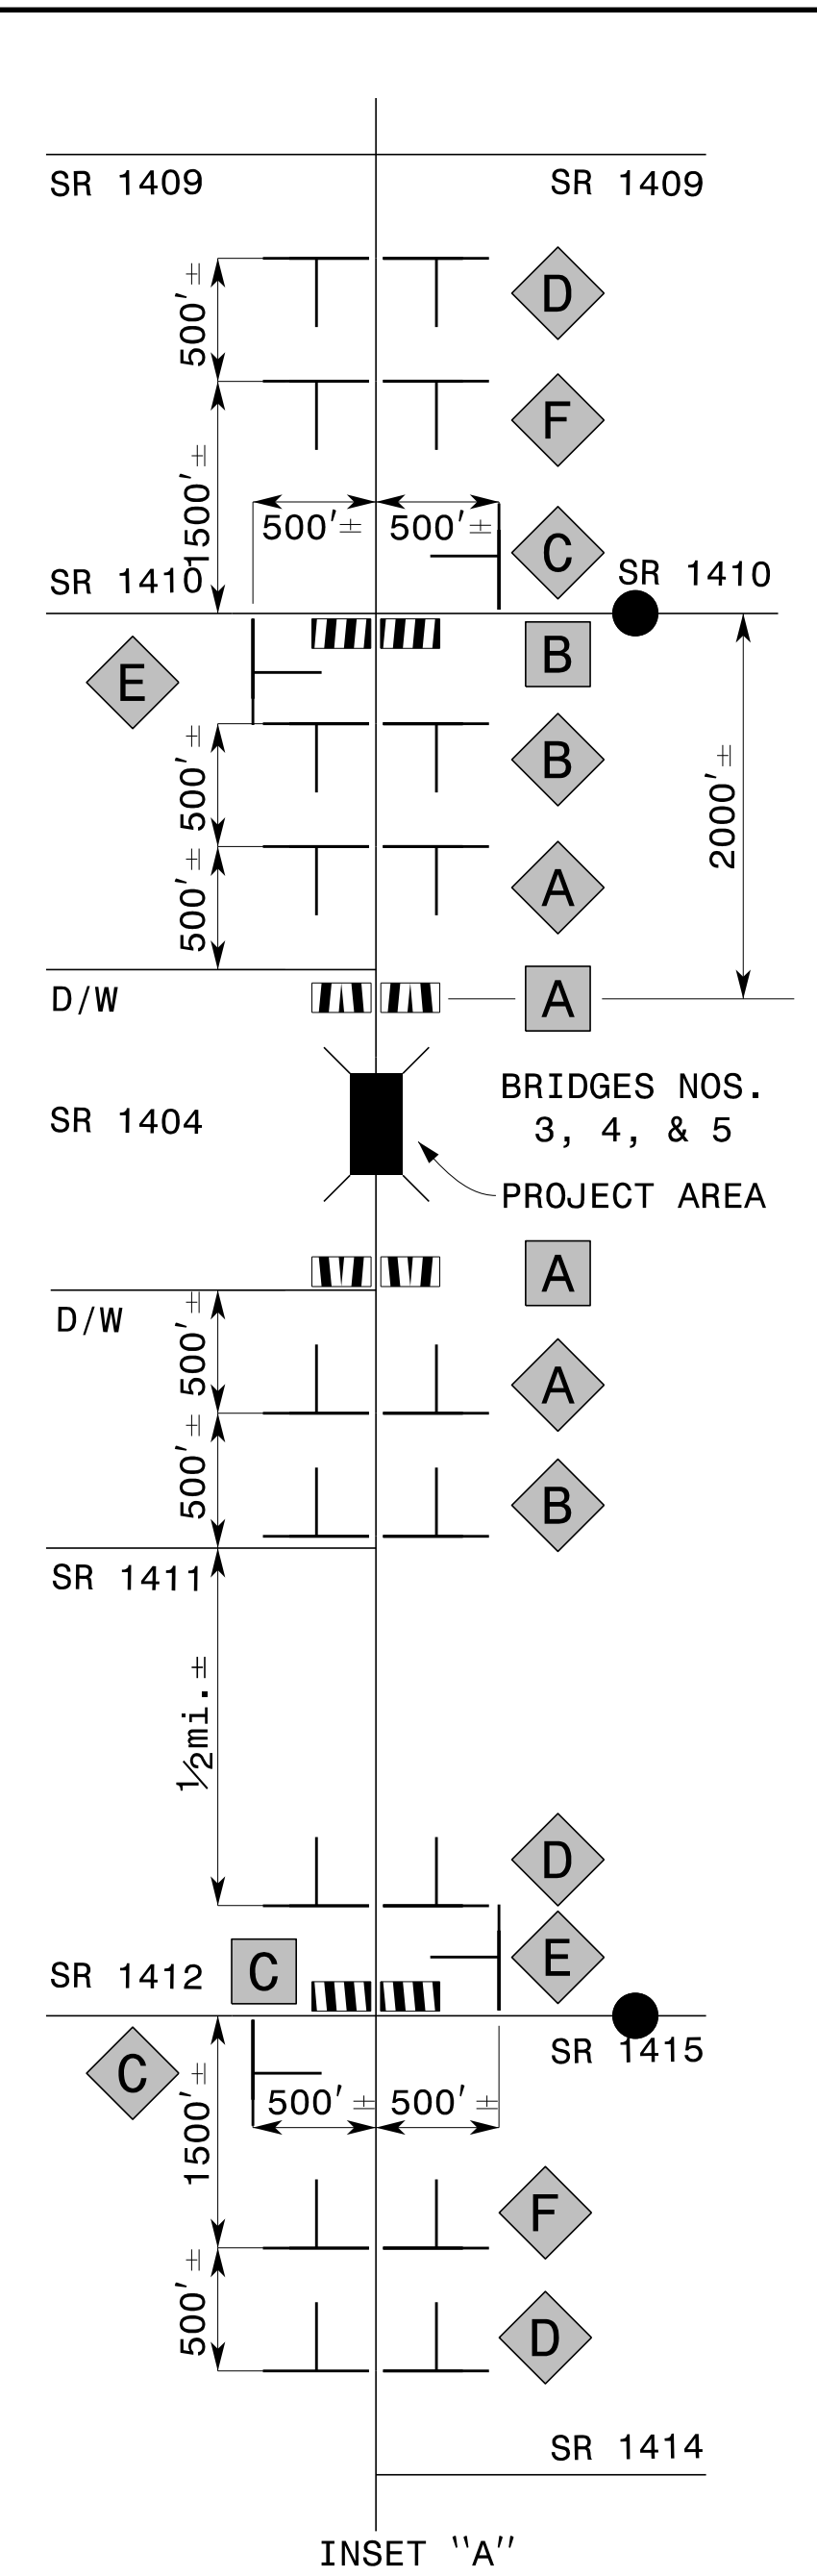
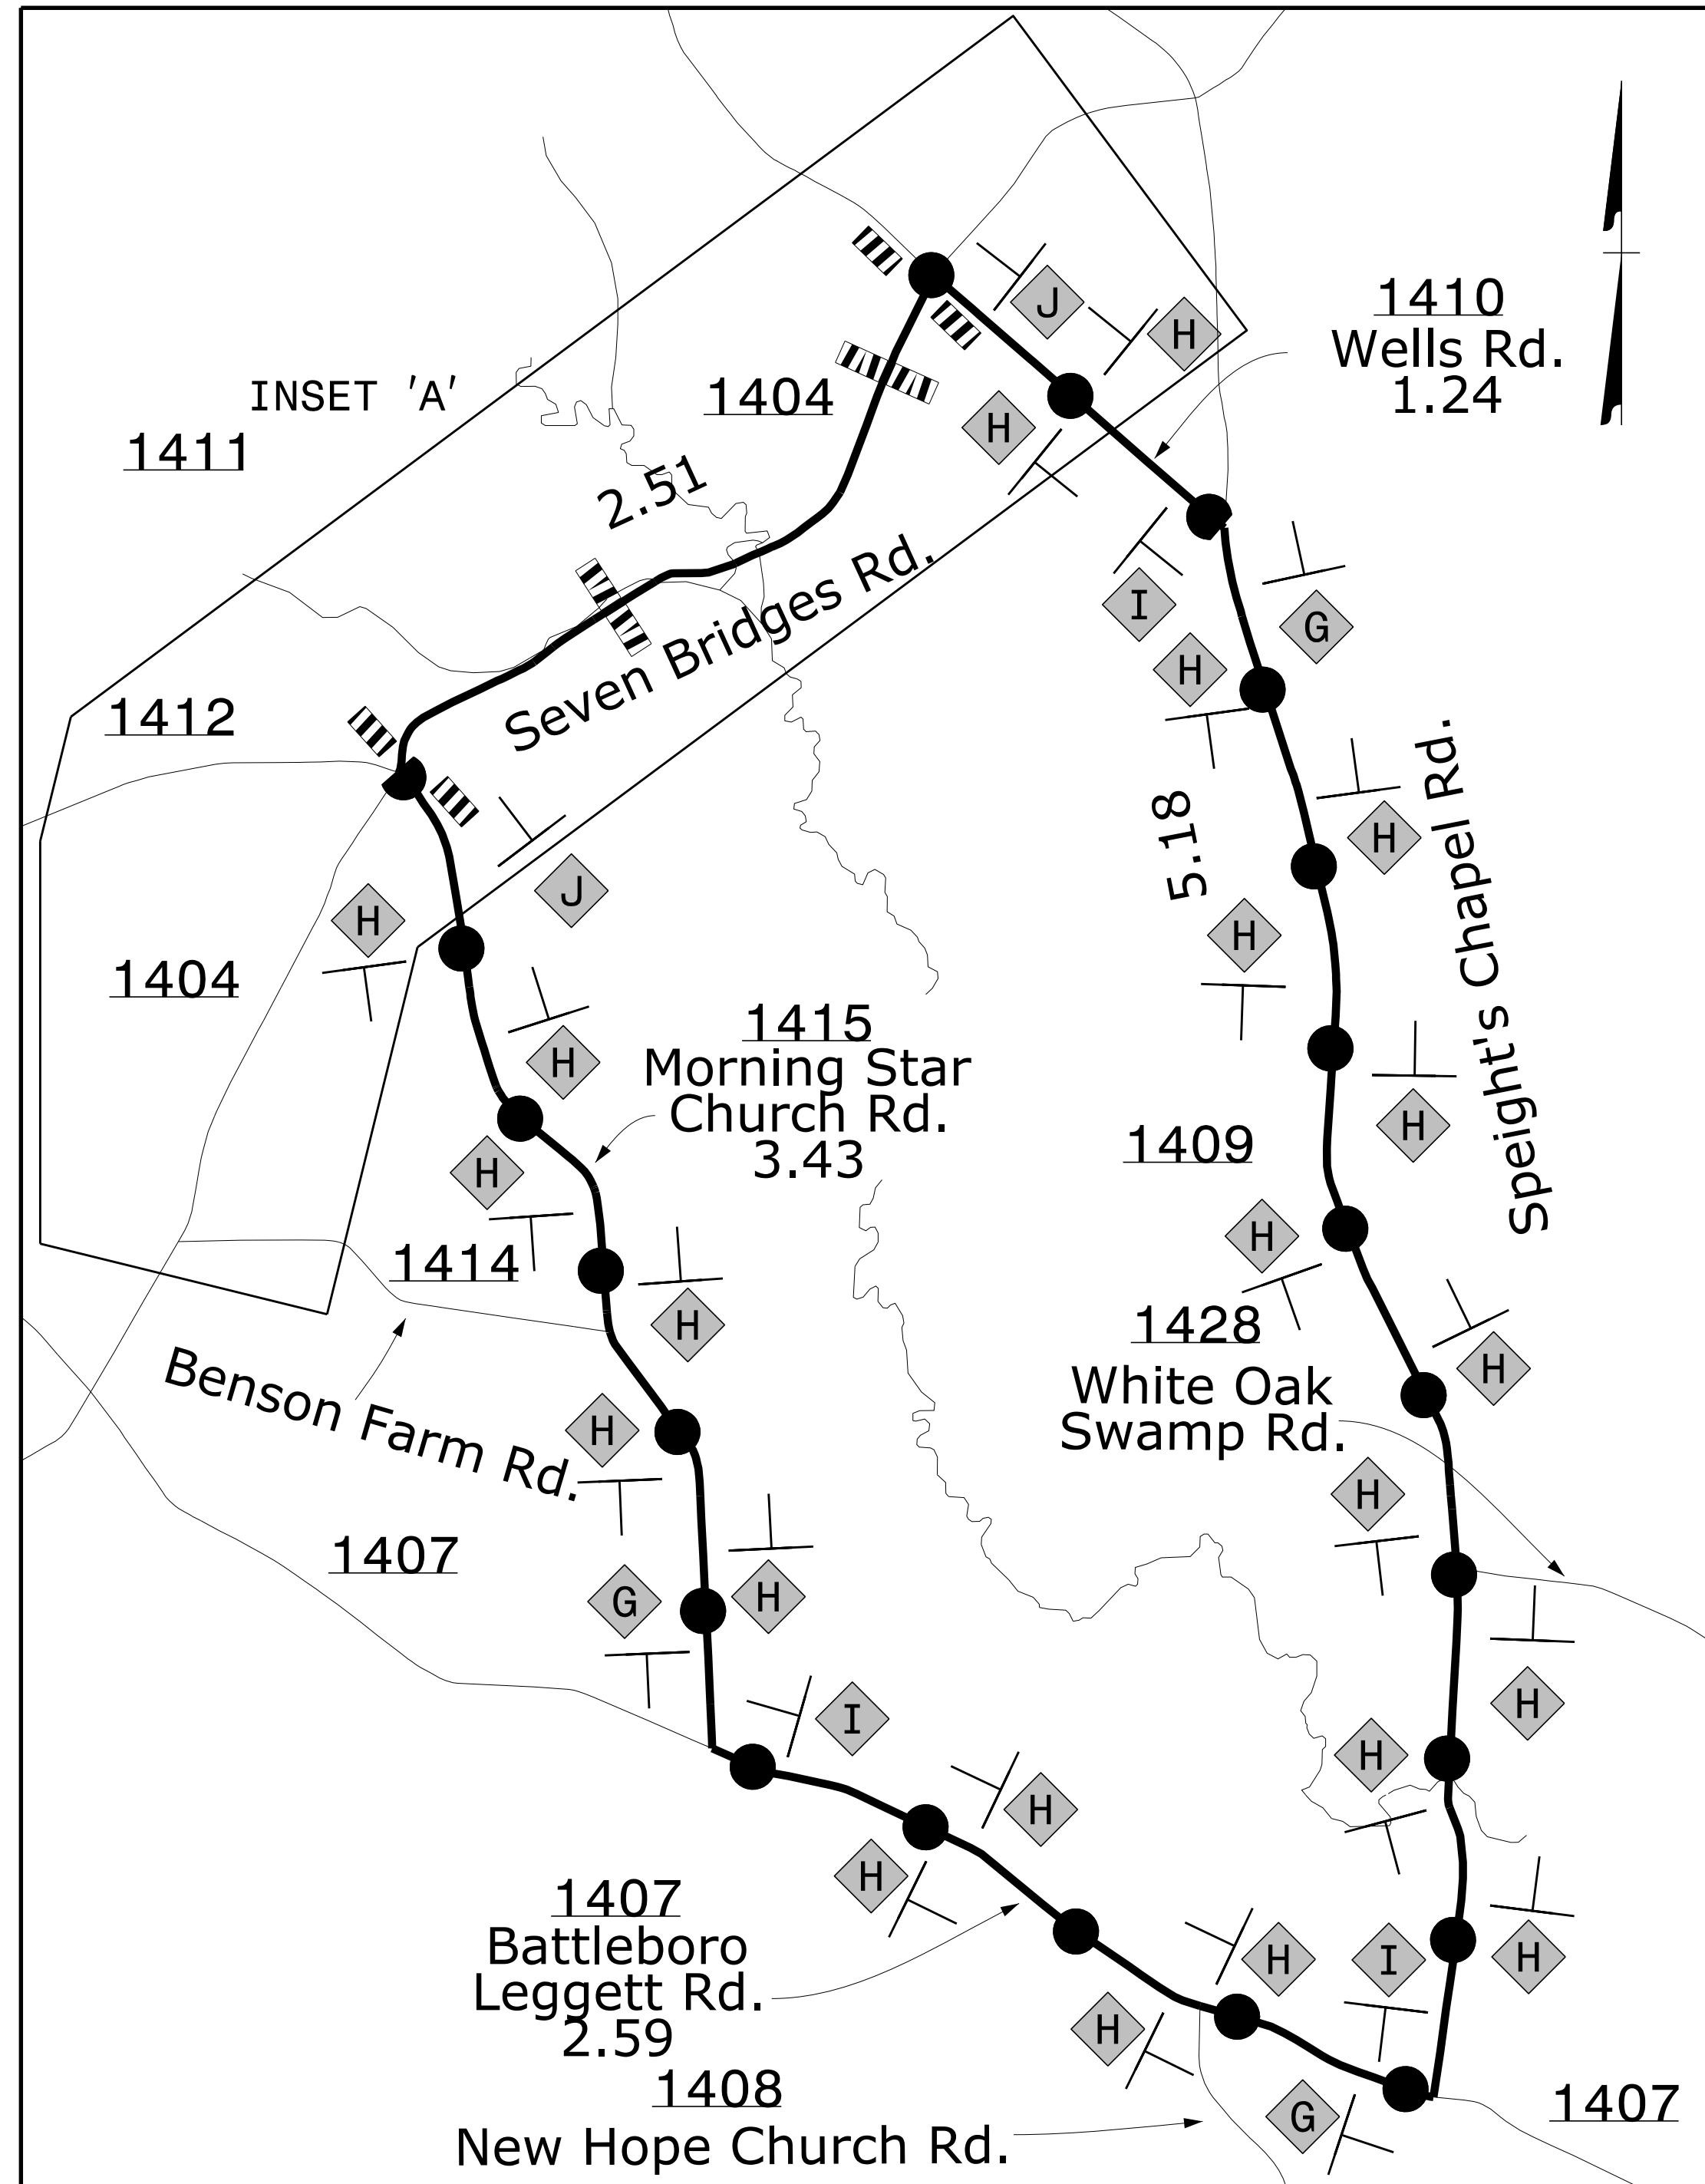


**BRIDGE #320003, BRIDGE #320004, & BRIDGE #320005**


PROJ. REFERENCE NO. BR-0111	SHEET NO. TMP-04
--------------------------------	---------------------


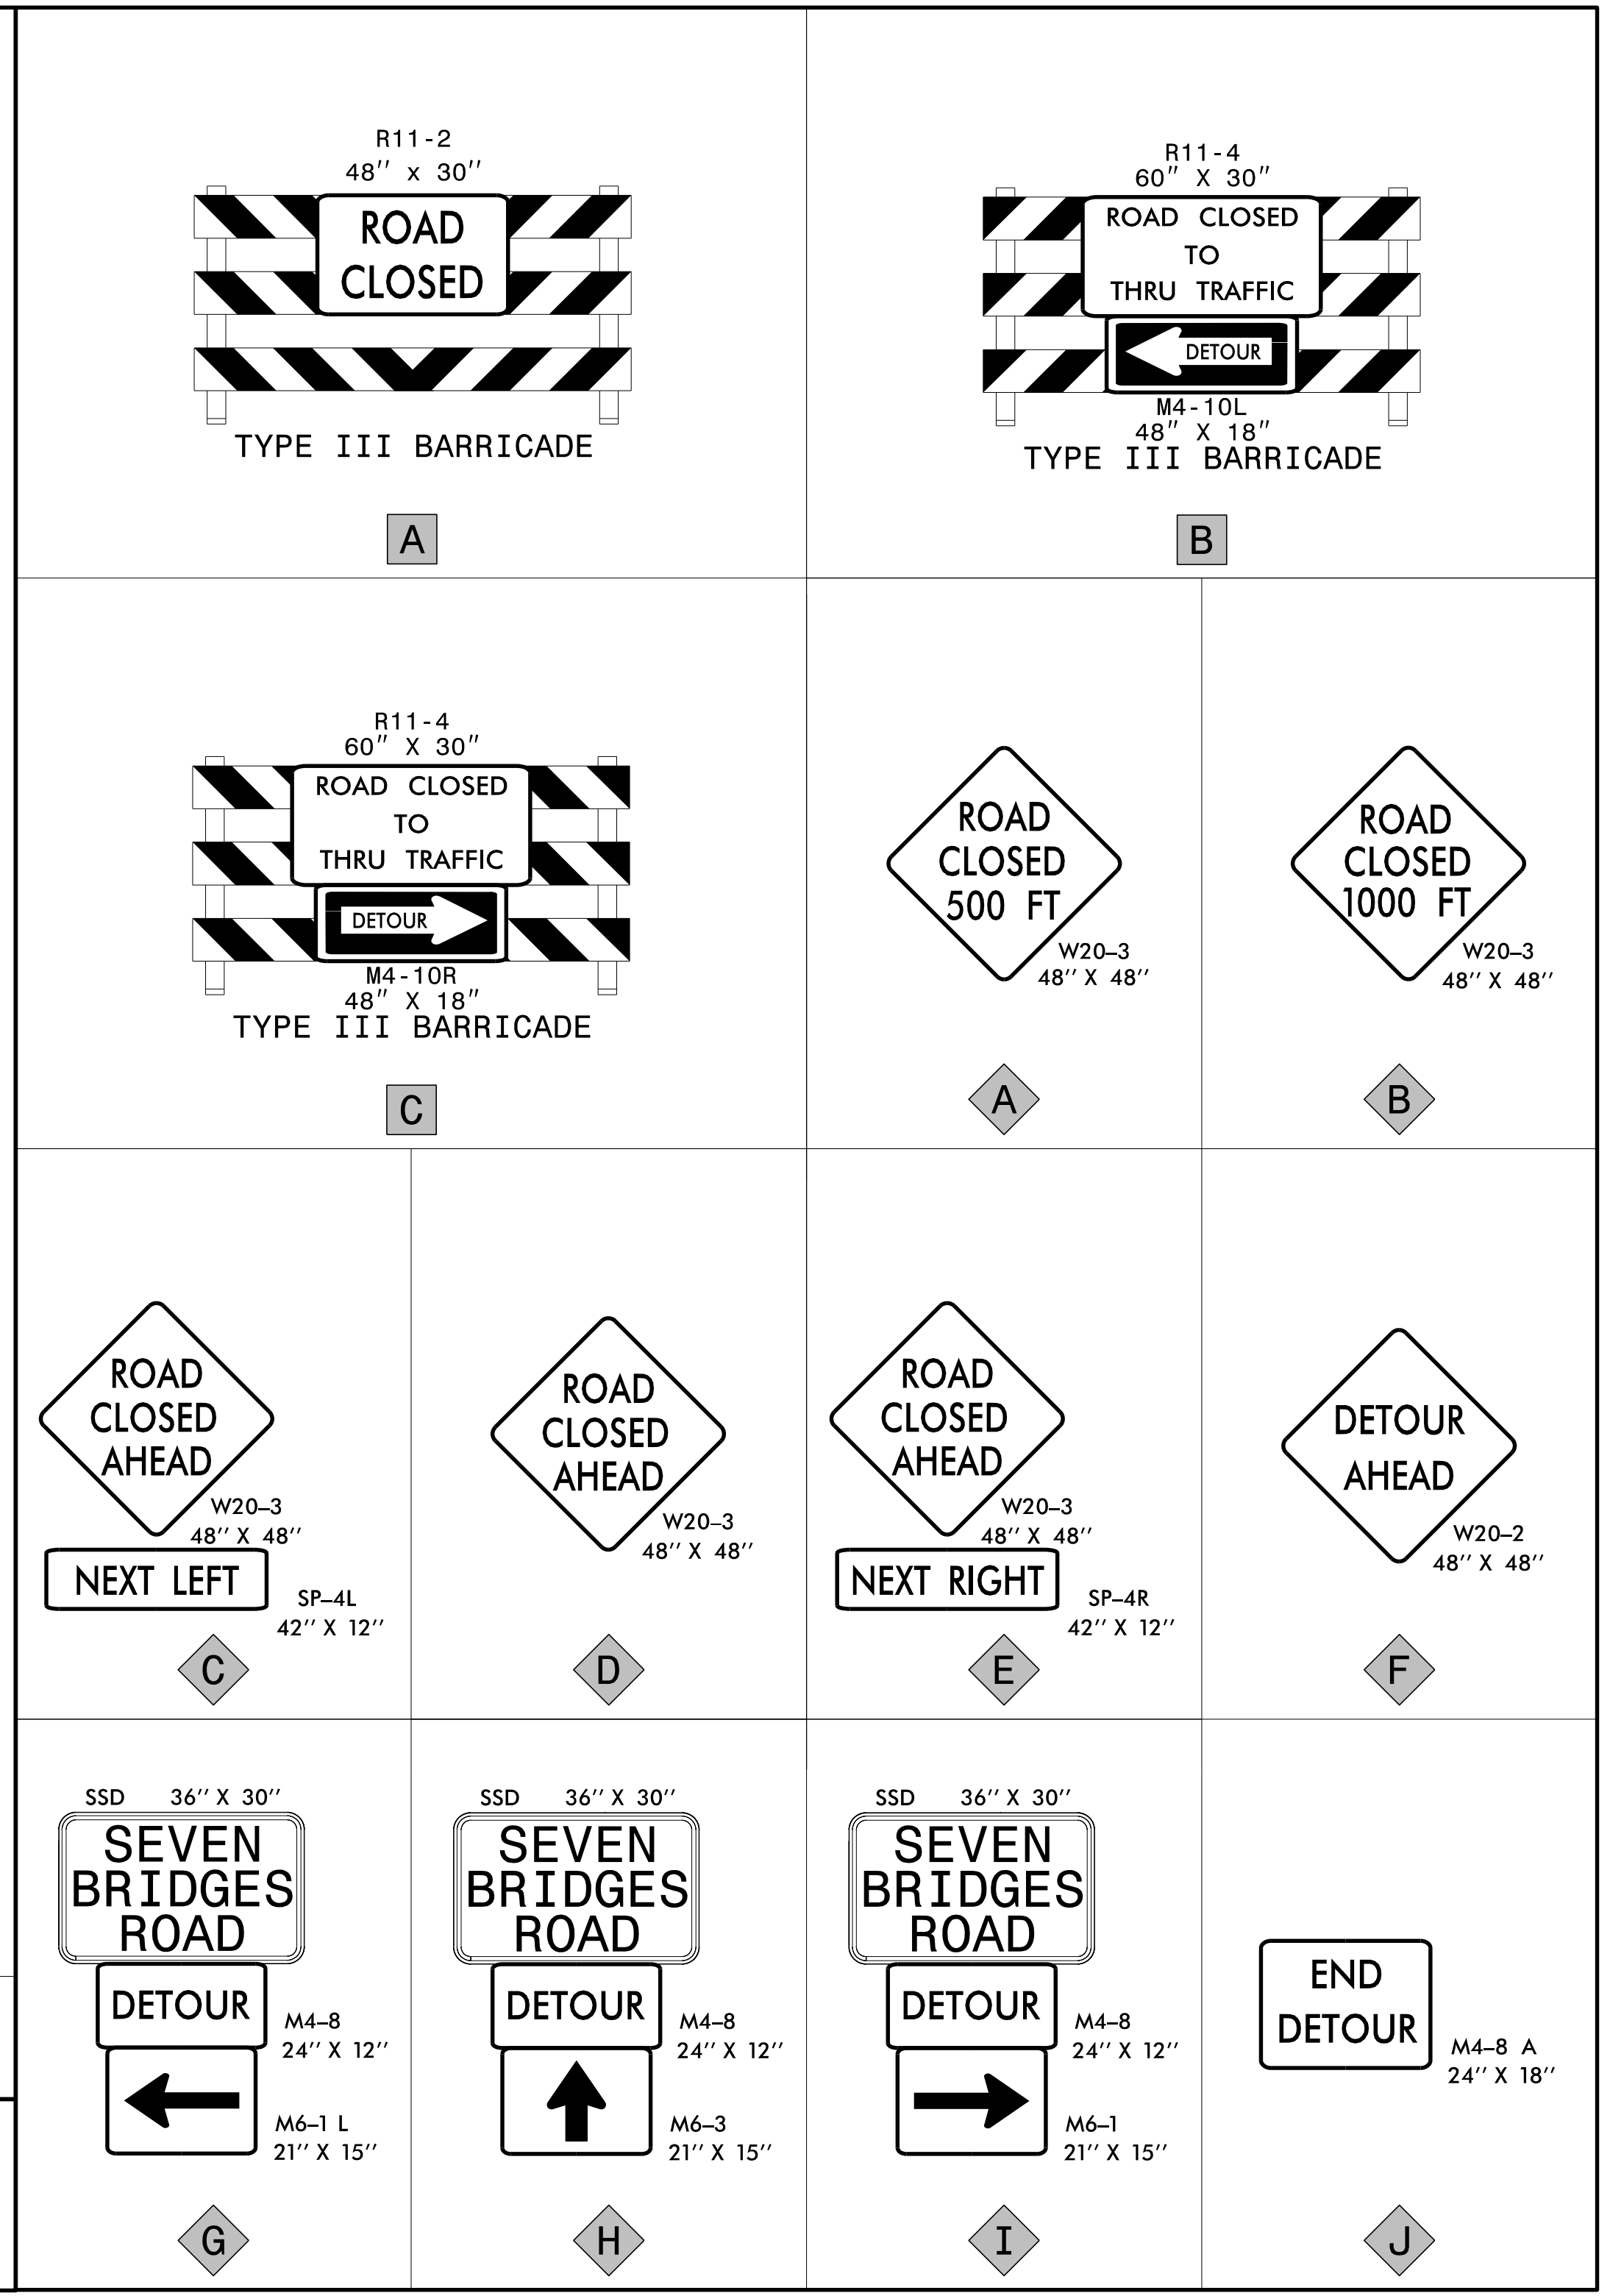



REFER TO ROADWAY STANDARD DRAWING 1101.03, SHEET 1 OF 9 FOR APPLICABLE NOTES.

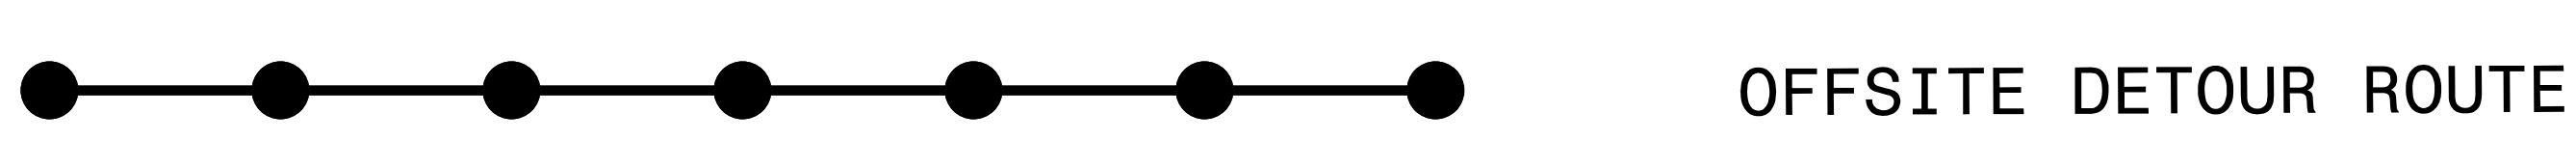

1/21/2020  
 P:\2019\19104\01\_BR-0111\Traffic\WZTC\TMP\Sheets\TO\BR-0111\_TMP\_04 OSD.dgn  
 User: bridgeinspector

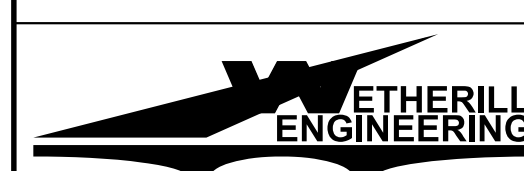
 1223 Jones Franklin Rd.  
 Raleigh, N.C. 27606  
 License No. F-0377  
 Bus: 919 851 8077  
 Fax: 919 851 8107

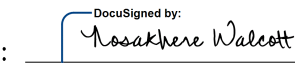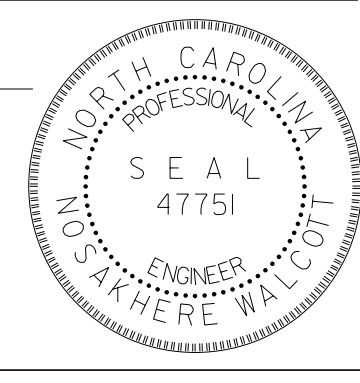APPROVED:   
 DATE: 1/21/2020  
  
**DOCUMENT NOT CONSIDERED FINAL UNLESS ALL SIGNATURES COMPLETED**

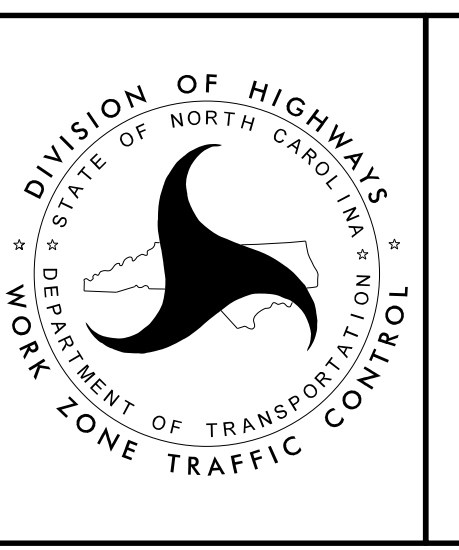  
 DIVISION OF HIGHWAYS  
 NORTH CAROLINA  
 DEPARTMENT OF TRANSPORTATION  
 WORK ZONE TRAFFIC CONTROL

OFFSITE DETOUR