
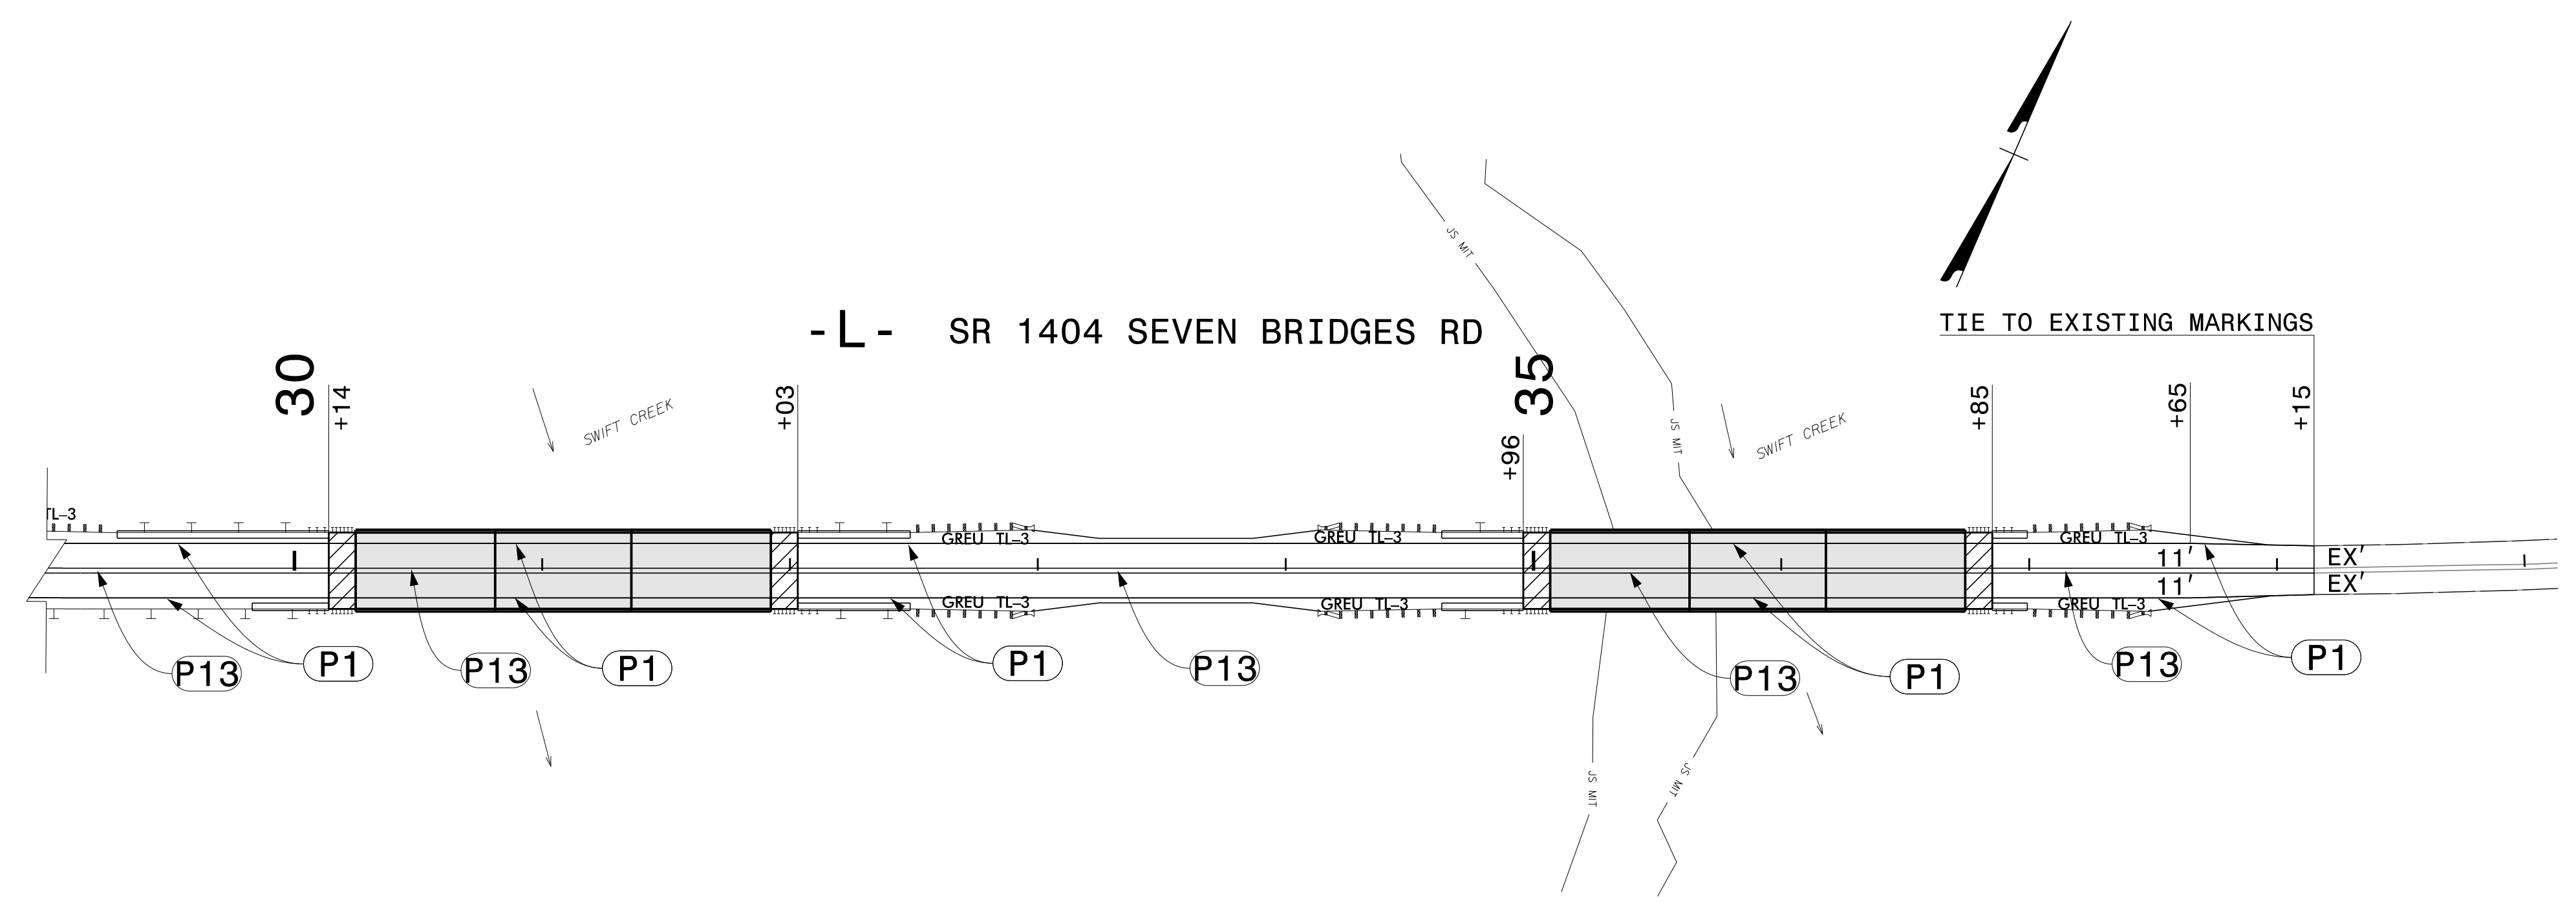
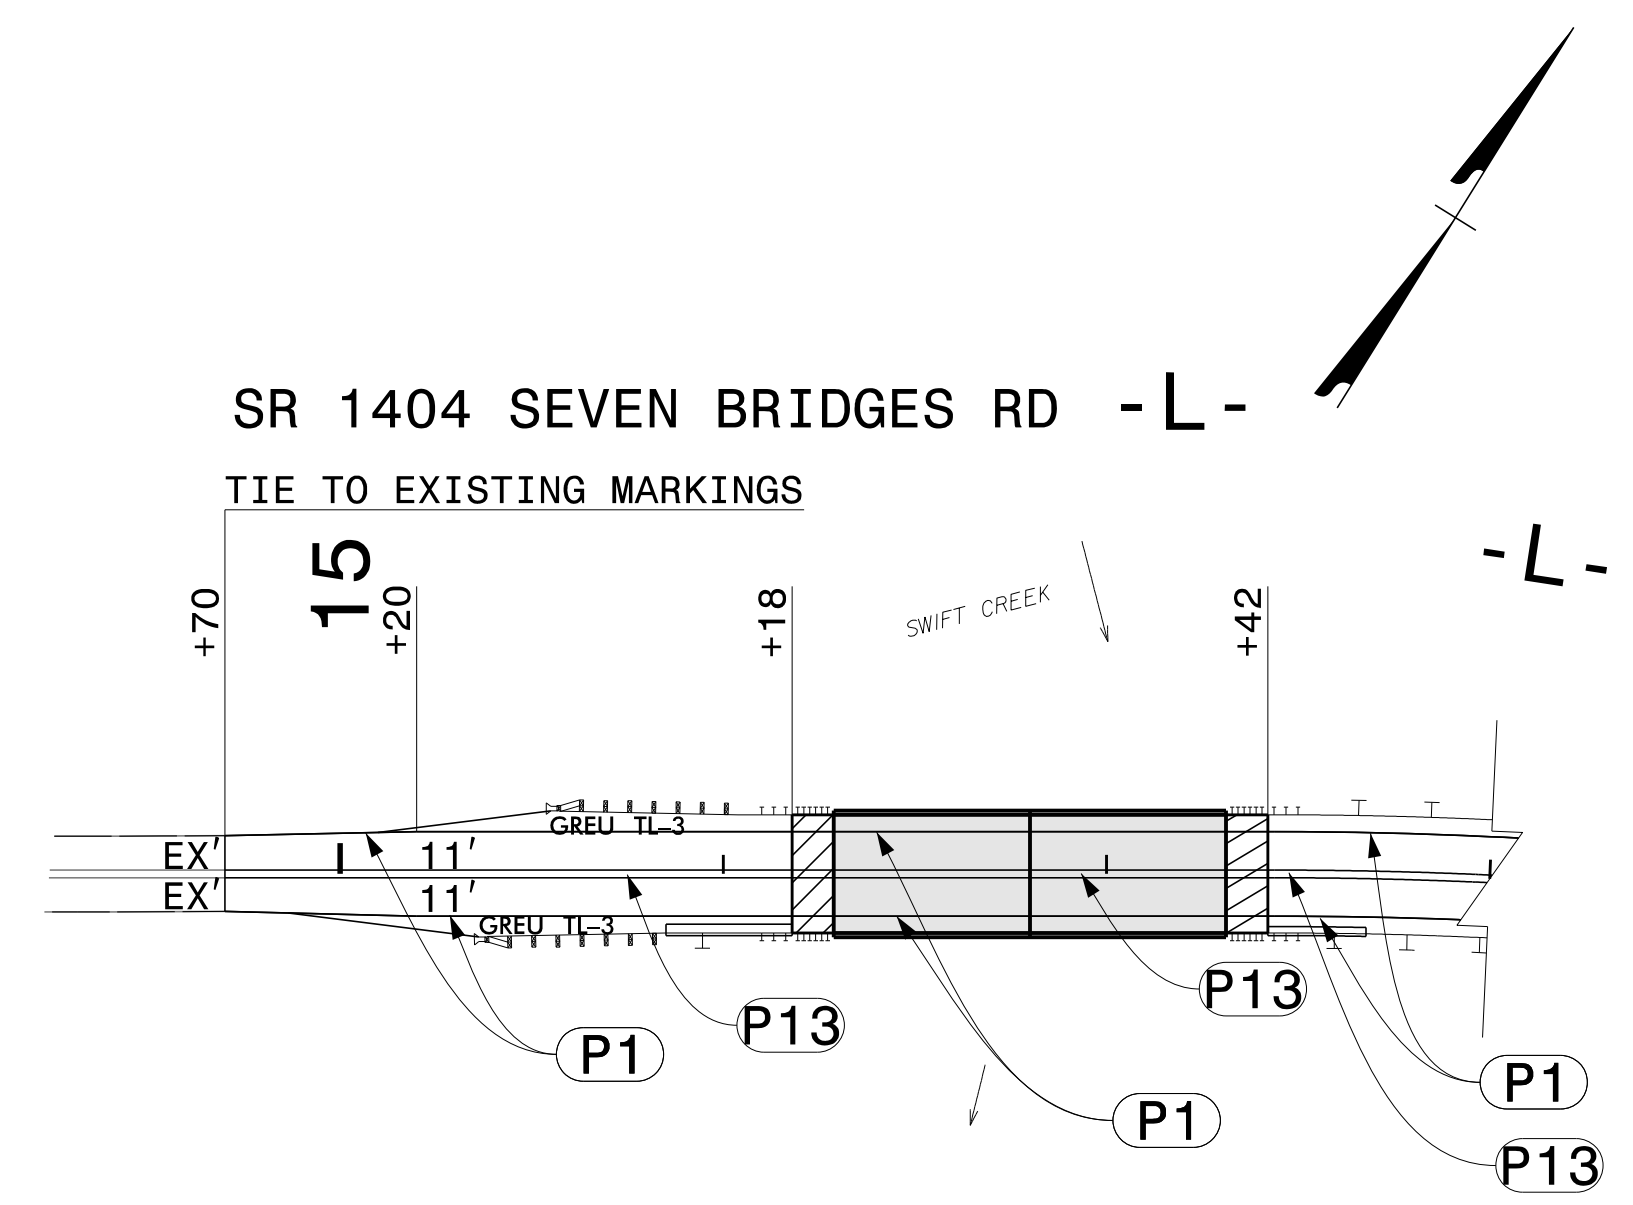


TIP NO. BR-0111	SHEET NO. PMP-02
APPROVED: <i>Roseanne Walcott</i>	
DATE: 1/21/2020	
SEAL	
	
DOCUMENT NOT CONSIDERED FINAL UNLESS ALL SIGNATURES COMPLETED	



PAVEMENT MARKING DETAIL

I:\21\2020
 P:\209\9104\01_BR-0111\Traffic\Signing and Delineation\Pavement Markings\Sheets\BR-0111_PMP_02.dgn
 User:bridgeinspector