

09/08/99

TIP PROJECT: BR-0111

STATE OF NORTH CAROLINA  
DIVISION OF HIGHWAYS



T.I.P. NO.	SHEET NO.
BR-0111	UO-1

NOTE:  
ALL UTILITY WORK SHOWN ON THIS SHEET WILL BE DONE BY OTHERS. NO PAYMENT WILL BE MADE TO THE CONTRACTOR FOR UTILITY WORK SHOWN ON THIS SHEET.

# UTILITIES BY OTHERS PLANS EDGECOMBE COUNTY



LOCATION: BRIDGE NO. 320003, 320004, AND 320005 OVER SWIFT CREEK  
ON SR 1404 (SEVEN BRIDGES RD.)

TYPE OF WORK: RELOCATION OF POWER AND COMMUNICATION LINES

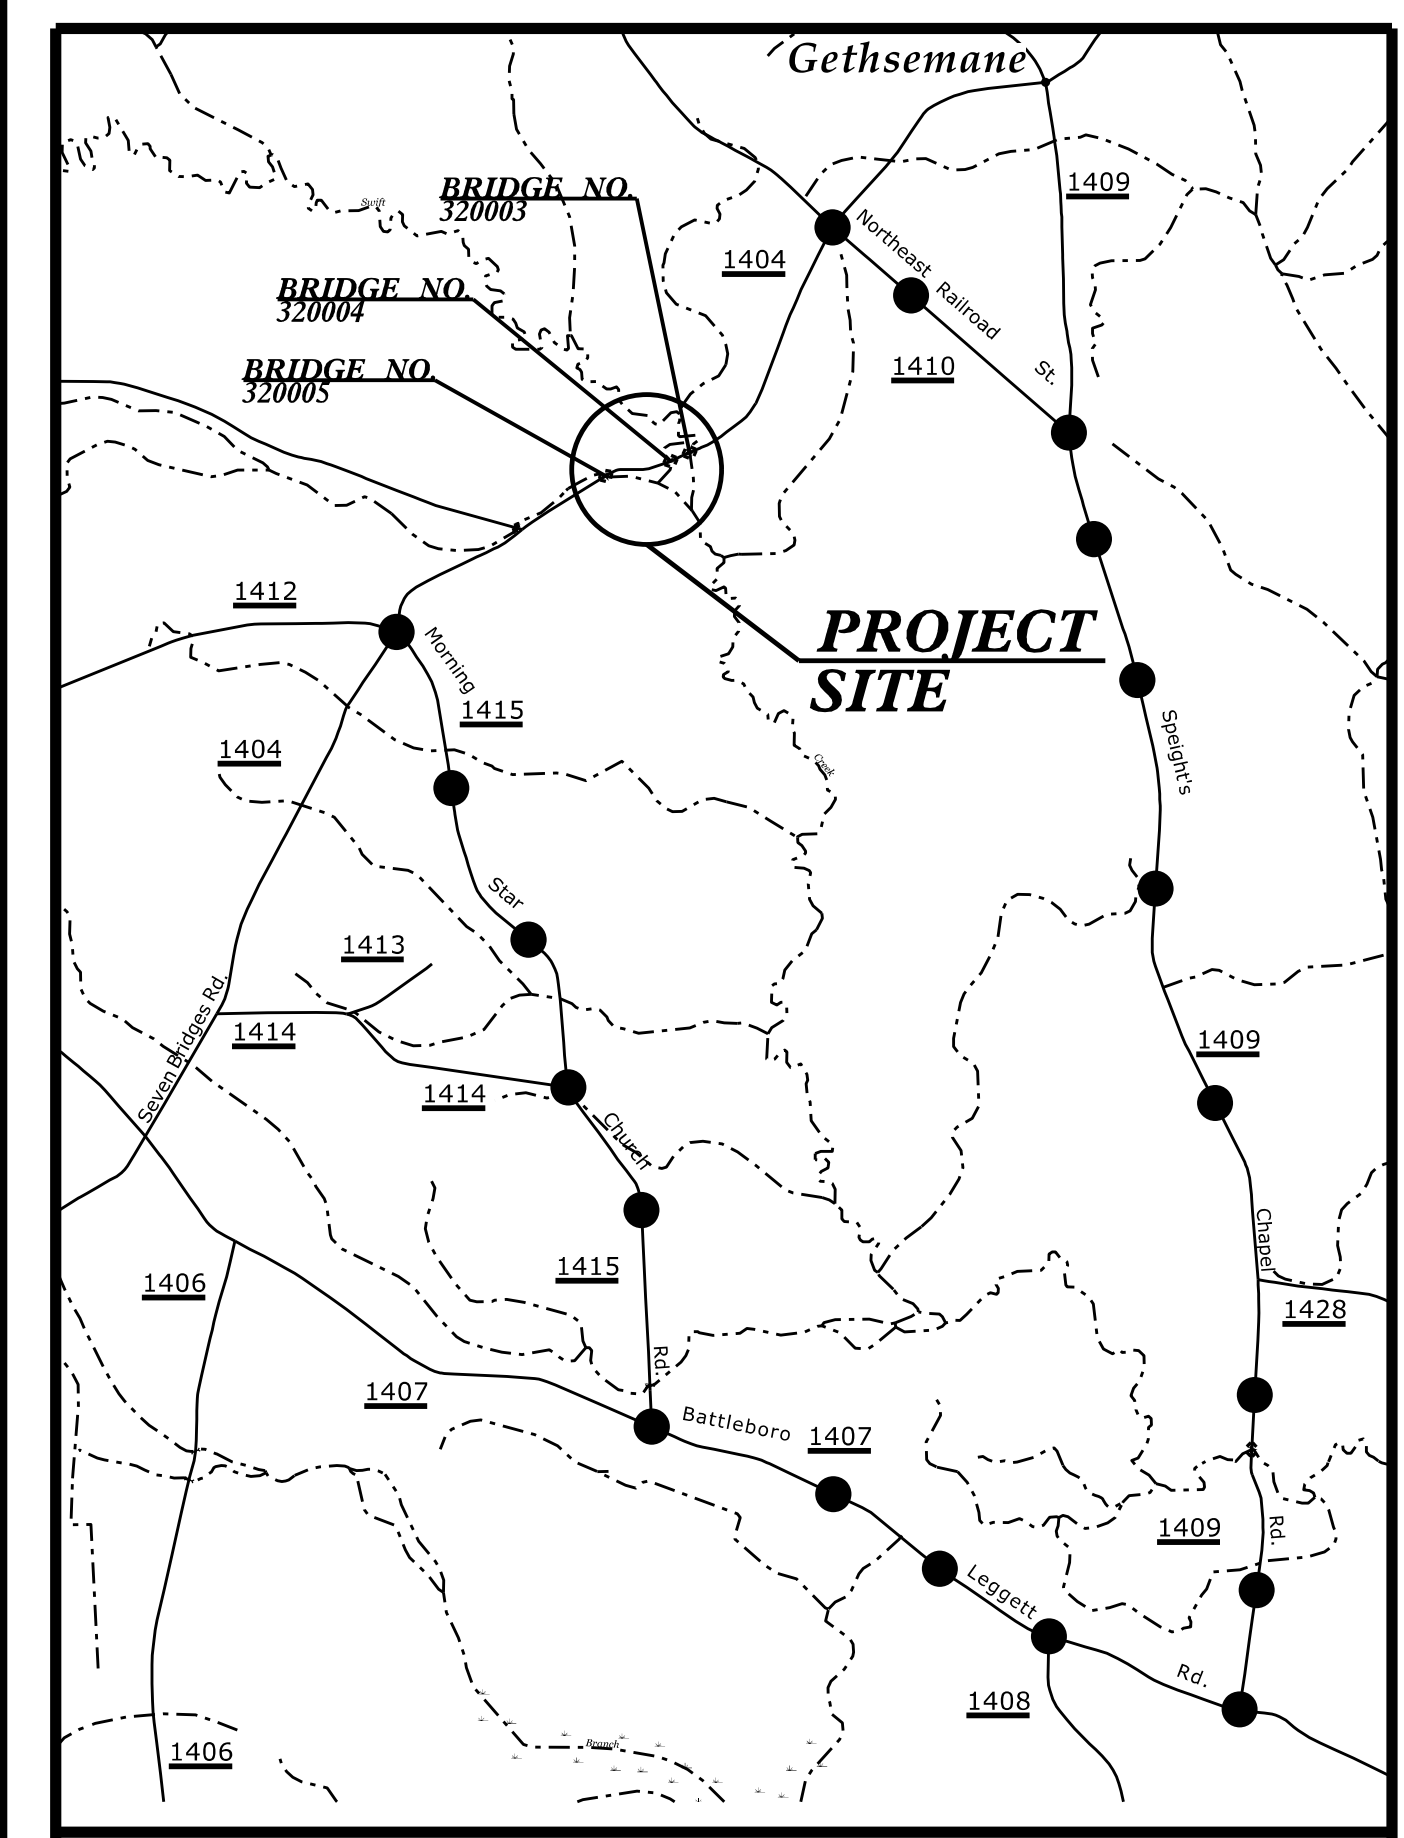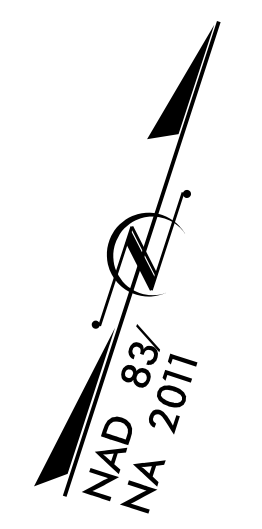

VICINITY MAP

OFF-SITE DETOUR

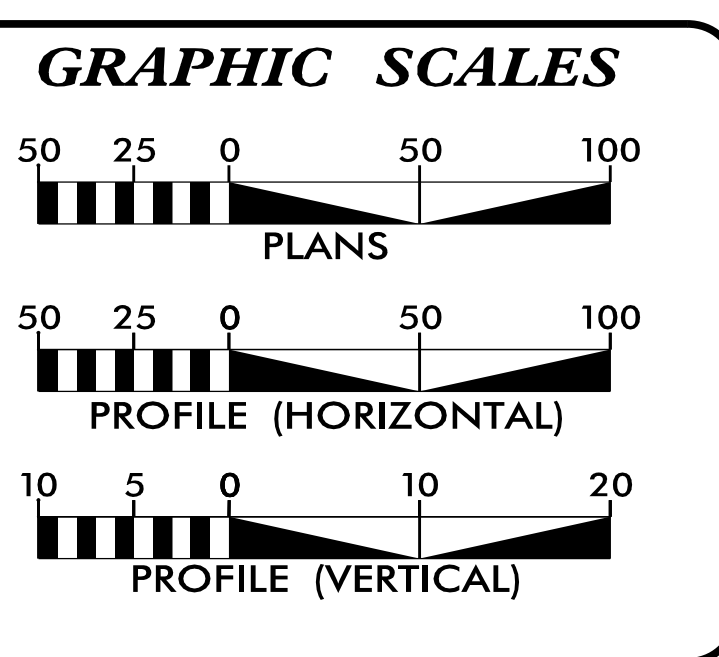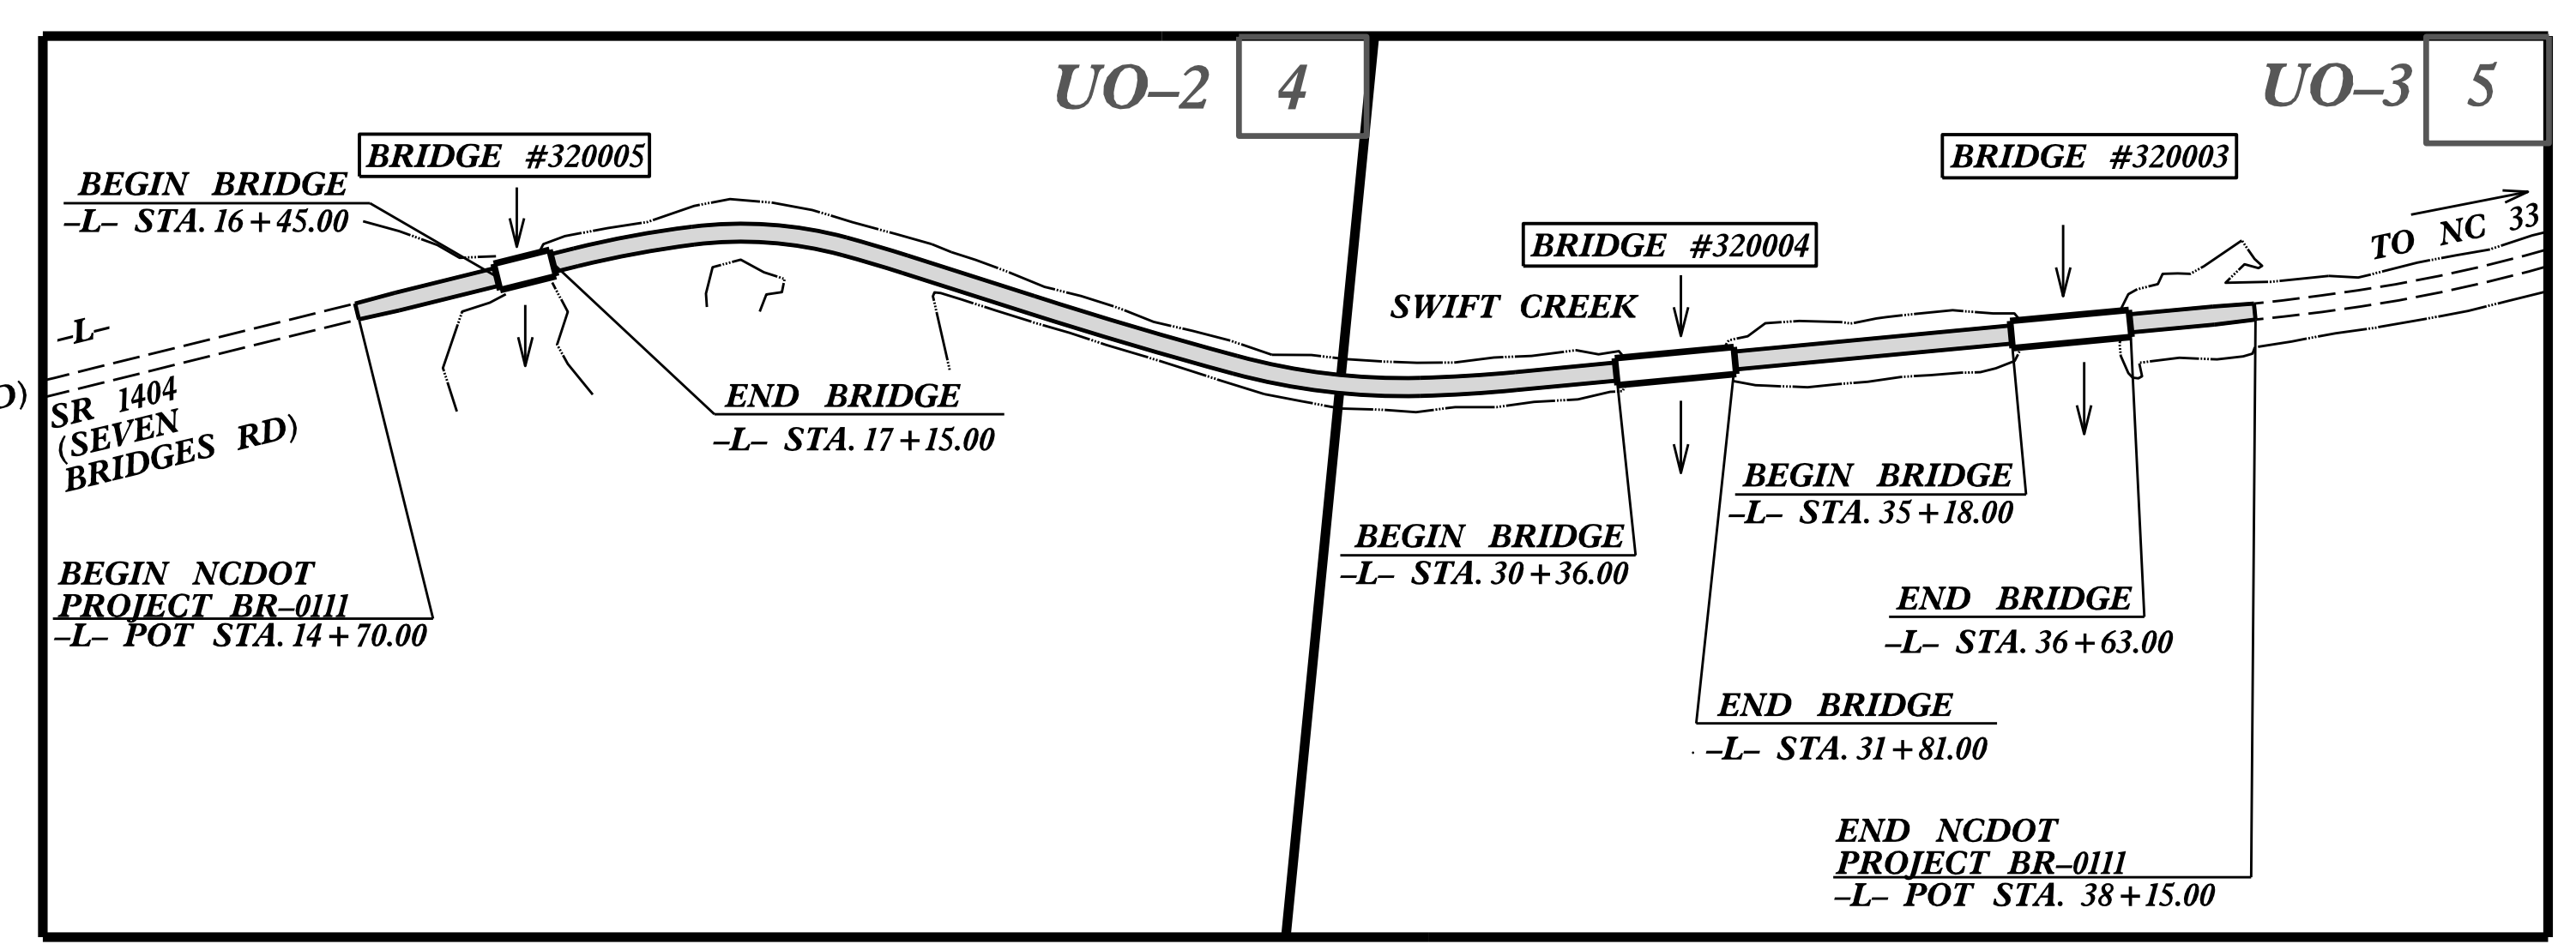

SHEET NO.:	DESCRIPTION:
UO-1	UBO TITLE SHEET
UO-2 THRU UO-3	UBO PLAN SHEETS

UTILITY OWNERS WITH CONFLICTS

(A) POWER - EDGECOMBE-MARTIN CO EMC  
(B) COMMUNICATION - SUDDENLINK

PREPARED IN THE OFFICE OF:

**WETHERILL ENGINEERING**

1223 Jones Franklin Rd.  
Raleigh, N.C. 27606  
License No. F-0377  
Bus: 919 851 8077  
Fax: 919 851 8107

TRANSPORTATION PLANNING/DESIGN - BRIDGE/STRUCTURE DESIGN  
CIVIL/SITE DESIGN - GIS/GPS - CONSTRUCTION OBSERVATION

Tyron Stallings PROJECT UTILITY COORDINATOR

**DIVISION OF HIGHWAYS  
UTILITIES UNIT**

1555 MAIL SERVICES CENTER  
RALEIGH, NC 27699-1555  
PHONE (919) 707-6690  
FAX (919) 250-4151

Nabil Hamdan UTILITIES REGIONAL ENGINEER  
Kelvin Martin EI UTILITIES ENGINEER  
Kyle Pleasant UTILITIES AREA COORDINATOR  
Larry James UTILITIES COORDINATOR

\$\$\$\$\$ SYSTEMS \$\$\$  
\$\$\$\$\$ DOWN \$\$\$  
\$\$\$\$\$ USERNAME \$\$\$