




PLAN OF WING (W1)

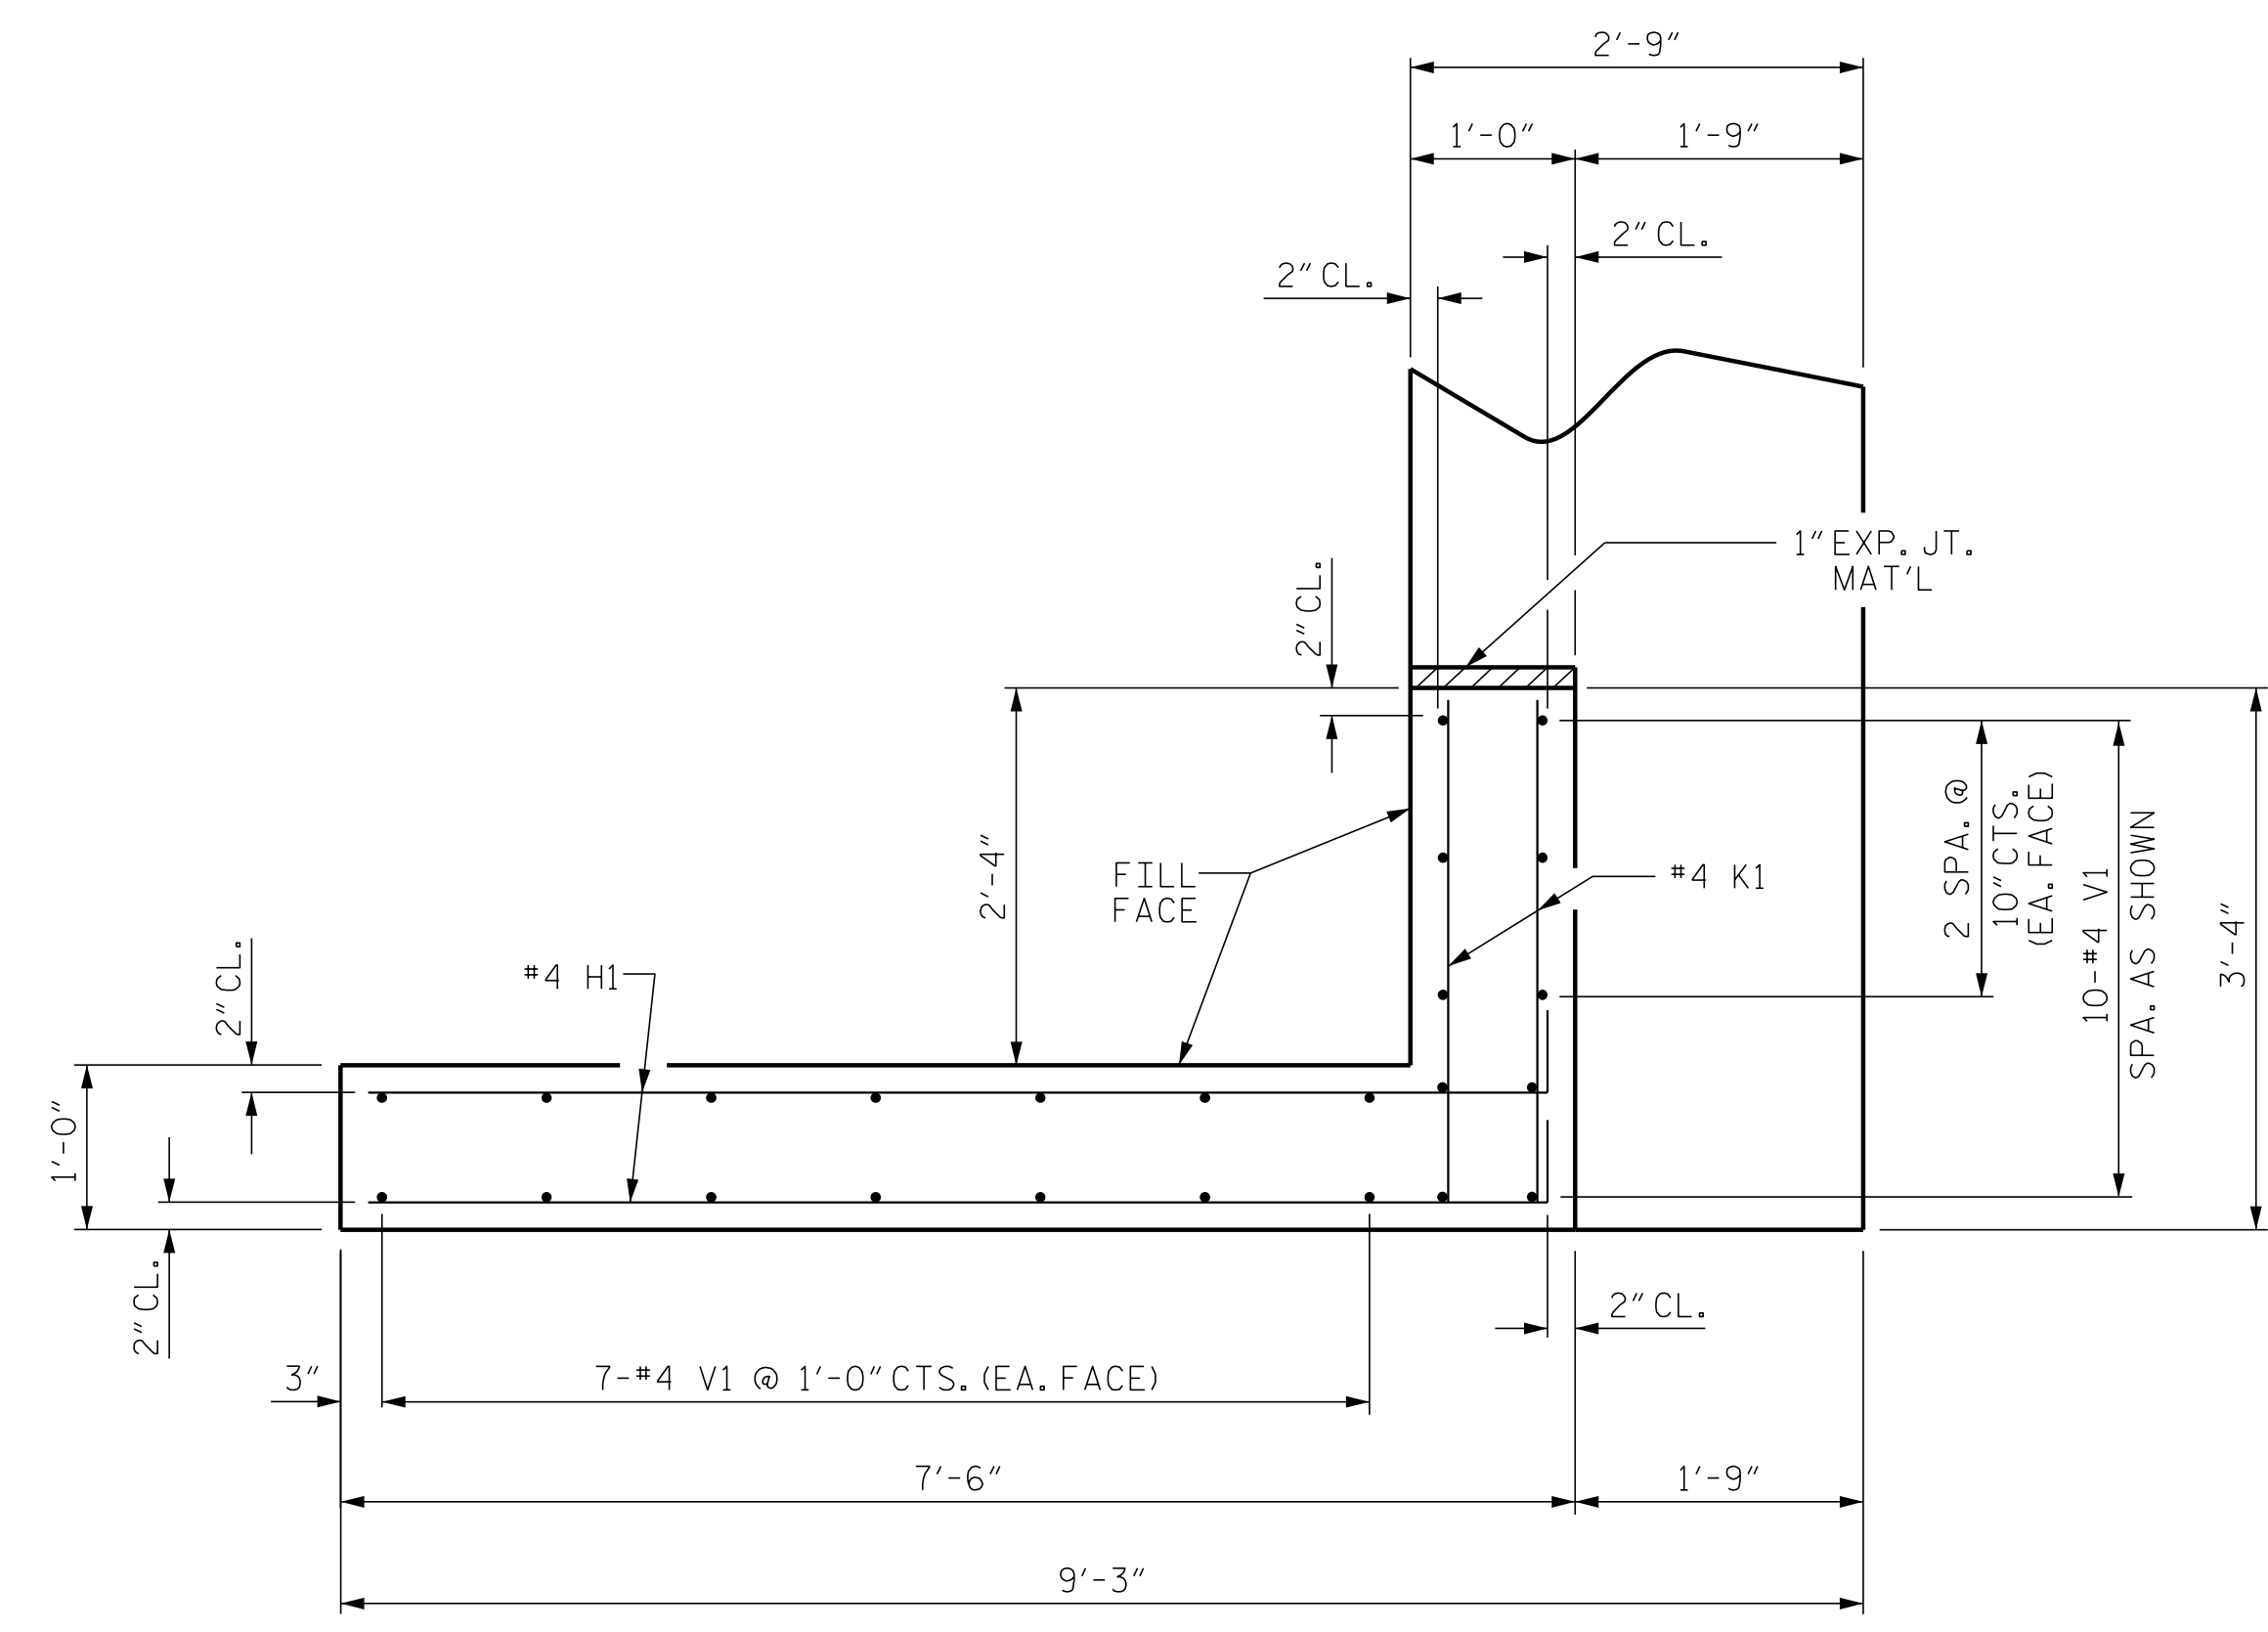


PLAN OF WING (W2)

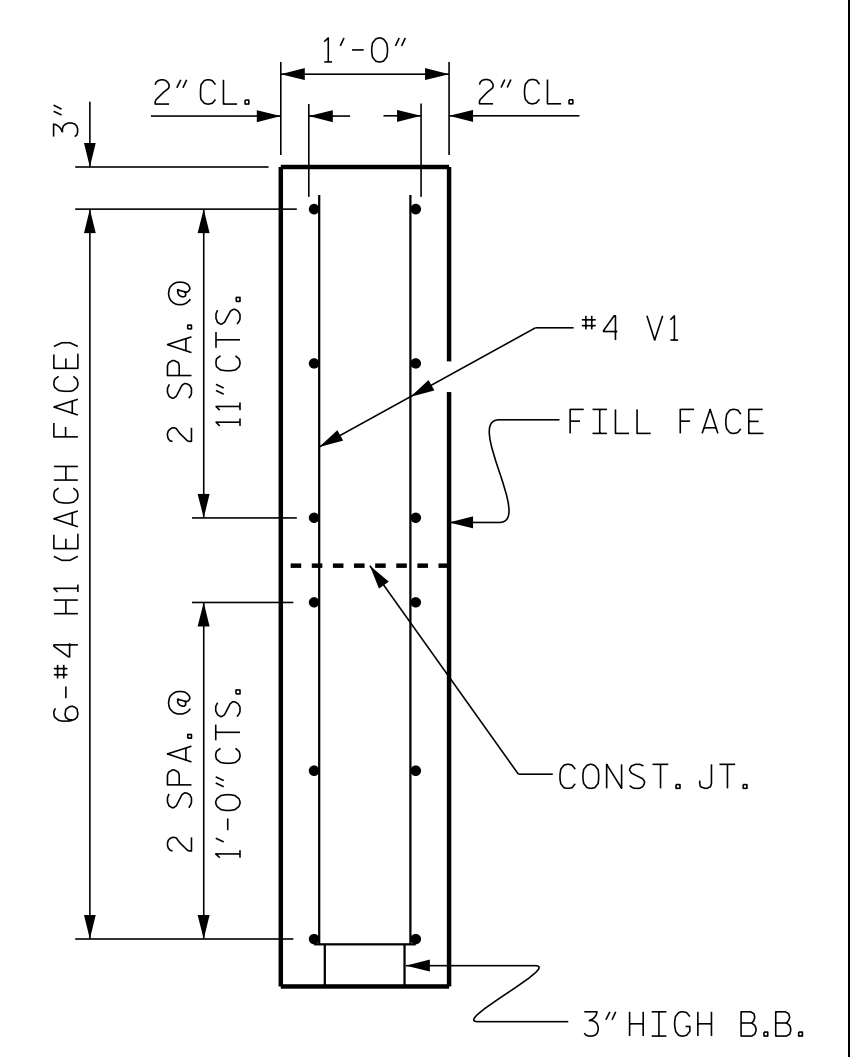


SECTION X-X

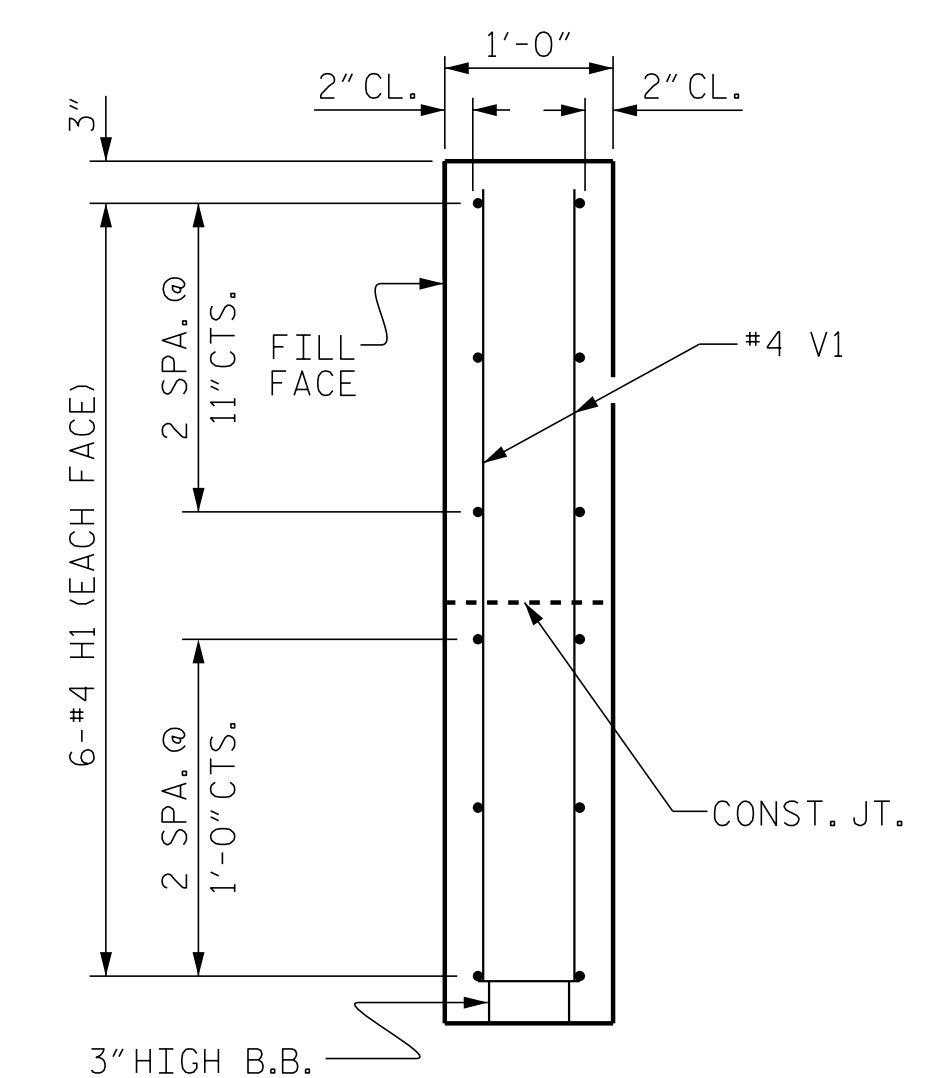

SECTION Y-Y

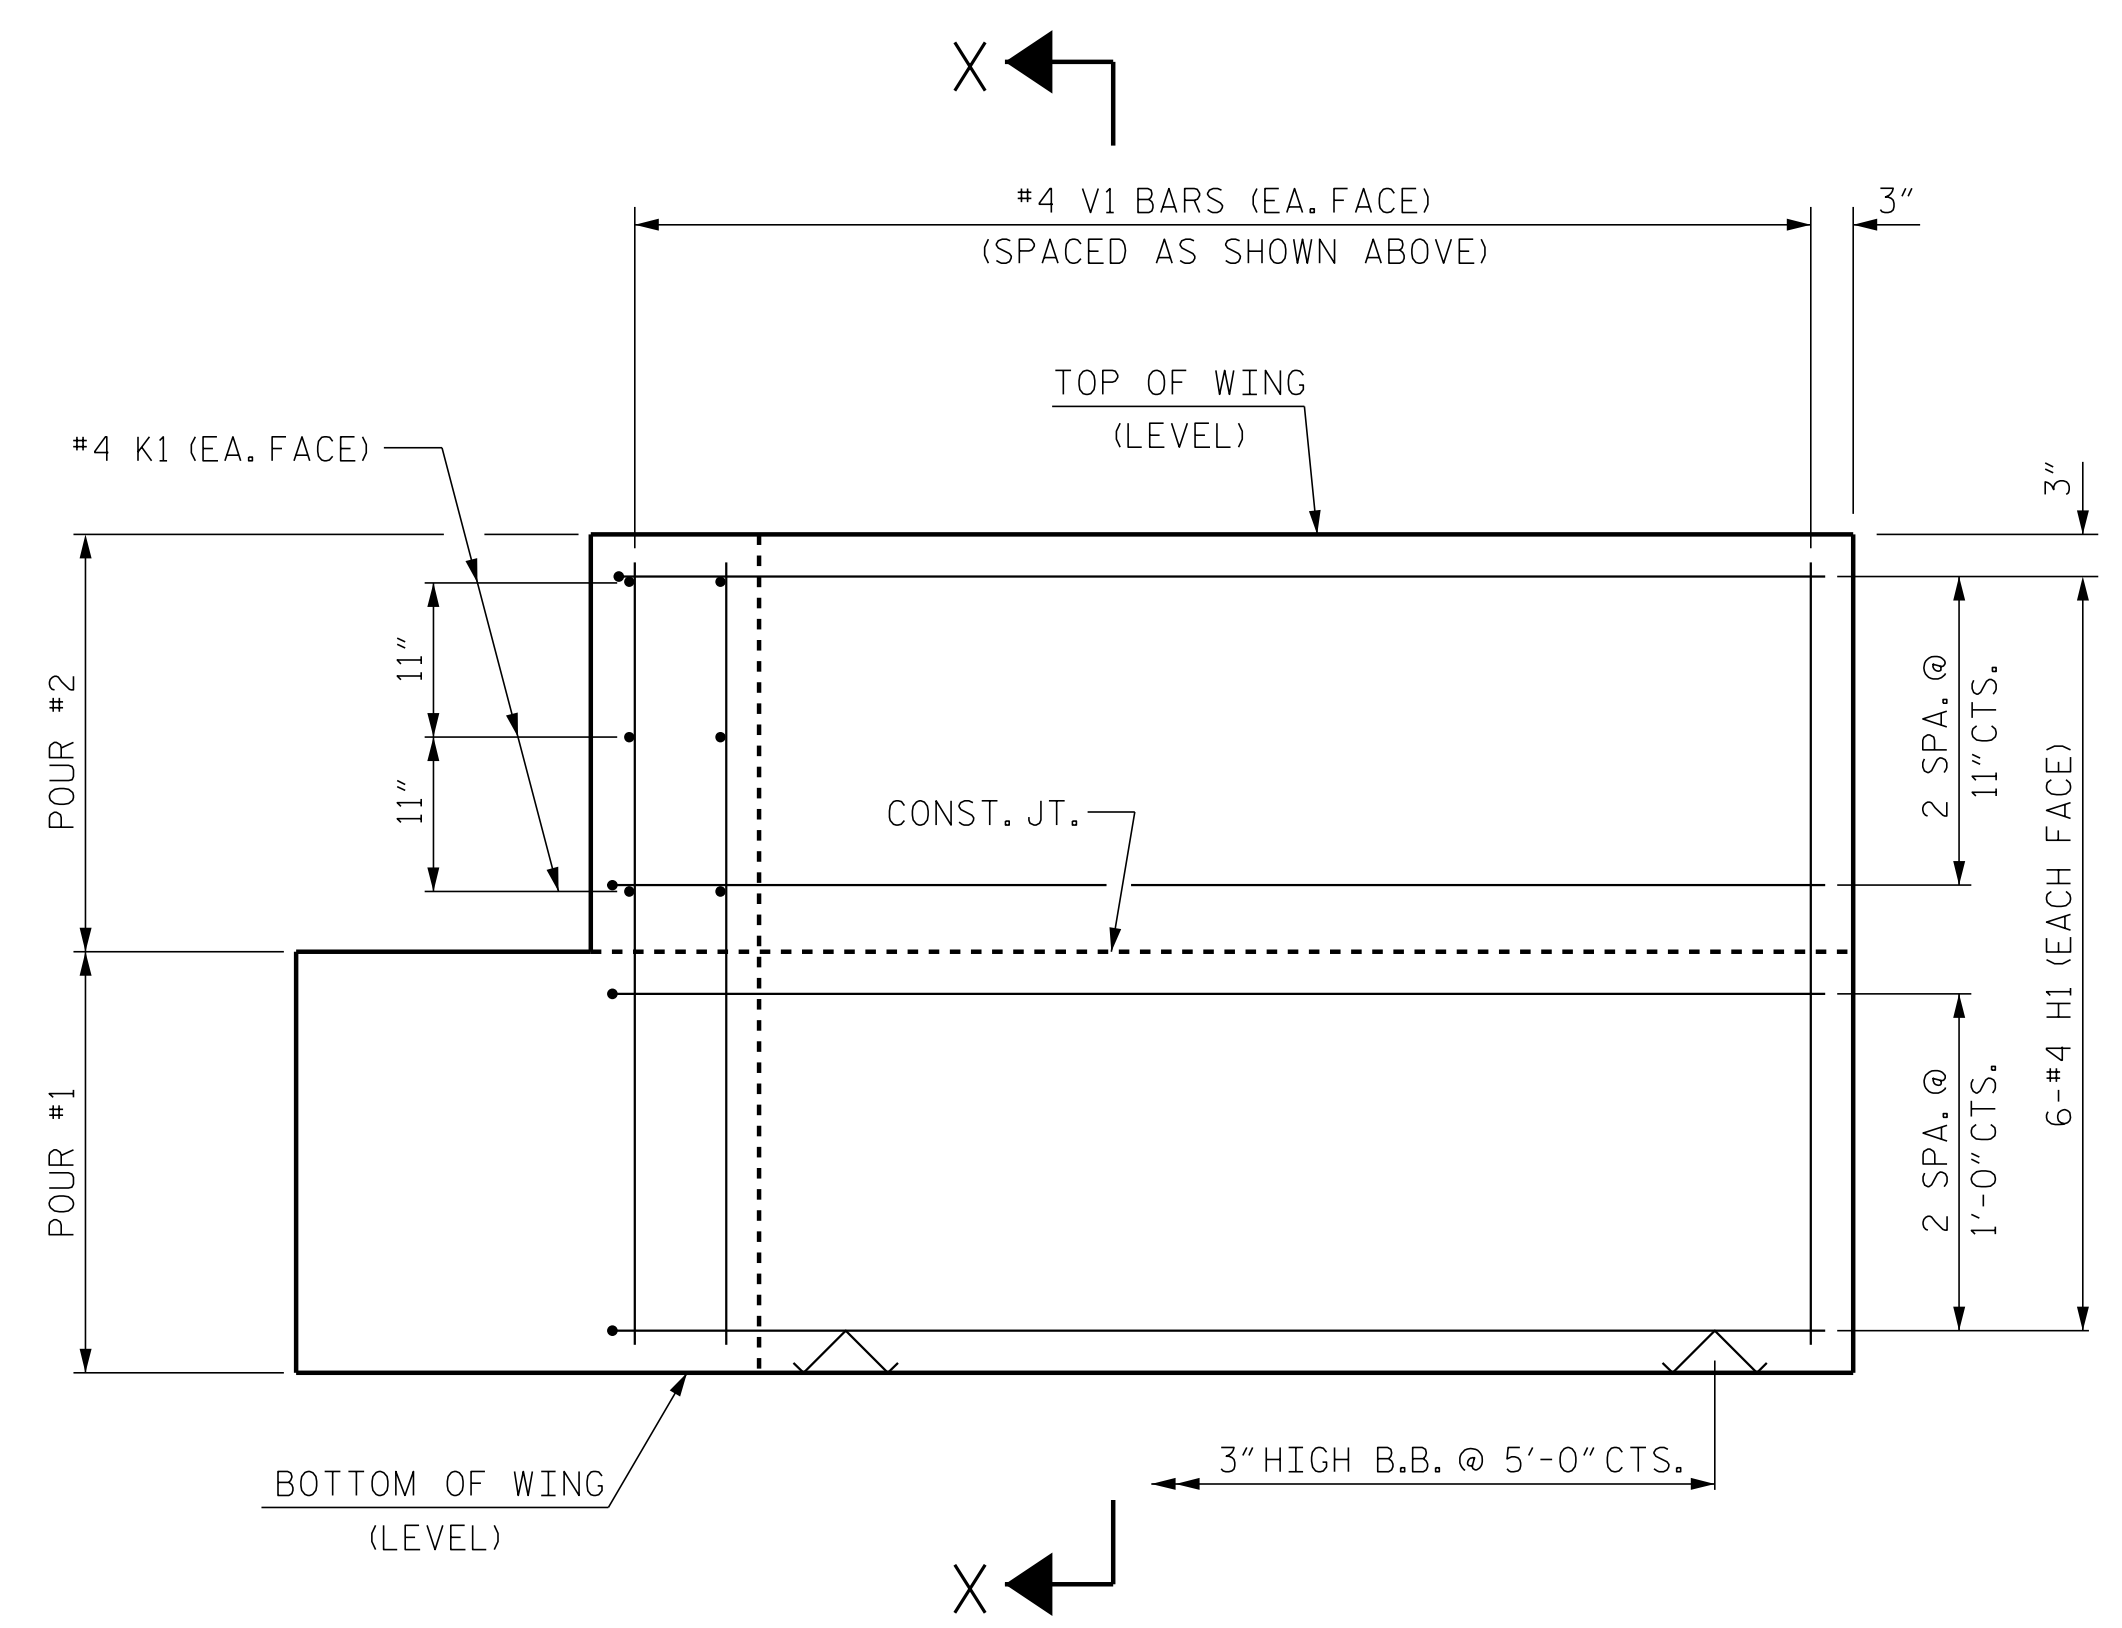


ELEVATION OF WING (W1)

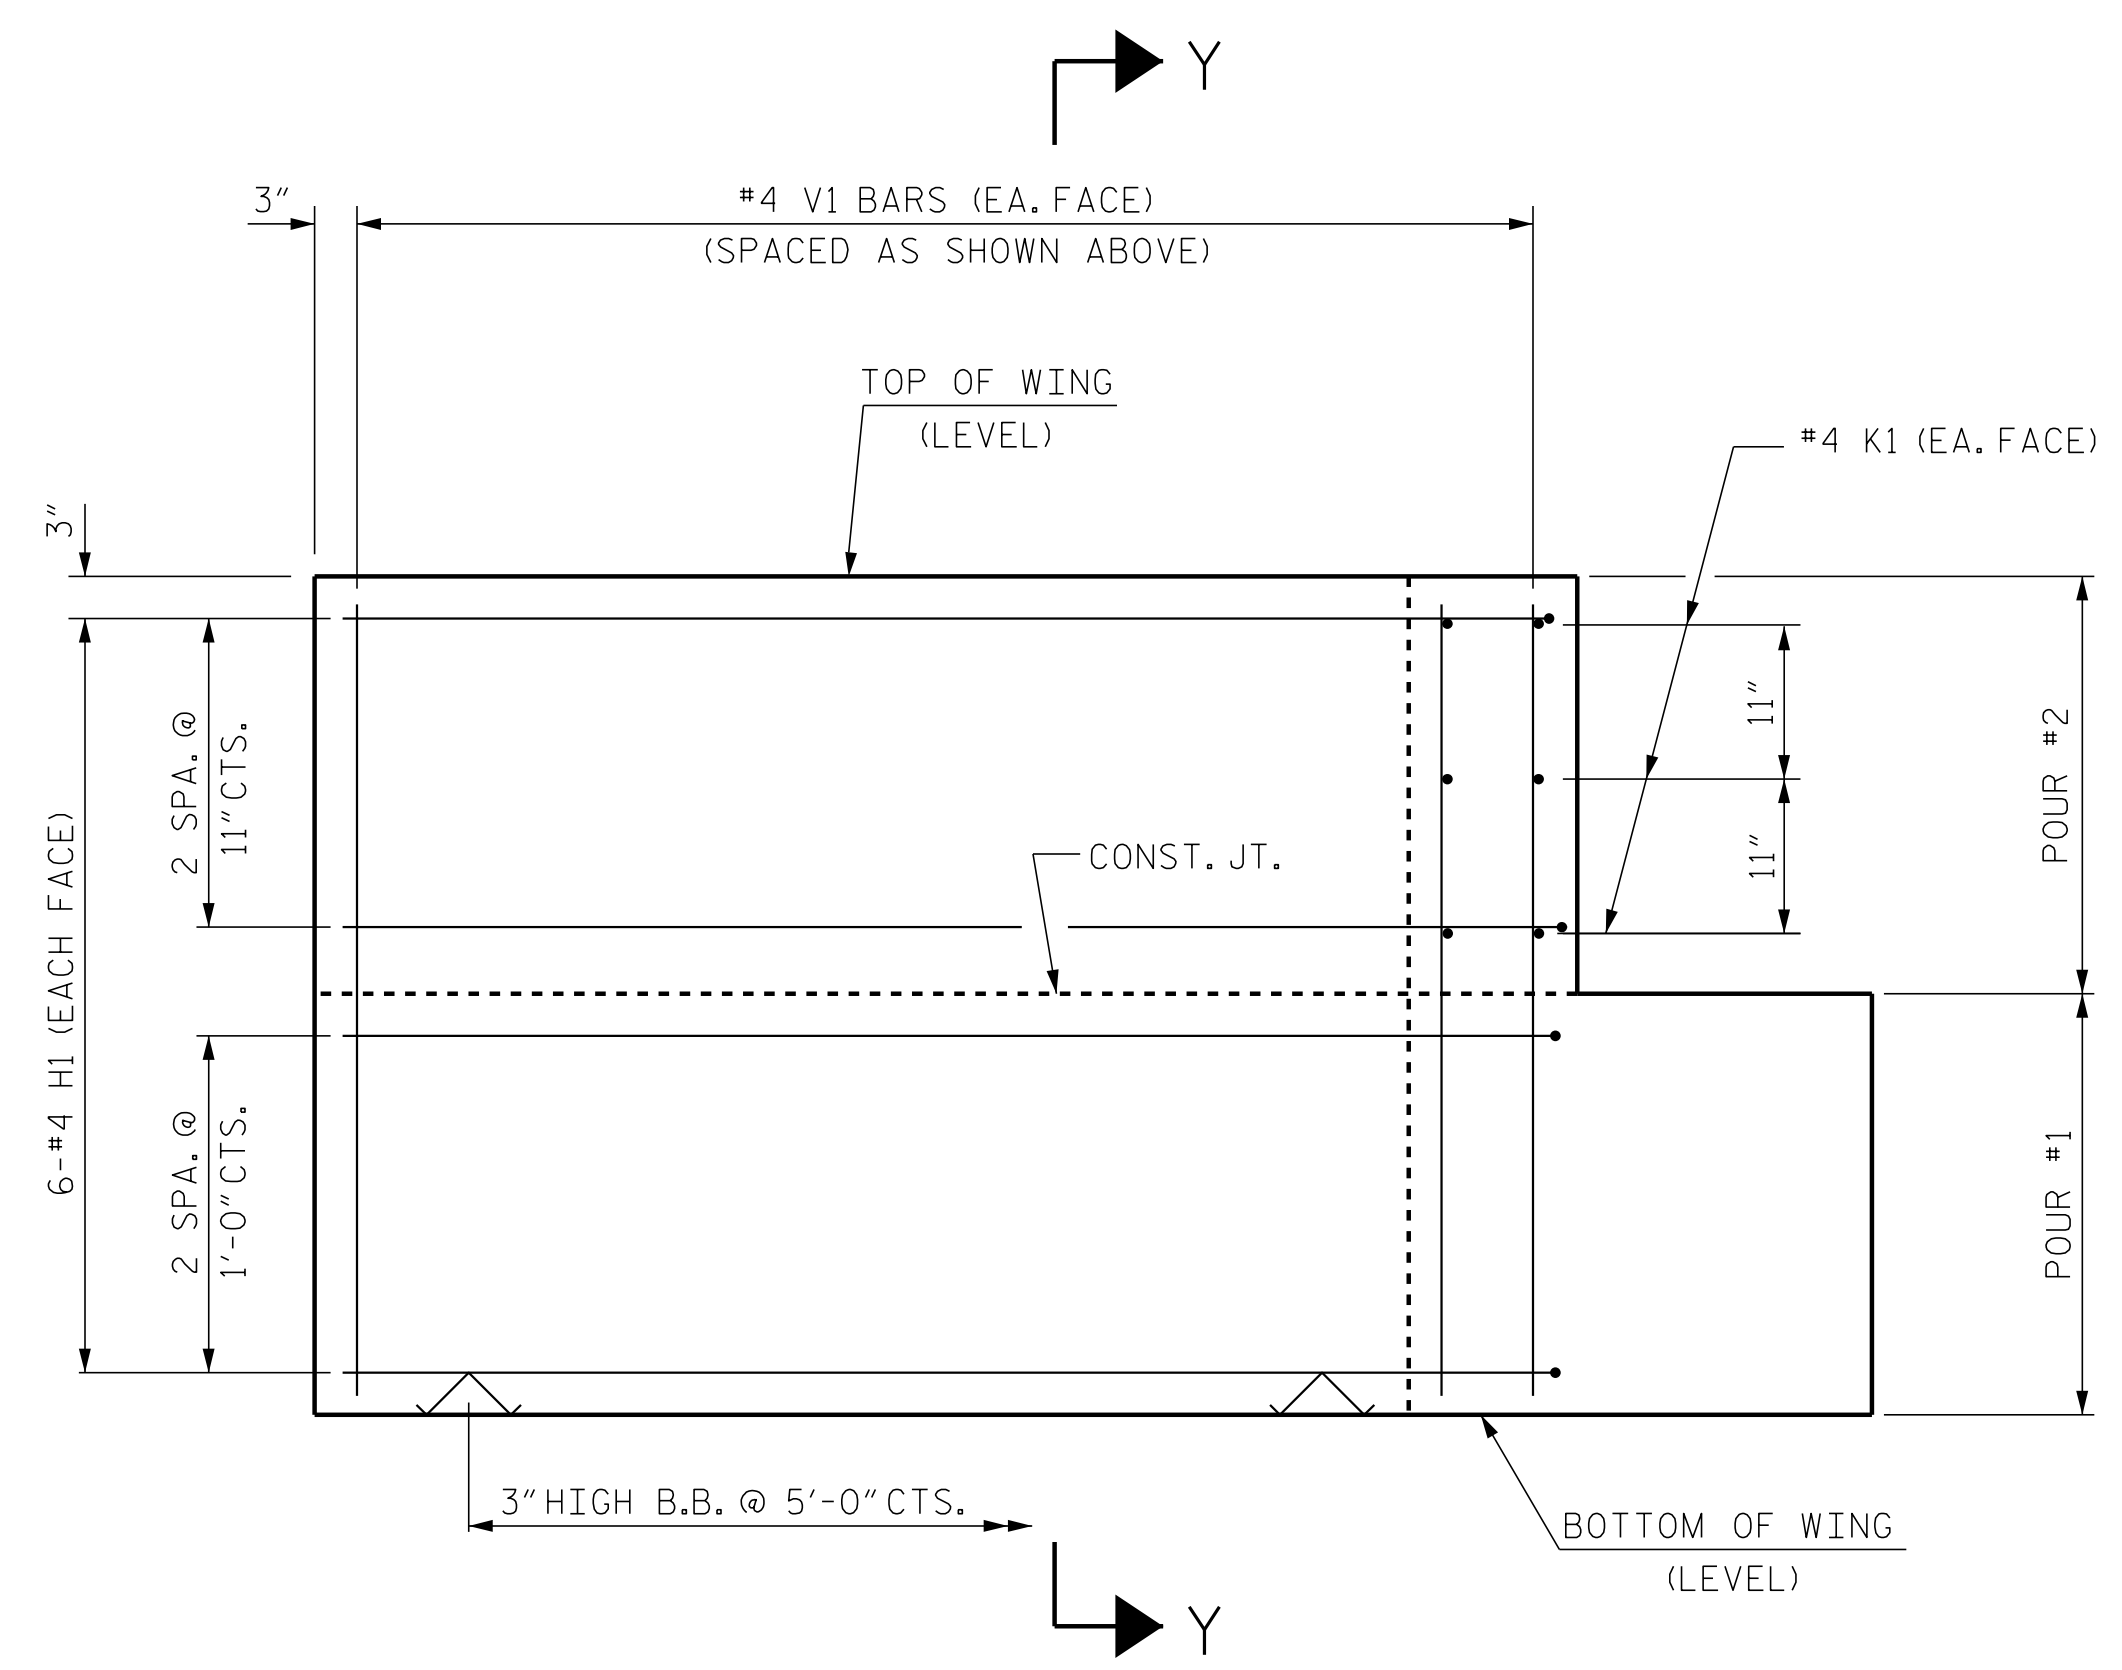

ELEVATION OF WING (W2)

WING DETAILS

PROJECT NO. BR-0111
 EDGECOMBE COUNTY
 STATION: 35+90.50 -L-
 SHEET 3 OF 4

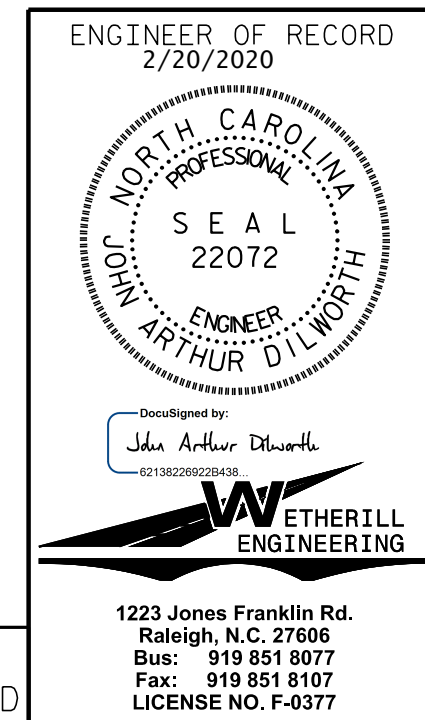

STATE OF NORTH CAROLINA		DEPARTMENT OF TRANSPORTATION		RALEIGH	
SUBSTRUCTURE					
END BENT					
WING DETAILS					
REVISIONS					
NO.	BY:	DATE:	NO.	BY:	DATE:
1			3		
2			4		
SHEET NO.					S03-10
TOTAL SHEETS					17

ASSEMBLED BY : J. PENDERGRAFT DATE : 6-19
 CHECKED BY : J. DILWORTH DATE : 8-19
 DRAWN BY : DGE 02/10
 CHECKED BY : MKT 02/10
 REV. 4/15 MAA/TMG

DOCUMENT NOT CONSIDERED FINAL
 UNLESS ALL SIGNATURES COMPLETED

1223 Jones Franklin Rd.
 Raleigh, N.C. 27606
 Bus: 919 851 8077
 Fax: 919 851 8107
 LICENSE NO. F-0377

STD. NO. EB_33_90S

P:\2019\1910401 BR-0111\Structures\DNBRIDG 3\BR0111_BR#3_STR_EB.dgn
 12/19/2019 2:18:59 PM