

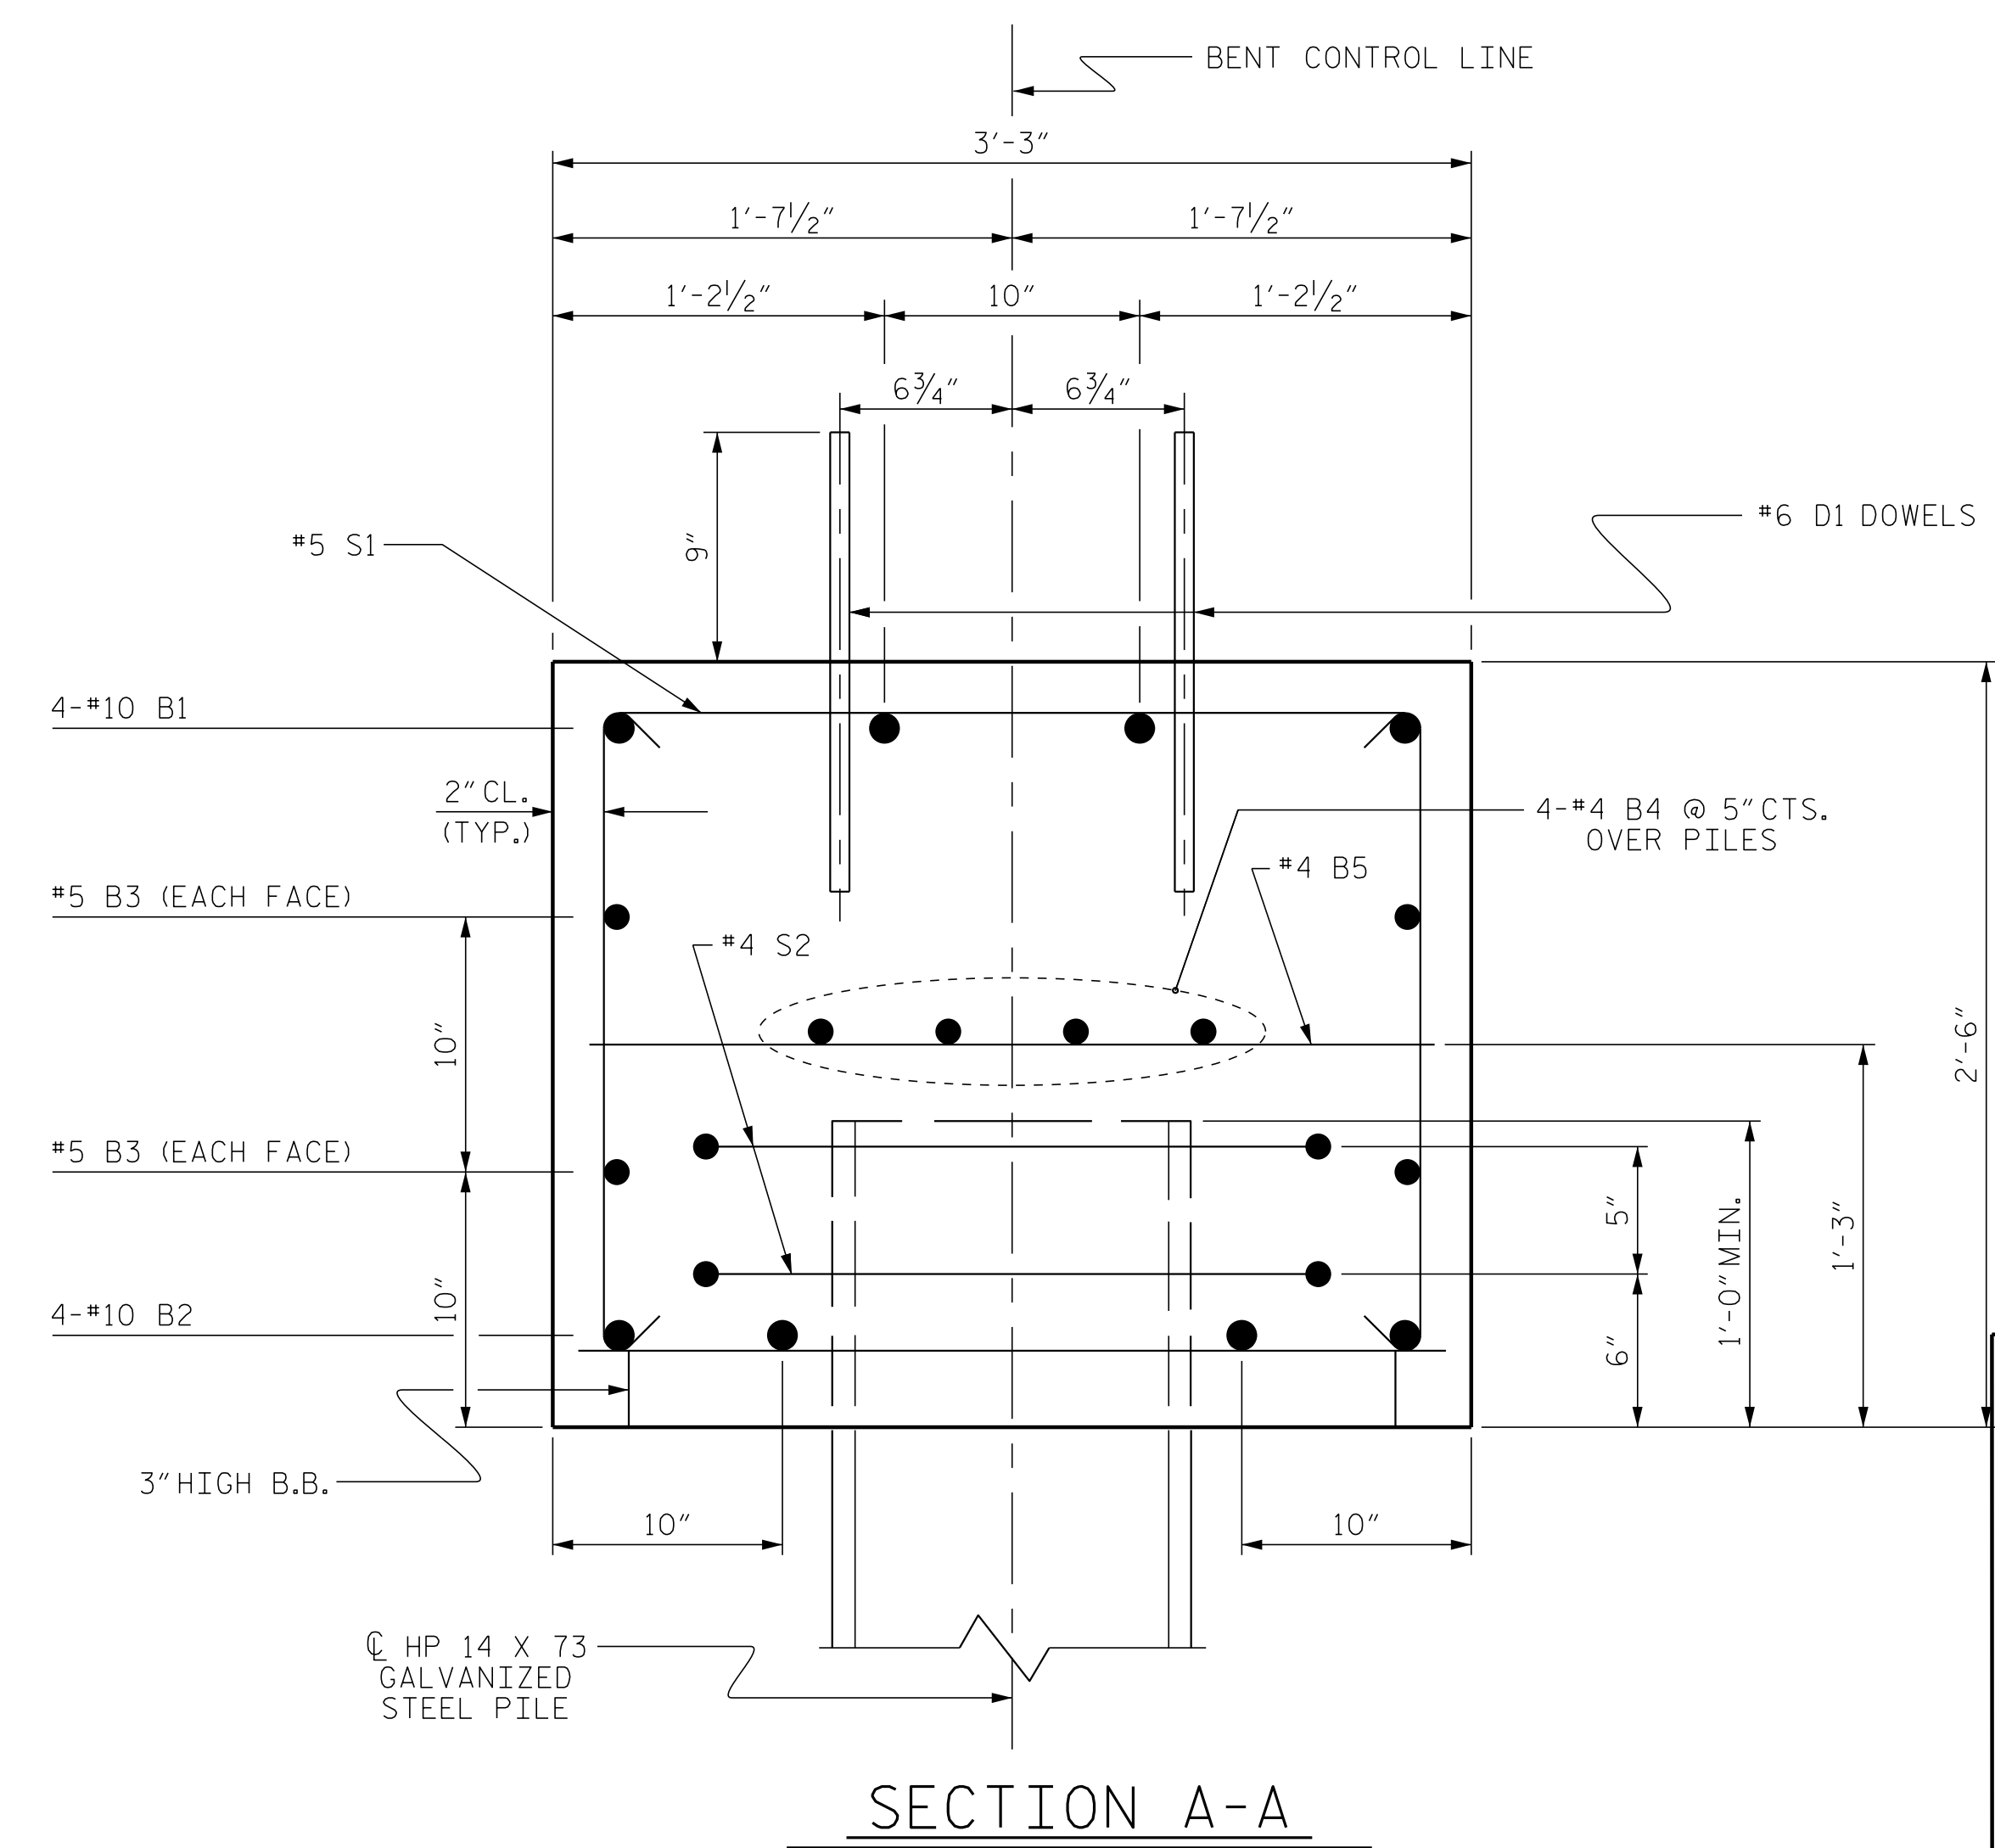


BILL OF MATERIAL FOR ONE BENT					
BAR	NO.	SIZE	TYPE	LENGTH	WEIGHT
B1	4	#10	1	37'-10"	651
B2	4	#10	STR	35'-2"	605
B3	4	#5	STR	35'-2"	147
B4	8	#4	STR	18'-10"	101
B5	9	#4	STR	2'-11"	18
D1	44	#6	STR	1'-6"	99
S1	39	#5	2	8'-1"	329
S2	16	#4	3	7'-7"	81
U1	4	#4	4	5'-10"	16
U2	6	#4	4	5'-0"	20
U3	2	#9	4	10'-1"	69
REINFORCING STEEL (FOR ONE BENT)					2136 LBS
CLASS A CONCRETE BREAKDOWN (FOR ONE BENT)					
TOTAL CLASS A CONCRETE					10.7 C.Y.
HP 14 X 73 GALVANIZED STEEL PILES (FOR ONE BENT)					
No. 8					LIN. FT. 480
PILE DRIVING EQUIPMENT SETUP FOR HP 14 X 73 GALVANIZED STEEL PILES (FOR ONE BENT)					NO: 8
PILE REDRIVES					NO: 4

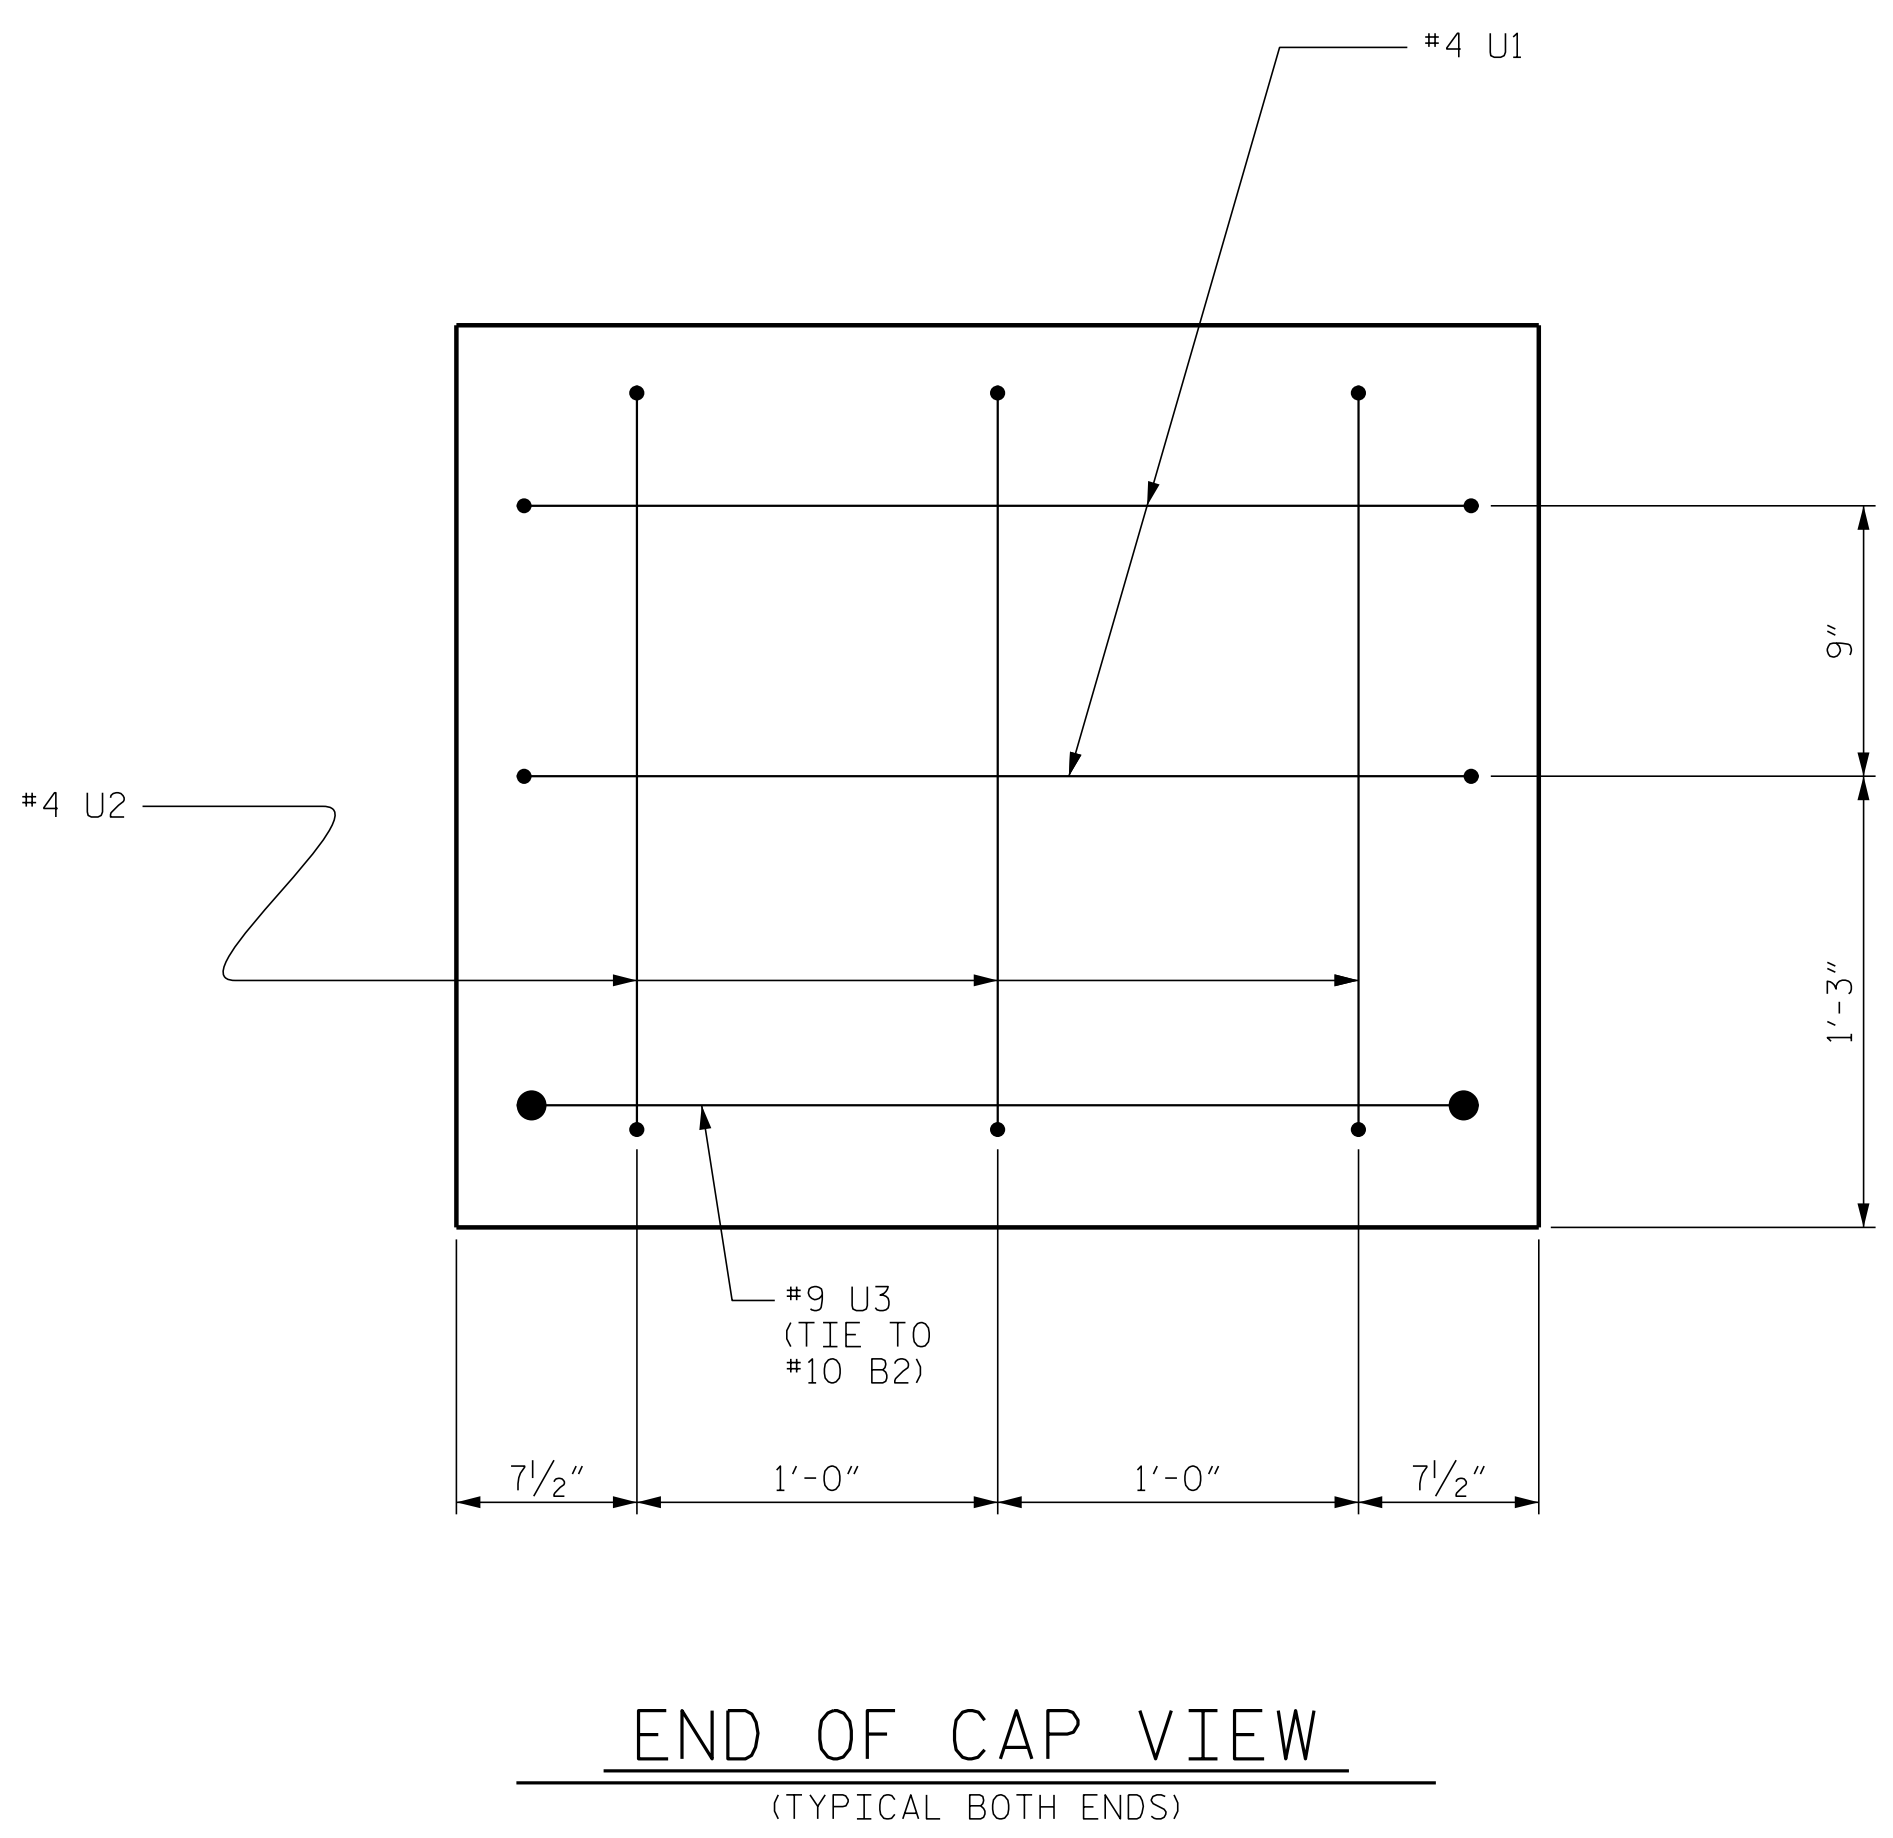

PROJECT NO. BR-0111  
 EDGEcombe COUNTY  
 STATION: 35+90.50 -L-  
 SHEET 2 OF 2

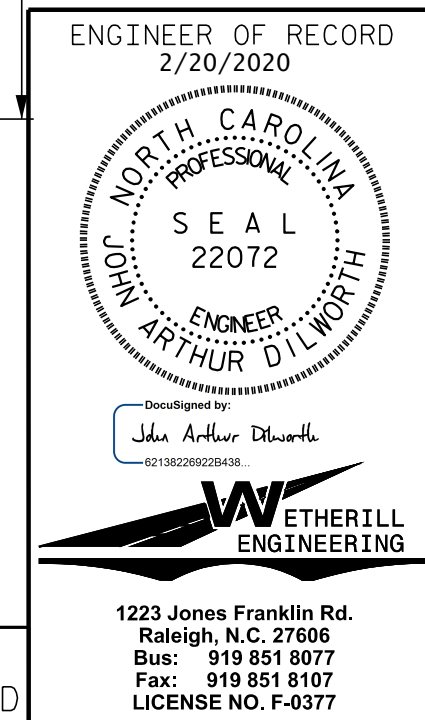

REVISIONS						SHEET NO.
NO.	BY:	DATE:	NO.	BY:	DATE:	TOTAL SHEETS
1			3			17
2			4			

SHEET NO. S03-15

P:\2019\1910401 BR-0111\Structures\DNBR\IDG 3\BR0111\_BR#3\_STR\_BT.dgn  
 12/19/2019 2:37:52 PM

ASSEMBLED BY : J. PENDERGRAFT DATE : 6-19  
 CHECKED BY : J. DILWORTH DATE : 8-19  
 DRAWN BY : DGE 05/10 REV. 6/17 MAA/THC  
 CHECKED BY : MKT 05/10

DOCUMENT NOT CONSIDERED FINAL  
 UNLESS ALL SIGNATURES COMPLETED

STD. NO. 14" HP\_BT\_33\_90S\_<60'