


@ END BENT 1

@ END BENT 2

PLAN OF RIP RAP

ESTIMATED QUANTITIES		
BRIDGE @ STA. 35+90.50 -L-	RIP RAP CLASS II (2'-0" THICK)	GEOTEXTILE FOR DRAINAGE
	TONS	SQUARE YARDS
END BENT 1	150	165
END BENT 2	135	145

NOTE:
THE BACKFILL MATERIAL SHALL BE FROM THE MATERIAL EXCAVATED AS "UNCLASSIFIED STRUCTURE EXCAVATION". THE COST OF PLACING THE BACKFILL MATERIAL SHALL BE INCLUDED IN THE PAY ITEM FOR "RIP RAP, CLASS II".

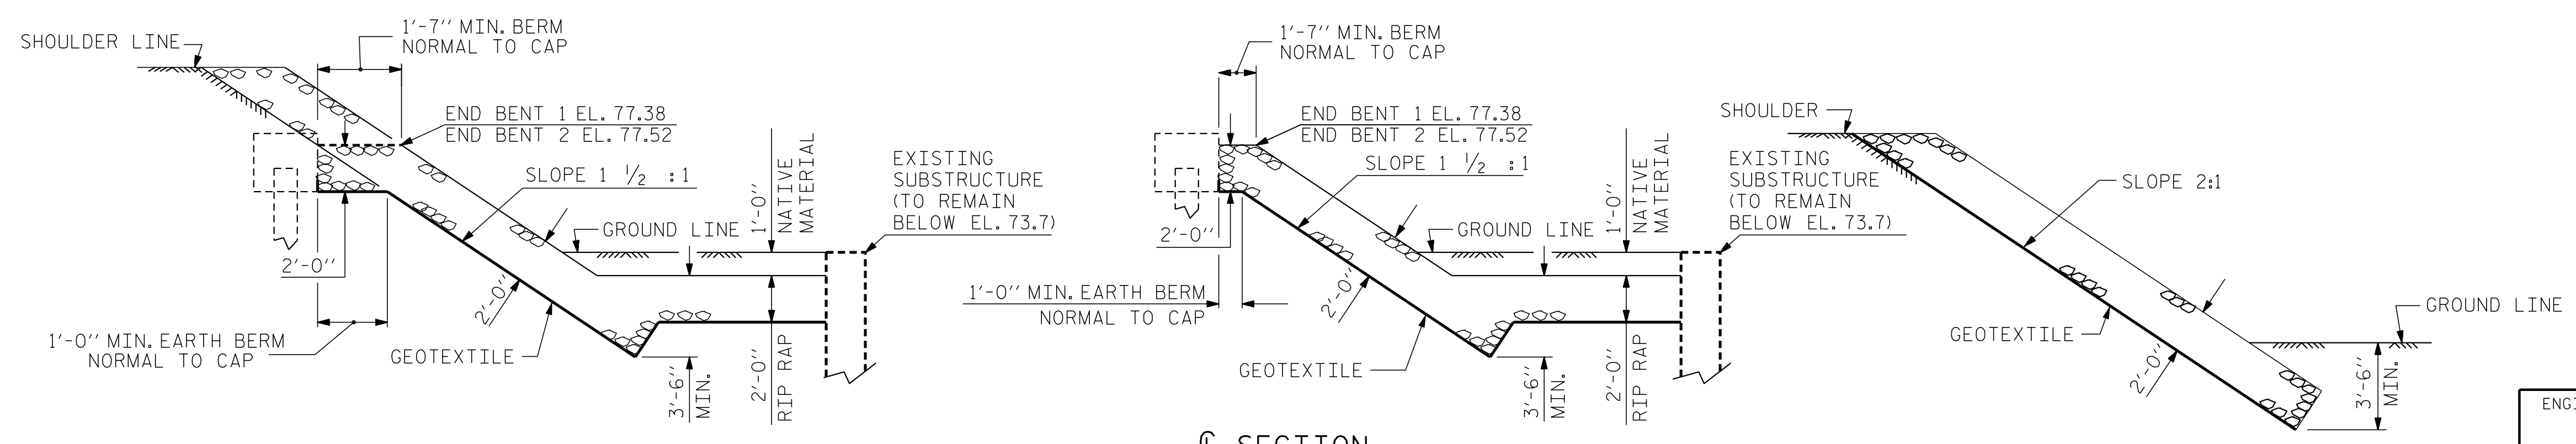

SECTION H-H

SECTION BERM RIP RAPPED

SECTION C-C

PROJECT NO. BR-0111
EDGEcombe COUNTY
STATION: 35+90.50 -L-

P:\2019\1910401 BR-0111\Structures\DNBRIDG 3\BR0111_BR#3_STR_RR.dgn
 12/19/2019 2:42:06 PM

ASSEMBLED BY : J. PENDERGRAFT	DATE : 6-19
CHECKED BY : J. DILWORTH	DATE : 8-19
DRAWN BY : REK 1/84	REV. 10/1/11 MAA/GM
CHECKED BY : RDU 1/84	REV. 12/21/11 MAA/GM
	REV. 12/17 MAA/THC

DOCUMENT NOT CONSIDERED FINAL
UNLESS ALL SIGNATURES COMPLETED

ENGINEER OF RECORD
2/20/2020

1223 Jones Franklin Rd.
Raleigh, N.C. 27606
Bus: 919 851 8077
Fax: 919 851 8107
LICENSE NO. F-0377

STATE OF NORTH CAROLINA
DEPARTMENT OF TRANSPORTATION
RALEIGH

STANDARD
RIP RAP DETAILS

REVISIONS					
NO.	BY:	DATE:	NO.	BY:	DATE:
1			3		
2			4		

SHEET NO. S03-16
TOTAL SHEETS 17