

K:\2020\19104\01\_BR-0111\Traffic\Signing and Delineation\Pavement Markings\Sheets\BR-0111\_PMP\_01.dgn  
 User: btdgeinspector

**T.I.P.: BR-0111**


**NA**

**CONTRACT:**

**STATE OF NORTH CAROLINA  
DEPARTMENT OF TRANSPORTATION**

**PAVEMENT MARKING PLAN  
EDGEcombe COUNTY**

<b>TIP NO.</b> BR-0111	<b>SHEET NO.</b> PMP-01
<b>APPROVED:</b>	
<b>DATE:</b> 1/21/2020	
<b>DOCUMENT NOT CONSIDERED FINAL UNLESS ALL SIGNATURES COMPLETED</b>	

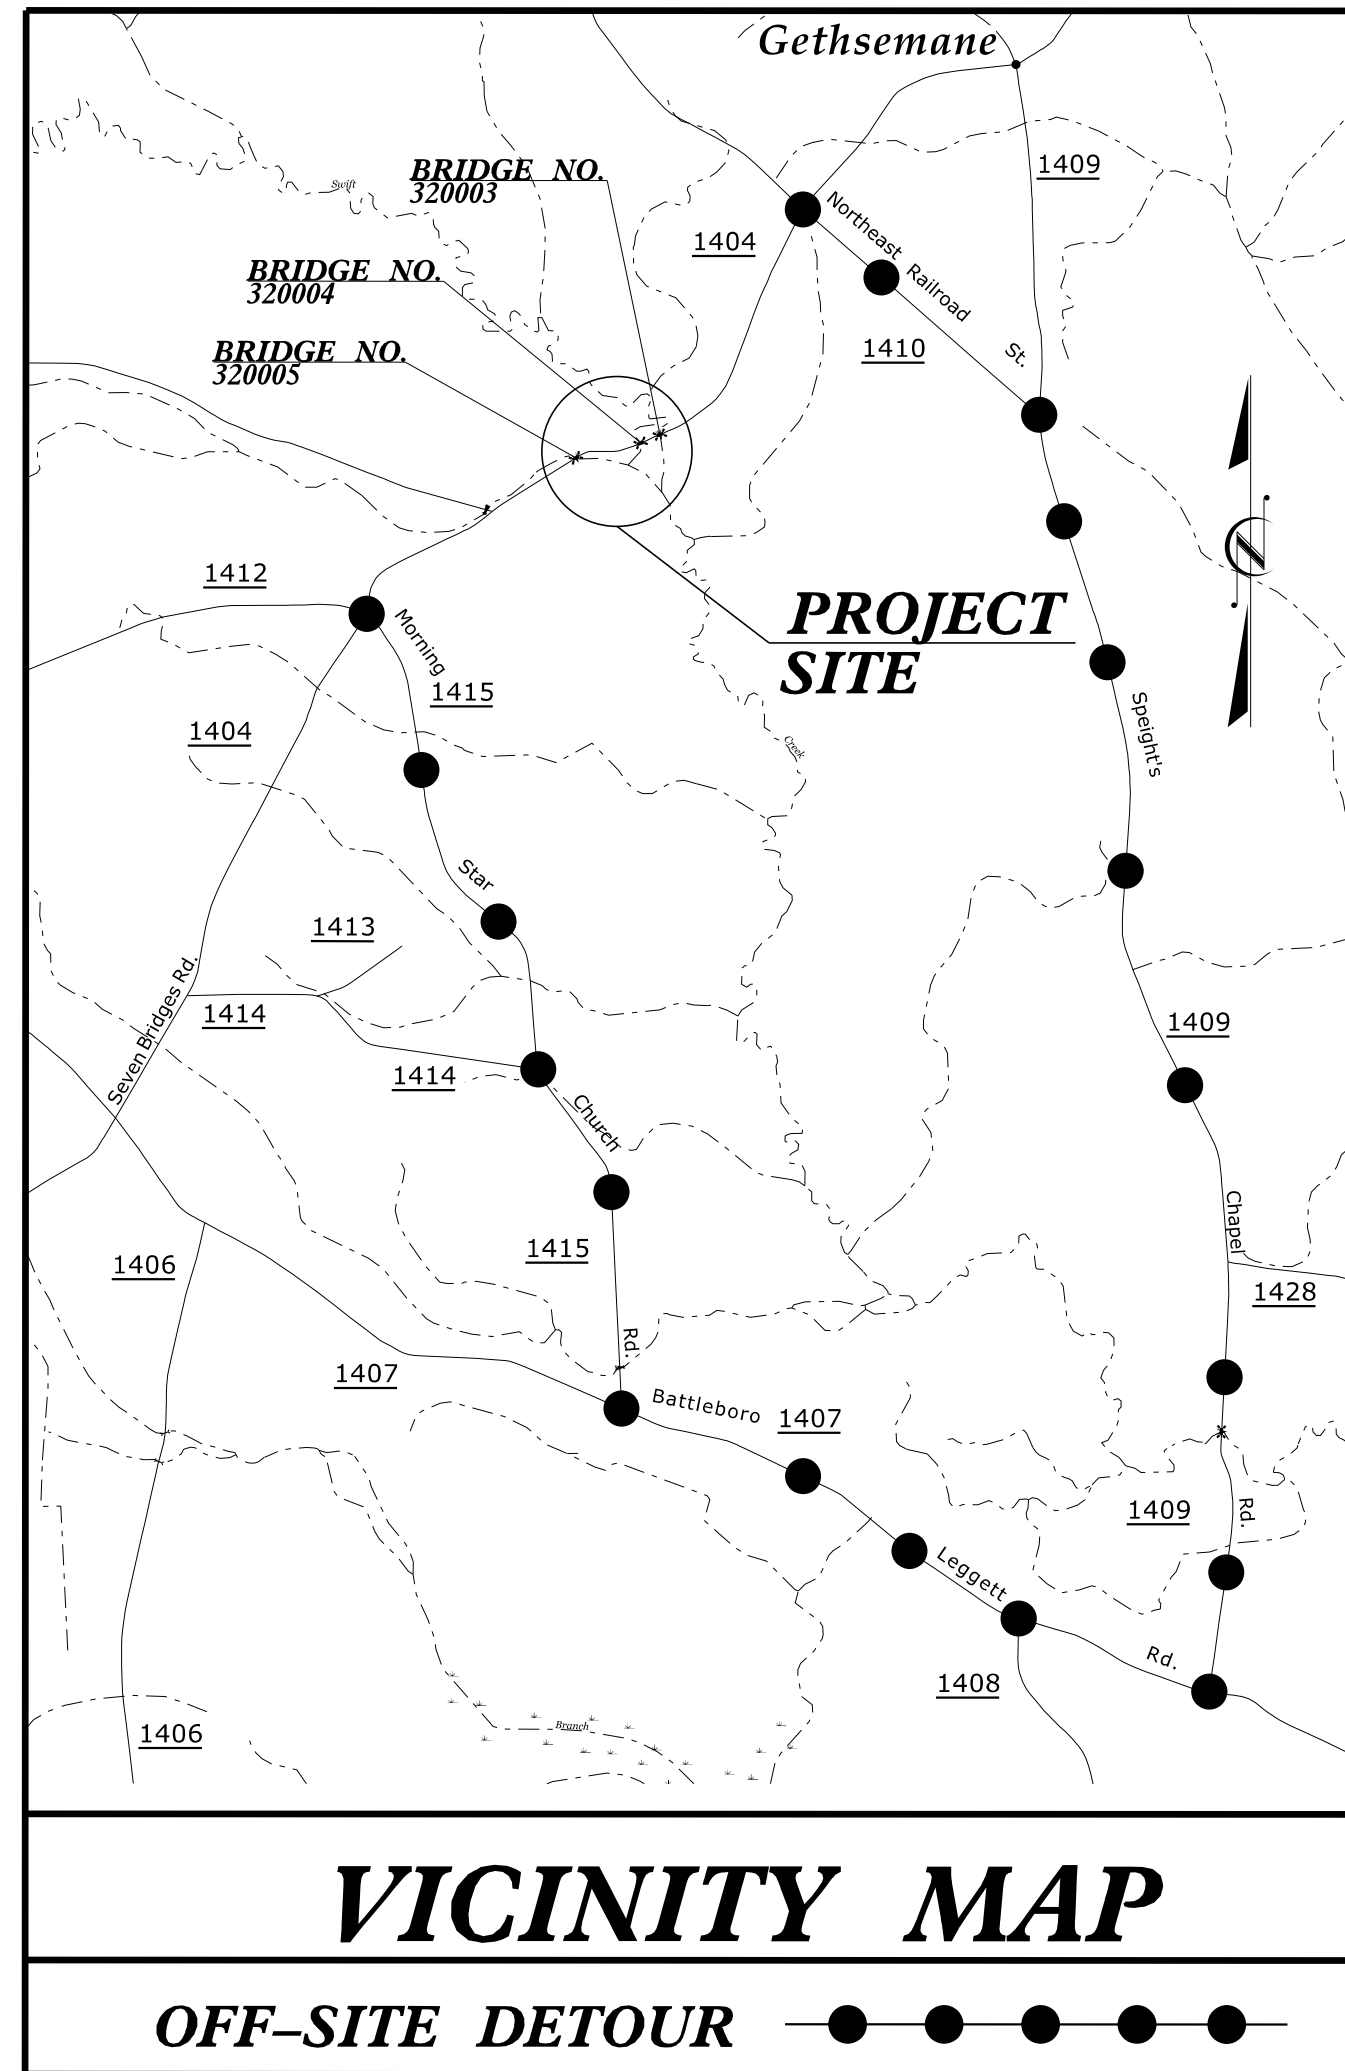

**LOCATION: BRIDGE NO. 320003, 320004, AND 320005 OVER SWIFT CREEK  
ON SR 1404 (SEVEN BRIDGES RD.)**

**TYPE OF WORK: GRADING, DRAINAGE, PAVING & STRUCTURES**

<b>PLAN SUBMITTED TO:</b>	
Ayman I. Alqudwah, PE, Signing and Delineation Regional Engineer	

**INDEX**

SHEET NO.	DESCRIPTION
PMP-01	PAVEMENT MARKING PLAN TITLE AND SCHEDULE SHEET
PMP-02	PAVEMENT MARKING DETAIL

**ROADWAY STANDARD DRAWING**

THE FOLLOWING ROADWAY STANDARDS AS APPEAR IN "ROADWAY STANDARD DRAWINGS" - PROJECT SERVICES UNIT - N.C. DEPARTMENT OF TRANSPORTATION - RALEIGH, N.C., DATED JANUARY 2018 ARE APPLICABLE TO THIS PROJECT AND BY REFERENCE HEREBY ARE CONSIDERED A PART OF THESE PLANS:

STD. NO.	TITLE
1205.01	PAVEMENT MARKINGS - LINE TYPES AND OFFSETS
1205.02	PAVEMENT MARKINGS - TWO-LANE AND MULTILANE ROADWAYS
1205.12	PAVEMENT MARKINGS - BRIDGES
1250.01	RAISED PAVEMENT MARKERS - INSTALLATION SPACING
1251.01	RAISED PAVEMENT MARKERS - PERMANENT AND TEMPORARY
1261.01	GUARDRAIL AND BARRIER DELINEATORS - INSTALLATION SPACING
1261.02	GUARDRAIL AND BARRIER DELINEATORS - TYPES AND MOUNTING
1262.01	GUARDRAIL END DELINEATION

**GENERAL NOTES**

THE FOLLOWING GENERAL NOTES APPLY AT ALL TIMES FOR THE DURATION OF THE CONSTRUCTION PROJECT, EXCEPT WHEN OTHERWISE NOTED IN THE PLAN, OR DIRECTED BY THE ENGINEER.


- A) INSTALL PAVEMENT MARKINGS AND PAVEMENT MARKERS ON THE FINAL SURFACE AS FOLLOWS:
 



ROAD NAME	MARKING	MARKER
1) SR 1404	PAINT	NONE
- B) PLACE TWO APPLICATIONS OF PAINT PAVEMENT MARKINGS ON THE FINAL WEARING SURFACE. PLACE THE SECOND APPLICATION OF PAINT UPON SUFFICIENT DRYING TIME OF THE FIRST.
- C) TIE PROPOSED PAVEMENT MARKING LINES TO EXISTING PAVEMENT MARKING LINES.
- D) REMOVE/REPLACE ANY CONFLICTING/DAMAGED PAVEMENT MARKINGS AND MARKERS.
- E) PASSING ZONES WILL BE DETERMINED IN THE FIELD AND MUST BE APPROVED BY THE ENGINEER.
- F) ALL STATIONS ARE CONSIDERED PLUS/MINUS (+/-).

**FINAL PAVEMENT MARKING SCHEDULE**

SYMBOL	DESCRIPTION	PAY ITEM
P1	WHITE SOLID EDGE/LANE LINE	PAINT
P13	YELLOW DOUBLE CENTER	PAINT

<b>PLAN PREPARED BY: Wetherill Engineering, Inc.</b>	
<b>NOSAKHERE WALCOTT, P.E.</b> PROJECT MANAGER <b>D. ALLEN HAYES, E.I.</b> TRANSPORTATION ENGINEER	
1223 Jones Franklin Rd. Raleigh, N.C. 27606 License No. F-9377 Bus: 919 851 8077 Fax: 919 851 8017 TRANSPORTATION PLANNING/DESIGN - BRIDGE/STRUCTURE DESIGN CIVIL/SITE DESIGN - GIS/GPS - CONSTRUCTION OBSERVATION	

TIP NO. BR-0111	SHEET NO. PMP-02
APPROVED: <i>Russell Waldert</i>	
DATE: 1/21/2020	
SEAL	
	
<b>DOCUMENT NOT CONSIDERED FINAL UNLESS ALL SIGNATURES COMPLETED</b>	

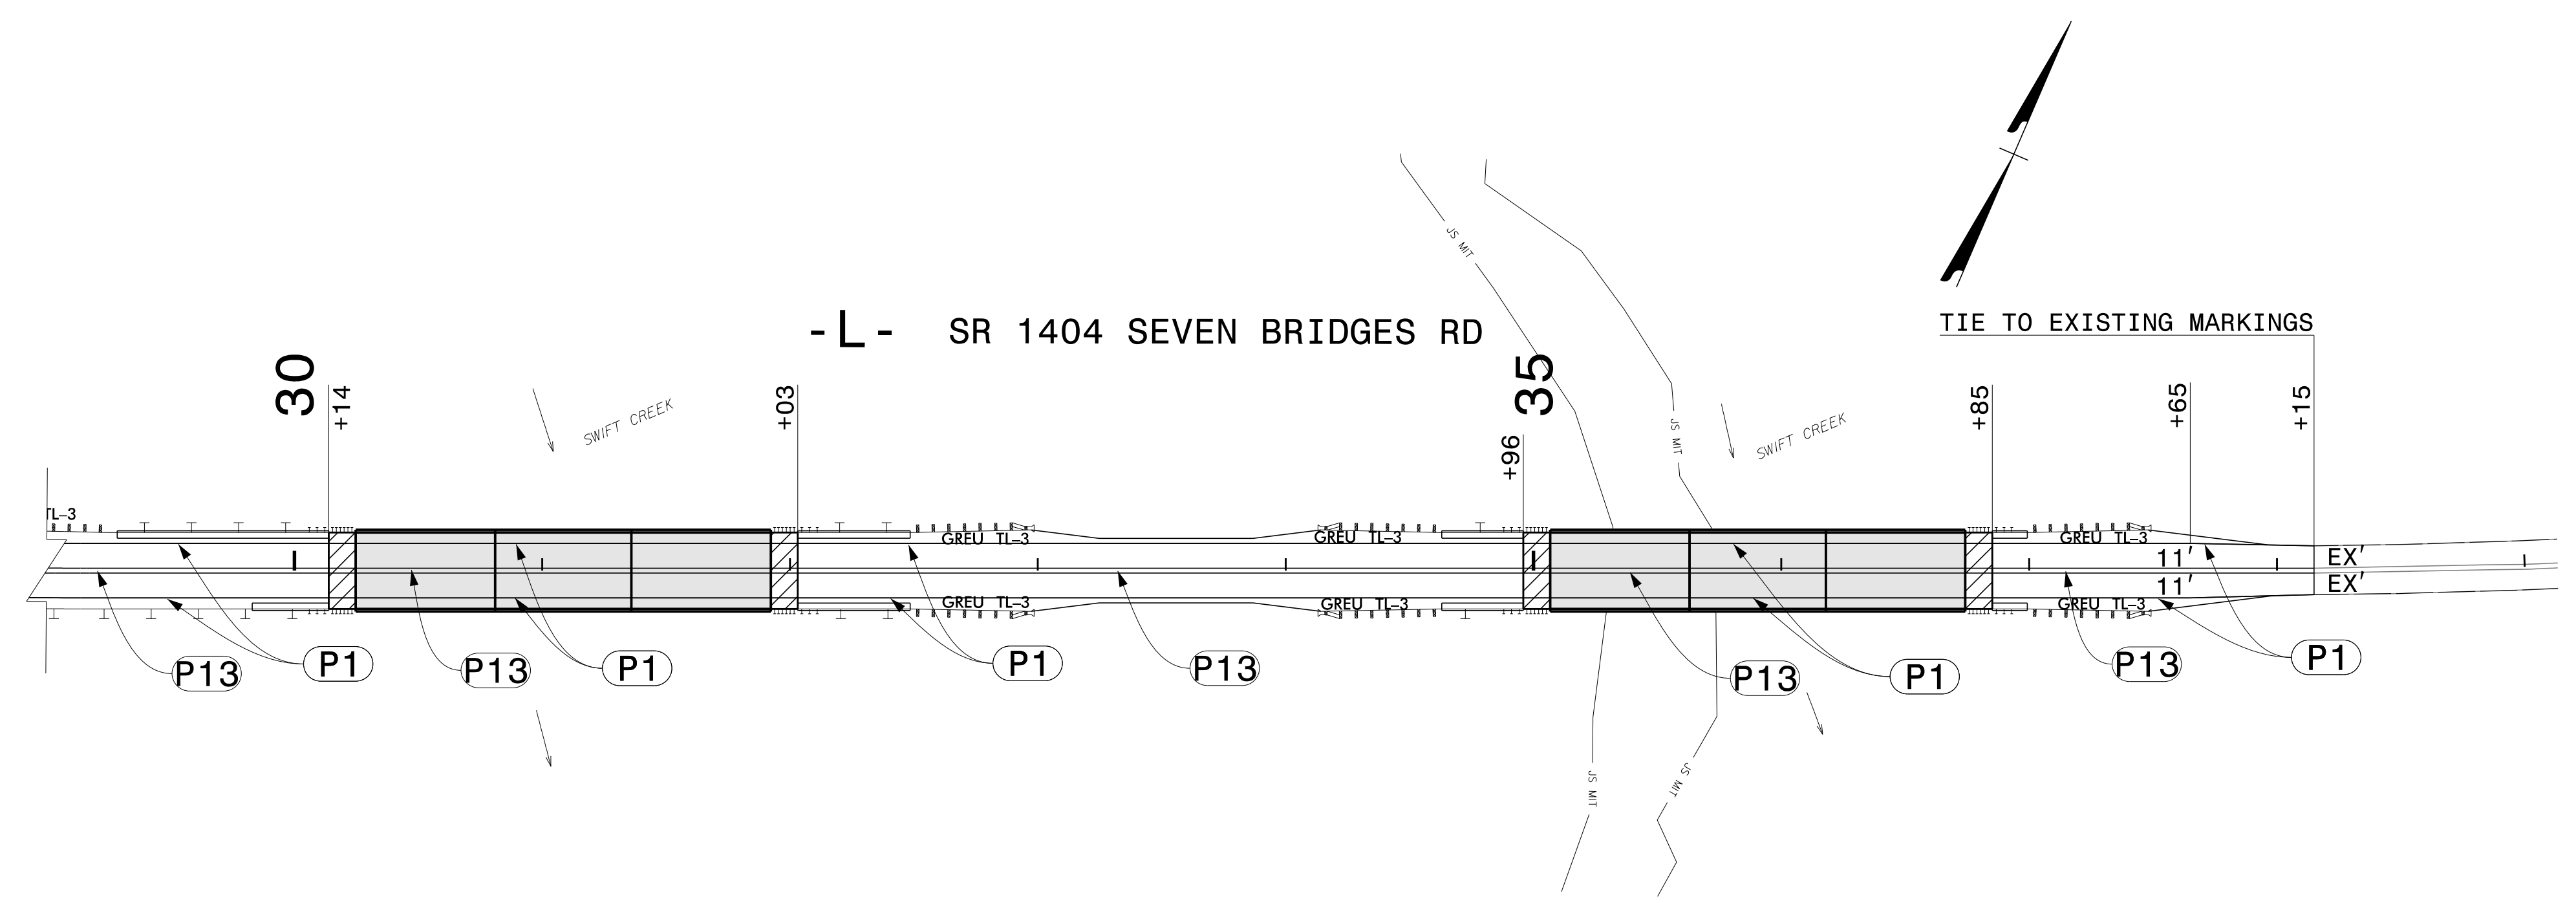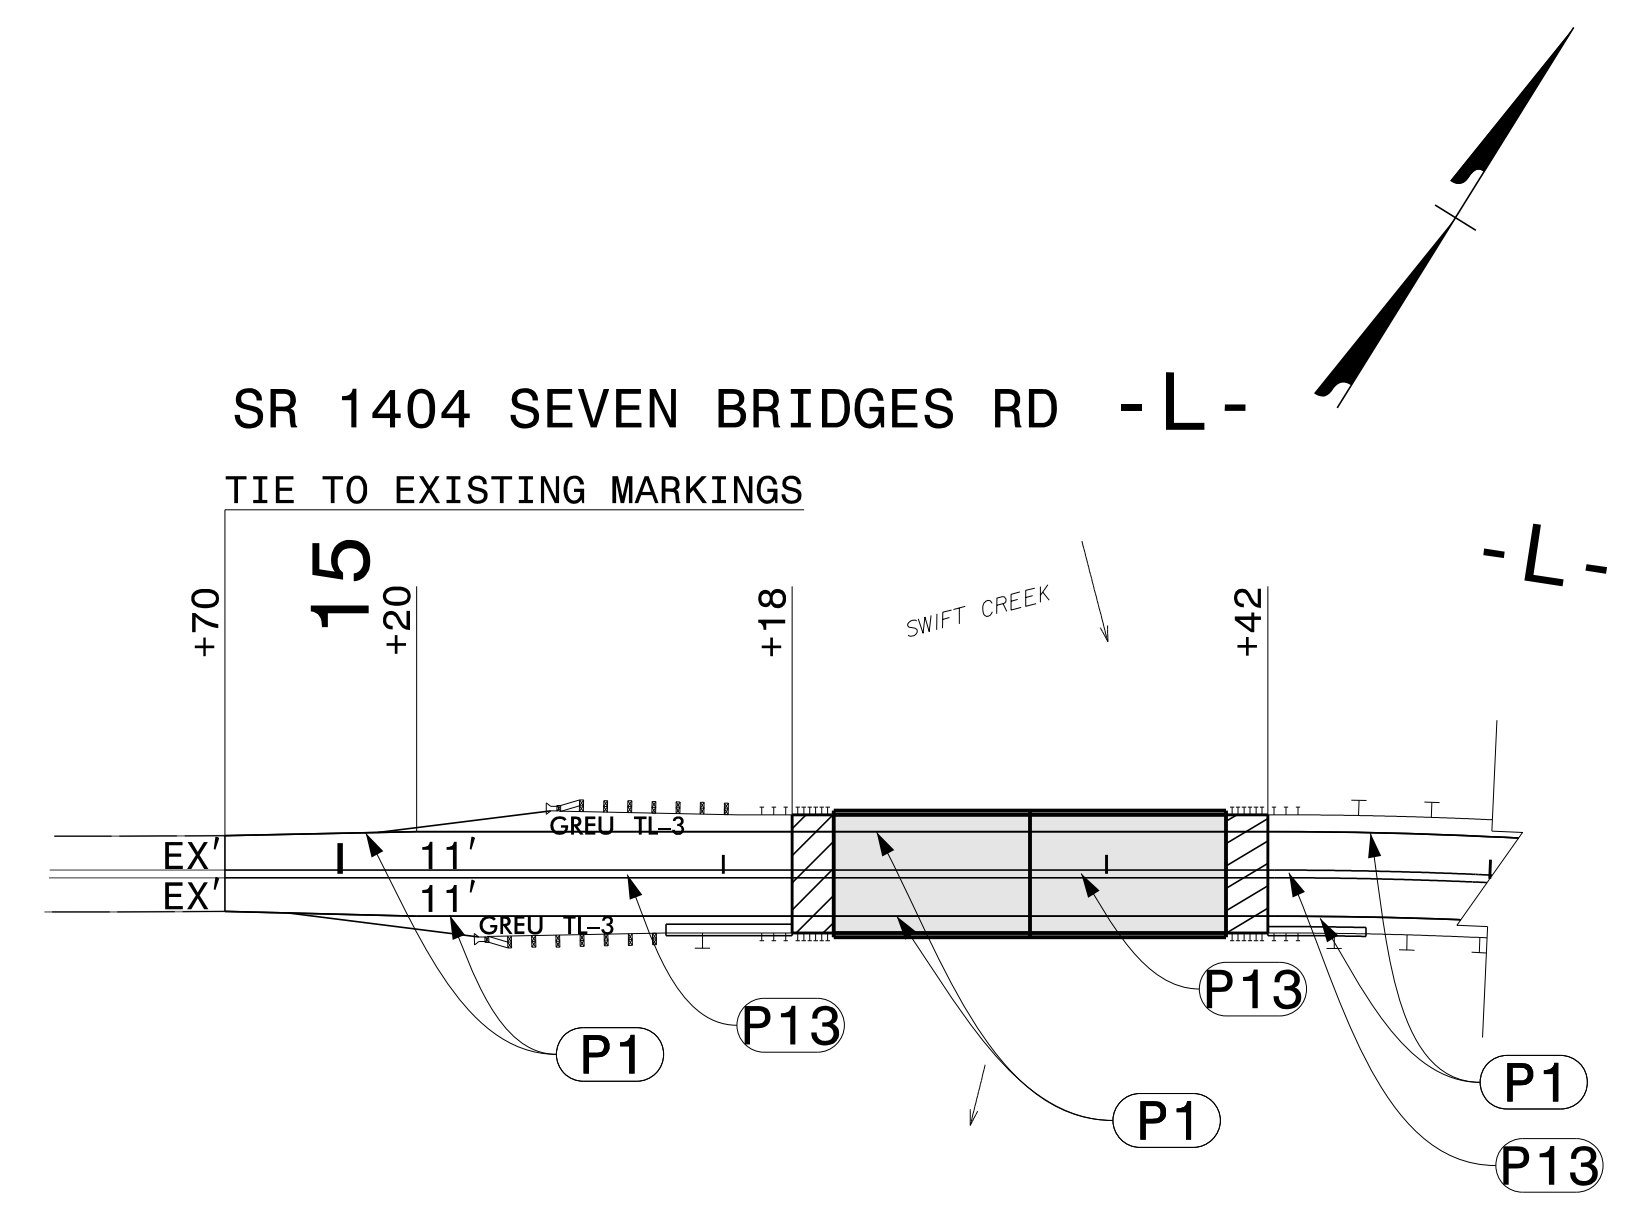

1/21/2020  
 P:\2019\9104\01\_BR-0111\Traffic\Signing and Delineation\Pavement Markings\Sheets\BR-0111\_PMP\_02.dgn  
 User:bridgeinspector

**PAVEMENT MARKING DETAIL**