


STATE OF NORTH CAROLINA
DIVISION OF HIGHWAYS

TRANSPORTATION MANAGEMENT PLAN
HALIFAX /NORTHAMPTON COUNTIES

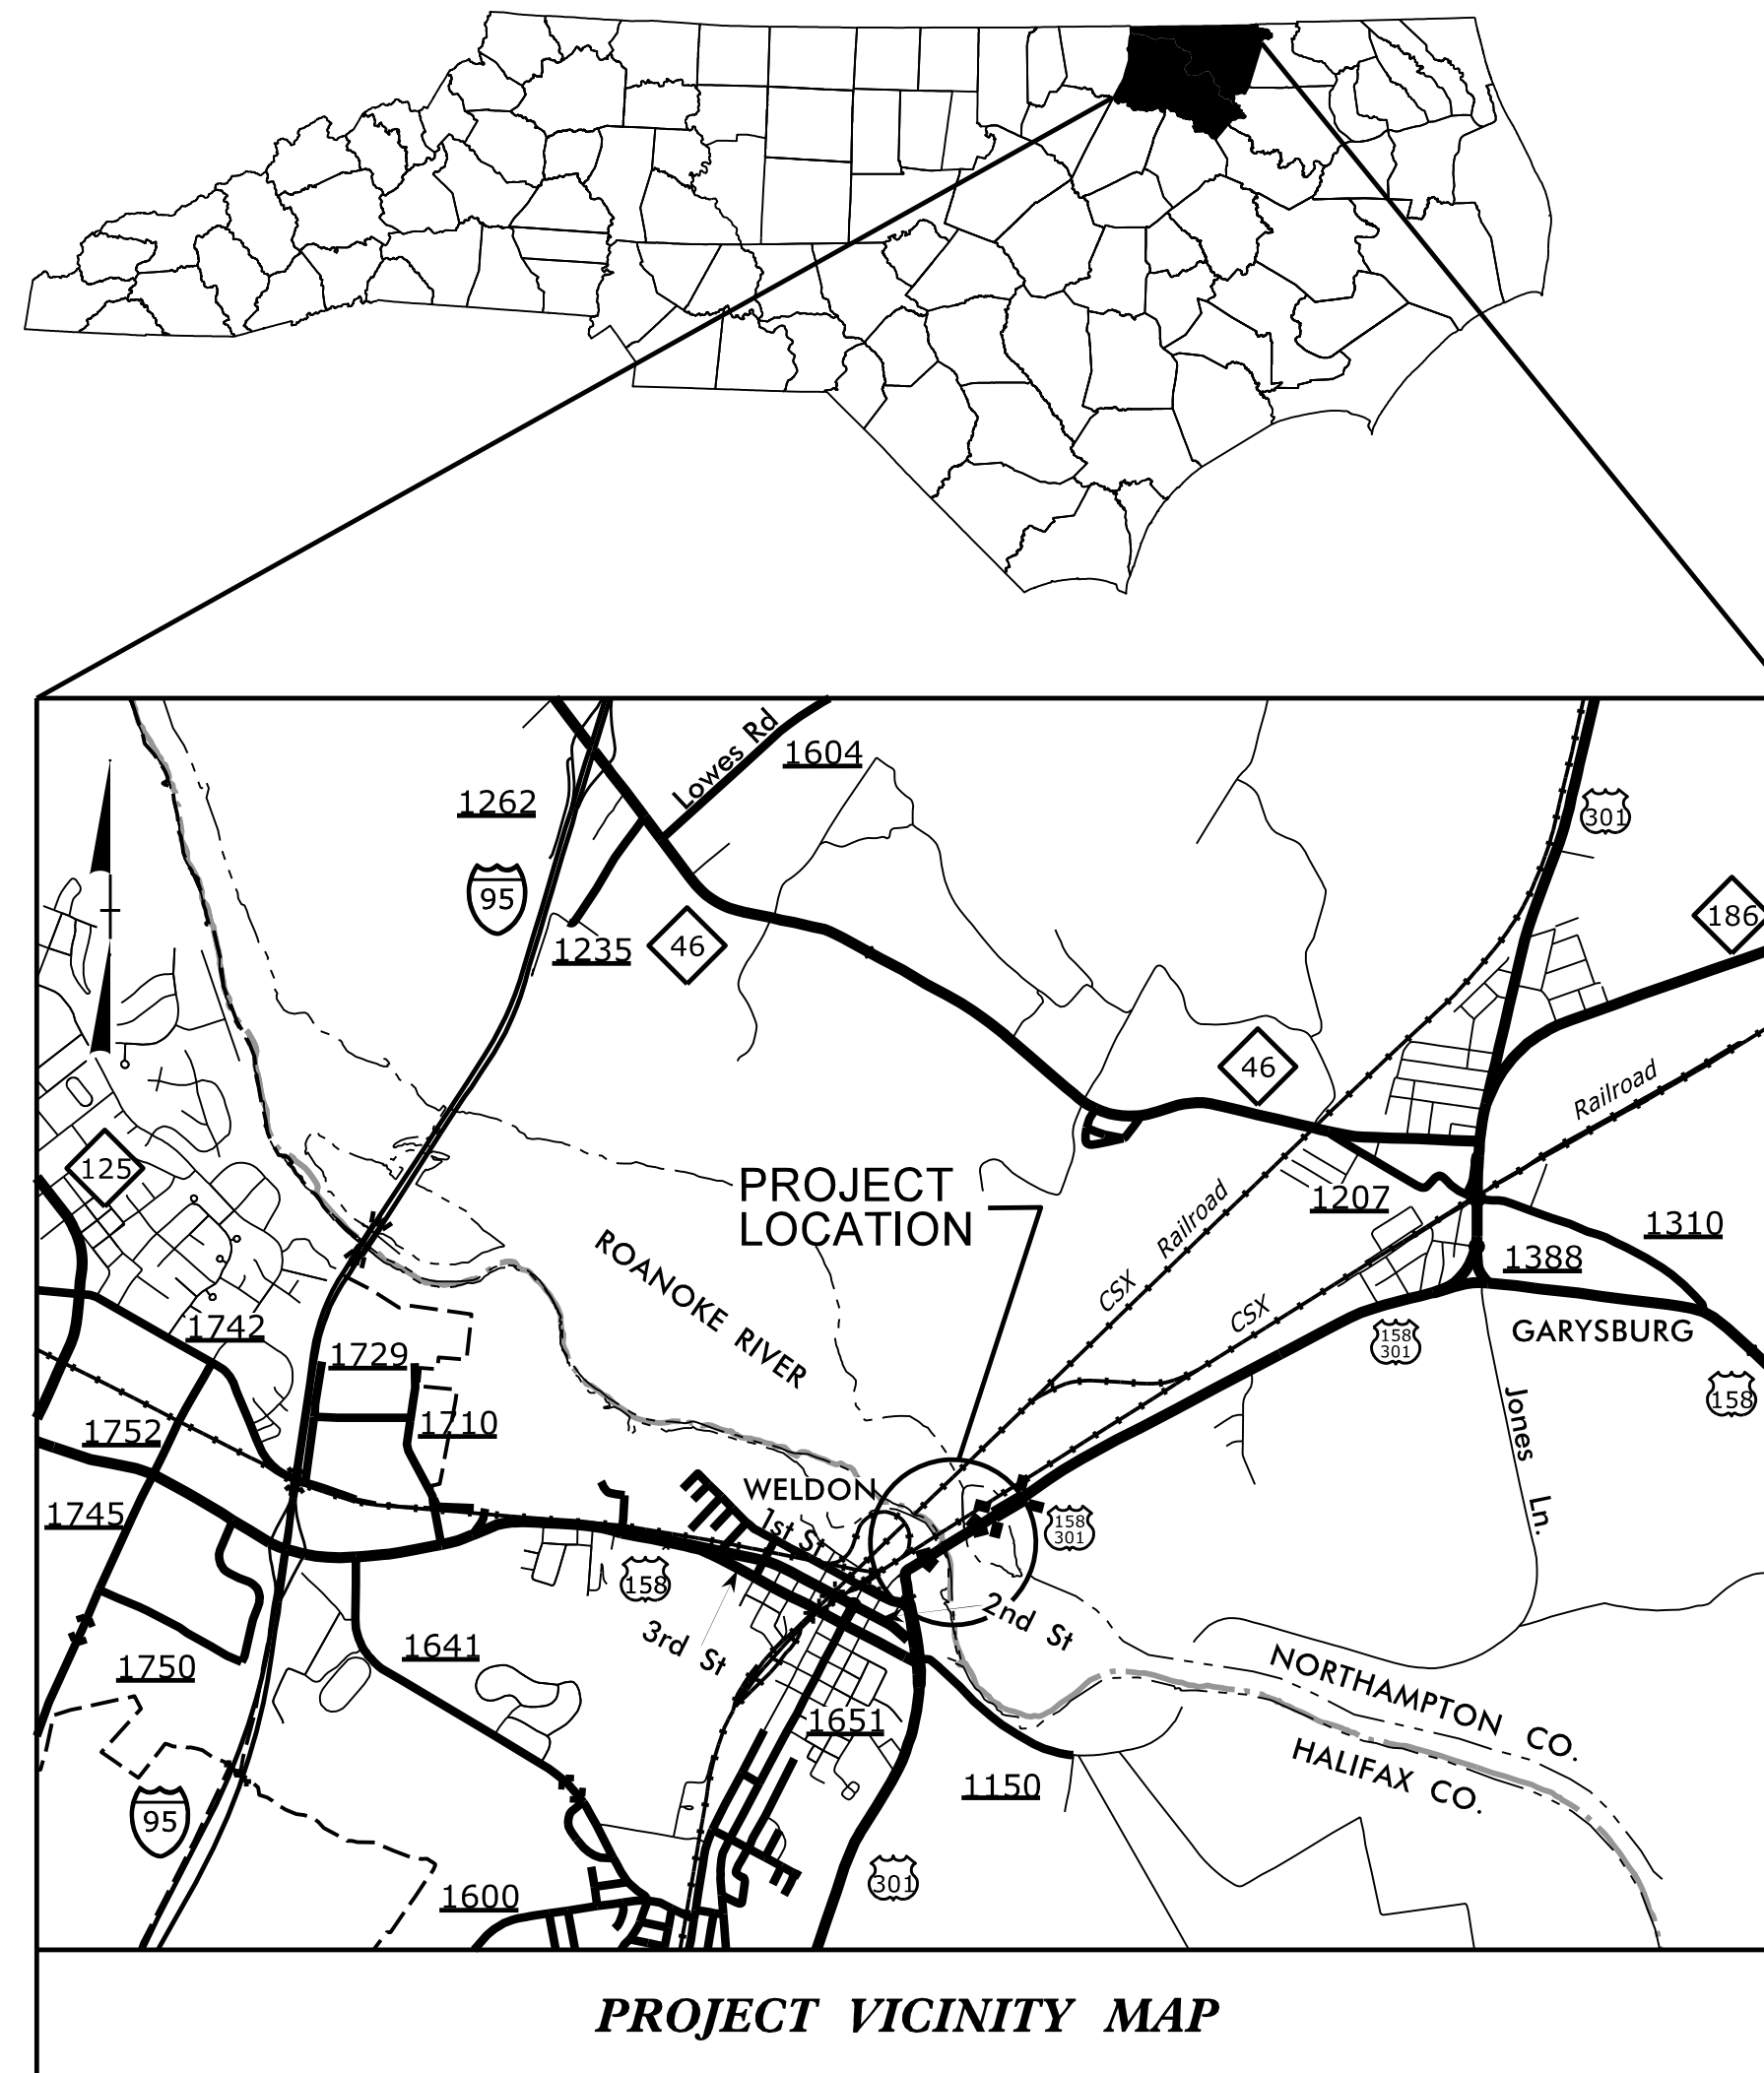

LOCATION: BRIDGE #63 – US 158/US 301 OVER ROANOKE RIVER

TYPE OF WORK: LATEX MODIFIED CONCRETE OVERLAY, JOINT REPLACEMENTS, SUBSTRUCTURE REPAIRS AND PAINTING OF STEEL


INDEX OF SHEETS

SHEET NO.	TITLE
TMP-1	INDEX OF SHEETS
TMP-1A	LIST OF APPLICABLE ROADWAY STANDARD DRAWINGS AND LEGEND
TMP-2	TRAFFIC MANAGEMENT STRATEGY, GENERAL NOTES, PHASING AND LOCAL NOTES
TMP-3 & 4	RIGHT HALF WORK AREA DETAILS
TMP-5 & 6	LEFT HALF WORK AREA DETAILS

SHEET NO.
TMP-1

WBS 15BPR.17

**DOCUMENT NOT CONSIDERED FINAL
UNLESS ALL SIGNATURES COMPLETED**

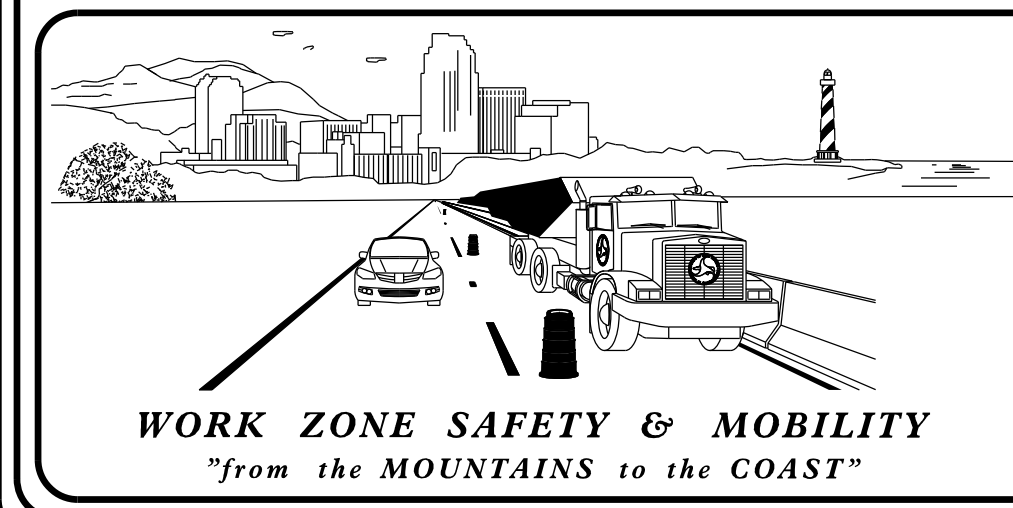


PLANS PREPARED BY:

MIKE RZEPKA, P.E.
PROJECT ENGINEER

YVETTE MARIOTTE
PROJECT DESIGN ENGINEER

NCDOT CONTACTS:

T. M. SHERRILL, P.E.
PRESERVATION AND REPAIR STAFF ENGINEER

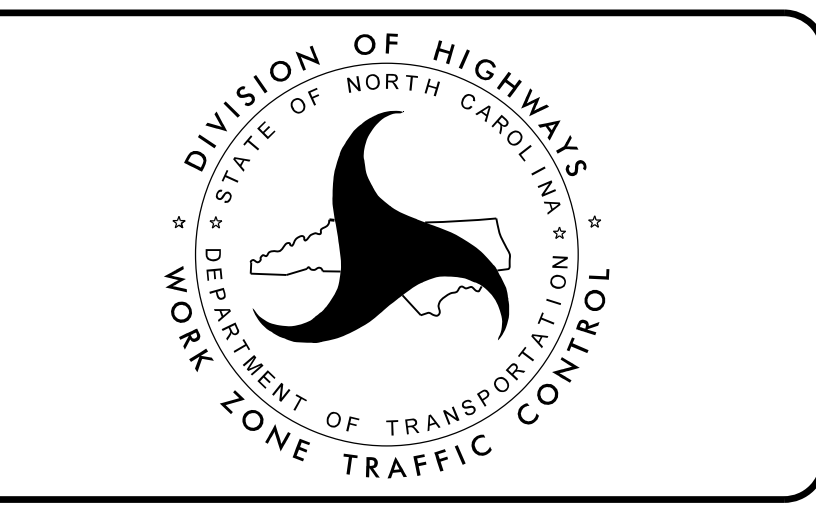

HR

555 Fayetteville St,
Suite 900
Raleigh, NC 27601
NC License No: F-0258

APPROVED: Michael T. Rzepka
DATE: 10/19/2018

SEAL

SEAL
15876
MICHAEL T. RZEPKA

10/19/2018
G:\pwworking\east\040614583\15bpr.17_tmp_title.dgn
3:54:05 PM