
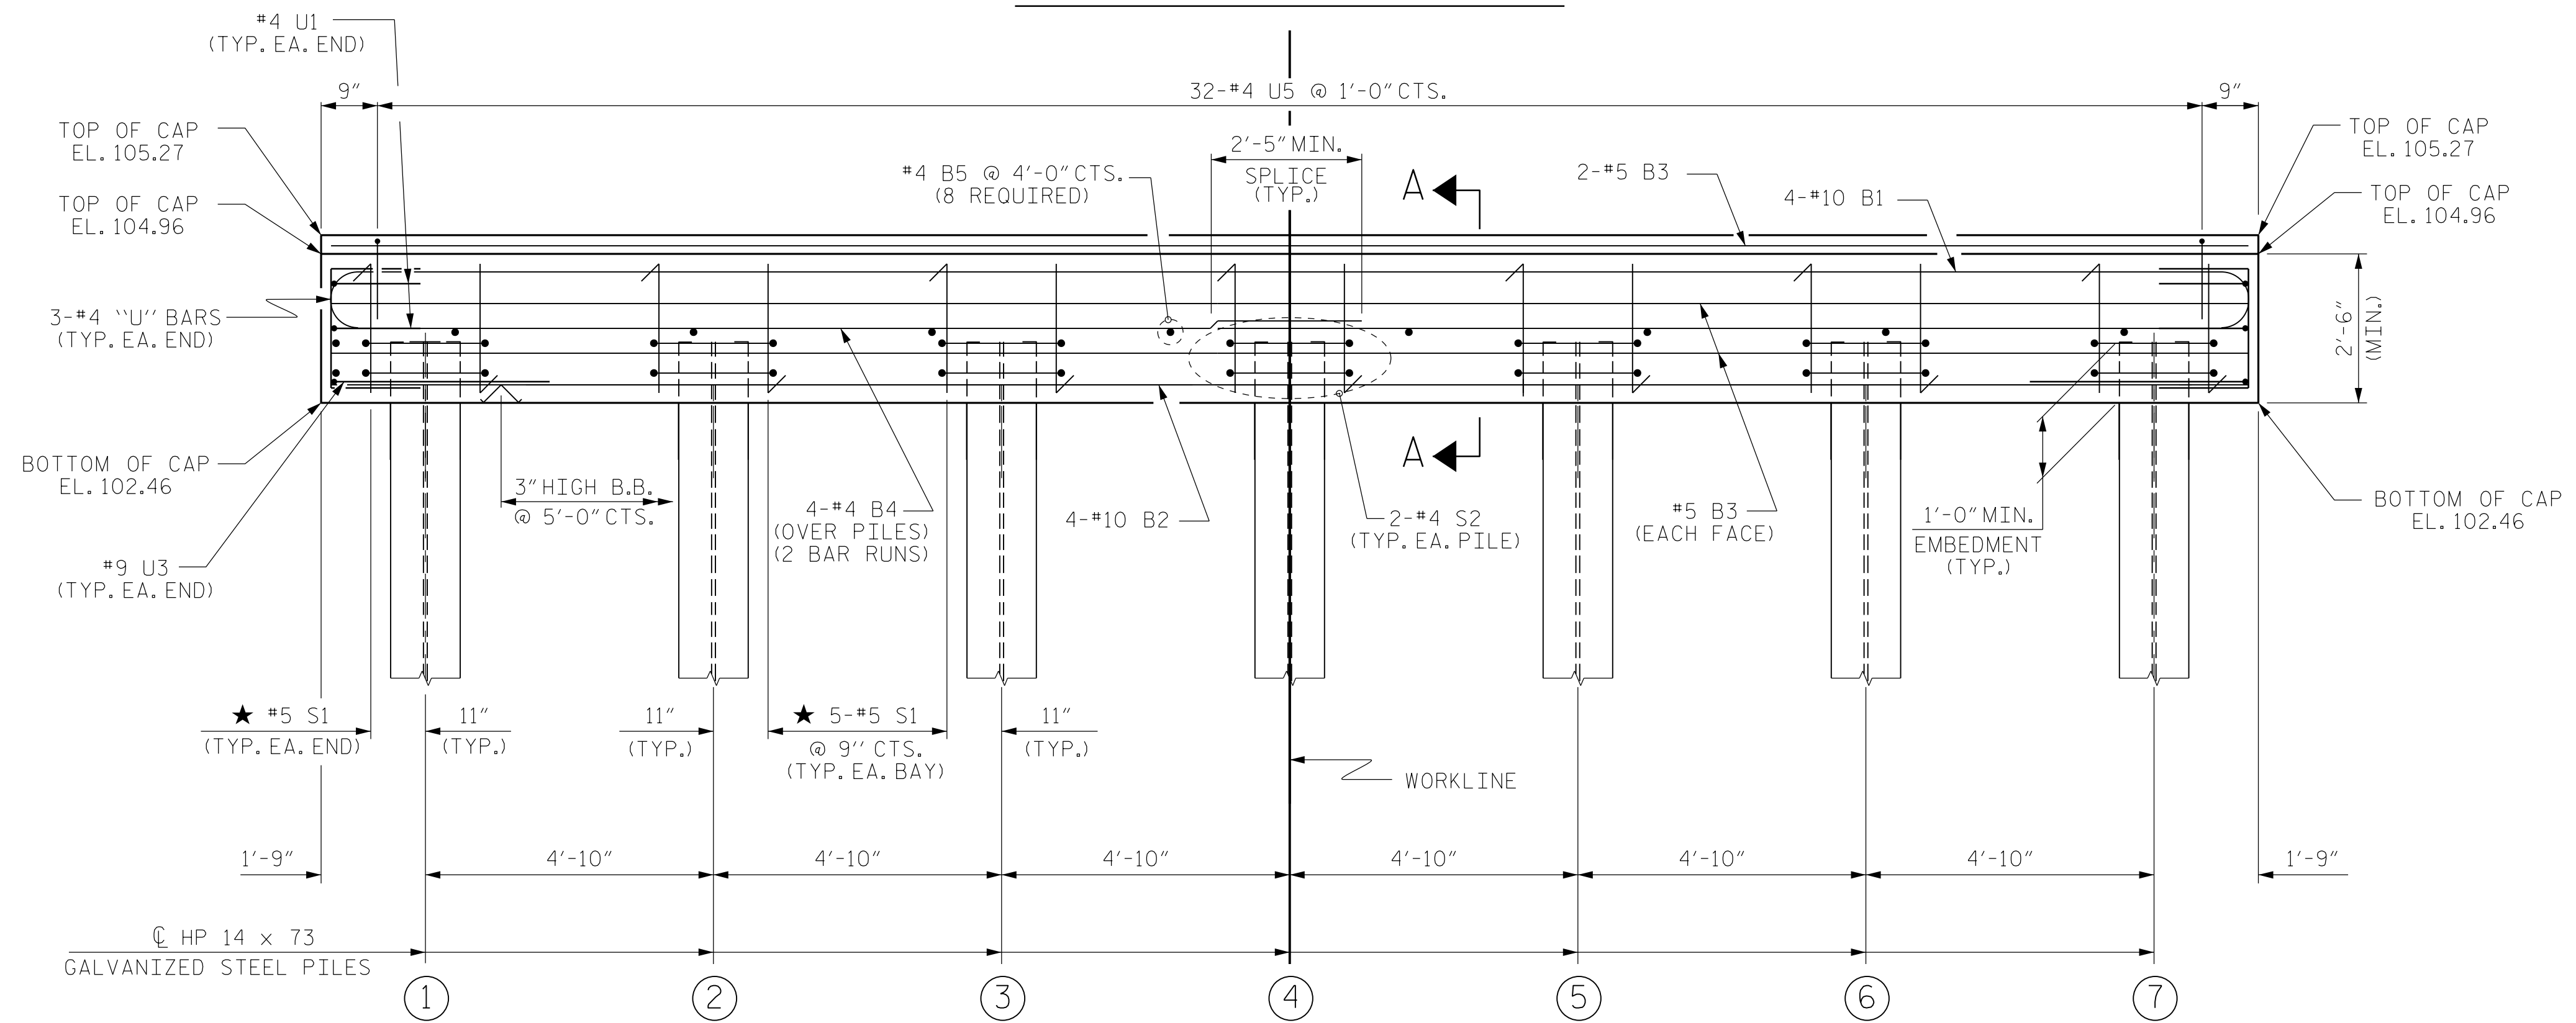
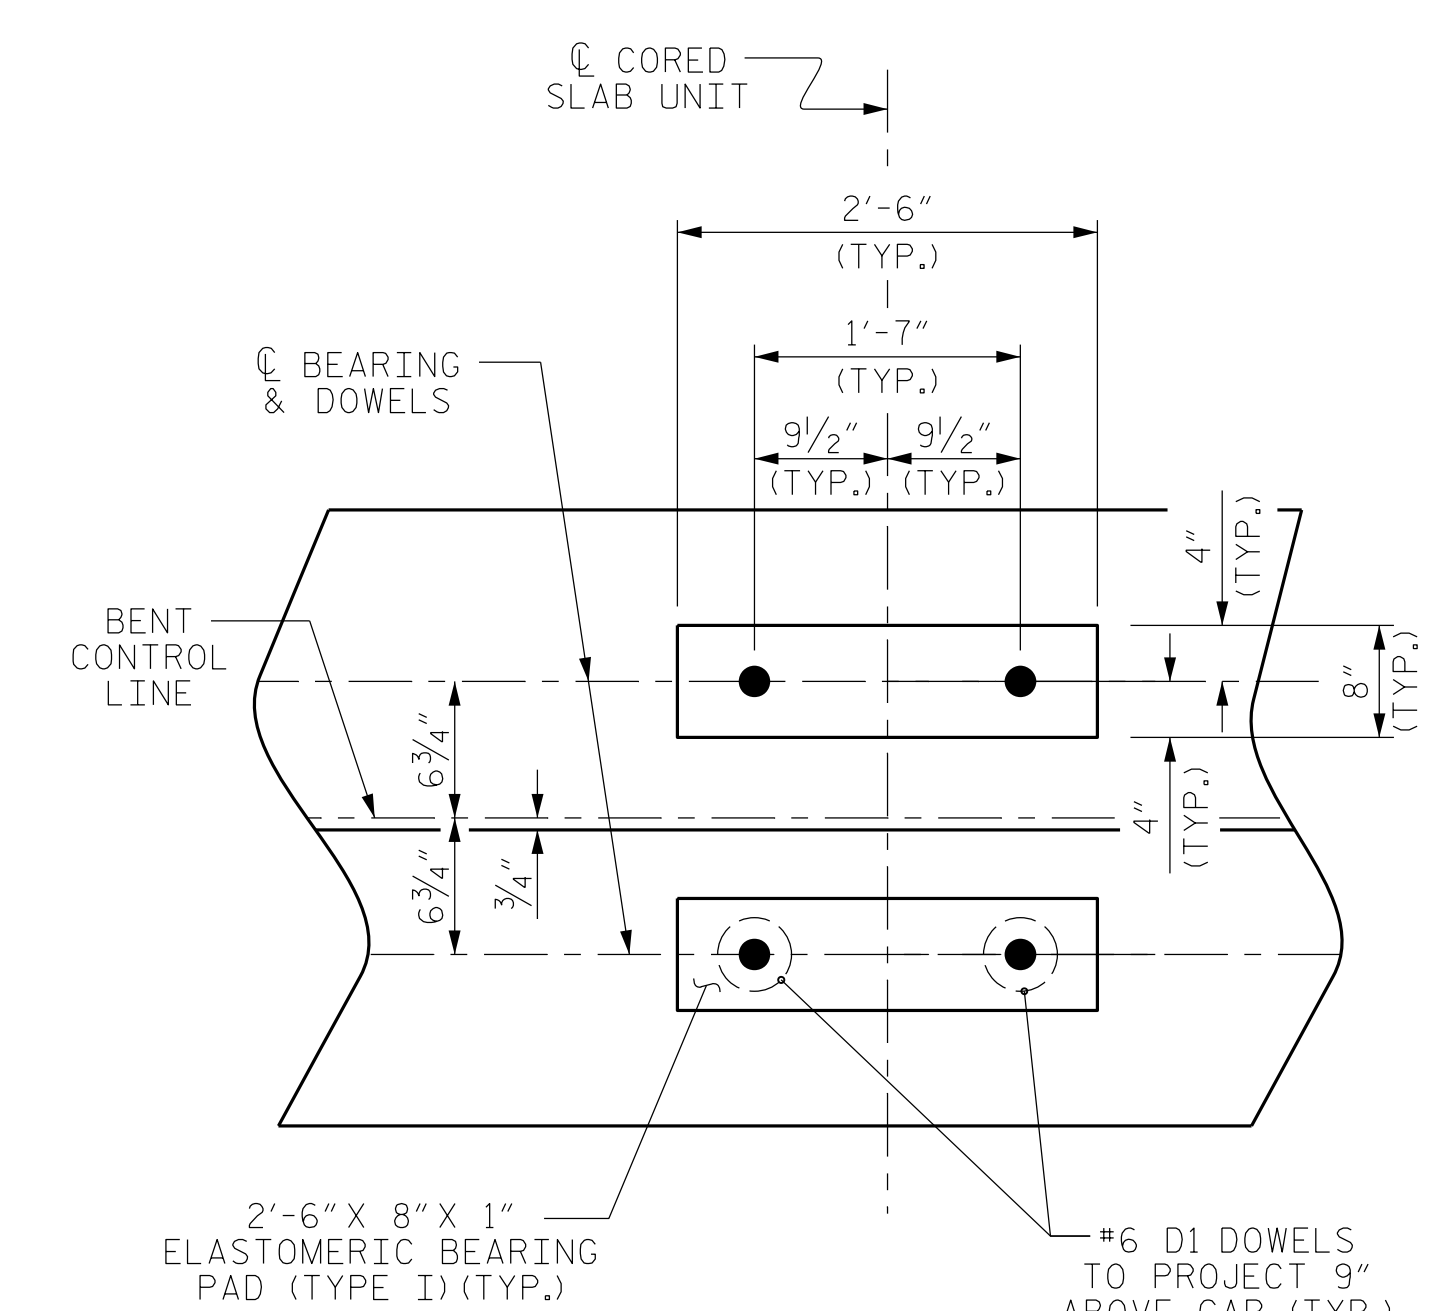


NOTES

STIRRUPS IN CAP MAY BE SHIFTED AS NECESSARY TO CLEAR DOWELS.

★ INVERT ALTERNATE STIRRUPS.

GALVANIZE THE TOP OF EACH INTERIOR BENT PILE A MINIMUM OF 25 FEET, GALVANIZE IN ACCORDANCE WITH SECTION 1076 OF THE STANDARD SPECIFICATIONS.

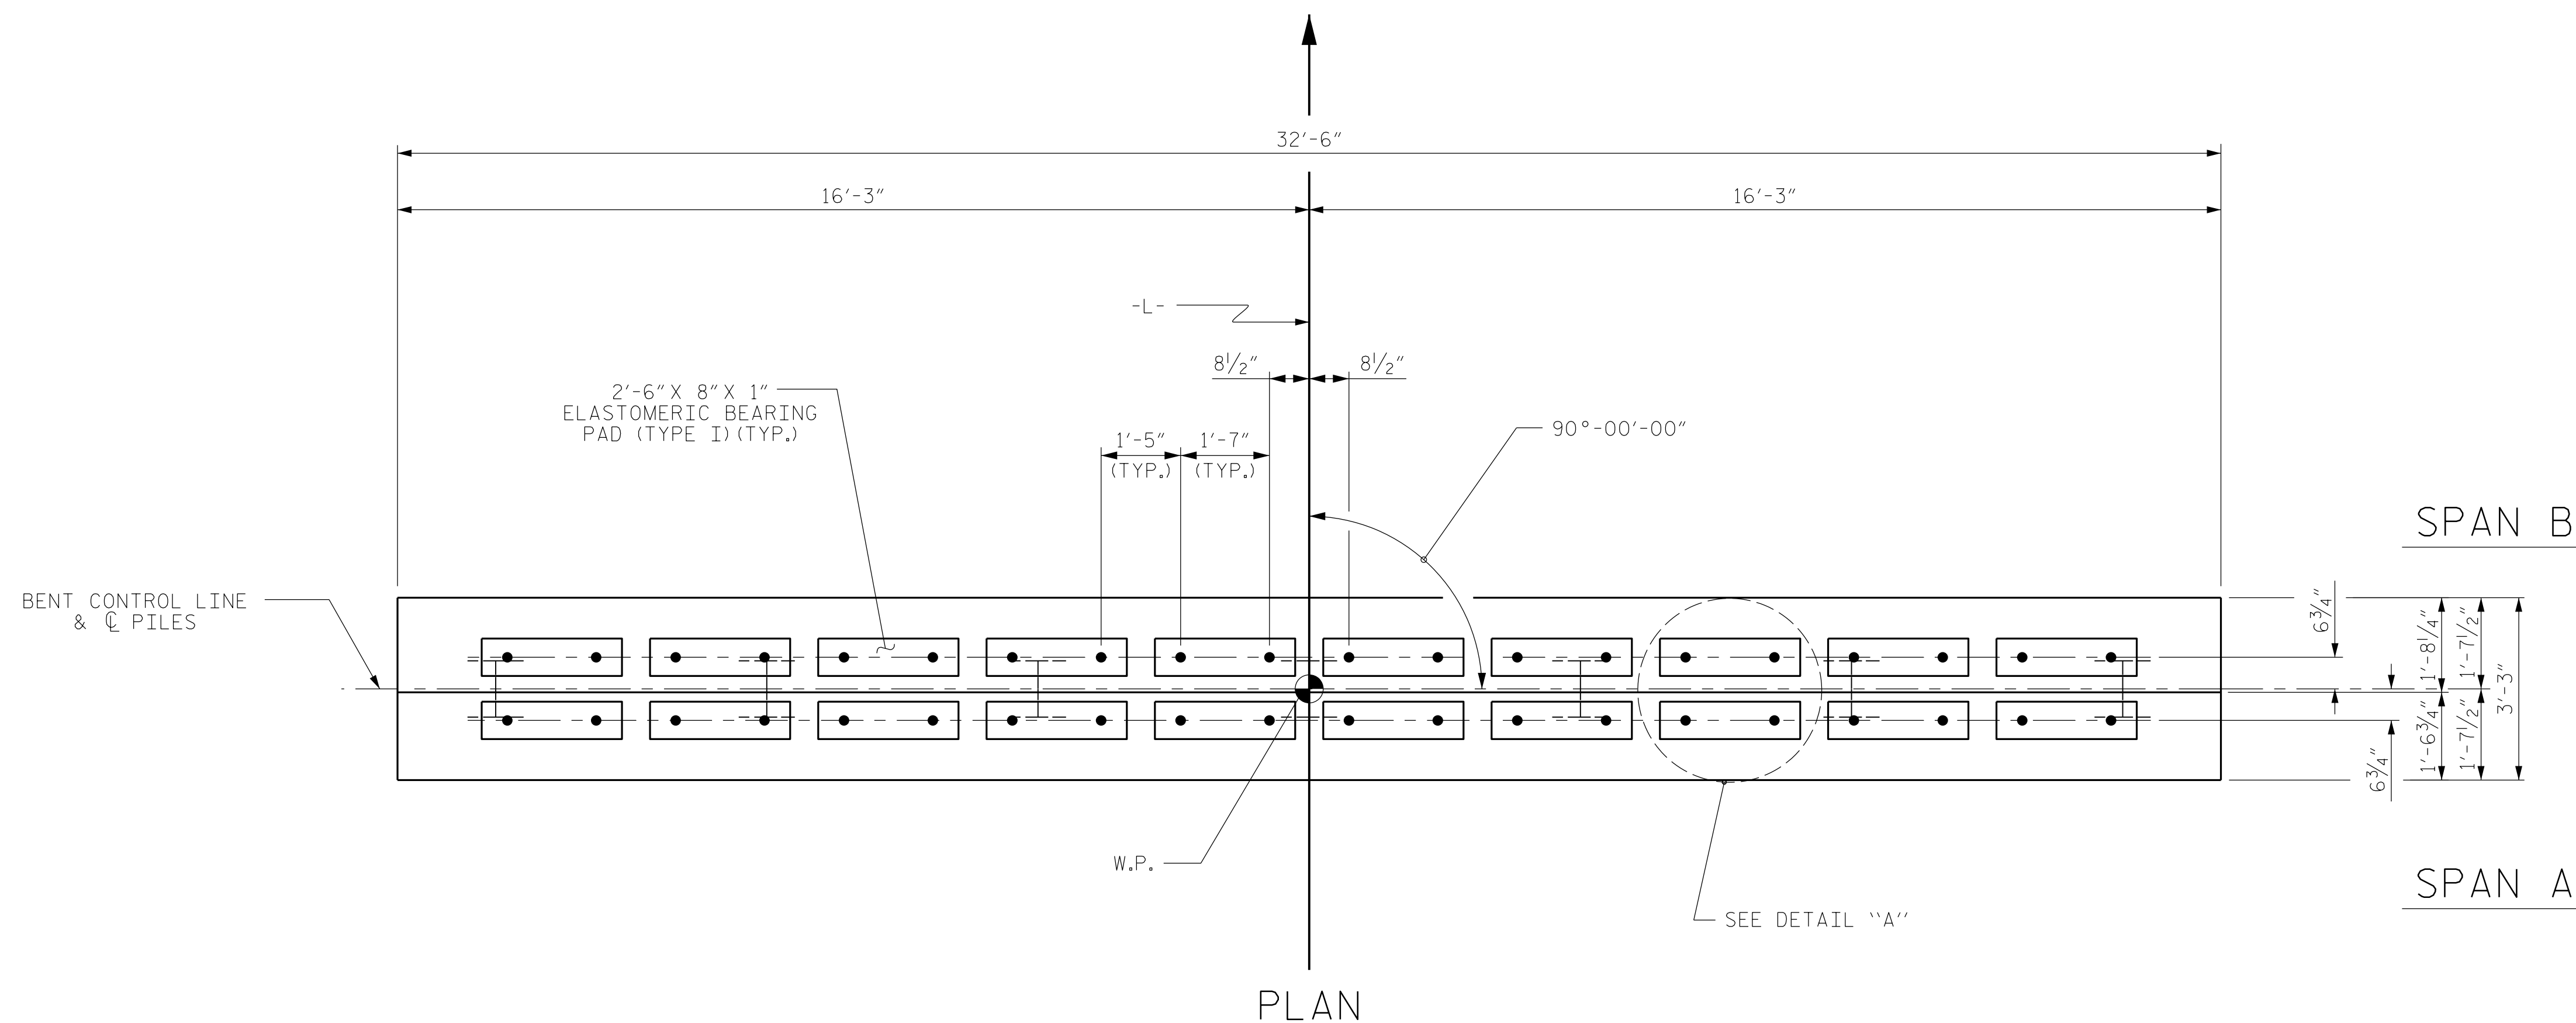

DETAIL "A"
(DIMENSIONS ARE TYPICAL EACH BEARING)

ELEVATION

FOR SECTION A-A, SEE SHEET 2 OF 2

PROJECT NO. BR-0117
NORTHAMPTON COUNTY
 STATION: 14+26.35 -L-

SHEET 1 OF 2



STATE OF NORTH CAROLINA
 DEPARTMENT OF TRANSPORTATION
 RALEIGH

SUBSTRUCTURE
 BENT No. 1

REVISIONS						SHEET NO.	
NO.	BY:	DATE:	NO.	BY:	DATE:	S-16	
1			3			TOTAL SHEETS 19	
2			4				

DESIGN ENGINEER OF RECORD:			
JACOB H. DUKE DATE: 01/2020			
ASSEMBLED BY: DIEGO A. AGUIRRE DATE: 01/2020		CHECKED BY: FIDEL L. FLORES DATE: 01/2020	
DRAWN BY: DGE 05/10		REV. 6/17 MAA/THC	
CHECKED BY: MKT 05/10			

DOCUMENT NOT CONSIDERED FINAL UNLESS ALL SIGNATURES COMPLETED

KCSA KISINGER CAMPO & ASSOCIATES
 301 FAYETTEVILLE ST., SUITE 1500
 RALEIGH, NC 27601 (919) 882-7839
 NC FIRM LICENSE: C-1506