



STATE OF NORTH CAROLINA
DEPARTMENT OF TRANSPORTATION

ROY COOPER
GOVERNOR

J. ERIC BOYETTE
SECRETARY

November 09, 2020

Addendum No. 1

RE: Contract # C204562

WBS # 2021CPT.05.07.20731.1

STATE FUNDED

Person County

11 SECTIONS OF SECONDARY ROADS.

November 17, 2020 Letting

To Whom It May Concern:

Reference is made to the plans (Sketch Maps) furnished to you on this project.

The following revisions have been made to the Sketch Maps:

| Sheet No. | Revision |
|-----------|-----------------------------------|
| 5 | 2 notes added to Typical Sections |

Please void the above listed Sheet in your proposal and staple the revised Sheet thereto.

The contract will be prepared accordingly.

Sincerely,

DocuSigned by:
Ronald E. Davenport, Jr.
F81B6038A47A442...
Ronald E. Davenport, Jr., PE
State Contract Officer

RED/jjr
Attachments

cc: Mr. Lamar Sylvester, PE
Mr. Joey Hopkins, PE
Mr. Boyd Tharrington, PE
Mr. Jon Weathersbee, PE
Mr. Ken Kennedy, PE
Project File (2)


Mr. Ray Arnold, PE
Mr. Kyle Kempf
Ms. Lori Strickland
Ms. Jaci Kincaid
Mr. Mike Gwyn
Ms. Penny Higgins

PAVEMENT SCHEDULE


| | |
|---|---|
| C | 1½" ASPHALT CONCRETE SURFACE COURSE, TYPE S9.5B, AT AN AVERAGE RATE OF 165 LBS. PER SQ. YD. |
| S | SHOULDER GRADING ASB REQUIRED (EXCEPT AT RESIDENTIAL AREAS) |
| U | EXISTING PAVEMENT |
| V | 1½" MILLING |

PROJECT REFERENCE NO.
2021CPT.05.07.20731.1

SHEET NO.
5

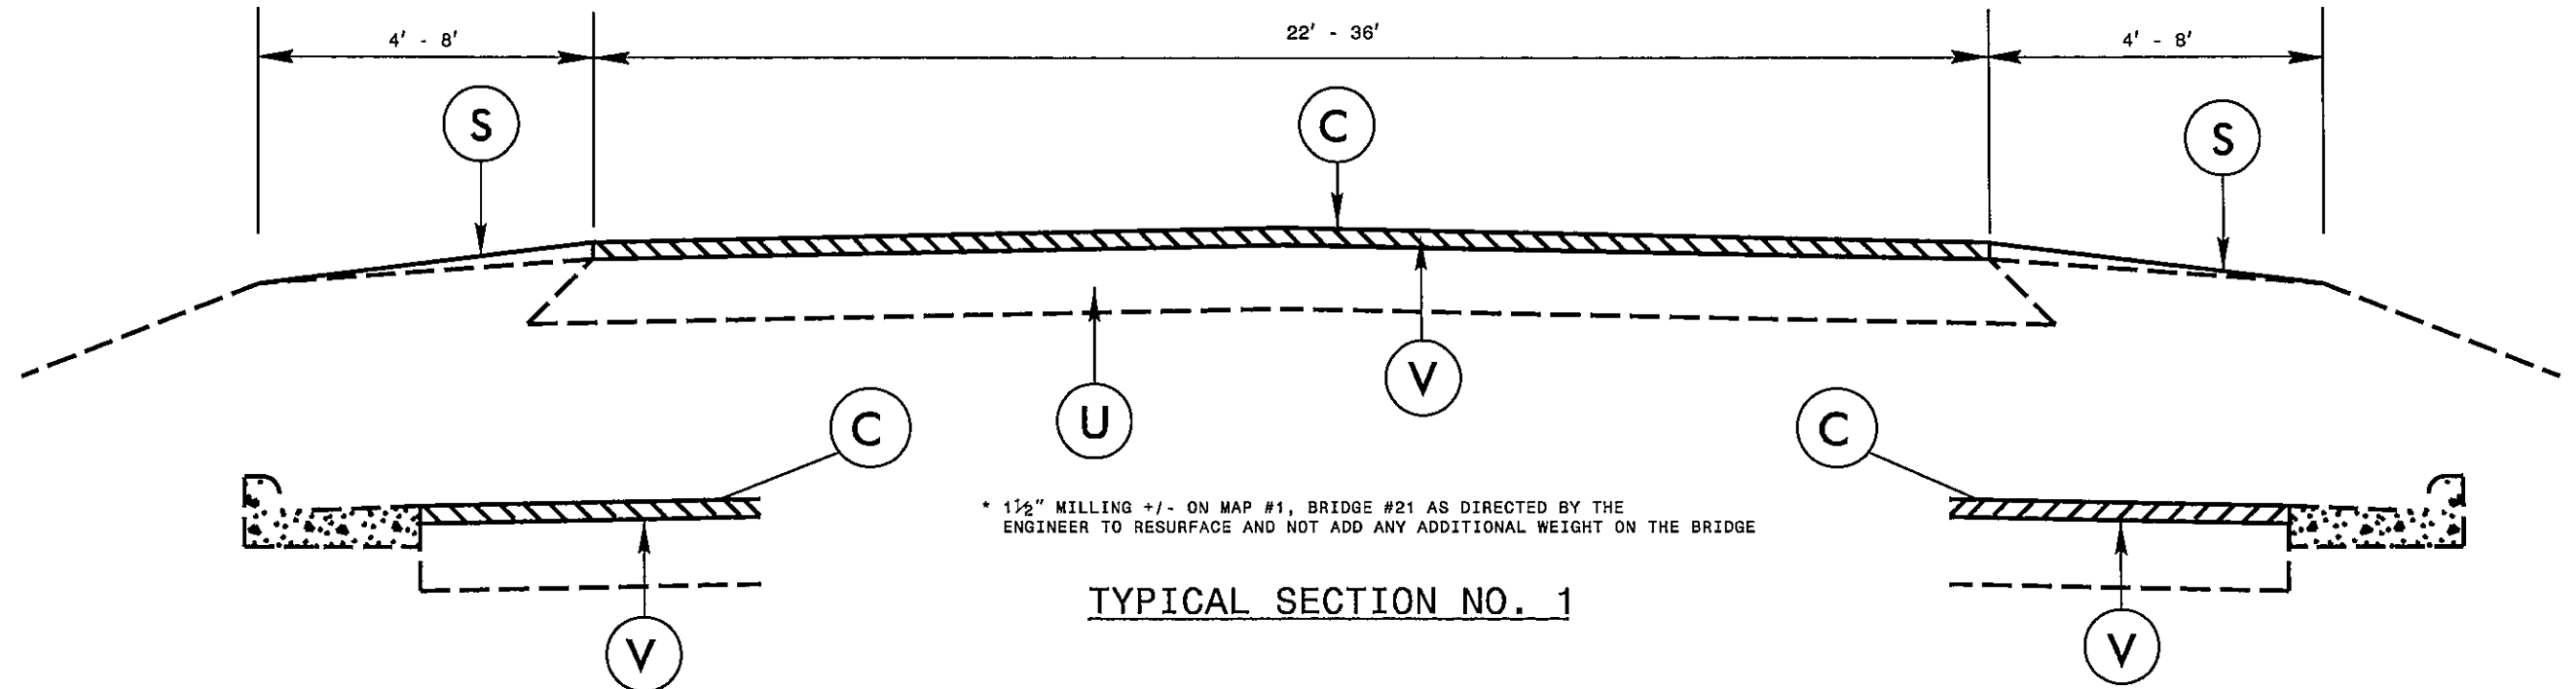

TYPICAL SECTION NO. 1

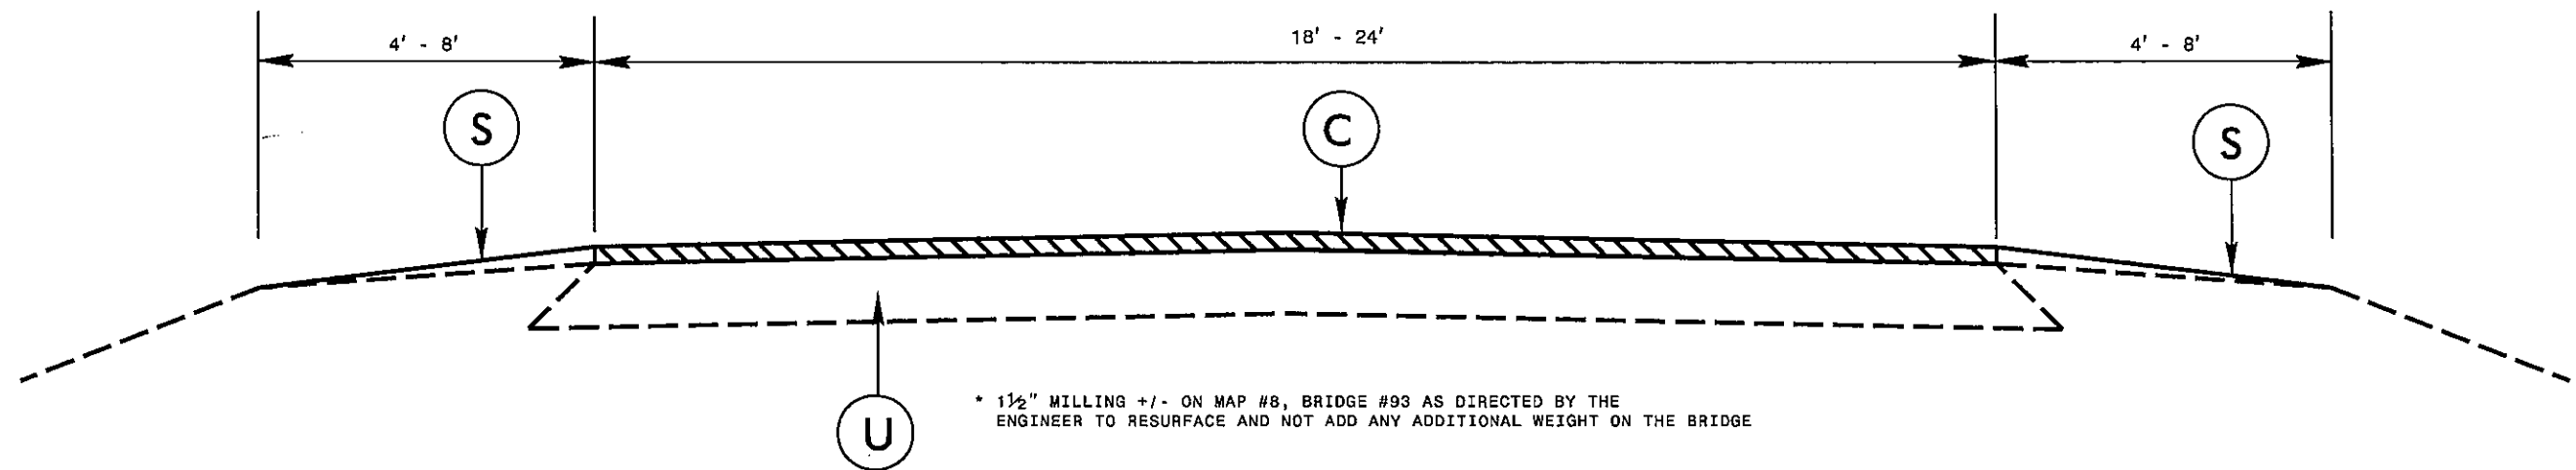

TYPICAL SECTION NO. 2