
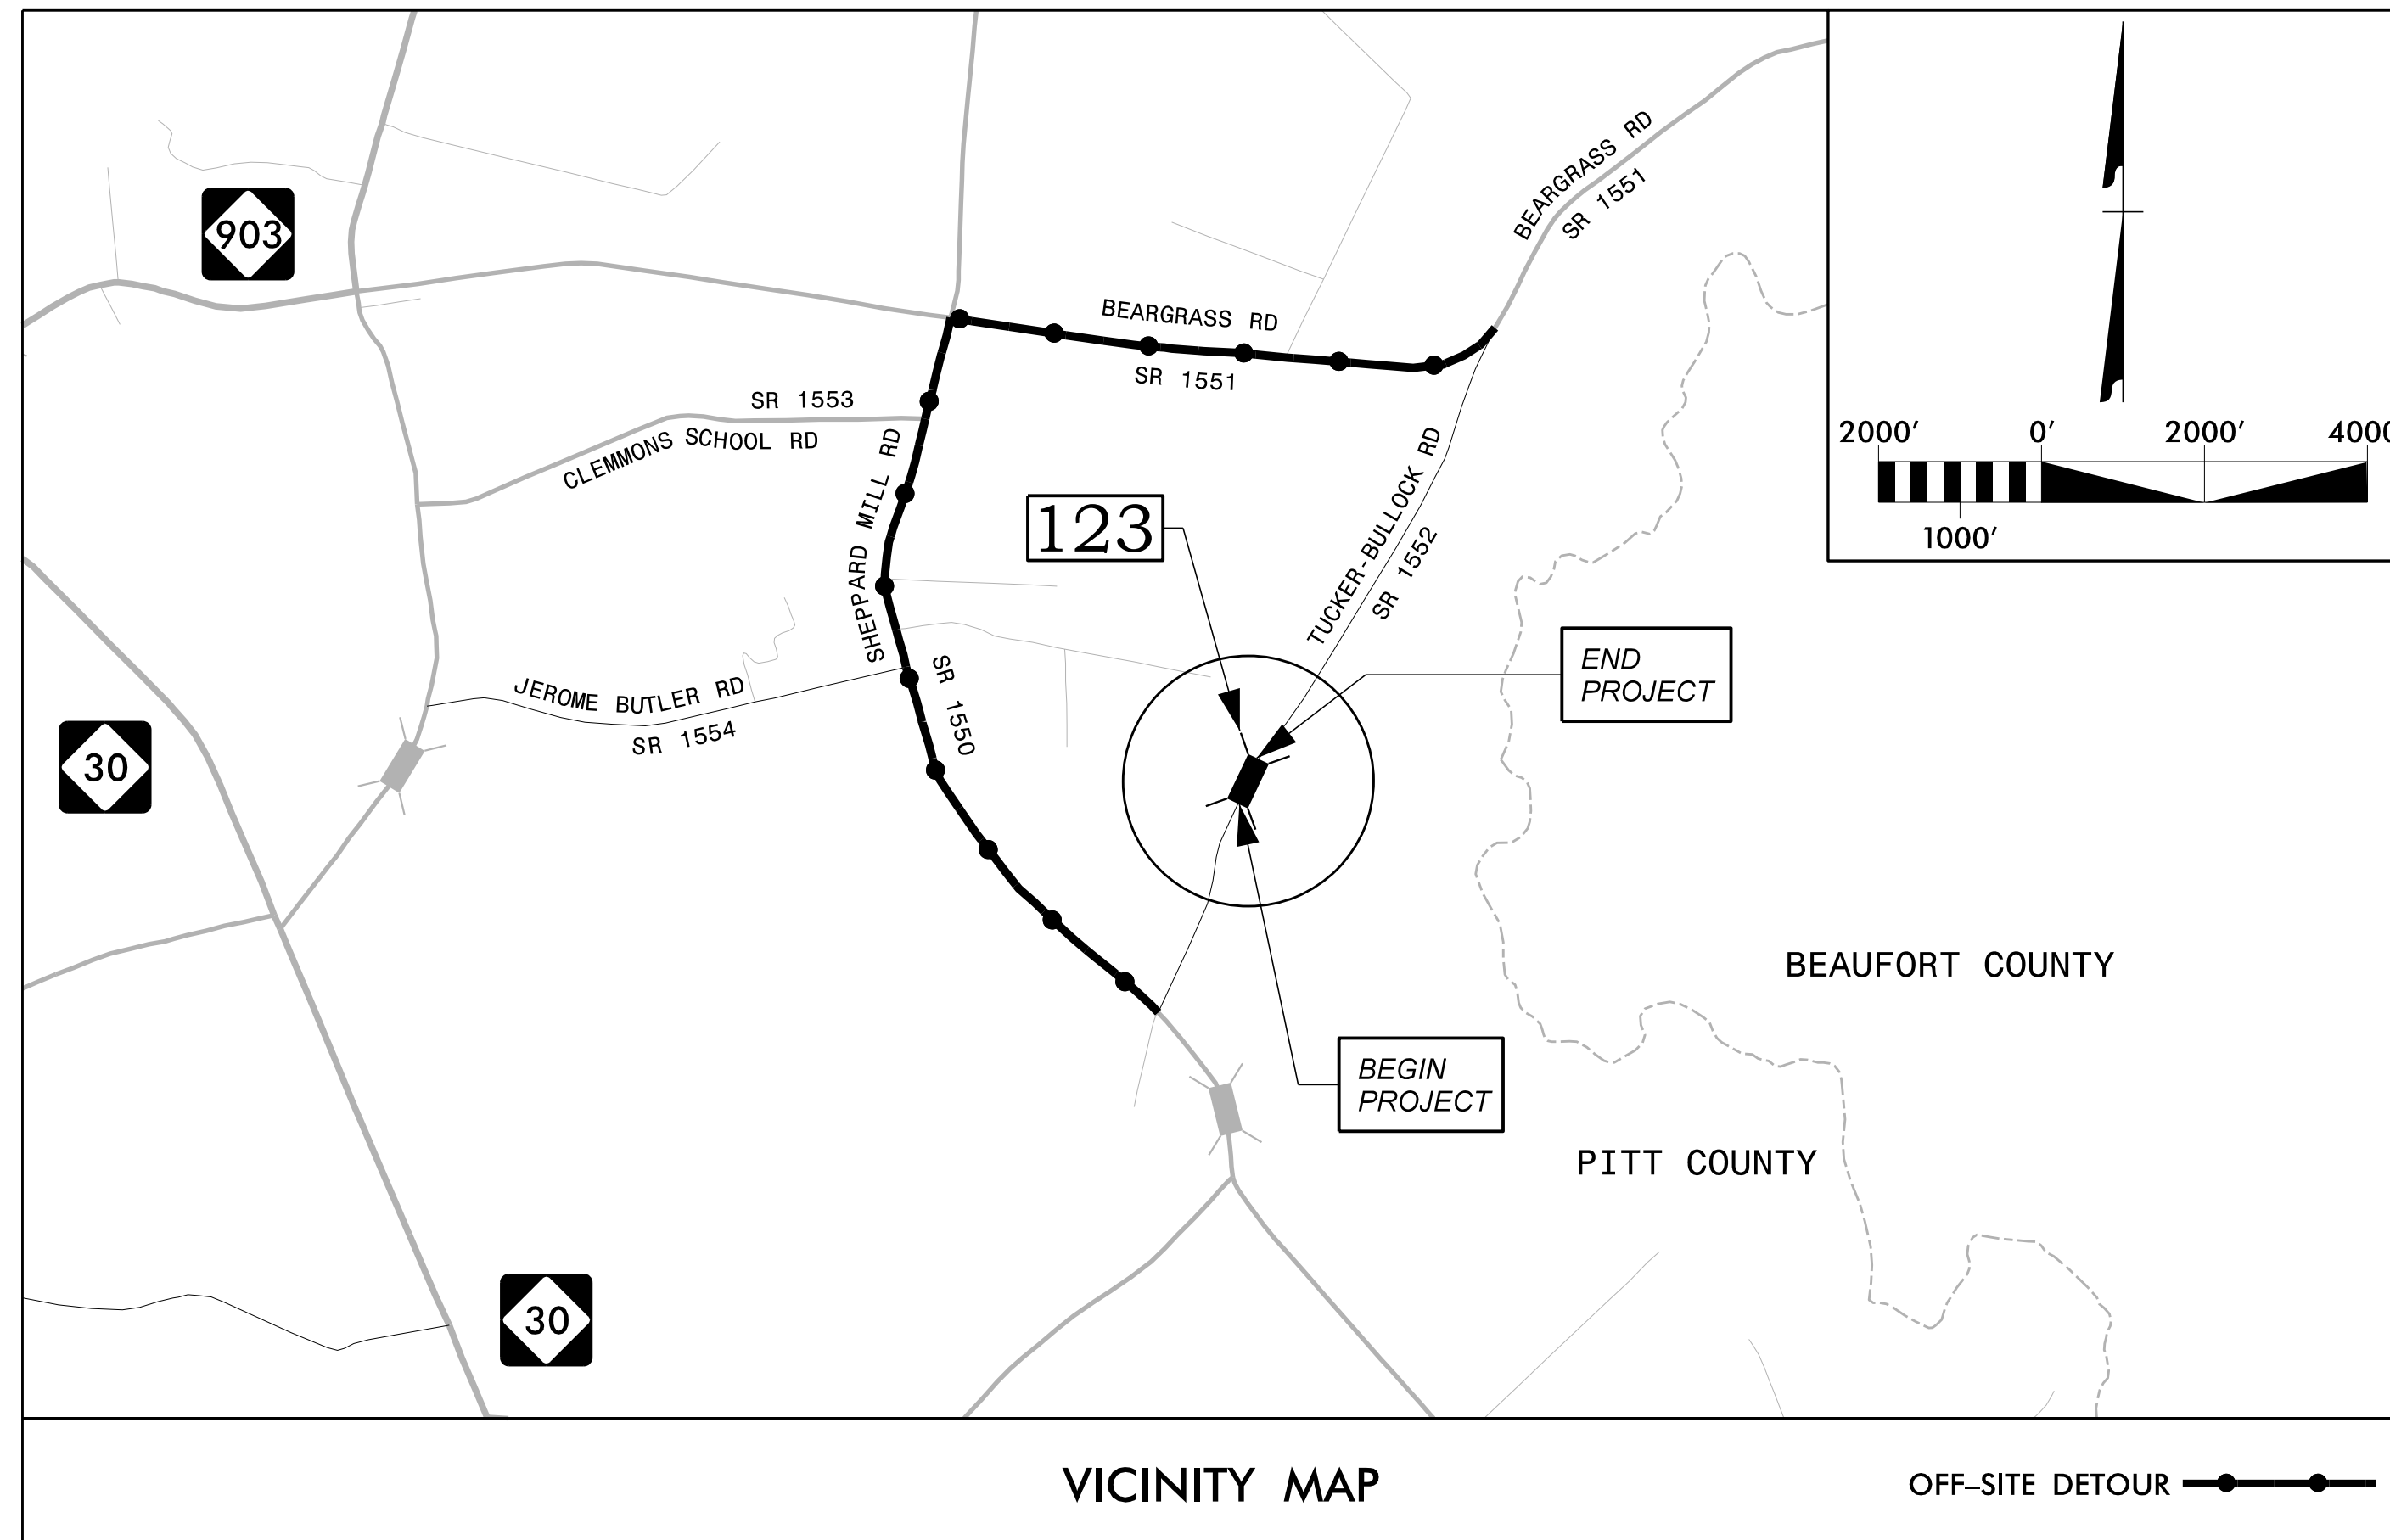


STATE OF NORTH CAROLINA  
DIVISION OF HIGHWAYS

**TRANSPORTATION MANAGEMENT PLAN**

**PITT COUNTY**

LOCATION: BRIDGE No. 730123 OVER MEADOW BRANCH ON SR 1552 (TUCKER BULLOCK RD.)

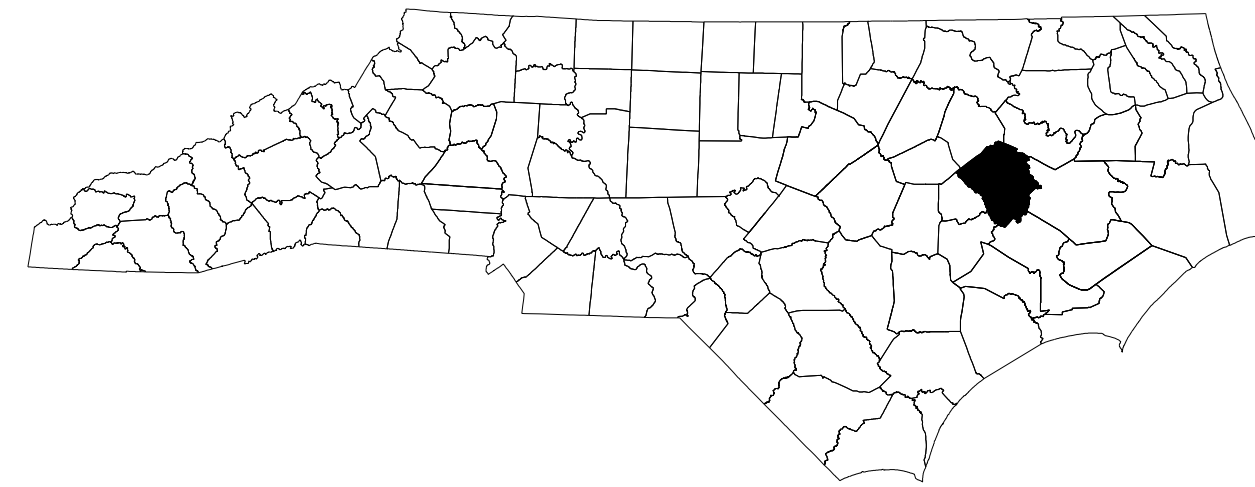

**INDEX OF SHEETS**

SHEET NO.	TITLE
TMP-1	TITLE SHEET, VICINITY MAP, INDEX OF SHEETS, AND ROADWAY STANDARD DRAWINGS
TMP-1A	LEGEND, GENERAL NOTES, AND PHASING NOTES
TMP-2	OFFSITE DETOUR
TMP-3	SIGN DESIGN


**ROADWAY STANDARD DRAWINGS**

THE FOLLOWING ROADWAY STANDARDS AS SHOWN IN "ROADWAY STANDARD DRAWINGS" - N.C. DEPARTMENT OF TRANSPORTATION - RALEIGH, N.C., DATED JANUARY 2018 ARE APPLICABLE TO THIS PROJECT AND BY REFERENCE HEREBY ARE CONSIDERED A PART OF THESE PLANS:

STD. NO.	TITLE
1101.01	WORK ZONE ADVANCE WARNING SIGNS
1101.03	TEMPORARY ROAD CLOSURES
1101.11	TRAFFIC CONTROL DESIGN TABLES
1110.01	STATIONARY WORK ZONE SIGNS
1110.02	PORTABLE WORK ZONE SIGNS
1145.01	BARRICADES
1205.01	PAVEMENT MARKINGS - LINE TYPES AND OFFSETS
1205.02	PAVEMENT MARKINGS - TWO LANE AND MULTILANE ROADWAYS
1205.12	PAVEMENT MARKINGS - BRIDGES
1250.01	RAISED PAVEMENT MARKERS - INSTALLATION SPACING
1251.01	RAISED PAVEMENT MARKERS - (PERMANENT AND TEMPORARY)
1261.01	GUARDRAIL AND BARRIER DELINEATORS INSTALLATION SPACING
1261.02	GUARDRAIL AND BARRIER DELINEATORS TYPES AND MOUNTING
1262.01	GUARDRAIL END DELINEATION


SHEET NO. TMP-1  
**TIP PROJECT: BR-0120**

**DOCUMENT NOT CONSIDERED FINAL  
UNLESS ALL SIGNATURES COMPLETED**

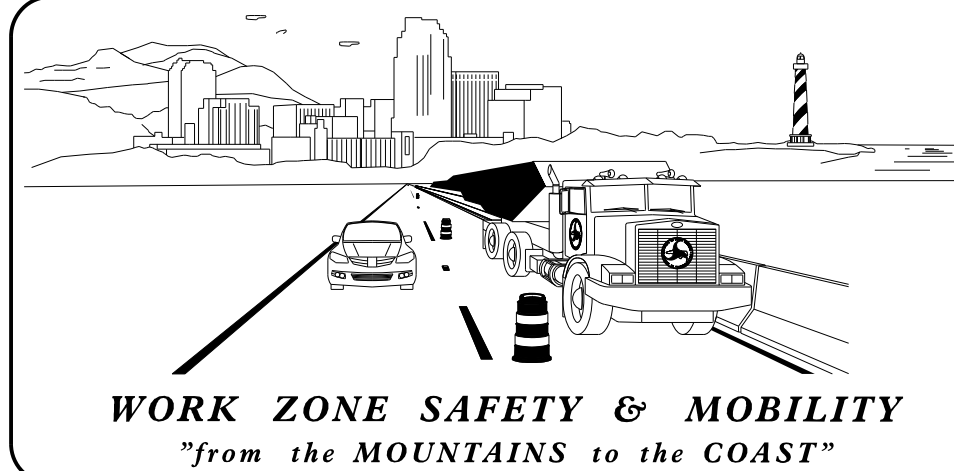

**PLANS PREPARED BY:**  
JACOB H. DUKE, P.E.  
WORK ZONE TRAFFIC CONTROL ENGINEER


**NCDOT CONTACTS:**  
STEVE KITE, P.E.  
PROJECT ENGINEER  
SPENCER B. JENNINGS  
PROJECT DESIGN ENGINEER

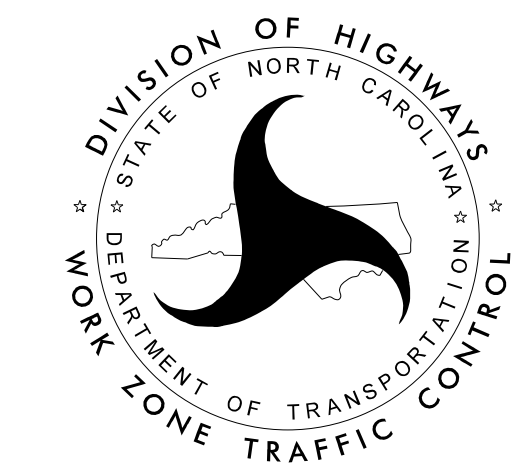

**KCA**  
KISINGER CAMPO & ASSOCIATES  
Kisinger Campo & Associates Corp.  
301 Fayetteville Street  
Suite 1500, Raleigh, NC 27601  
Jacob H. Duke, PE No. 043777  
Firm License #: C-1506

**APPROVED:** \_\_\_\_\_  
**DATE:** \_\_\_\_\_

**SEAL**  
DocuSigned by:  
Jacob H. Duke  
1/17/2020

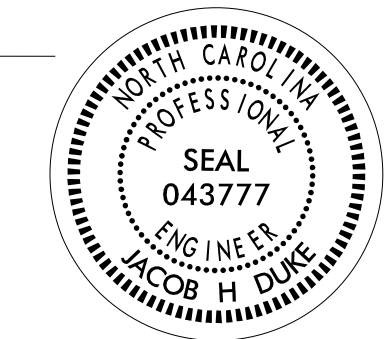

1/17/2020  
BR-0120\_TC\_TMP\_TITLE\_SHEET.dgn  
User: jidebone