


09/08/99

TIP PROJECT: BR-0120

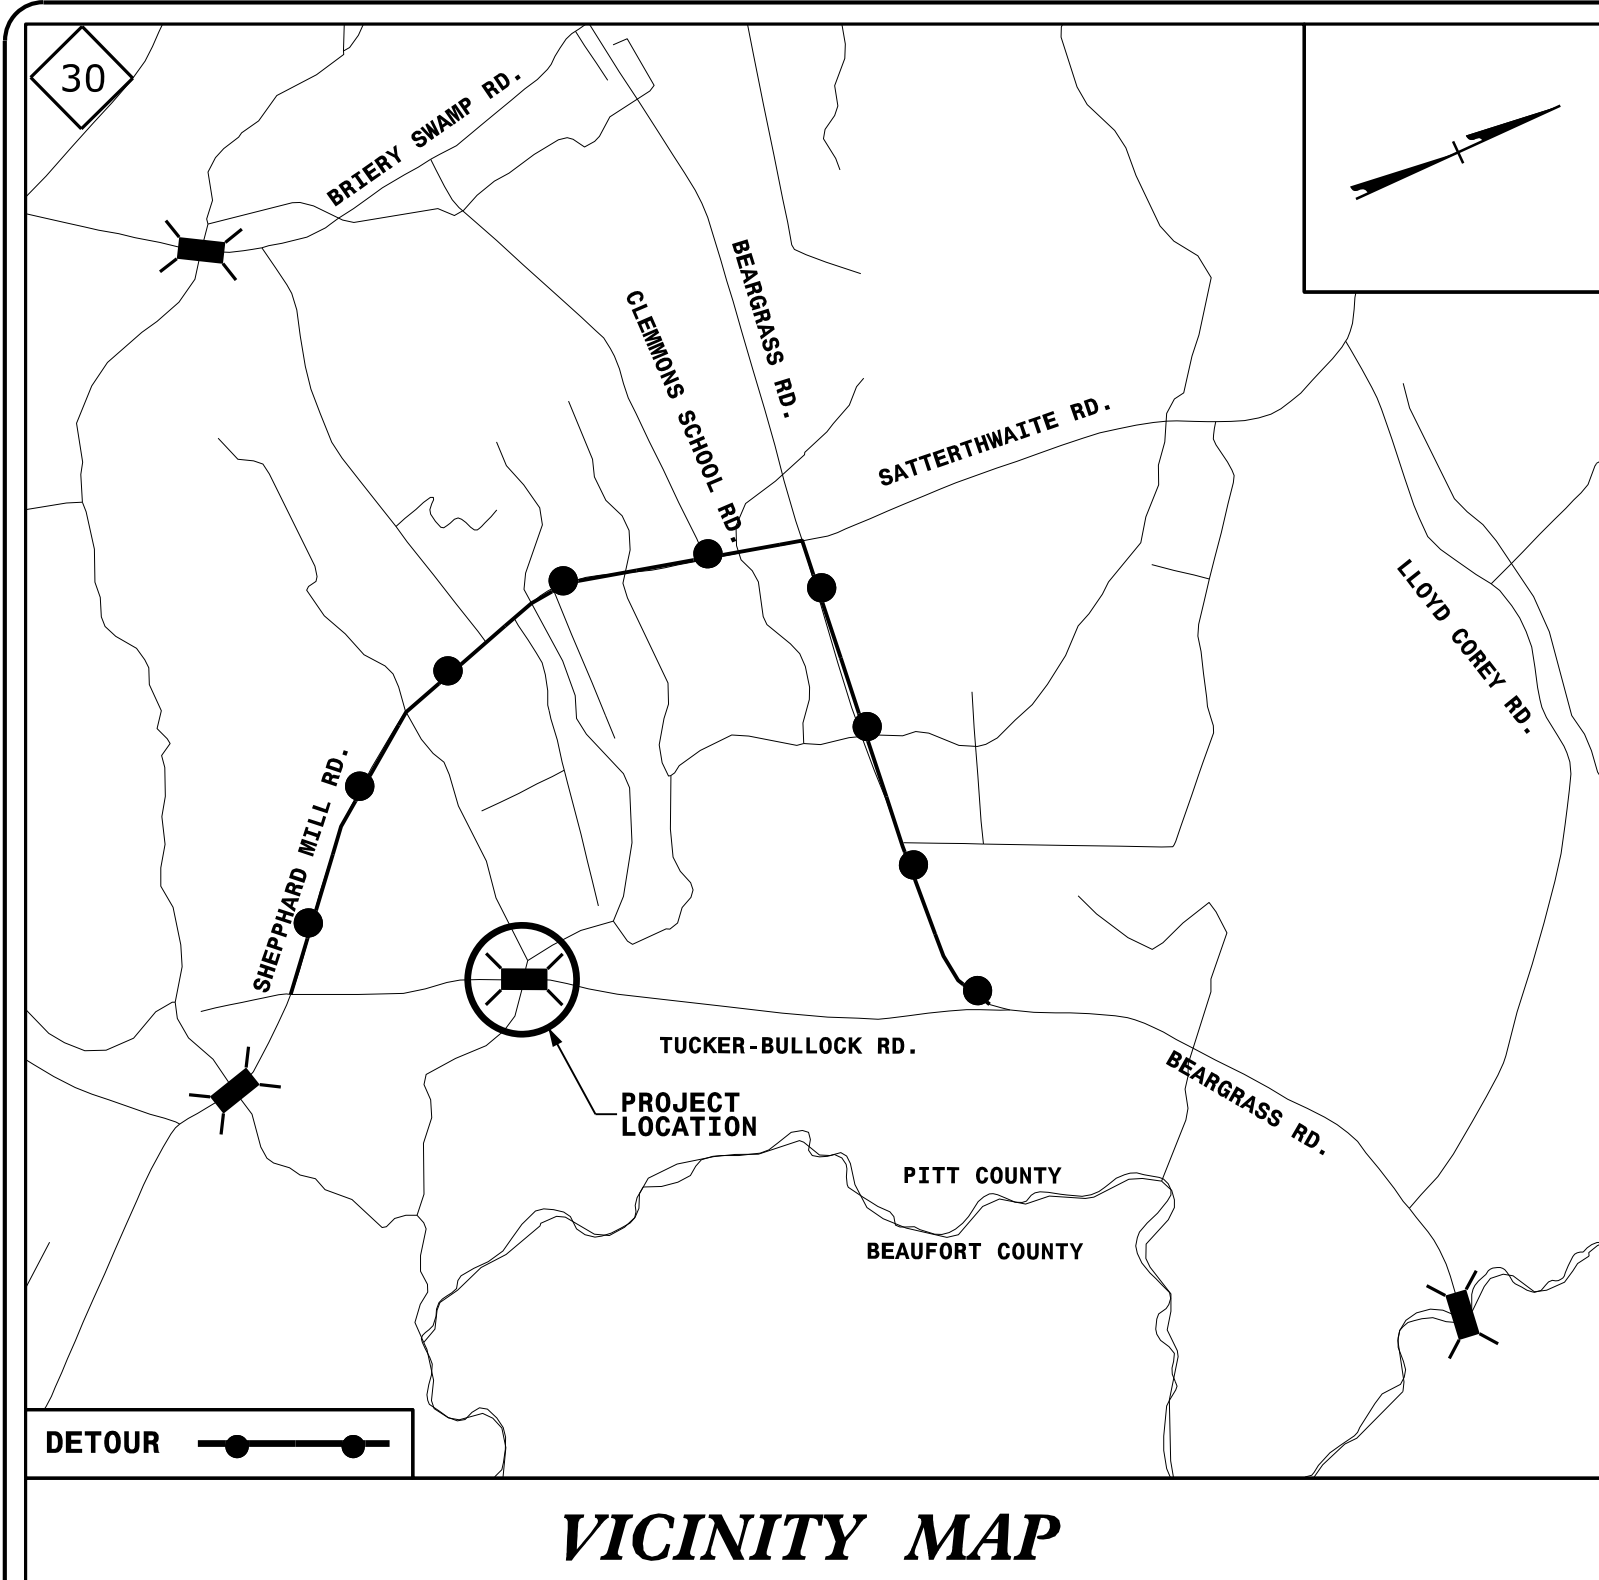

VICINITY MAP

STATE OF NORTH CAROLINA  
DIVISION OF HIGHWAYS



**UTILITIES BY OTHERS PLANS  
PITT COUNTY**

**LOCATION: BRIDGE 730123 ON SR 1552 (TUCKER-BULLOCK RD)  
OVER MEADOW BRANCH**


**TYPE OF WORK: COMMUNICATIONS**

T.I.P. NO.	SHEET NO.
BR-0120	UO-1

NOTE:  
ALL UTILITY WORK SHOWN ON THIS SHEET WILL BE DONE BY OTHERS. NO PAYMENT WILL BE MADE TO THE CONTRACTOR FOR UTILITY WORK SHOWN ON THIS SHEET.

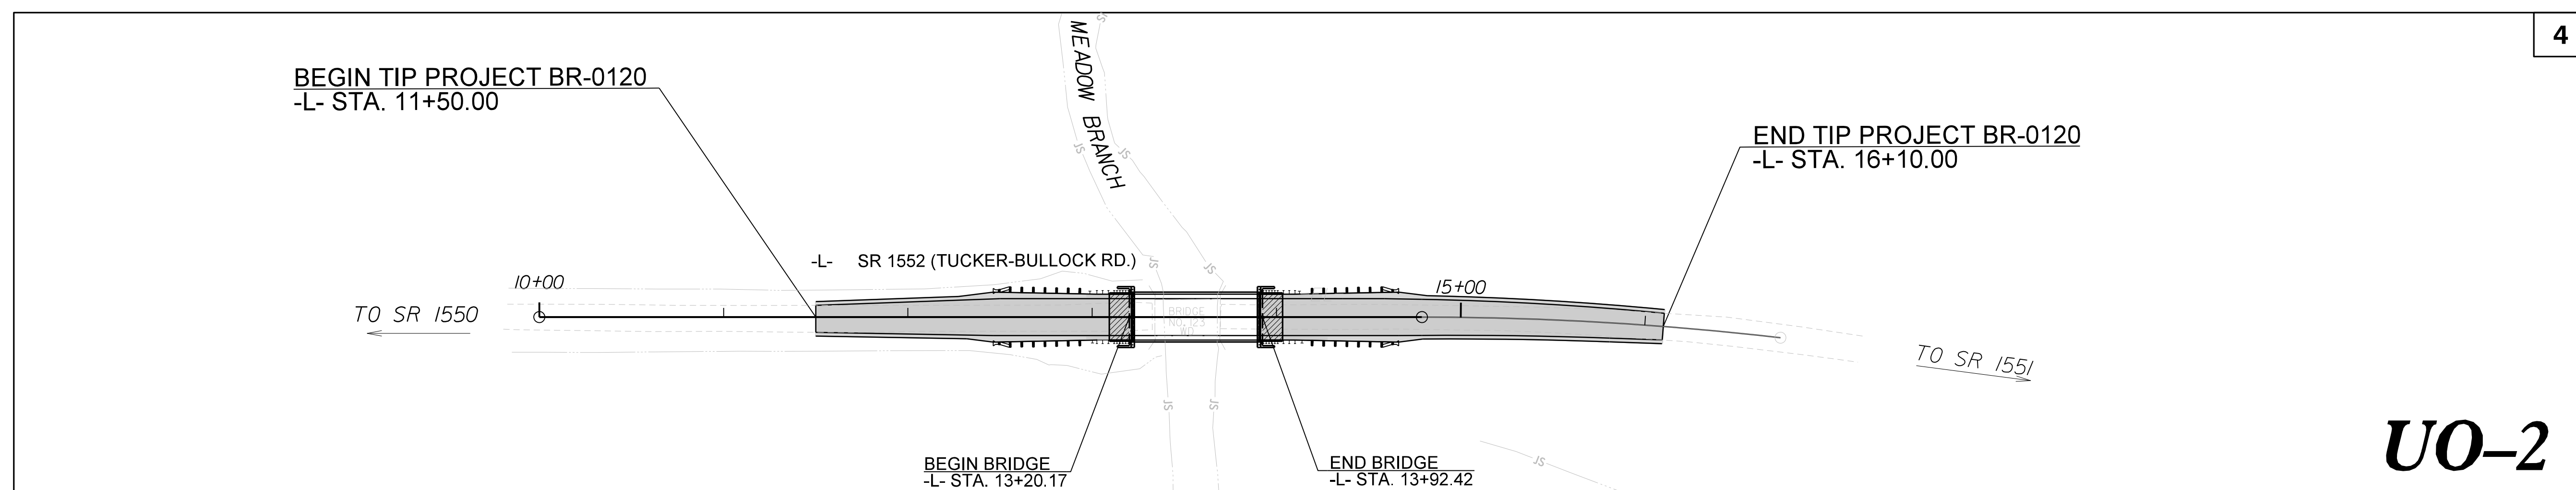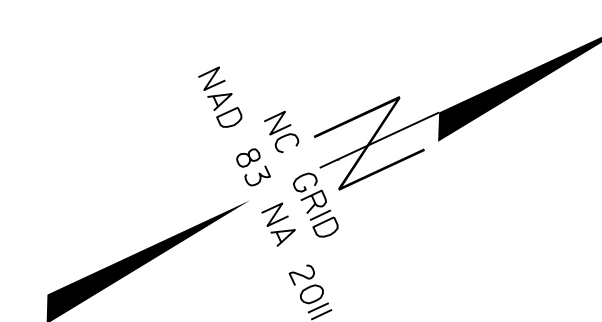

UO-2

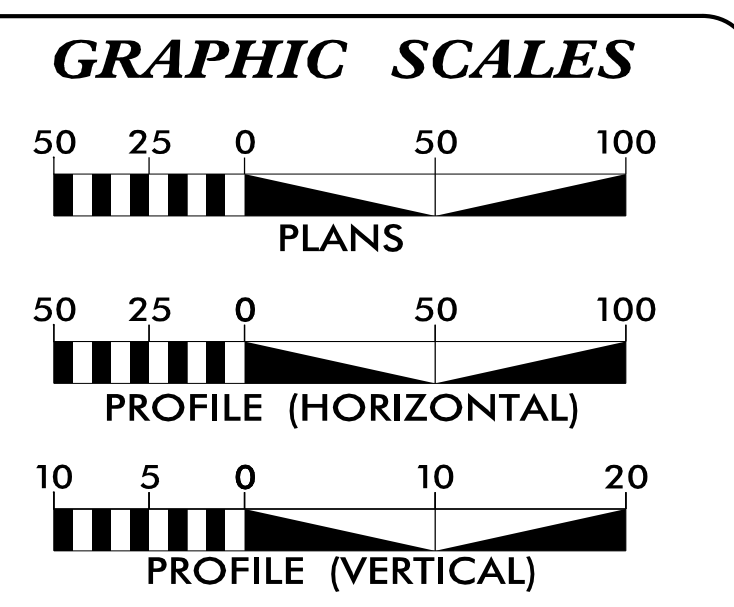

INDEX OF SHEETS	
SHEET NO.:	DESCRIPTION:
UO-1	TITLE SHEET
UO-02	UBO PLAN SHEETS

UTILITY OWNERS WITH CONFLICTS
(A) COMMUNICATIONS- CENTURYLINK


PREPARED IN THE OFFICE OF:

**KCA**  
KISINGER CAMPO & ASSOCIATES

NC FIRM LICENSE No: C-1506  
301 Fayetteville St.,  
Suite 1500  
Raleigh, NC 27601  
(919) 882-7839

---

SAM CULLUM, P.E. UTILITY PROJECT MANAGER  
AARON PIPPIN PROJECT UTILITY COORDINATOR

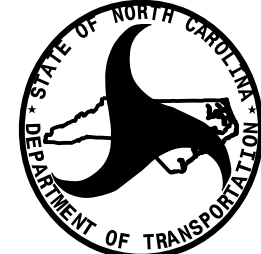

DIVISION OF HIGHWAYS  
UTILITIES UNIT  
1555 MAIL SERVICES CENTER  
RALEIGH, NC 27699-1555  
PHONE (919) 707-6690  
FAX (919) 250-4151

---

NABIL HAMDAN UTILITIES REGIONAL ENGINEER  
KIFAH KAMIL UTILITIES ENGINEER  
KYLE PLEASANT UTILITIES AREA COORDINATOR  
LARRY JAMES UTILITIES COORDINATOR

14-JAN-2020 16:31  
BR-0120\_UO-1+sh\_UO1\_psh.dgn  
ablpipin