



PLAN OF UNIT

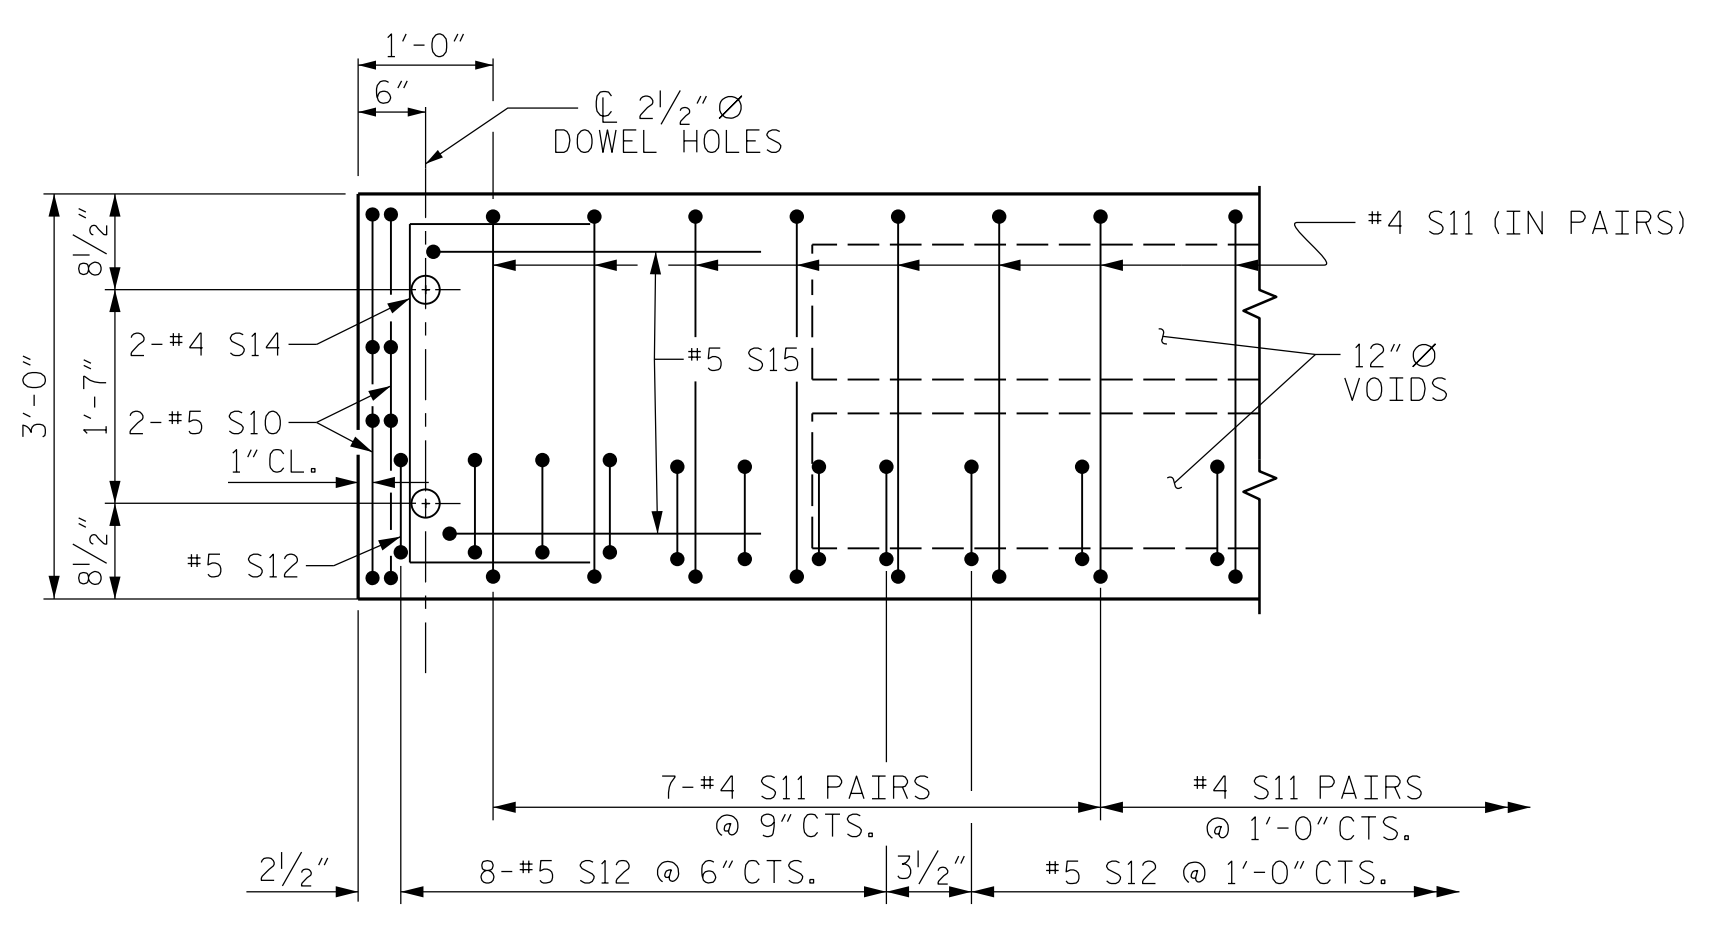

DETAIL "A"

(TYPICAL EACH END OF UNIT)  
NOTE: EXTERIOR UNIT SHOWN - INTERIOR UNIT SIMILAR EXCEPT OMIT #5 S12 BARS.

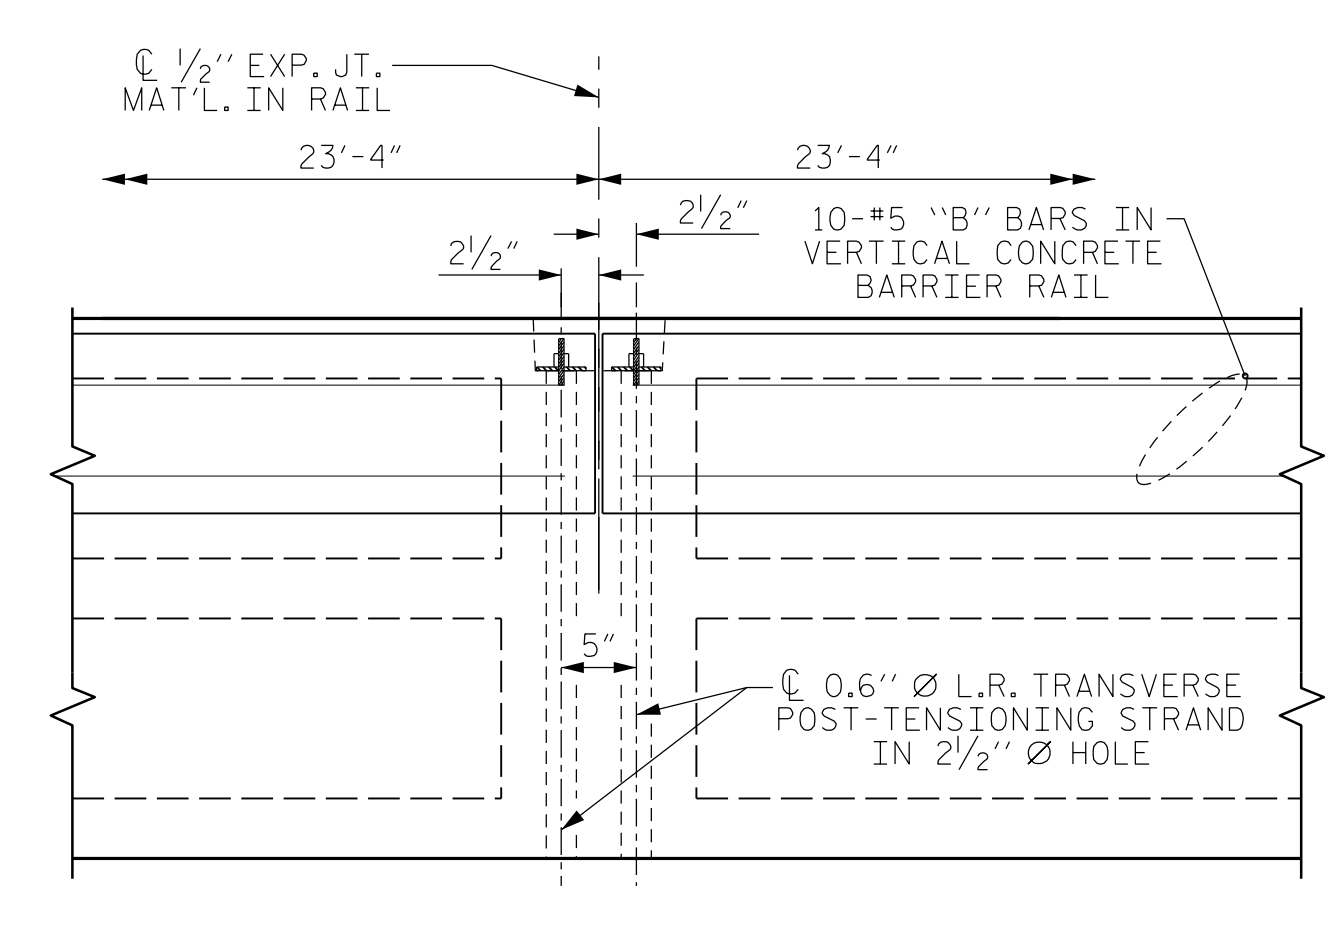


DETAIL "B"

PROJECT NO. BR-0120  
PITT COUNTY  
STATION: 13+56.30 -L-

SHEET 2 OF 3

DocuSigned by:  
Jacob H. Duke  
1/8/2020

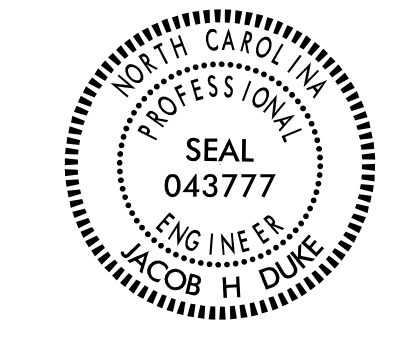

**KCA**  
KISINGER CAMPO & ASSOCIATES

301 FAYETTEVILLE ST., SUITE 1500  
RALEIGH, NC 27601 (919) 882-7839  
NC FIRM LICENSE: C-1506

STATE OF NORTH CAROLINA  
DEPARTMENT OF TRANSPORTATION  
RALEIGH  
PLAN OF 70' UNIT  
24'-10" CLEAR ROADWAY  
90° SKEW  
SPAN 'A'

DESIGN ENGINEER OF RECORD: JACOB H. DUKE	DATE: 12/19
ASSEMBLED BY: FIDEL L FLORES	DATE: 12/2019
CHECKED BY: DIEGO A AGUIRRE	DATE: 12/2019
DRAWN BY: MAA	6/10
CHECKED BY: MKT	7/10
REV. 12/5/11	MAA/AAC
REV. 8/14	MAA/TMG

DOCUMENT NOT CONSIDERED  
FINAL UNLESS ALL  
SIGNATURES COMPLETED

REVISIONS						SHEET NO.
NO.	BY:	DATE:	NO.	BY:	DATE:	S-5
1			3			TOTAL SHEETS
2			4			13