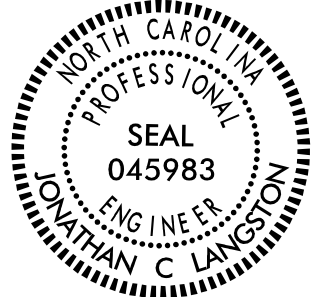


TIP NUMBER: BR-0120

STATE OF NORTH CAROLINA
DIVISION OF HIGHWAYS

**PAVEMENT MARKING PLAN
PITT COUNTY**

**LOCATION: BRIDGE NO. 730123 ON SR 1552 (TUCKER-BULLOCK RD)
OVER MEADOW BRANCH**

PROJECT REFERENCE NO. <i>BR-0120</i>	SHEET NO. <i>PMP-1</i>
APPROVED: _____ DATE: _____	
SEAL 1/17/2020 <div style="text-align: center;">  </div> DocuSigned by: <i>Jonathan Langston</i> 0048A84D488E4430	
DOCUMENT NOT CONSIDERED FINAL UNLESS ALL SIGNATURES COMPLETED	

ROADWAY STANDARD DRAWINGS

THE FOLLOWING ROADWAY STANDARDS AS SHOWN IN "ROADWAY STANDARD DRAWINGS" - PROJECT SERVICES UNIT - N.C. DEPARTMENT OF TRANSPORTATION - RALEIGH, N.C., DATED JANUARY 2018 ARE APPLICABLE TO THIS PROJECT AND BY REFERENCE HEREBY ARE CONSIDERED A PART OF THESE PLANS:

STD. NO.	TITLE
1205.01	PAVEMENT MARKINGS - LINE TYPES AND OFFSETS
1205.02	PAVEMENT MARKINGS - TWO-LANE AND MULTI-LANE ROADWAYS
1205.12	PAVEMENT MARKINGS - BRIDGES
1250.01	RAISED PAVEMENT MARKERS - INSTALLATION SPACING
1251.01	RAISED PAVEMENT MARKERS - PERMANENT AND TEMPORARY
1261.01	GUARDRAIL AND BARRIER DELINEATOR SPACING
1261.02	GUARDRAIL AND BARRIER DELINEATOR TYPES
1262.01	GUARDRAIL END DELINEATION

GENERAL NOTES

THE FOLLOWING GENERAL NOTES APPLY AT ALL TIMES FOR THE DURATION OF THE CONSTRUCTION PROJECT EXCEPT WHEN OTHERWISE NOTED IN THE PLAN OR DIRECTED BY THE ENGINEER.

PAVEMENT MARKINGS AND MARKERS



- A) INSTALL PERMANENT PAVEMENT MARKINGS AND PERMANENT RAISED MARKERS ON LAYERS OF PAVEMENT AS FOLLOWS:

ROAD NAME	MARKING	MARKER
SR 1552 (TUCKER-BULLOCK RD)	PAINT	RAISED
- B) PLACE TWO APPLICATIONS OF PAINT PAVEMENT MARKINGS ON THE FINAL WEARING SURFACE. PLACE THE SECOND APPLICATION OF PAINT UPON SUFFICIENT DRYING TIME OF THE FIRST.
- C) TIE PROPOSED PAVEMENT MARKINGS LINES TO EXISTING PAVMENT MARKING LINES.
- D) REMOVE/REPLACE ANY CONFLICTING/DAMAGED PAVEMENT MARKINGS AND MARKERS.

PAVEMENT MARKING SCHEDULE

SYMBOL	DESCRIPTION
P1	WHITE EDGELINE (4")
P13	YELLOW DOUBLE CENTER (4")
MA	PERMANENT RAISED MARKER (YELLOW/YELLOW @ 40' SPACING)
ML	PERMANENT RAISED MARKER (CRYSTAL/CRYSTAL @ 20' SPACING)

PAVEMENT MARKING DETAIL

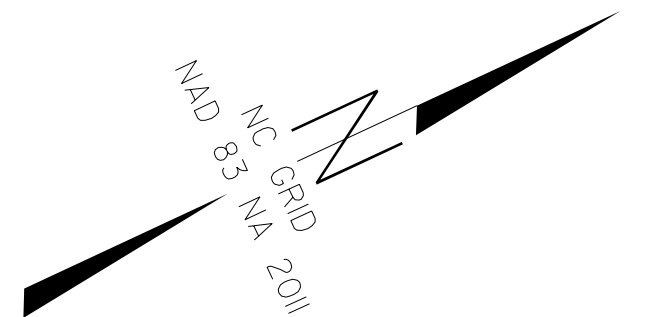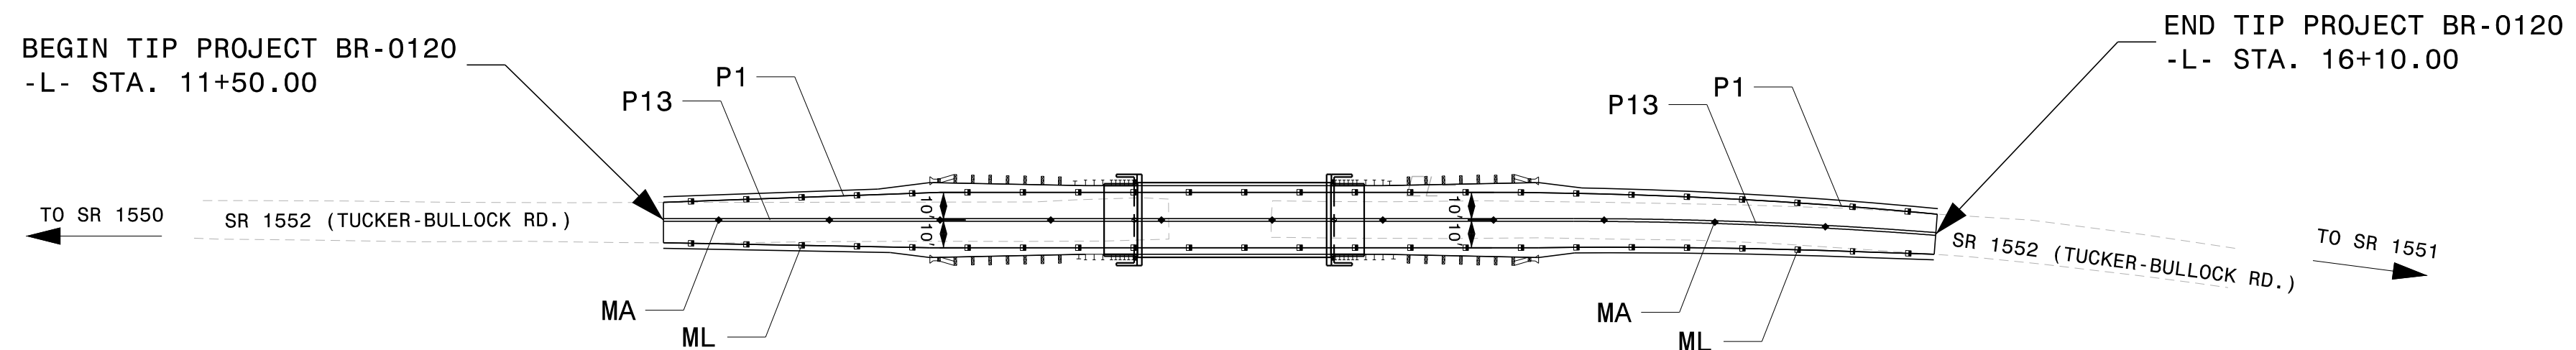

KCA NC FIRM LICENSE No: C-1506
 KISINGER CAMPO & ASSOCIATES 301 Fayetteville St., Suite 1500
 Raleigh, NC 27601 (919) 882-7839

JONATHAN LANGSTON, PE PROJECT ENGINEER
ANDREA JENSEN, EI PROJECT DESIGNER

