

09/28/2019


See Sheet 1-A For Index of Sheets
 See Sheet 1-B For Conventional Symbols
 See Sheet RW02C-1 TO RW02C-2 For Survey Control Sheets


STATE OF NORTH CAROLINA
 DIVISION OF HIGHWAYS

SAMPSON COUNTY

**LOCATION: BRIDGE NO. 810178 OVER SEVENMILE SWAMP
 ON SR 1804 (HOUSES MILL RD.)**

TYPE OF WORK: GRADING, DRAINAGE, PAVING & STRUCTURE


STATE	STATE PROJECT REFERENCE NO.	SHEET NO.	TOTAL SHEETS
N.C.	BR-0121	1	
STATE PROJ. NO.	F.A. PROJ. NO.	DESCRIPTION	
48830.1.1		PE	
48830.2.1		ROW/UTIL.	
48830.3.1	2020001	CONST.	
 1223 Jones Franklin Rd. Raleigh, N.C. 27606 License No. F-0377 Bus: 919 851 8077 Fax: 919 851 8107			
TRANSPORTATION PLANNING/DESIGN - BRIDGE/STRUCTURE DESIGN CIVIL/SITE DESIGN - GIS/GPS - CONSTRUCTION OBSERVATION			

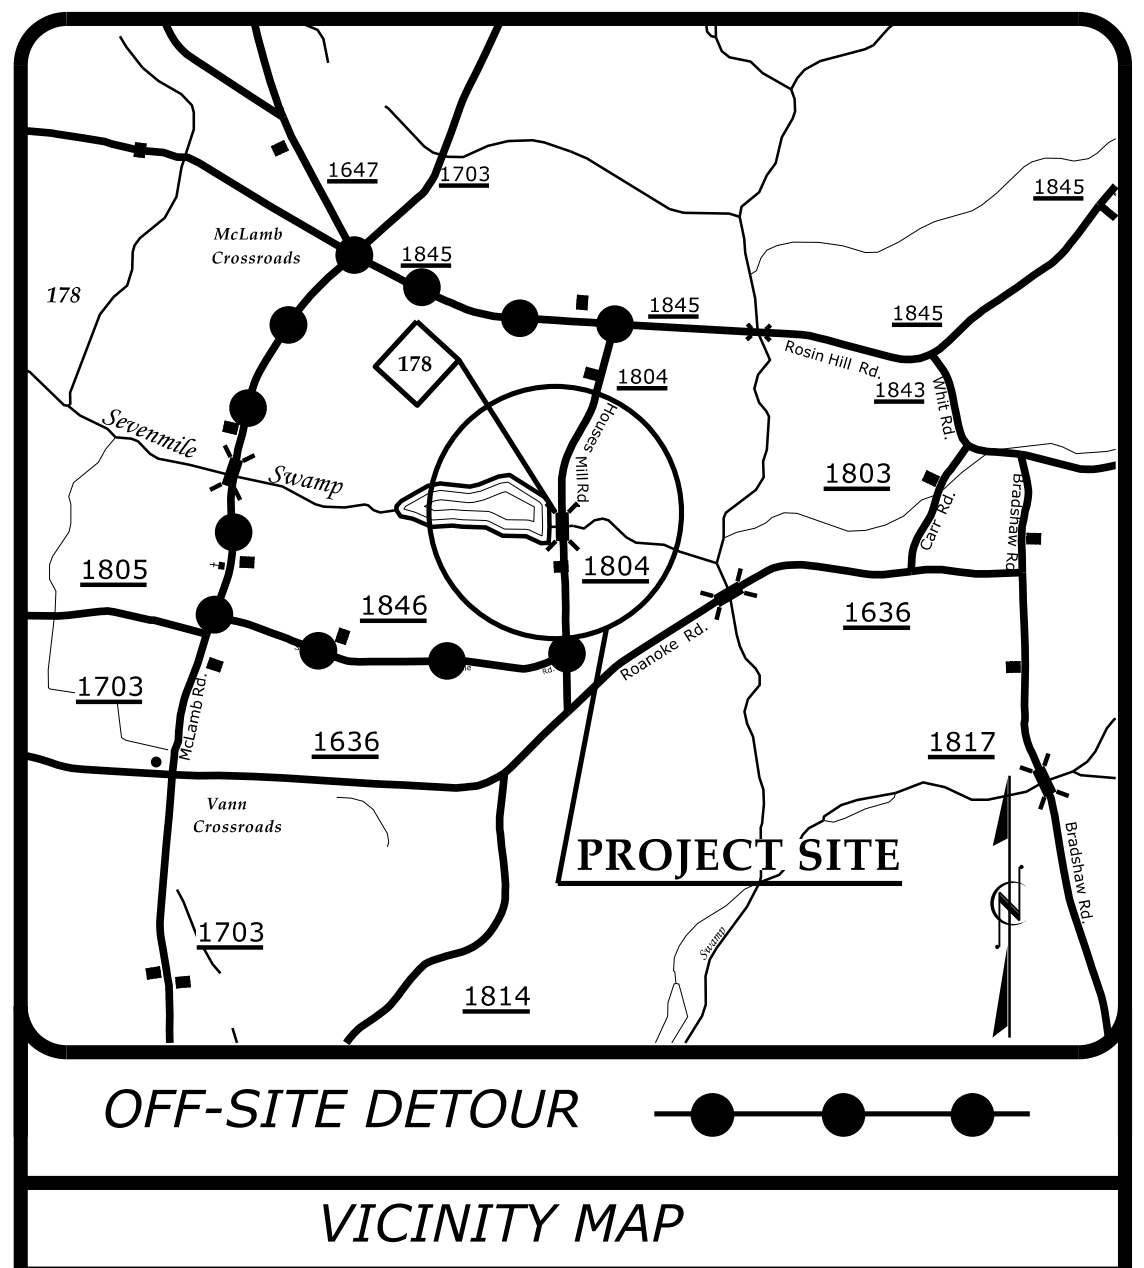

PROJECT: BR-0121


CONTRACT: C204514

BRIDGE #810178

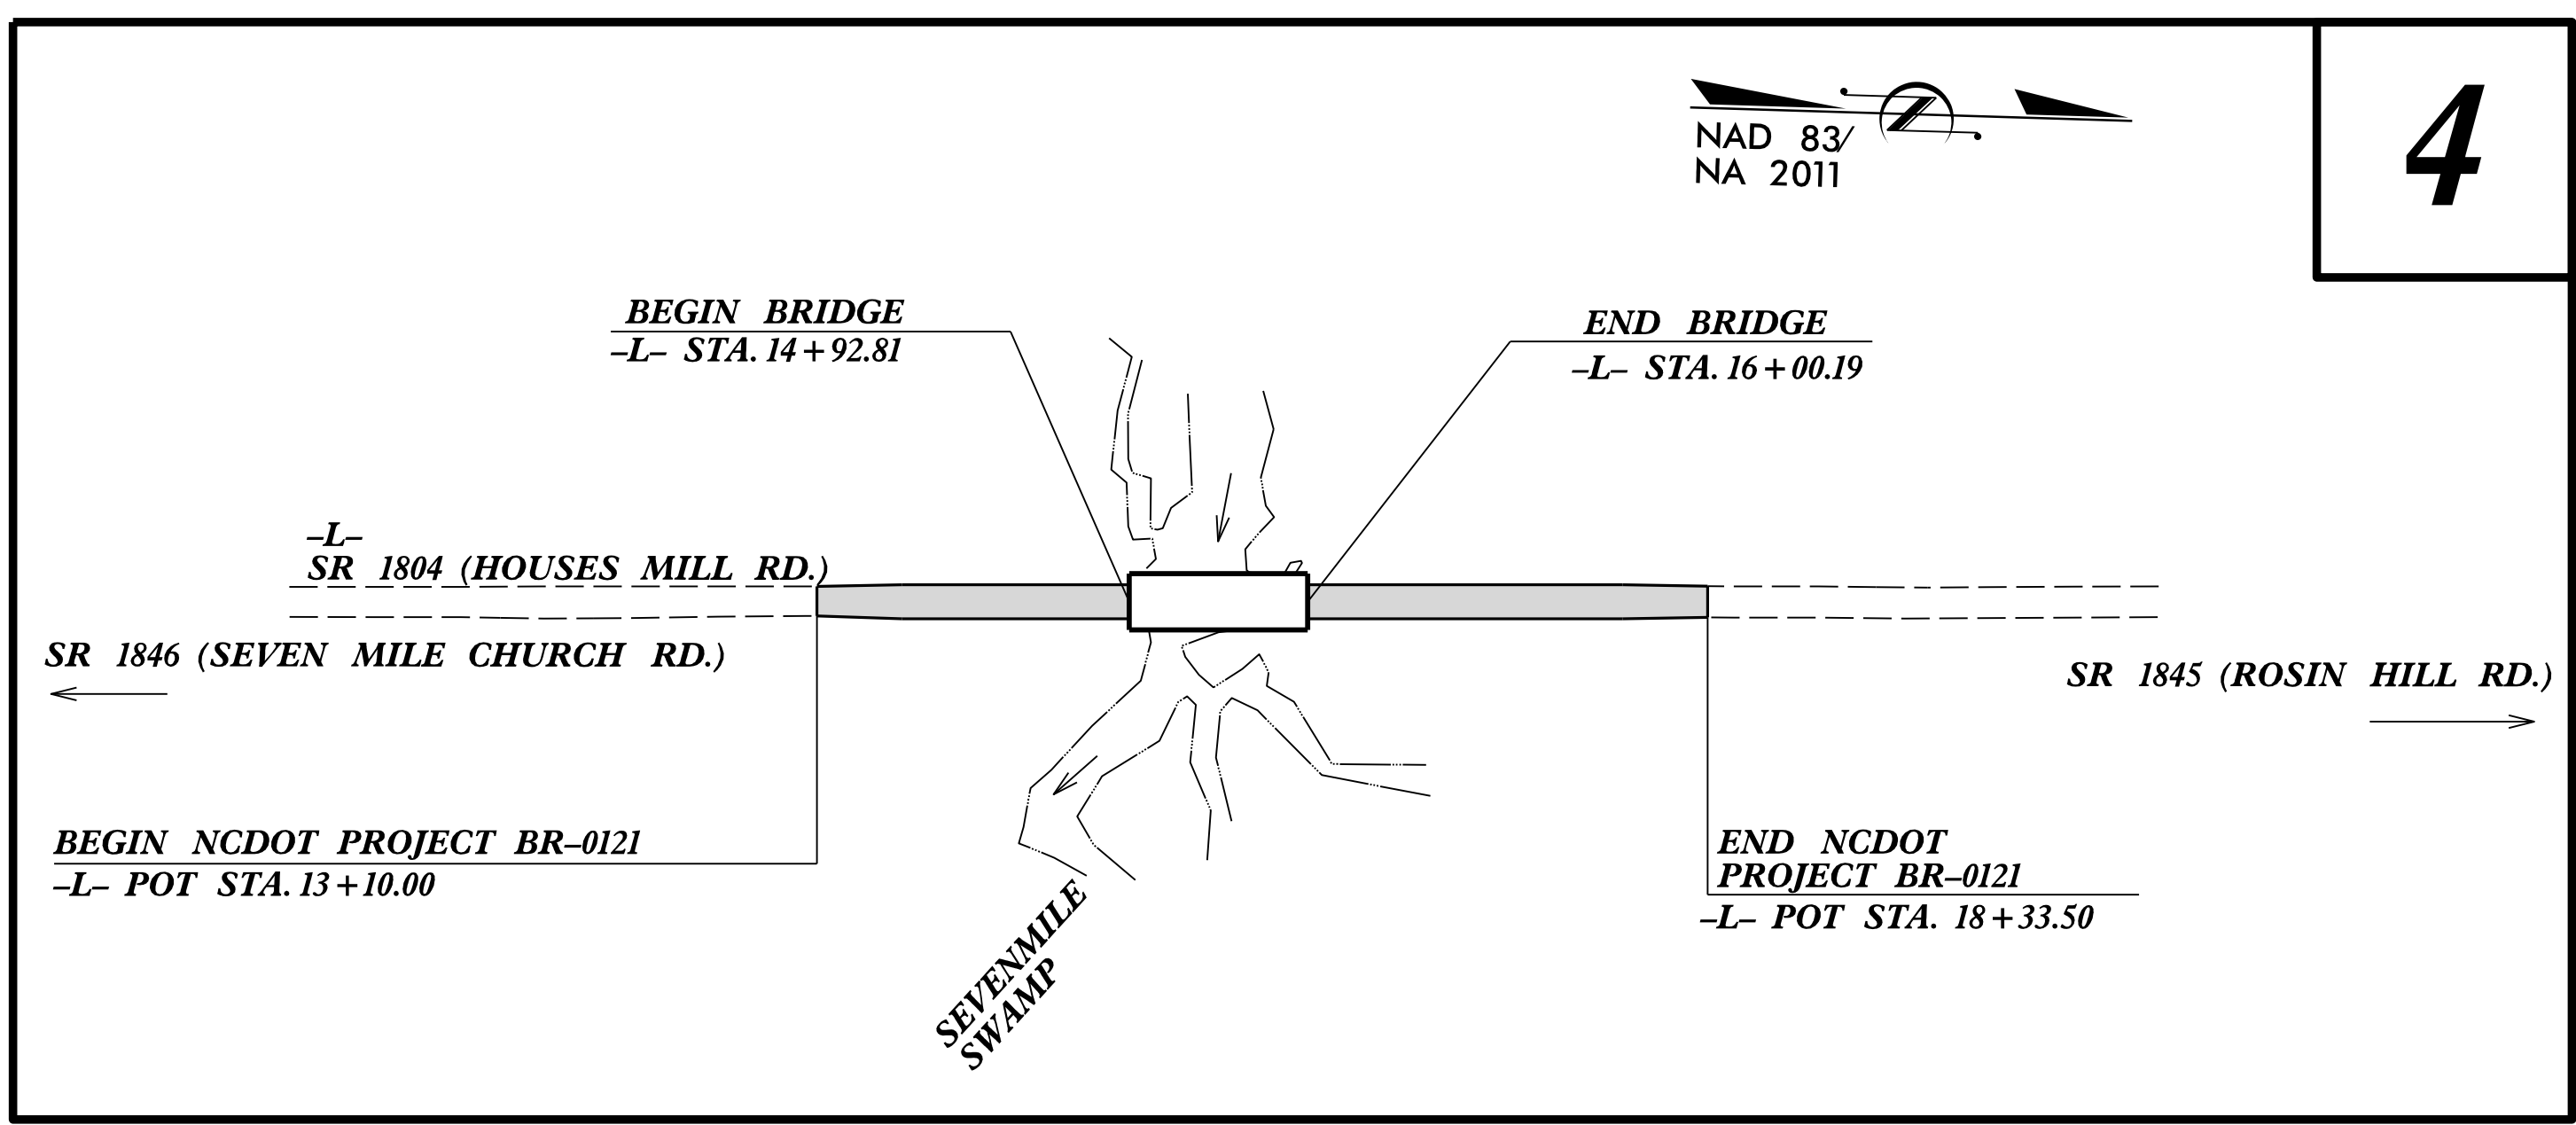

4

DOCUMENT NOT CONSIDERED FINAL
 UNLESS ALL SIGNATURES COMPLETED

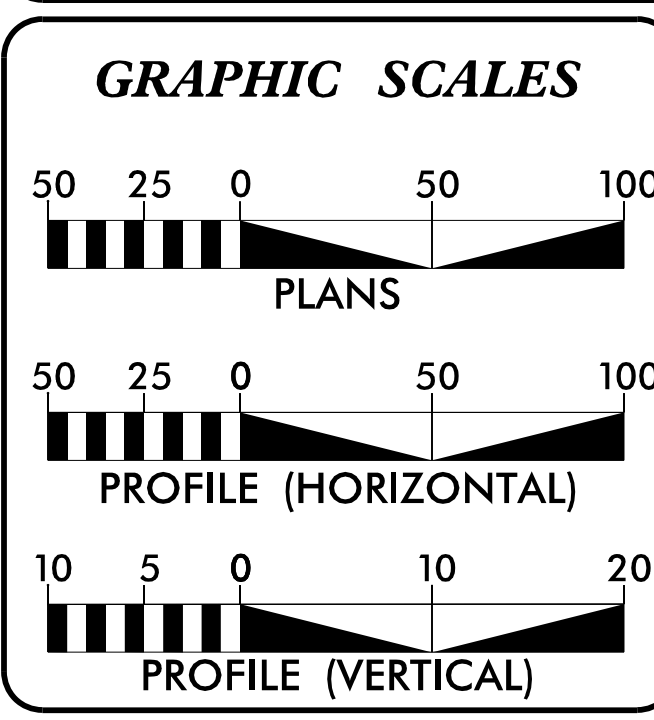

DESIGN DATA
 ADT 2019 = 150

T = 6 % *
 V = 55 MPH

* (TTST = 3% +
 DUAL = 3%)
 FUNC CLASS =
 RURAL LOCAL
 SUBREGIONAL TIER

PROJECT LENGTH

LENGTH ROADWAY PROJECT BR-0121 =	0.079 MILES
LENGTH STRUCTURE PROJECT BR-0121 =	0.020 MILES
TOTAL LENGTH PROJECT BR-0121 =	0.099 MILES

NCDOT CONTACT: **DAVID STUTTS, PE**
 PROJECT ENGINEER - PEP/PROGRAM MGT.

Prepared for:
DIVISION OF HIGHWAYS
STRUCTURES MANAGEMENT UNIT
 1000 BIRCH RIDGE DRIVE RALEIGH NC, 27610

2018 STANDARD SPECIFICATIONS

RIGHT OF WAY DATE: EDWARD G. WETHERILL, PE
 AUGUST 7, 2019 PROJECT ENGINEER

LETTING DATE: GREG S. PURVIS, PE
 NOVEMBER 17, 2020 PROJECT DESIGN ENGINEER

HYDRAULICS ENGINEER
 8/17/2020 | 08:57:21 EDT

SEAL 15833

EDWARD G. WETHERILL, PE
 SIGNATURE: _____

ROADWAY DESIGN ENGINEER
 8/18/2020 | 08:57:21 EDT

SEAL 022999

GREG S. PURVIS, PE
 SIGNATURE: _____

