

BRIDGE #810178

PROJ. REFERENCE NO. SHEET NO. BR-0121 TMP-03

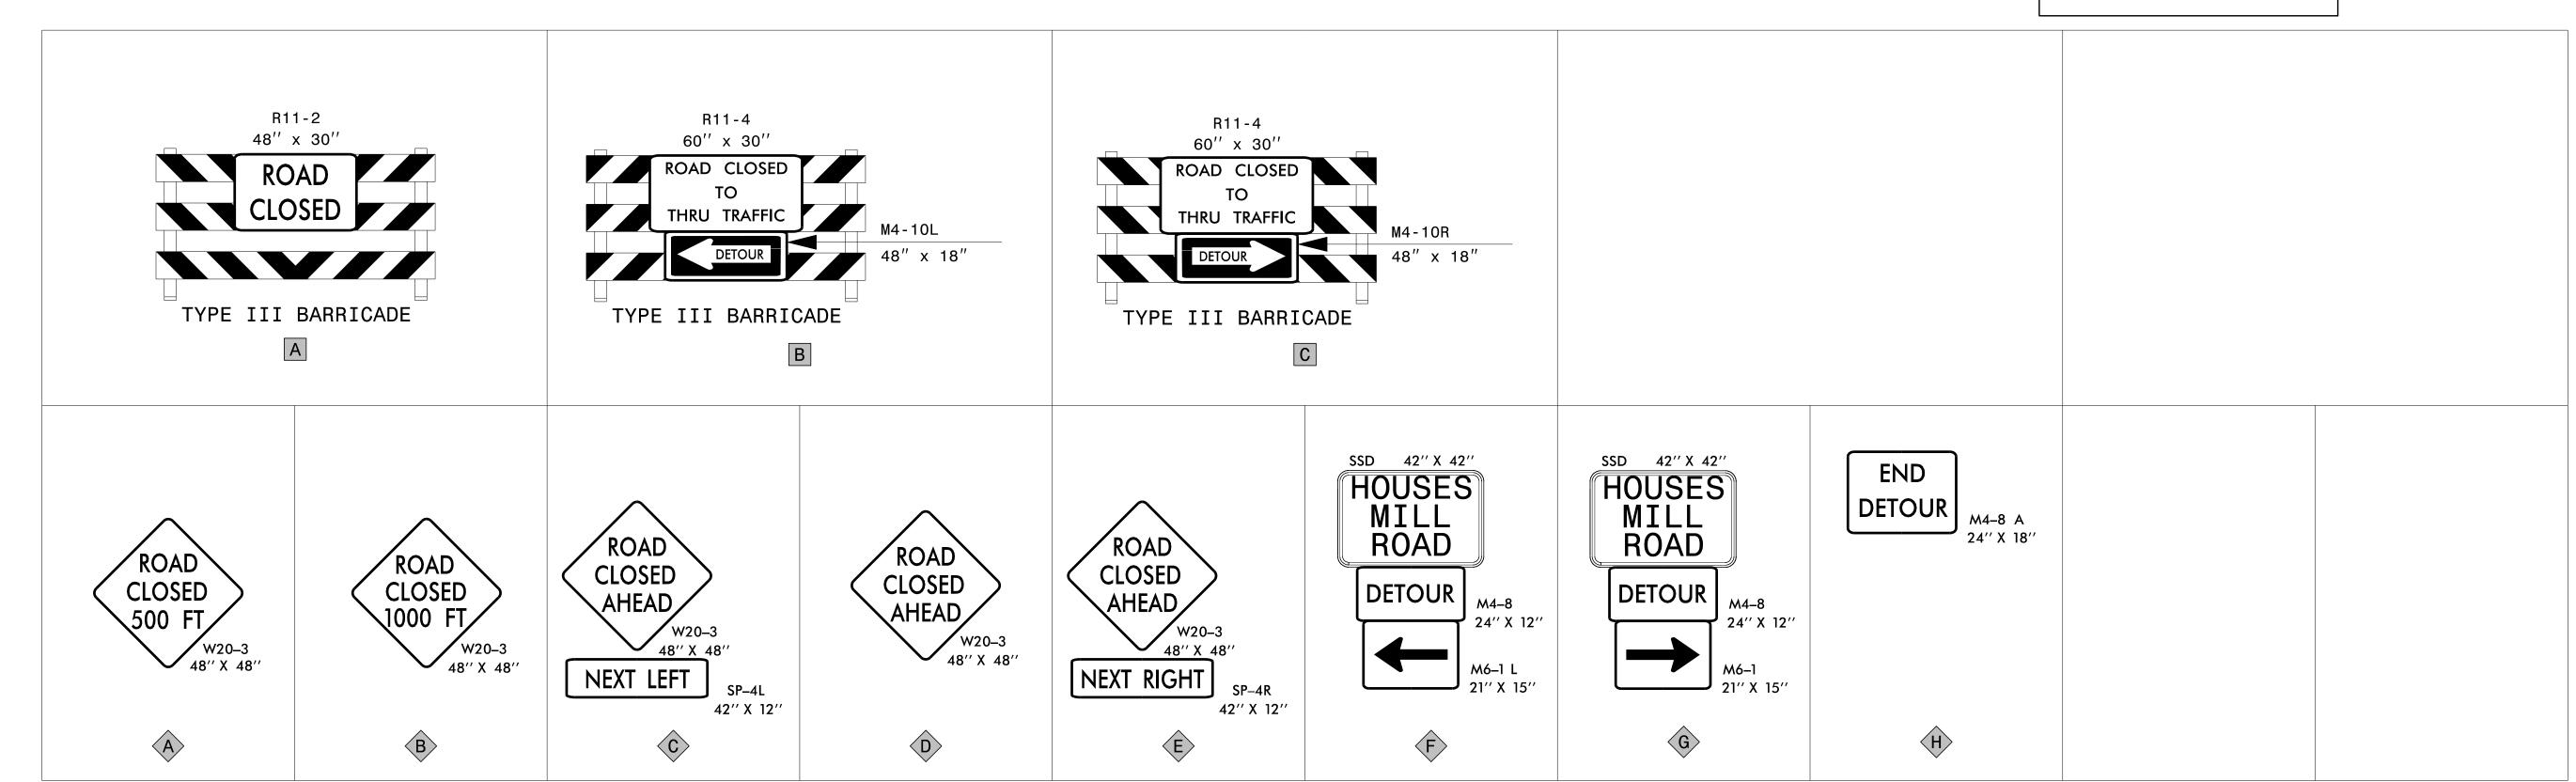

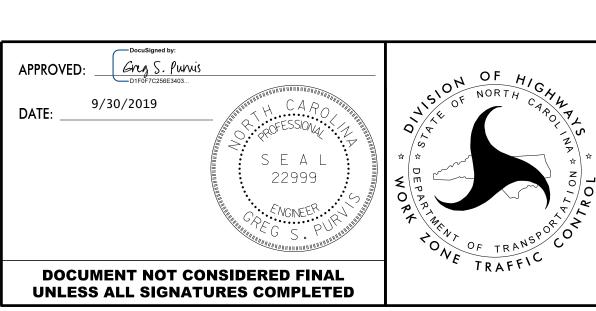



SIGN AND DEVICE LEGEND