

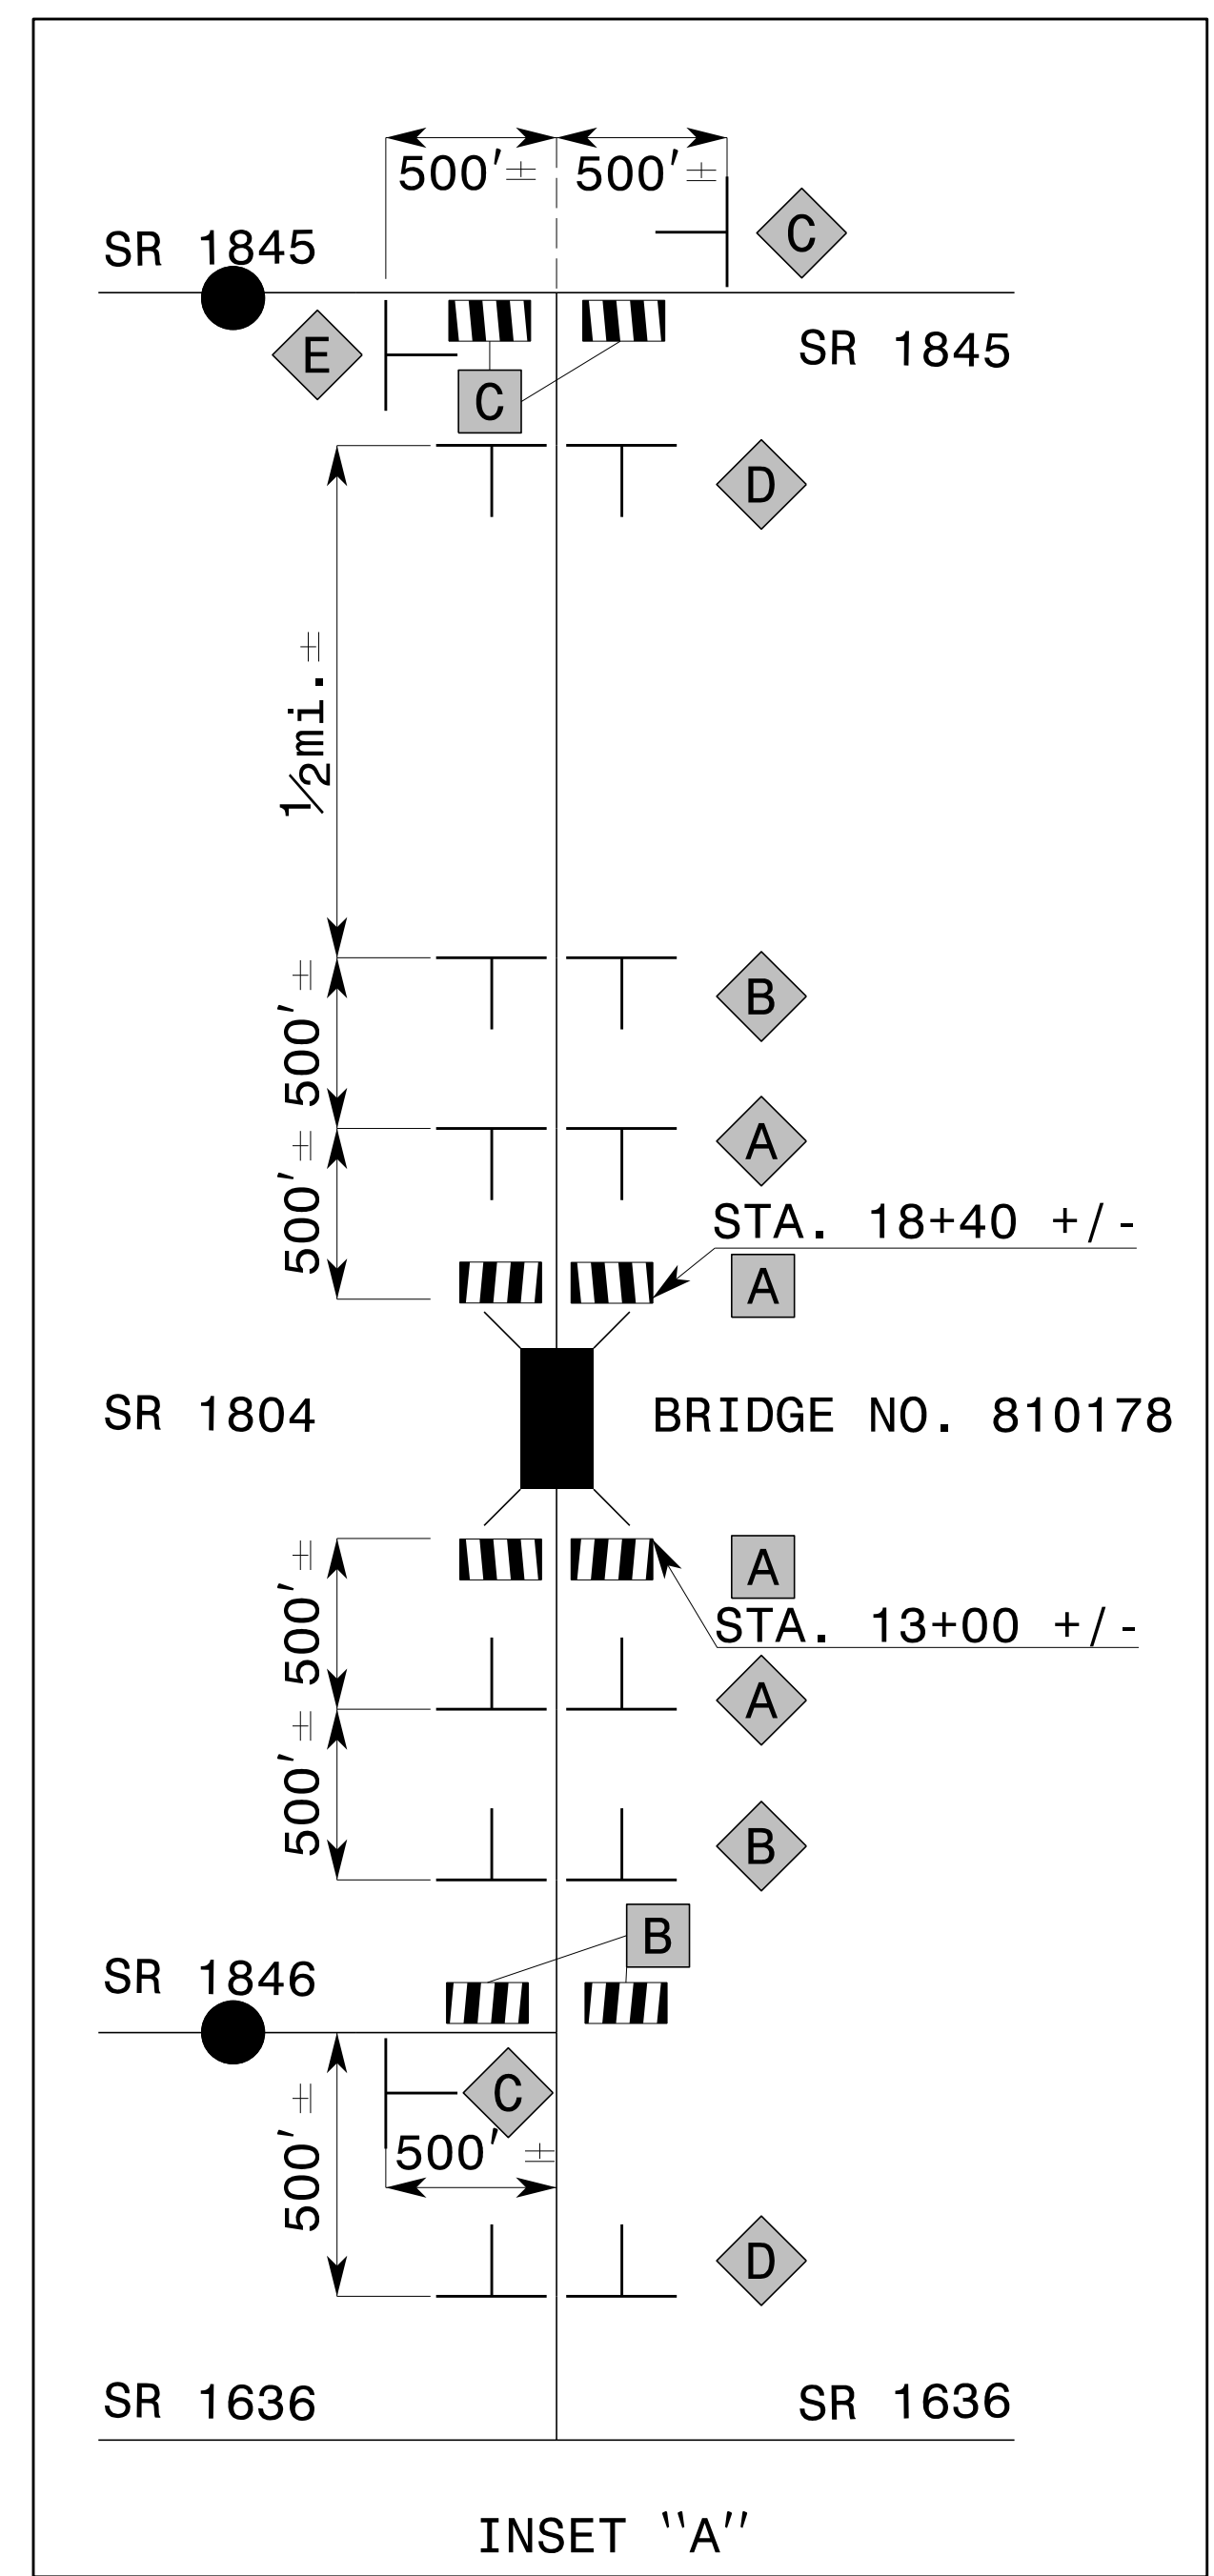


BRIDGE #810178


PROJ. REFERENCE NO.	SHEET NO.
BR-0121	TMP-04

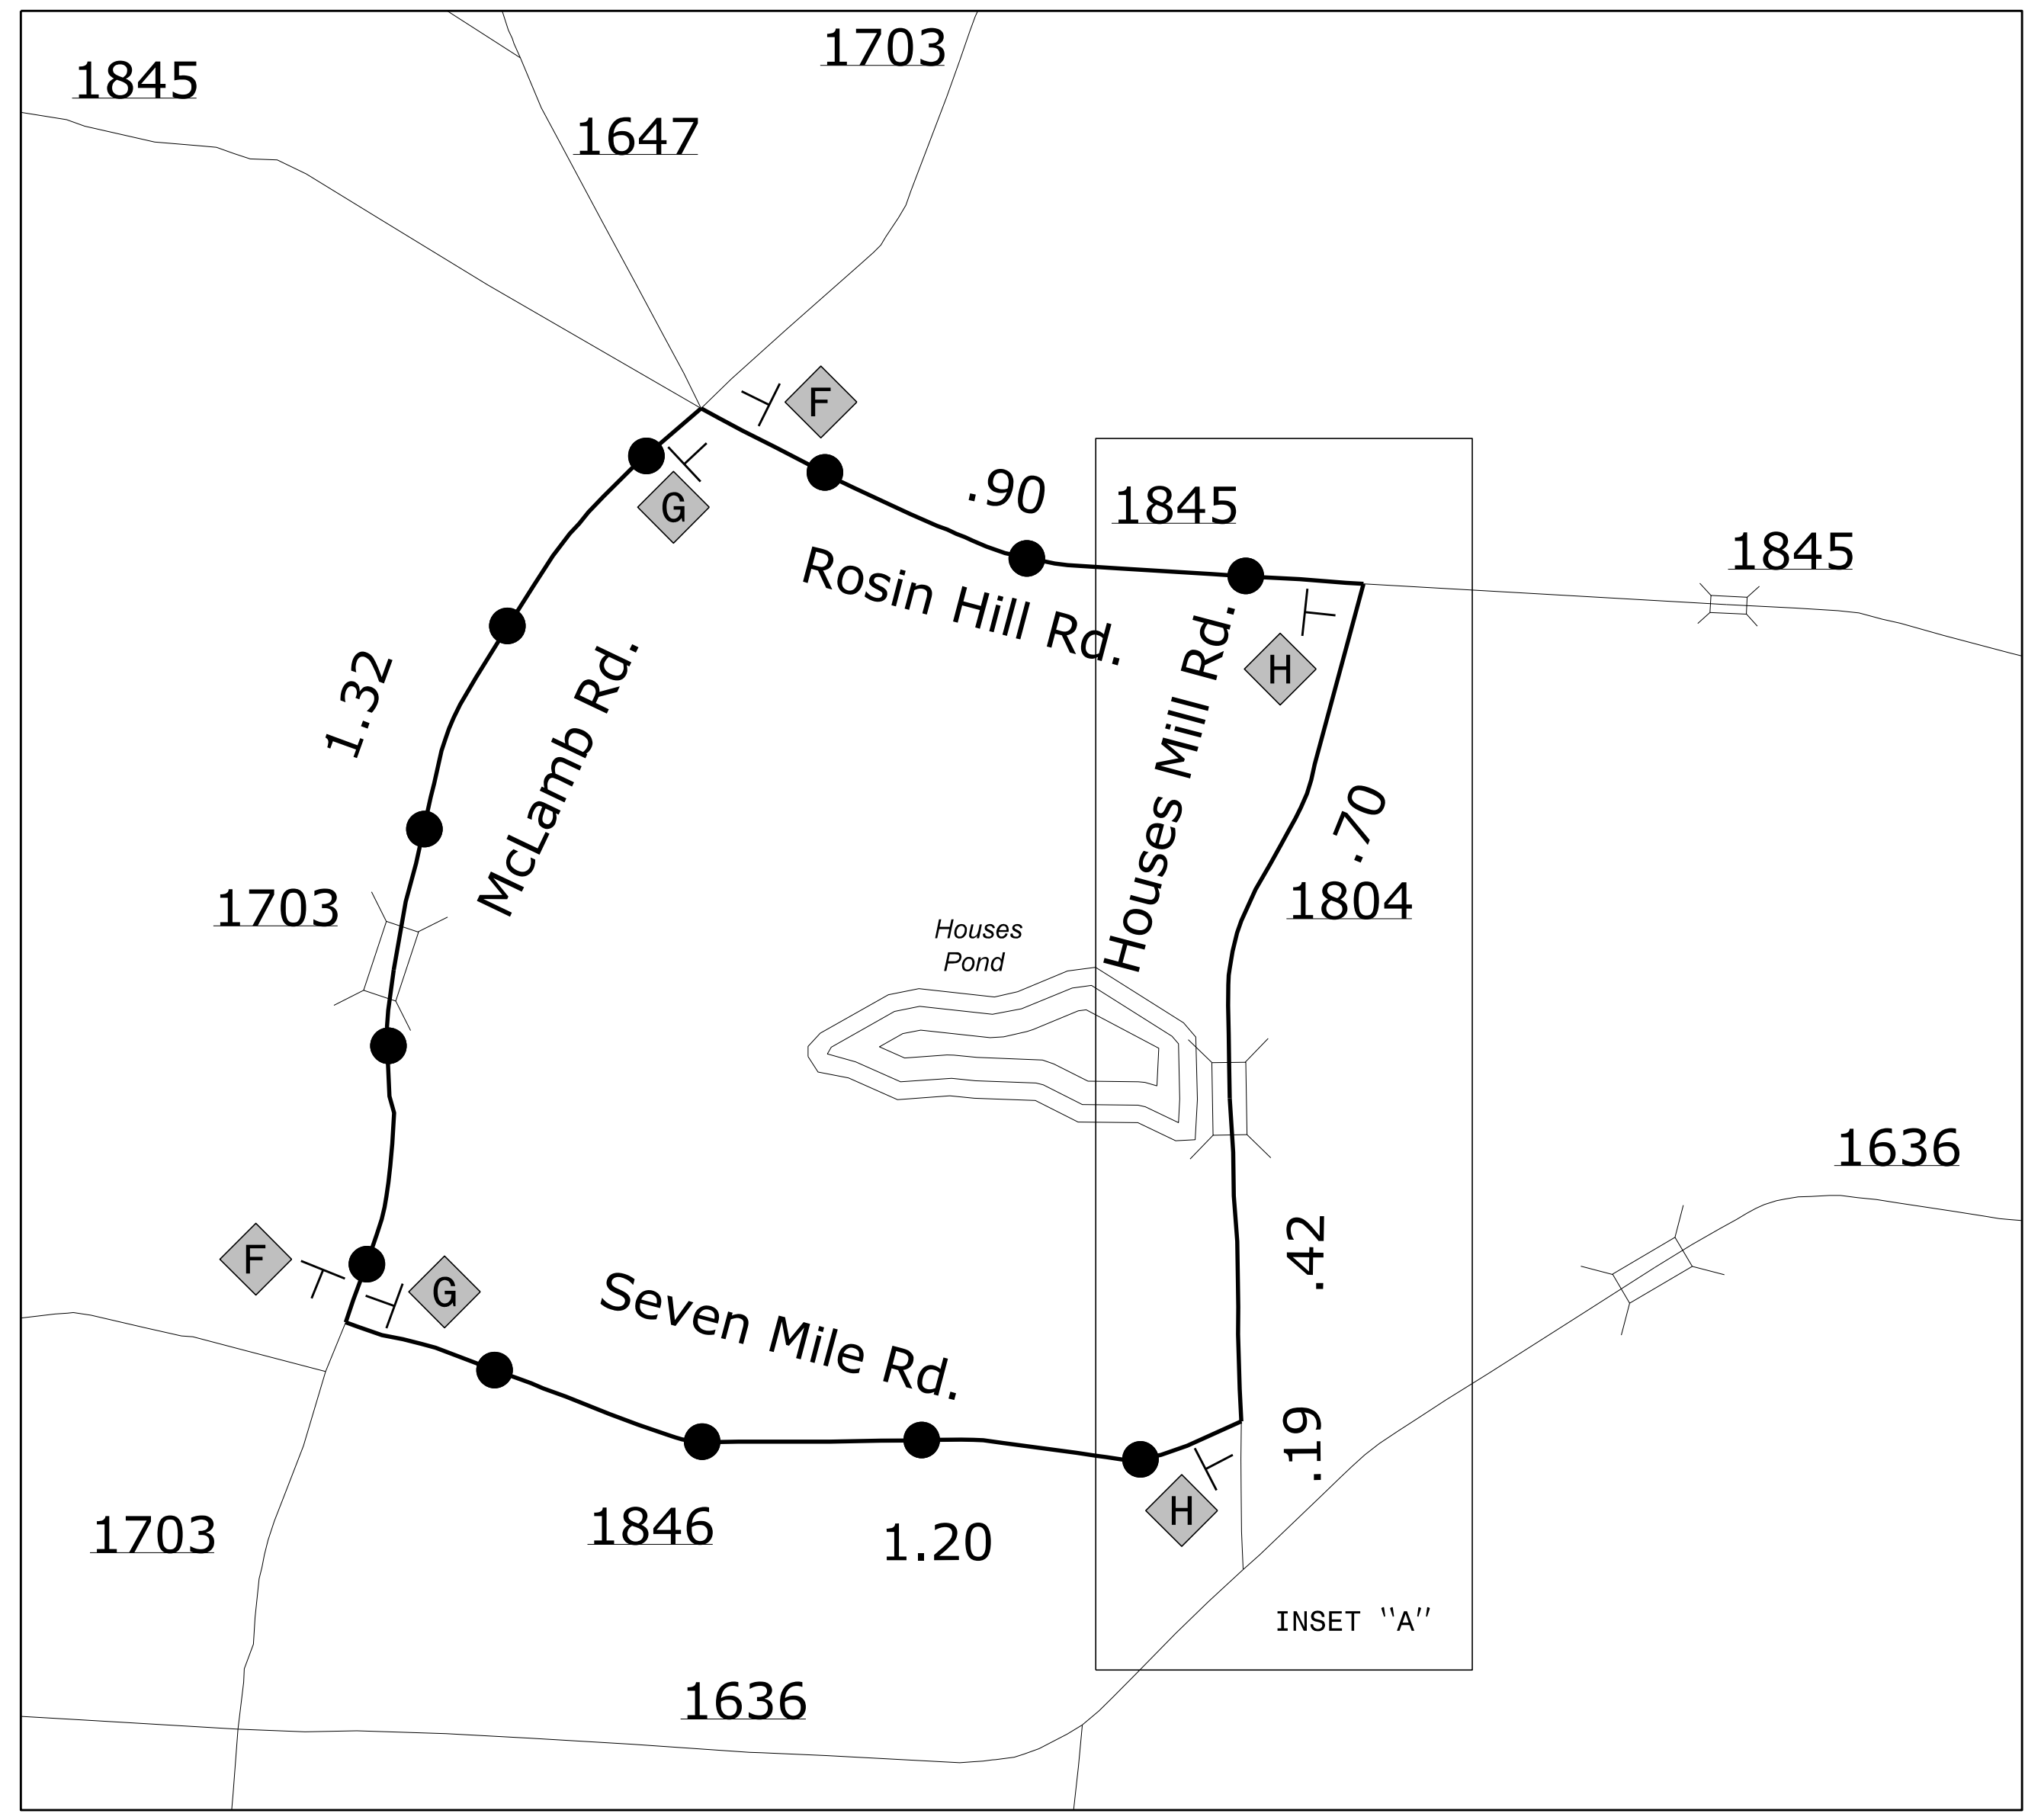



REFER TO ROADWAY STANDARD
DRAWING 1101.03, SHEET 1 OF 9
FOR APPLICABLE NOTES.

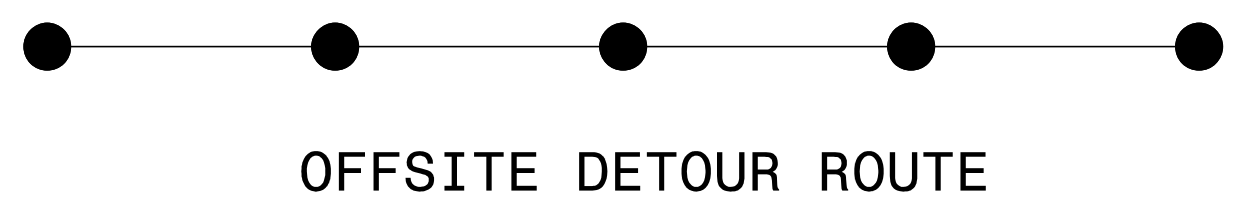

9/30/2019
 P:\2019\10108\01_BR-0121\Traffic\WZTC\TMP\Sheets\DTL\BR-0121_TMP_04 OSD.dgn
 User: AHayes

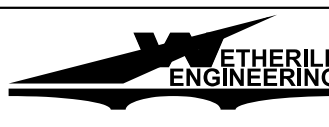

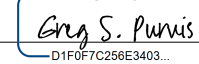 1223 Jones Franklin Rd.
 Raleigh, N.C. 27606
 License No. F-0377
 Bus: 919 851 8077
 Fax: 919 851 8107

APPROVED: 
 DATE: 9/30/2019



**DOCUMENT NOT CONSIDERED FINAL
UNLESS ALL SIGNATURES COMPLETED**

DIVISION OF HIGHWAYS
 DEPARTMENT OF TRANSPORTATION
 WORK ZONE TRAFFIC CONTROL



OFFSITE DETOUR