



**DOCUMENT NOT CONSIDERED FINAL
UNLESS ALL SIGNATURES COMPLETED**

BRIDGE #810178

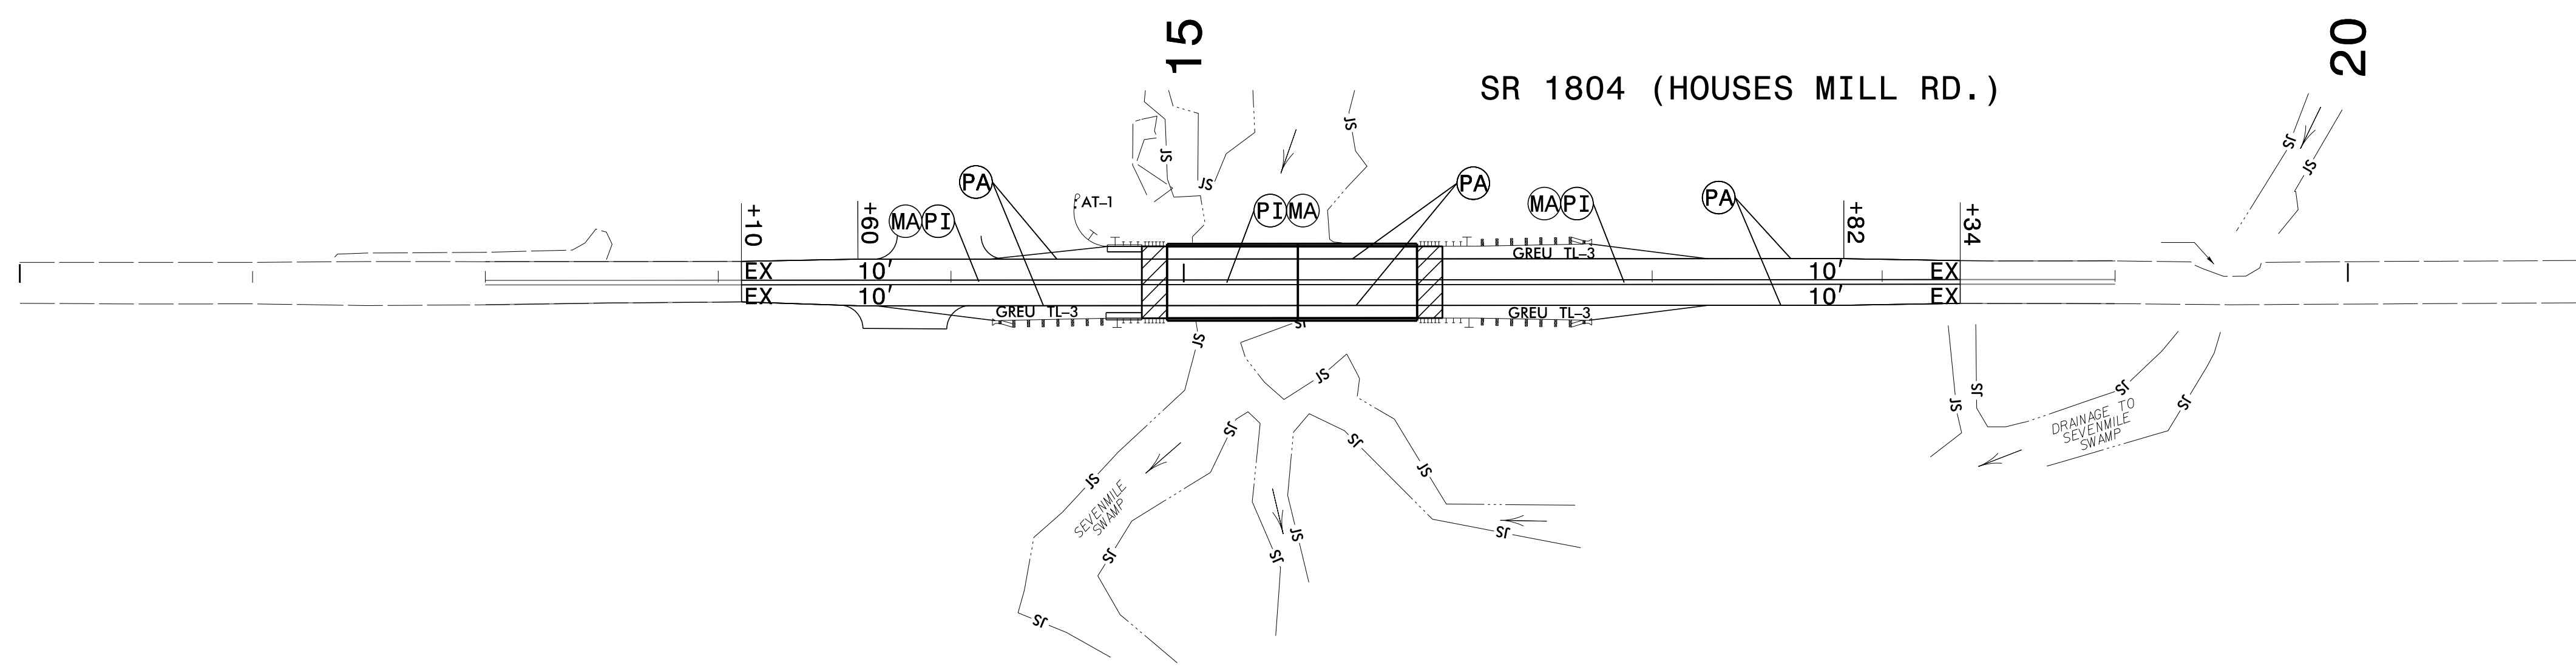

10/11/2019
 P:\2019\19108.01_BR-0121\Traffic\Signing and Delineation\Pavement Markings\Sheets\BR-0121_PMP-02_DTL.dgn
 User: AHayes

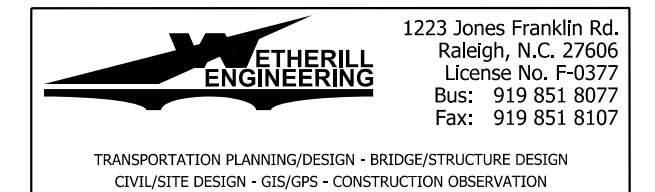

PAVEMENT MARKING DETAIL