


09_08/99

TIP PROJECT: BR-0121

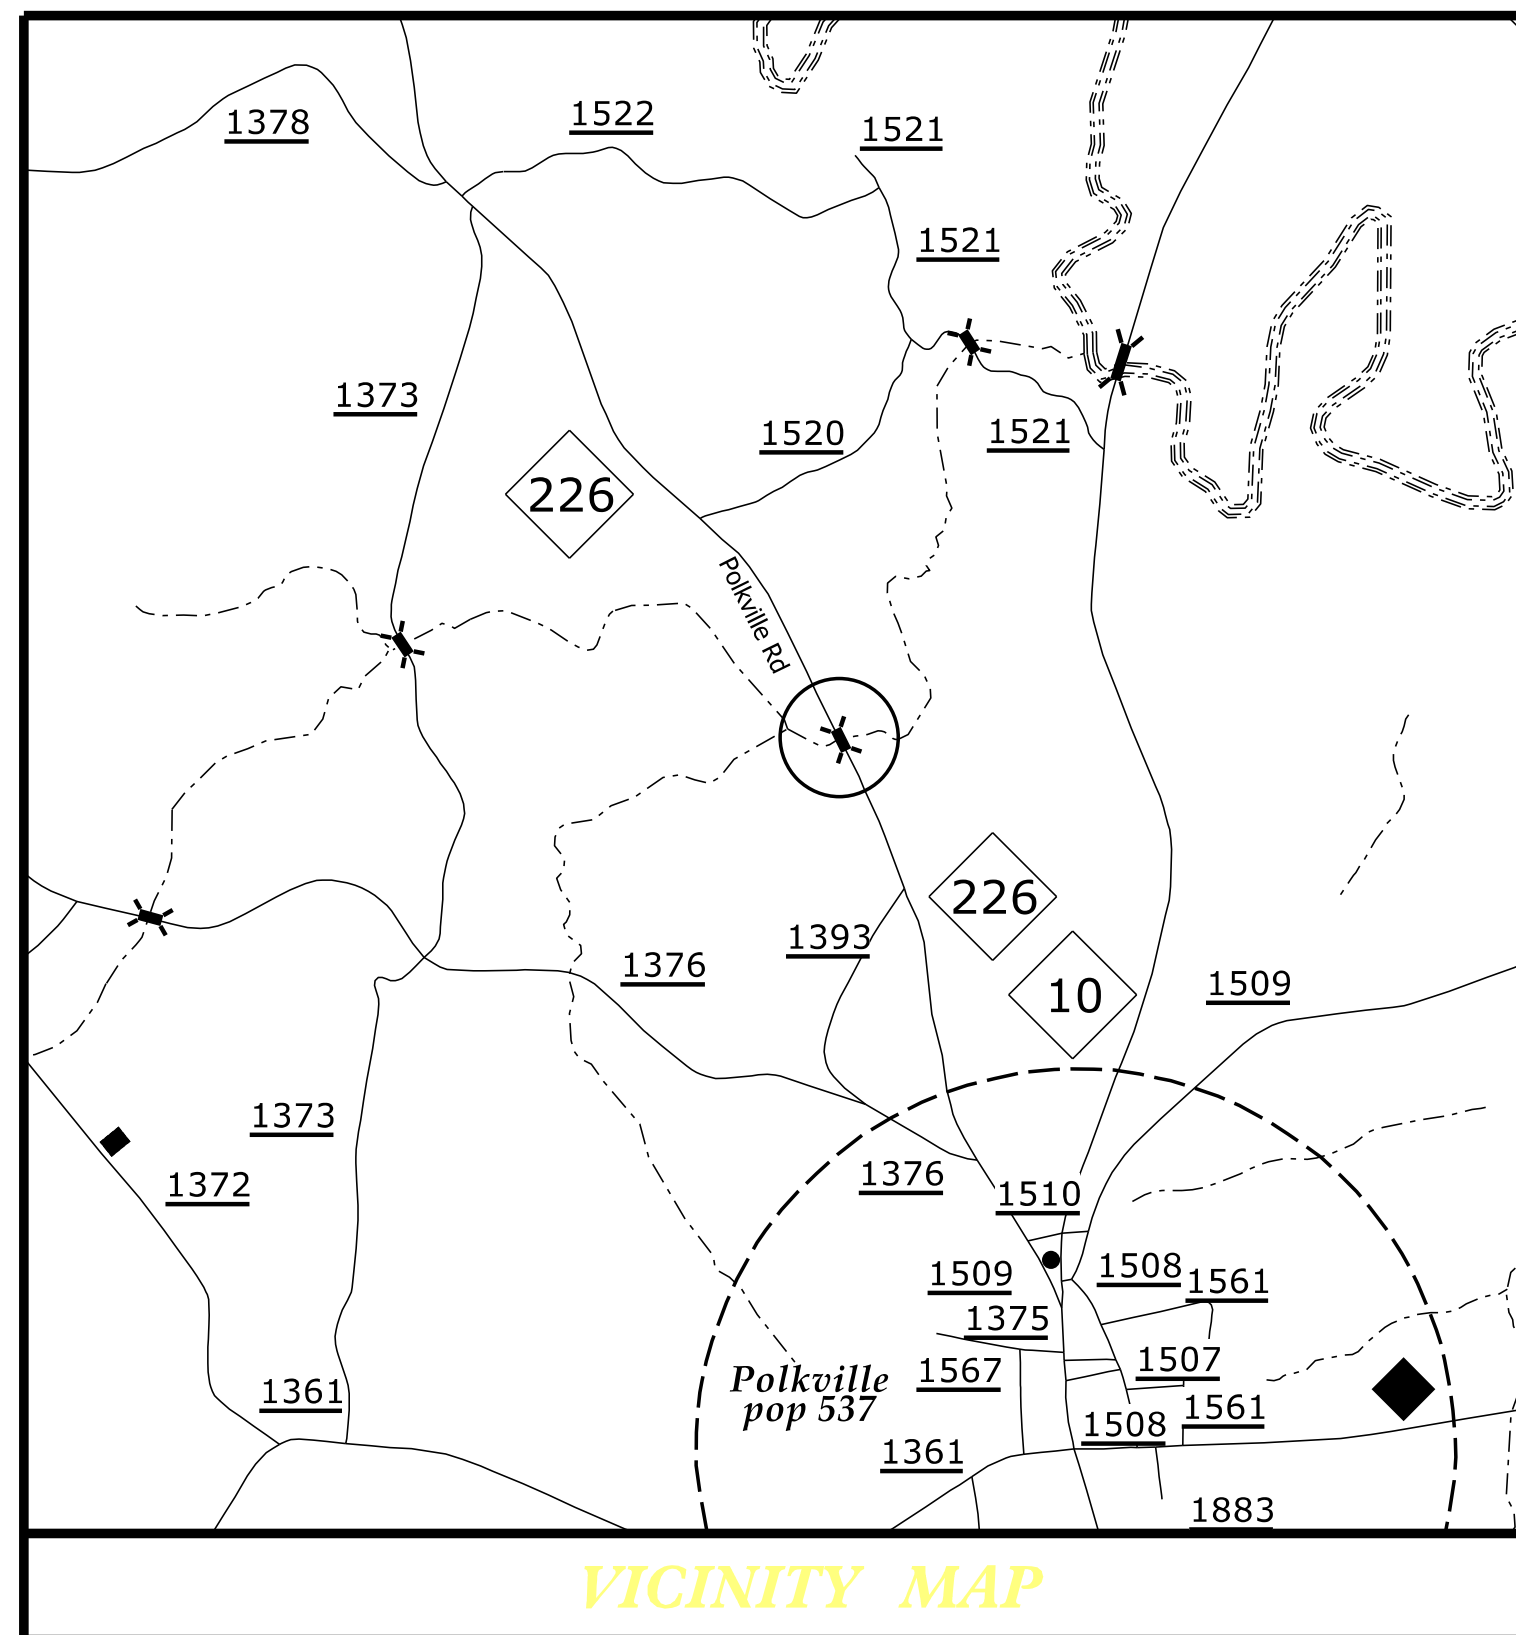

VICINITY MAP

STATE OF NORTH CAROLINA
DIVISION OF HIGHWAYS



**UTILITIES BY OTHERS PLANS
SAMPSON COUNTY**

**LOCATION: BRIDGE NO. 810178 OVER SEVENMILE SWAMP
ON SR 1804 (HOUSES MILL RD.)**

TYPE OF WORK: RELOCATION OF POWER AND COMMUNICATION.

T.I.P. NO.	SHEET NO.
BR-0121	UO-1

NOTE:
ALL UTILITY WORK SHOWN ON THIS SHEET WILL BE DONE BY OTHERS. NO PAYMENT WILL BE MADE TO THE CONTRACTOR FOR UTILITY WORK SHOWN ON THIS SHEET.

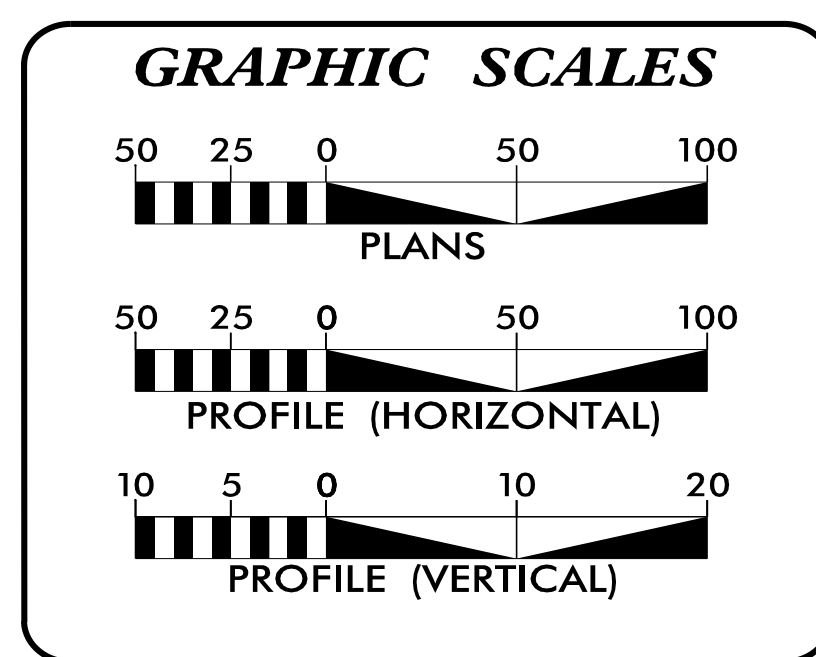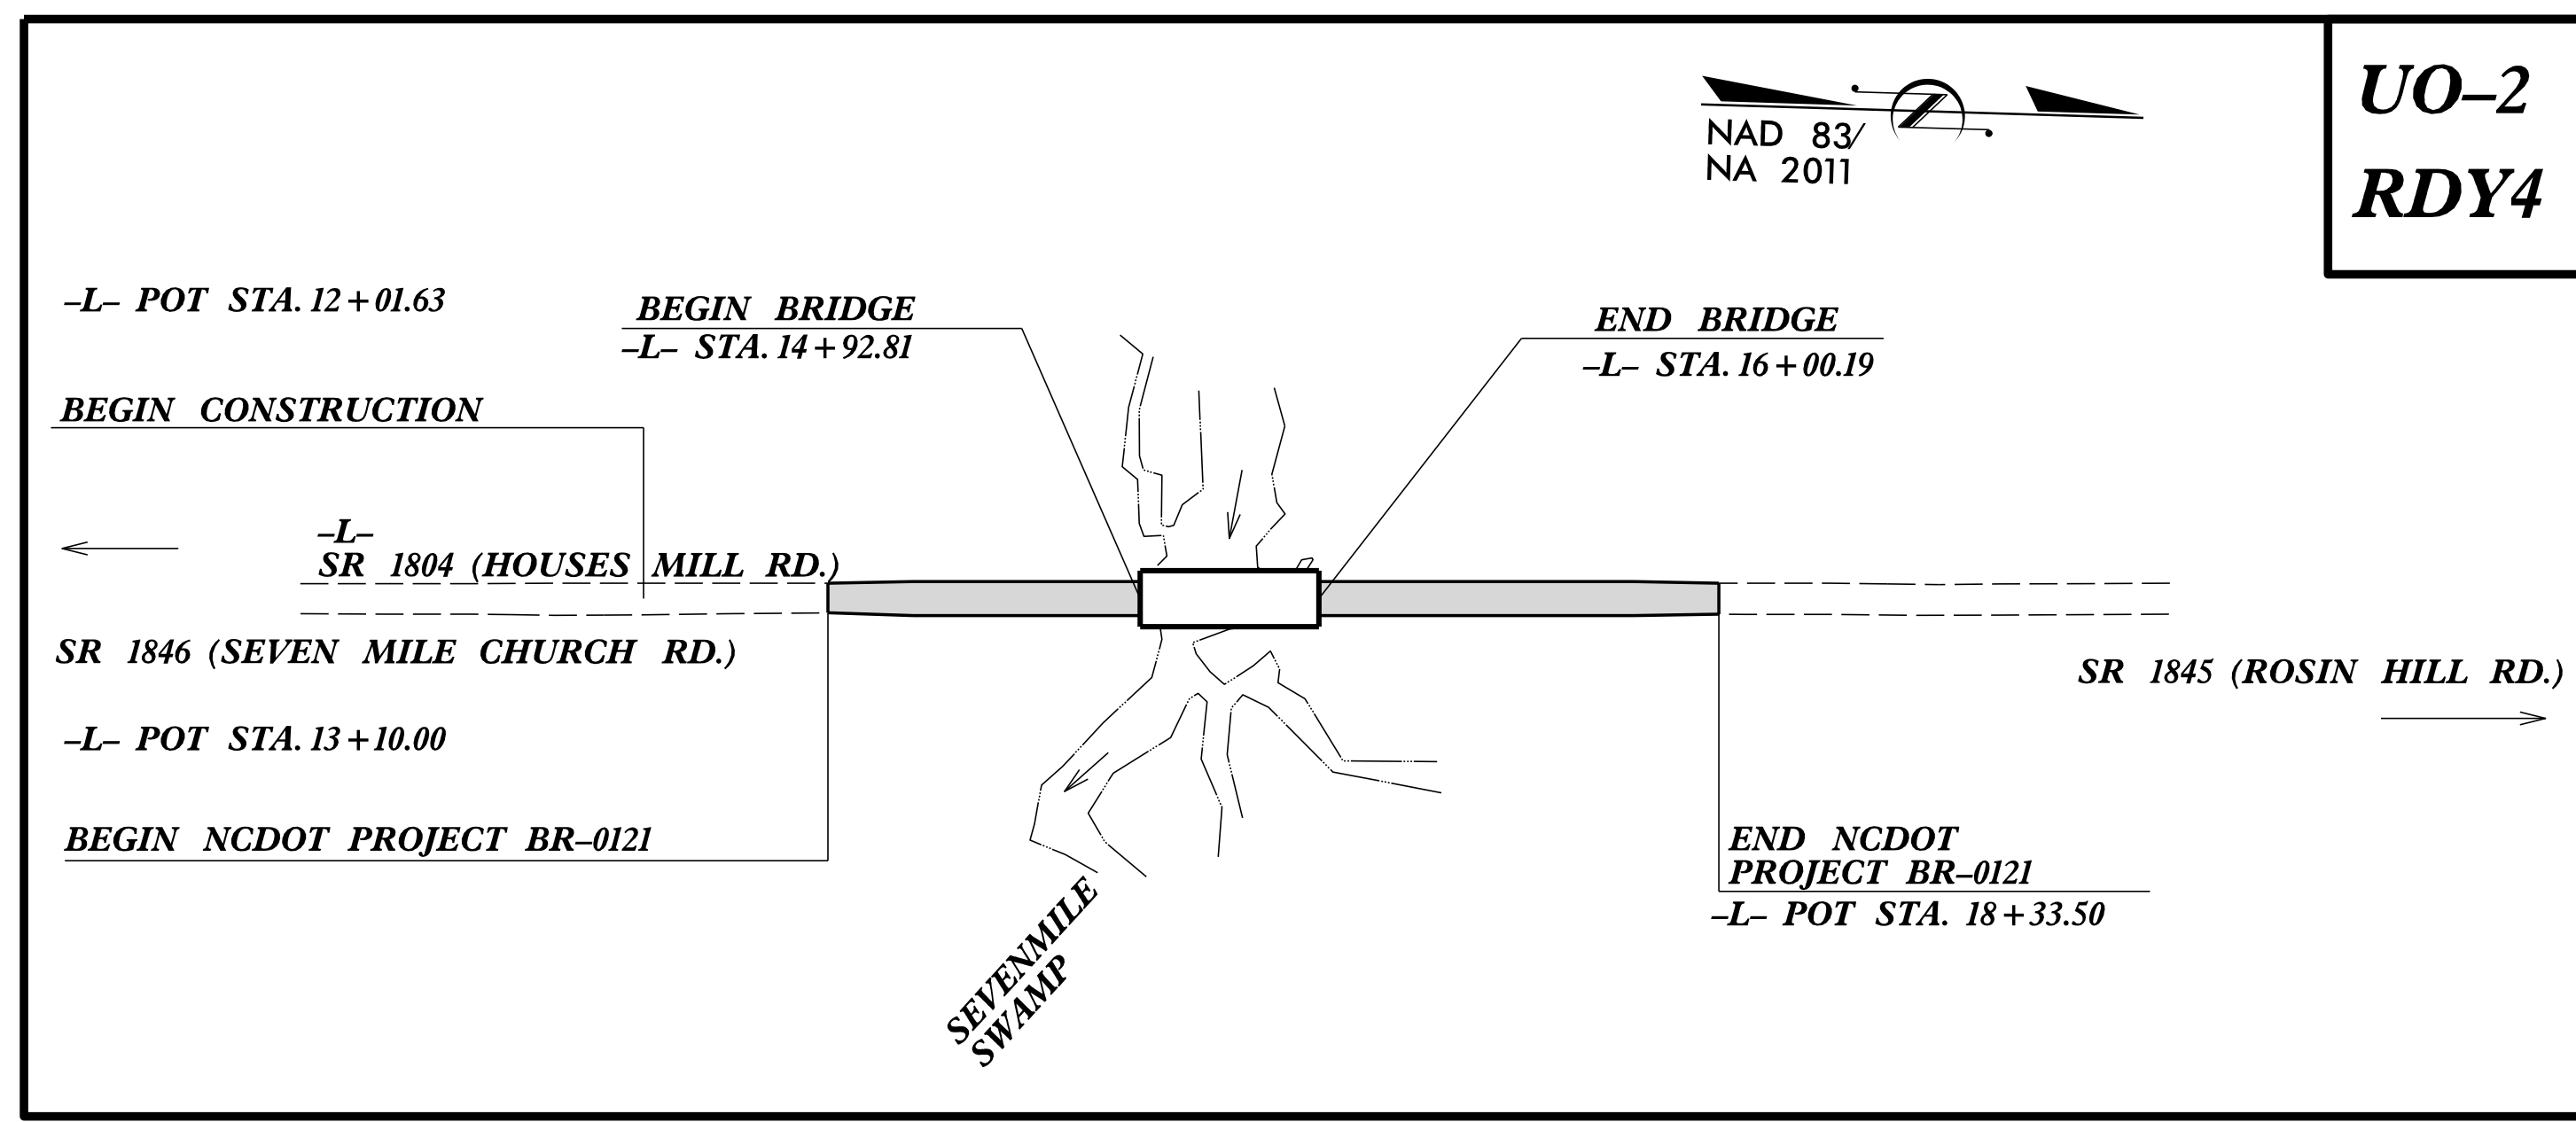

INDEX OF SHEETS

SHEET NO.:	DESCRIPTION:
UO-1	UBO TITLE SHEET
UO-2	UBO PLAN SHEETS

UTILITY OWNERS WITH CONFLICTS

(A) POWER - DUKE ENERGY
(B) COMMUNICATION - CENTURYLINK

PREPARED IN THE OFFICE OF:

1223 Jones Franklin Rd.
Raleigh, N.C. 27606
License No. F-0377
Bus: 919 851 8077
Fax: 919 851 8107

TRANSPORTATION PLANNING/DESIGN - BRIDGE/STRUCTURE DESIGN
CIVIL/SITE DESIGN - GIS/GPS - CONSTRUCTION OBSERVATION

Tyron Stallings PROJECT UTILITY COORDINATOR

**DIVISION OF HIGHWAYS
UTILITIES UNIT**
1555 MAIL SERVICES CENTER
RALEIGH, NC 27699-1555
PHONE (919) 707-6690
FAX (919) 250-4151

Nabil Hamdan UTILITIES REGIONAL ENGINEER
Kifah A. Kamil UTILITIES ENGINEER
Kyle Pleasant UTILITIES AREA COORDINATOR
Larry M. James Jr. UTILITIES COORDINATOR

10/10/2019
U:\BR-0121\rdy_uol_TSH (2).dgn
USER: Stallings