




ESTIMATED QUANTITIES		
BRIDGE @ STA. 15+46.50	RIP RAP CLASS II (2'-0" THICK)	GEOTEXTILE FOR DRAINAGE
	TONS	SQUARE YARDS
END BENT 1	80	90
END BENT 2	75	85

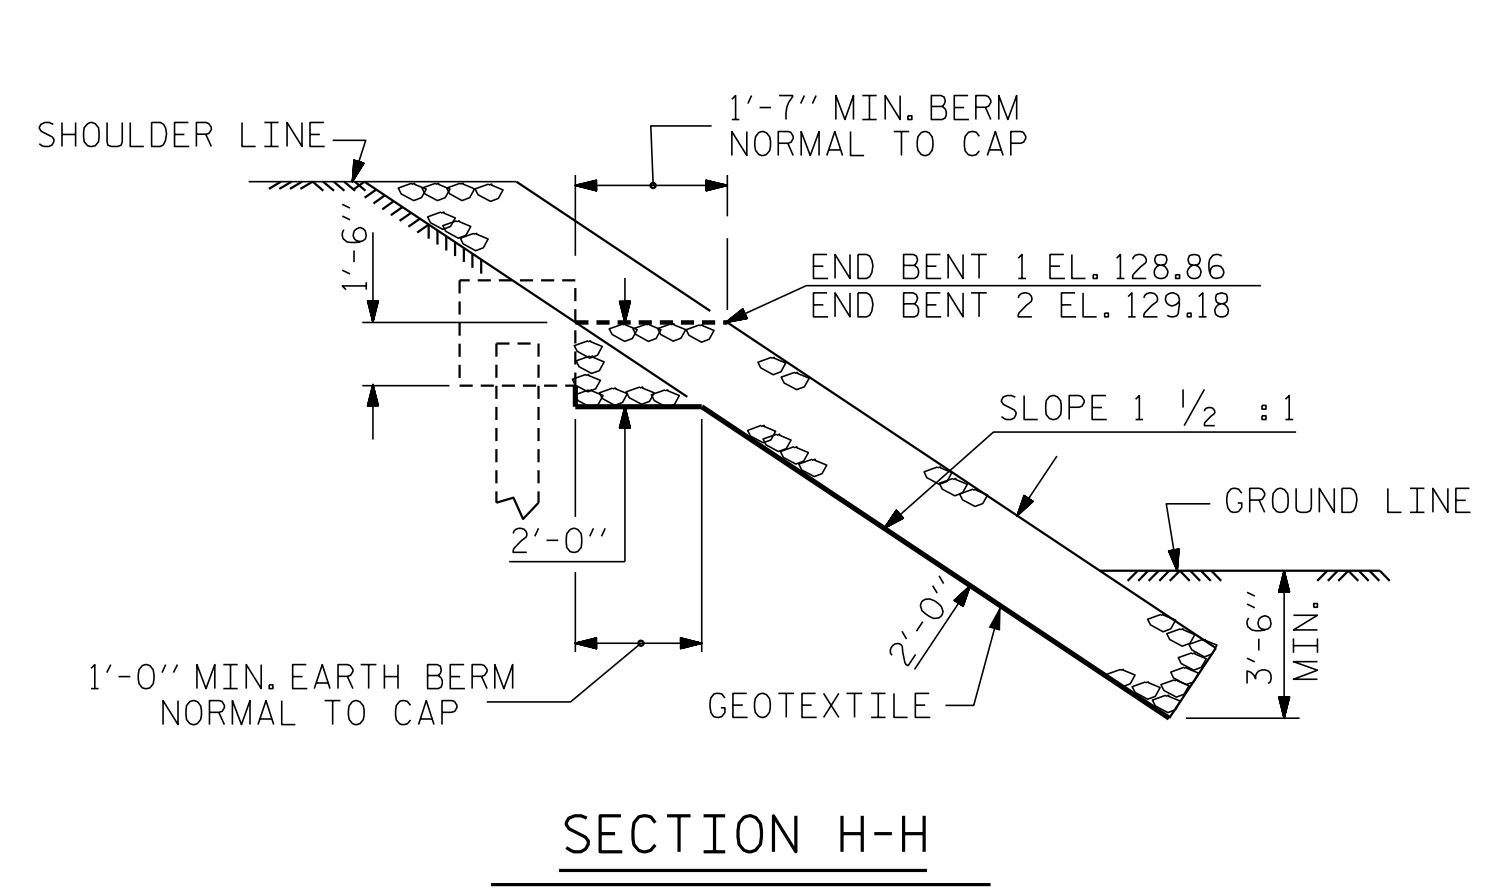

SECTION H-H

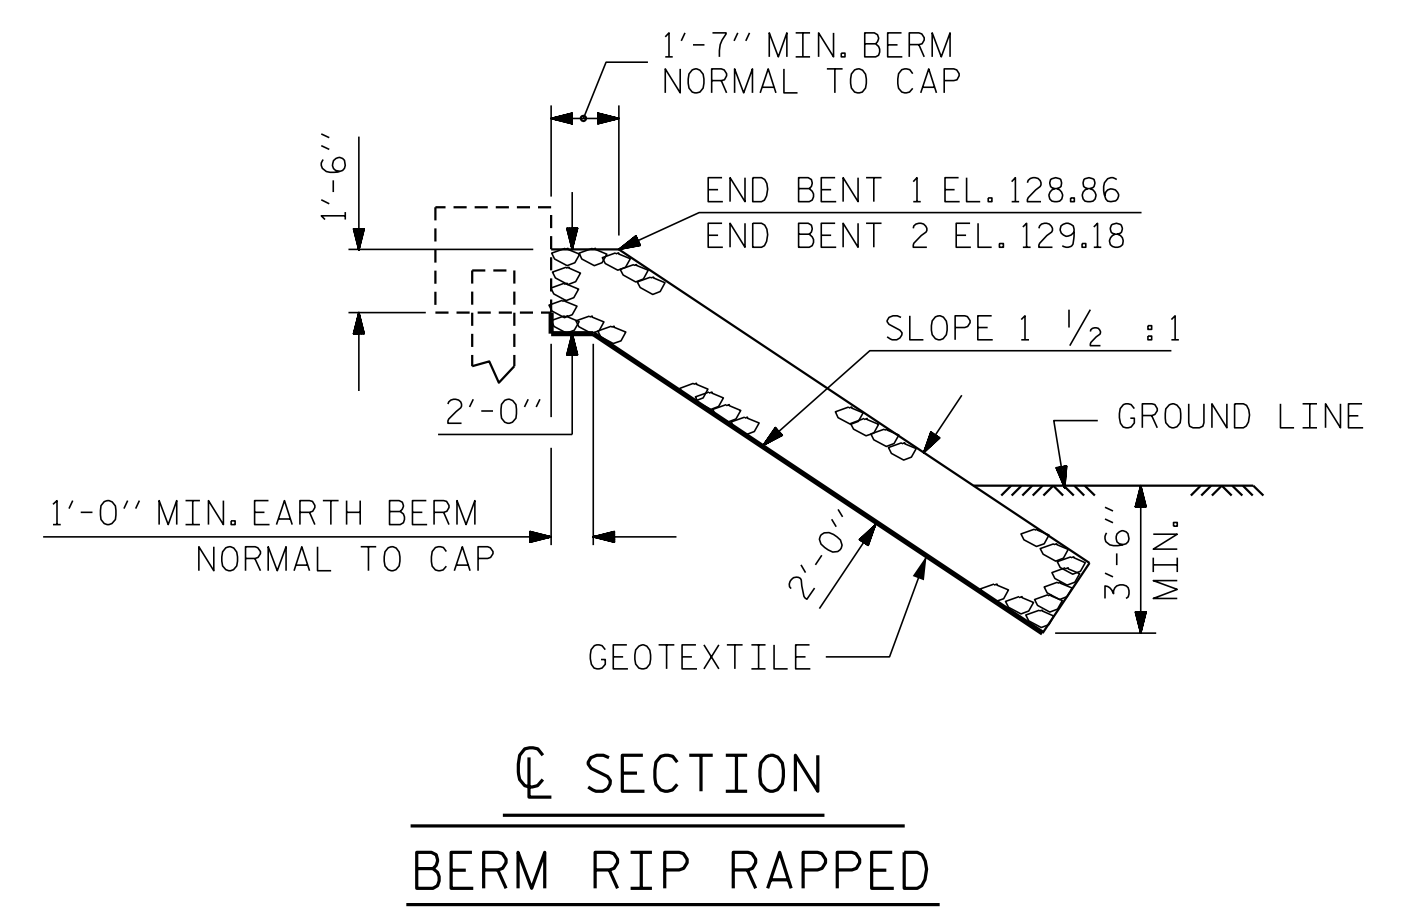

SECTION C-C
BERM RIP RAPPED

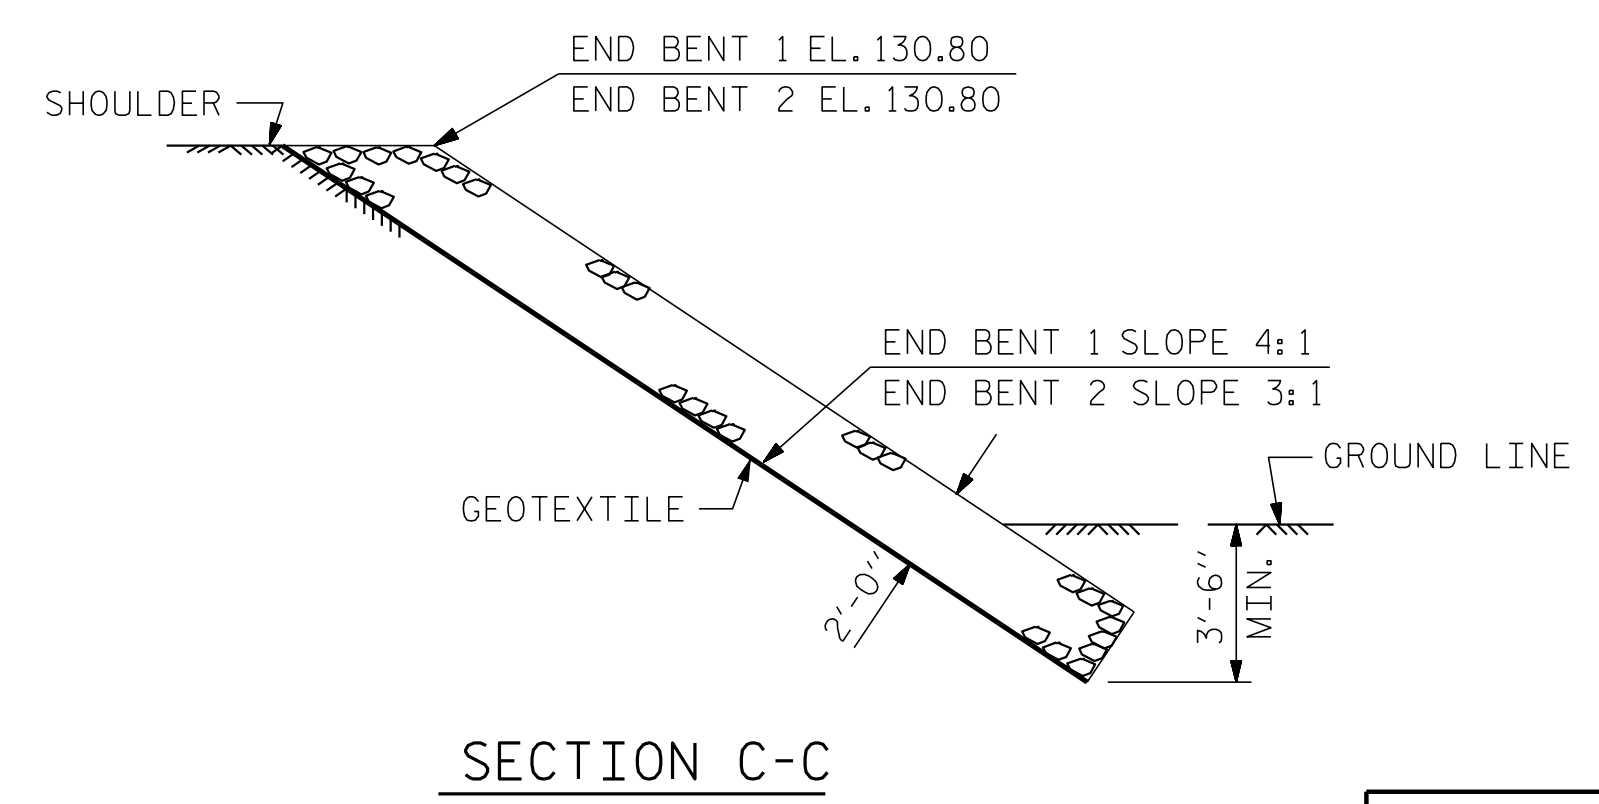

SECTION C-C

PROJECT NO. BR-0121
SAMPSON COUNTY
STATION: 15+46.50 -L-

P:\2019\19108\01_BR-0121\Structures\DCM\BR0121_SMU_RR.dgn 8/28/2019 8:46:44 AM

DRAWN BY : A. KLINK DATE : 4-19
CHECKED BY : J. DILWORTH DATE : X-19

DOCUMENT NOT CONSIDERED FINAL
UNLESS ALL SIGNATURES COMPLETED

ENGINEER OF RECORD
1/15/2020

Designed by:
John Arthur Dilworth
ETHERILL ENGINEERING

1223 Jones Franklin Rd.
Raleigh, N.C. 27606
Bus: 919 851 8077
Fax: 919 851 8107
LICENSE NO. F-0377

STATE OF NORTH CAROLINA
DEPARTMENT OF TRANSPORTATION
RALEIGH

RIP RAP DETAILS

REVISIONS						SHEET NO.
NO.	BY:	DATE:	NO.	BY:	DATE:	S-17
1			3			TOTAL SHEETS
2			4			18