



STATE	PROJECT NO.	SHEET NO.	TOTAL SHEETS
N.C.	2021CPT.10.07.10901 2021CPT.10.07.20901 2021CPT.10.07.20902	12	
F.A. PROJECT NO.			

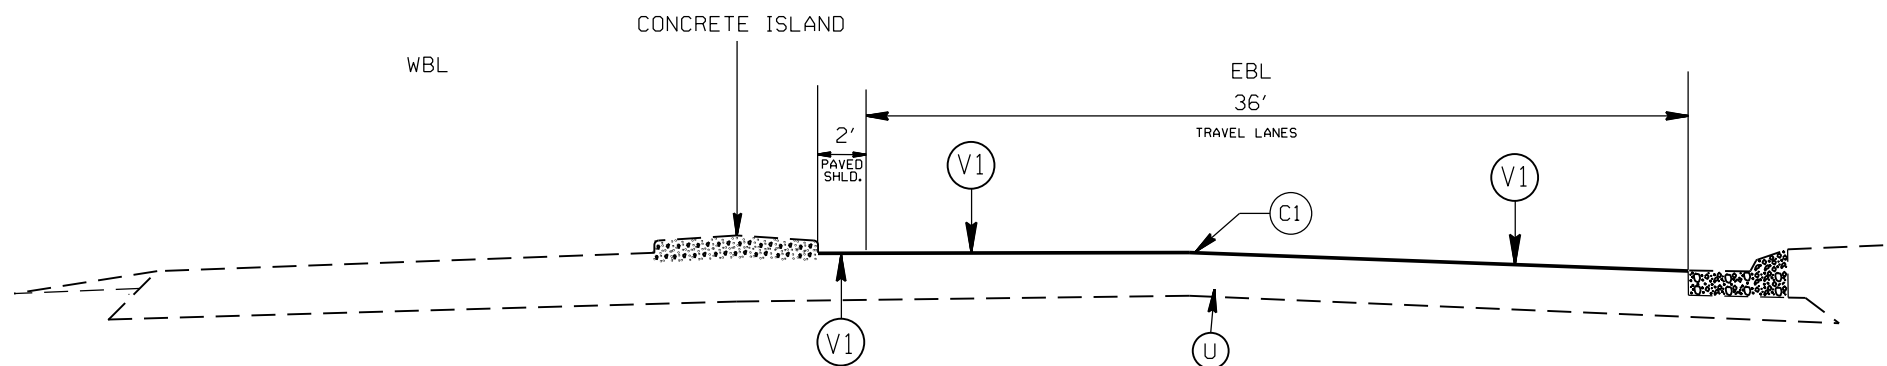

TYPICAL SECTION NO. 1  
US 74 EBL (MAP 1)  
FROM APPROX. STA. 11+10 TO 15+30

PAVEMENT SCHEDULE

(C1)	PROP. APPROX. 2.0" ASPHALT CONC. SURFACE COURSE, TYPE S9.5C, AT AN AVERAGE RATE OF 224 LBS. PER SQ. YD.
(C2)	PROP. APPROX. 1.5" ASPHALT CONC. SURFACE COURSE, TYPE S9.5C, AT AN AVERAGE RATE OF 168 LBS. PER SQ. YD.
(C3)	PROP. APPROX. 1.0" ASPHALT CONC. SURFACE COURSE, TYPE S9.5B, AT AN AVERAGE RATE OF 110 LBS PER SQ. YD.
(C4)	ASPHALT SURFACE TREATMENT, MAT COAT # 67
(C5)	ASPHALT SURFACE TREATMENT, DOUBLE SEAL
(D1)	PROPOSED 2.5" ASPHALT CONC. INTERMEDIATE COURSE, TYPE I19.0C, AT AN AVERAGE RATE OF 285 LBS. PER SQ. YD.
(T1)	SHOULDER RECONSTRUCTION
(U)	EXISTING PAVEMENT
(V1)	MILLING OF EXISTING PAVEMENT, 2.0" DEPTH.
(V2)	MILLING OF EXISTING PAVEMENT, 1.5" DEPTH.
(Z)	FULL DEPTH RECLAMATION

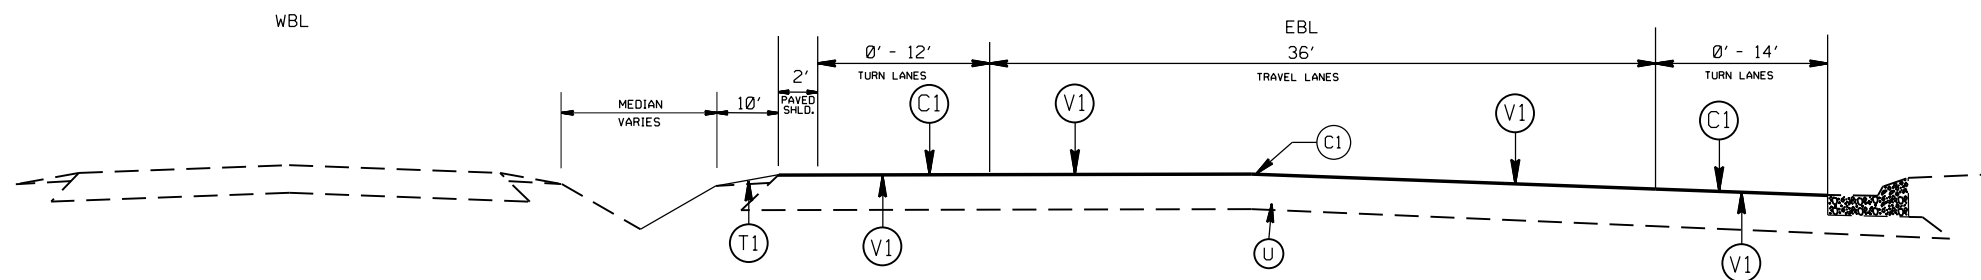

TYPICAL SECTION NO. 2  
US 74 EBL TURN LANES (MAP 1)  
FROM APPROX. STA. 15+30 TO 25+84

2021-2022  
UNION COUNTY RESURFACING

SCALE	-NA-
DATE	1/20
DWG. BY	AMO
DESIGN BY	AMO
APPROVED	CLA



REVISIONS	