


# INTERSECTION EMULSION PLACEMENT TWO LANE TWO WAY ROADWAY

STATE	PROJECT NO.	SHEET NO.	TOTAL SHEETS
N.C.	2021CPT.10.07.10901 2021CPT.20.07.20901 2021CPT.10.07.20902	19	
F.A. PROJECT NO.			

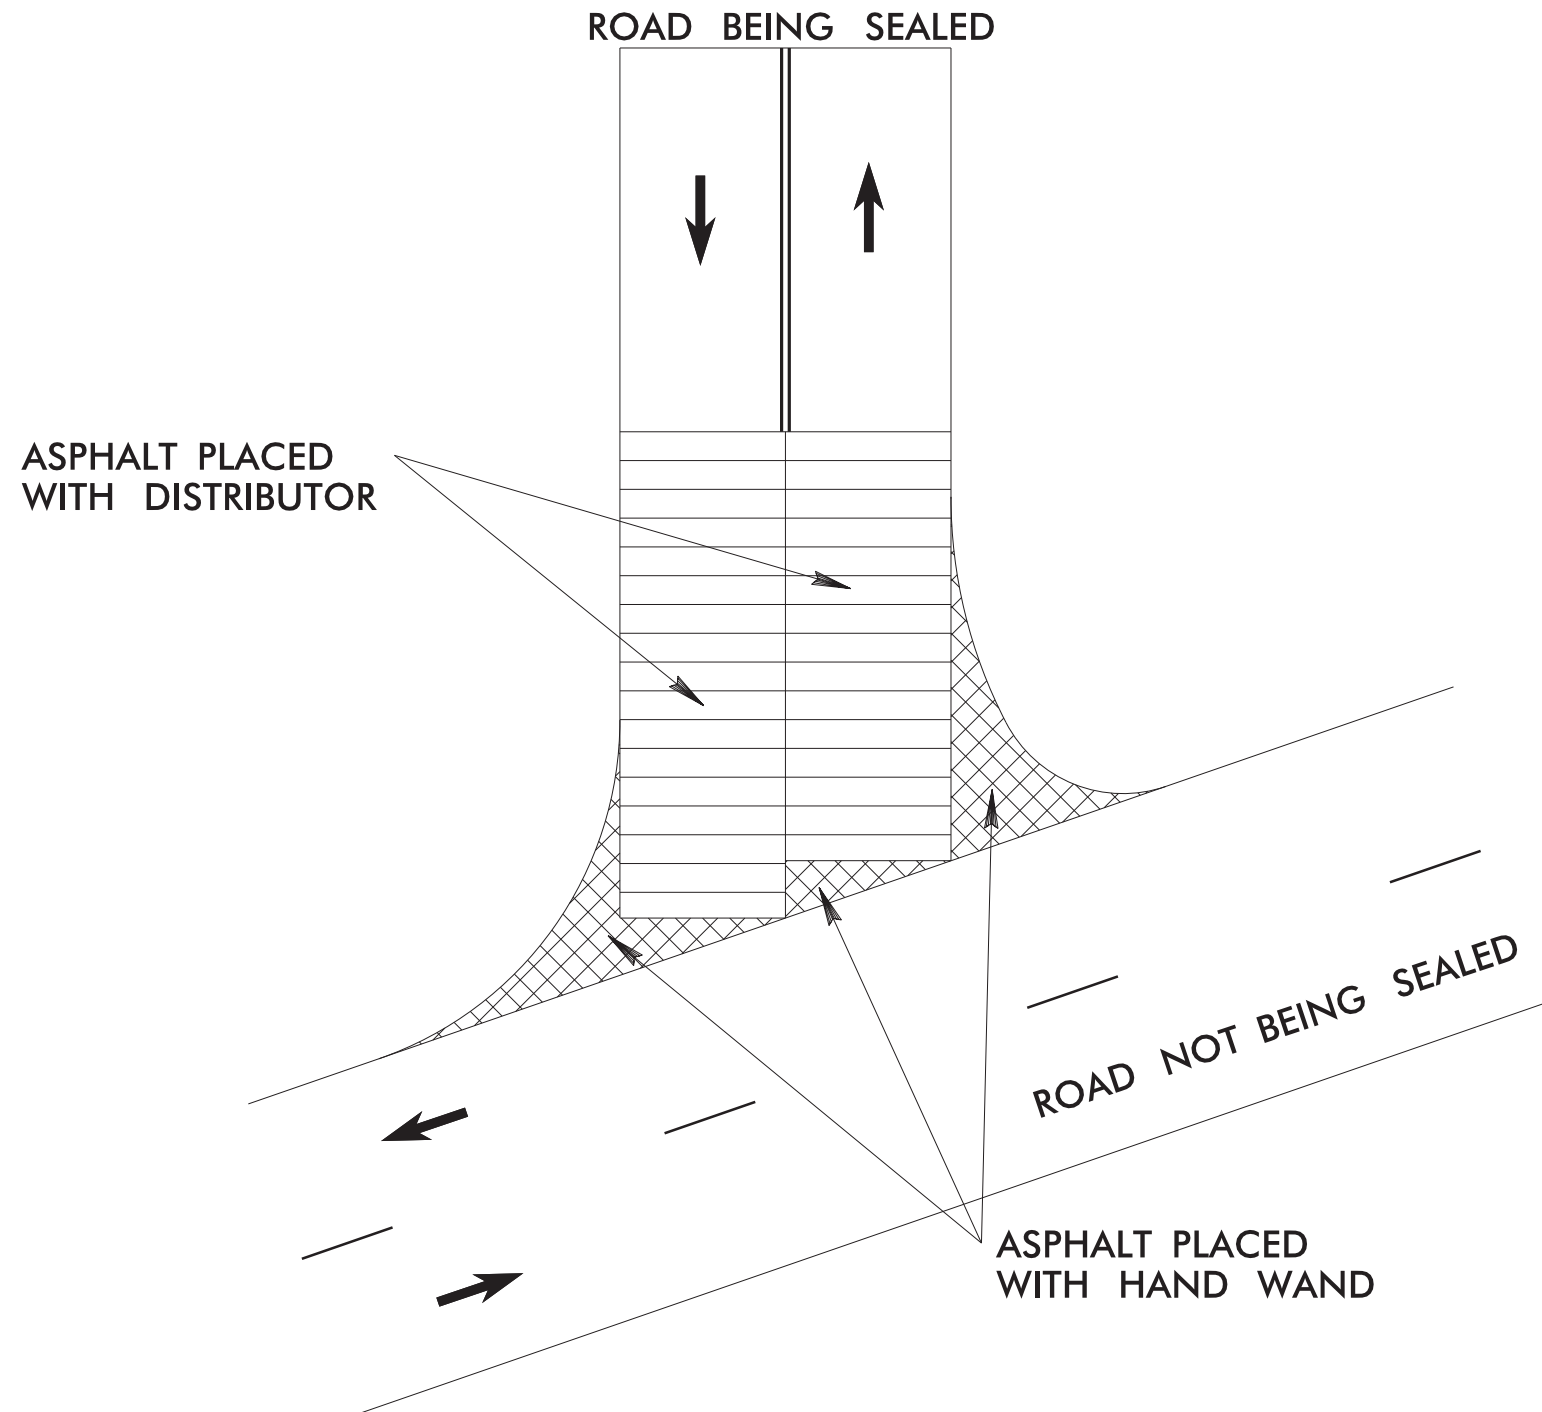

### LEGEND

- DIRECTION OF TRAFFIC FLOW
- SKIP LINES
- DOUBLE YELLOW LINES

INTERSECTION EMULSION PLACEMENT		REVISIONS
SCALE	N/A	
DATE	9-2019	
DWG. BY	TBL	
DESIGN BY	TBL	
APPROVED	TWB	

