



PAVEMENT SCHEDULE

	S	SHOULDER GRADING ASB REQUIRED (EXCEPT AT RESIDENTIAL AREAS)
C1	U	EXISTING PAVEMENT
C2	V1	1½" MILLING
C3	V2	0"-1½" MILLING
C4	V3	0 - 1¼" Milling
	V4	3" MILLING

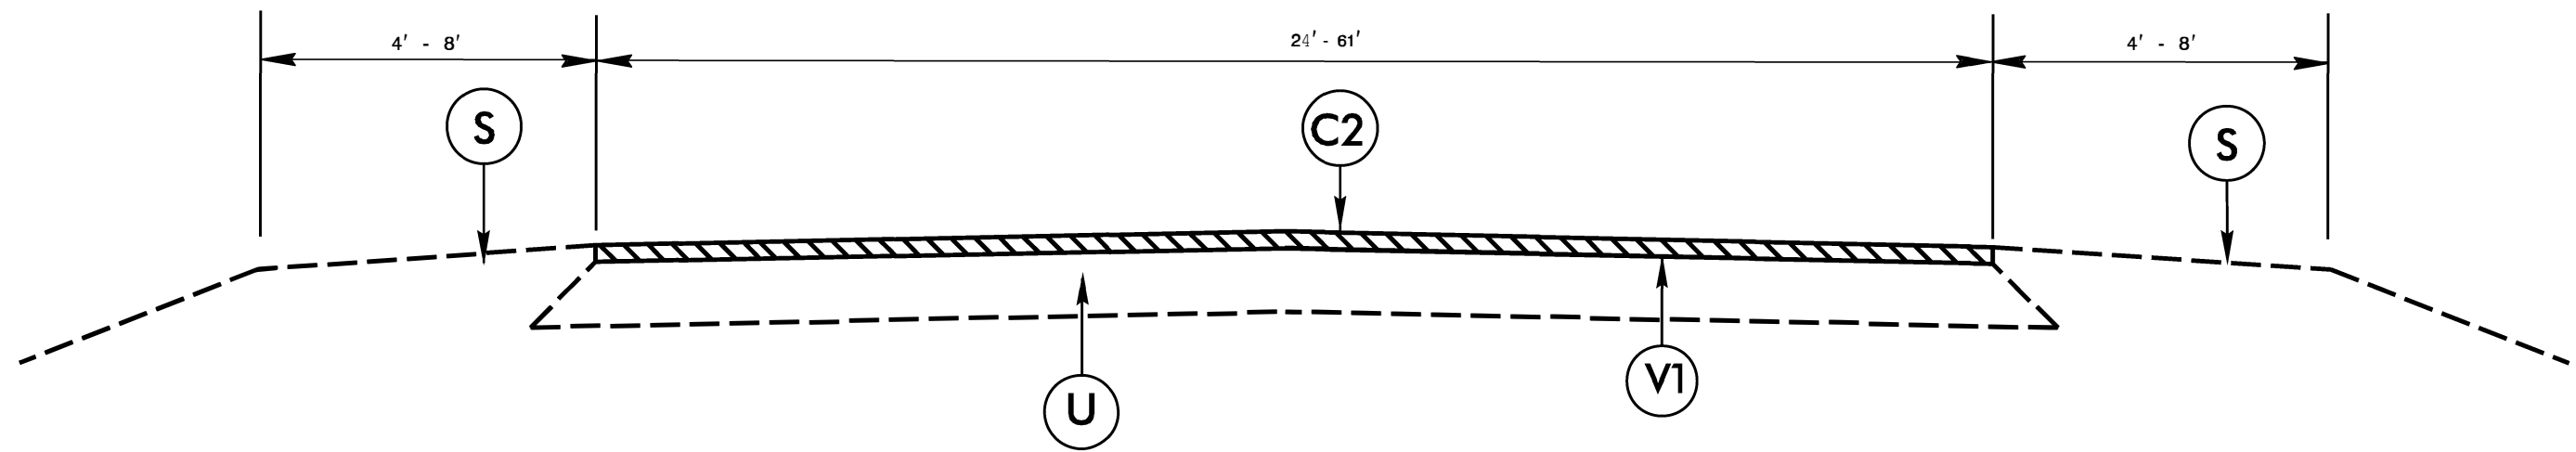

TYPICAL SECTION NO. 3

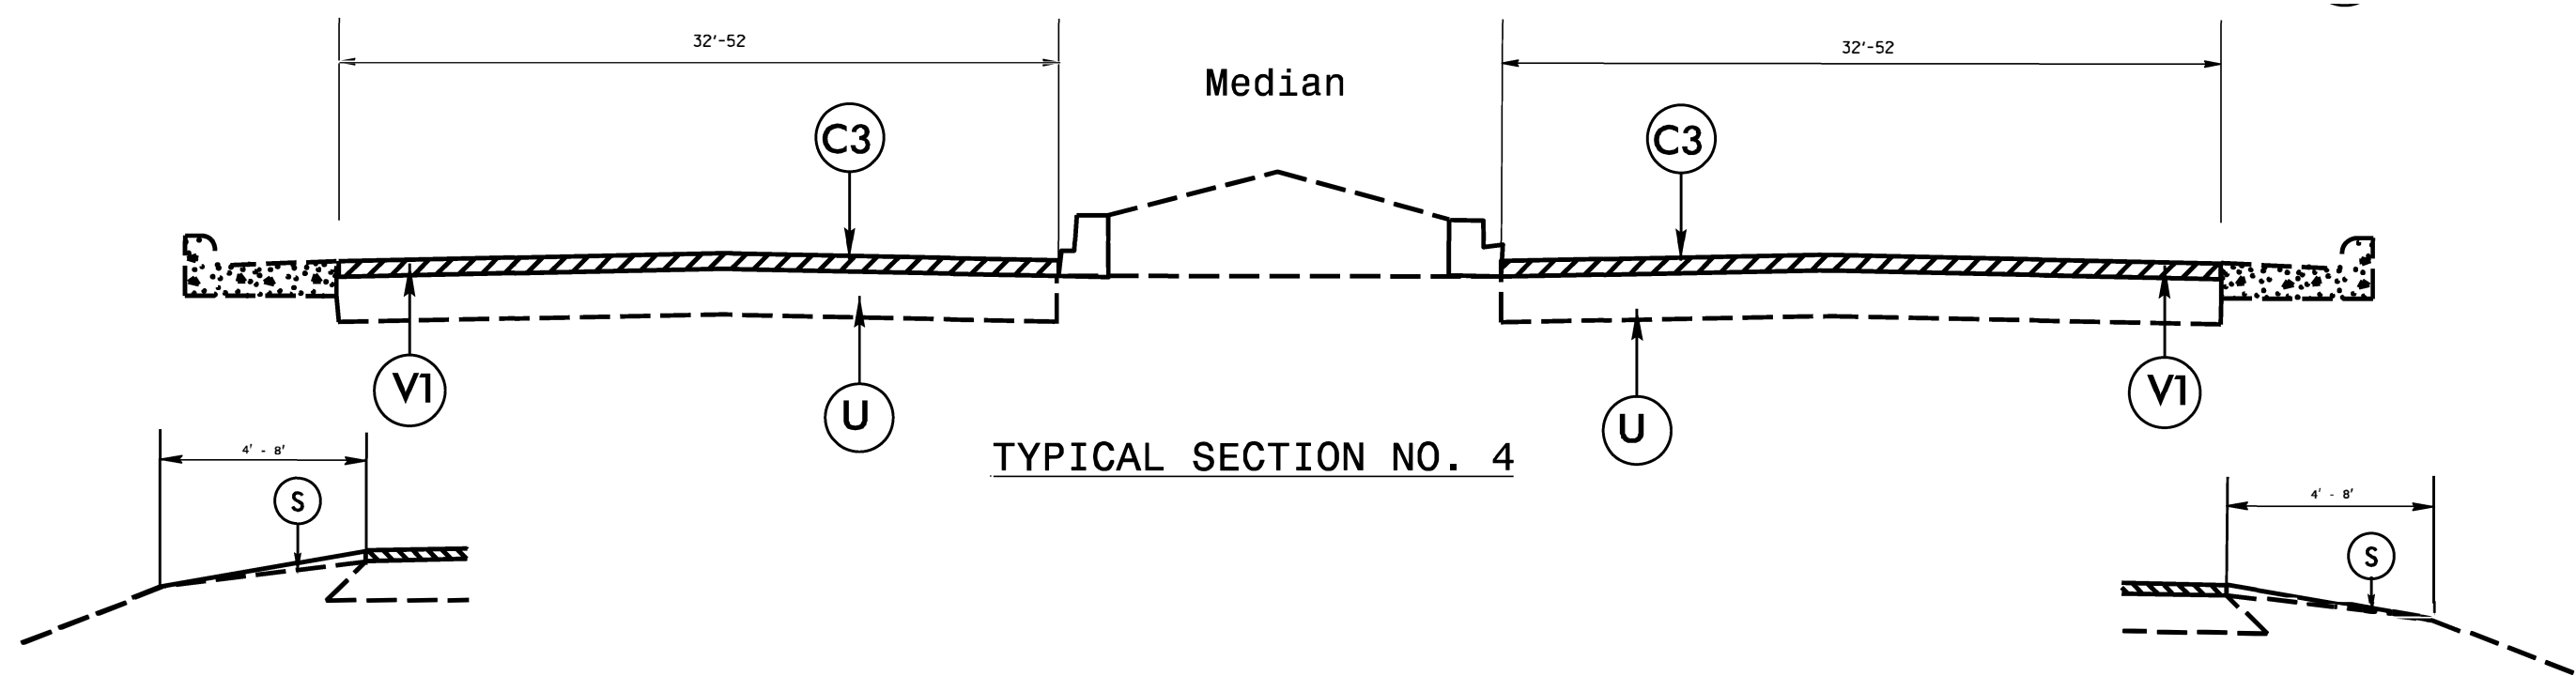

TYPICAL SECTION NO. 4